



TYPICAL SECTION

NORTHFIELD
N 76+53 TO N 77+87 (2 FEET SHOULDERS)

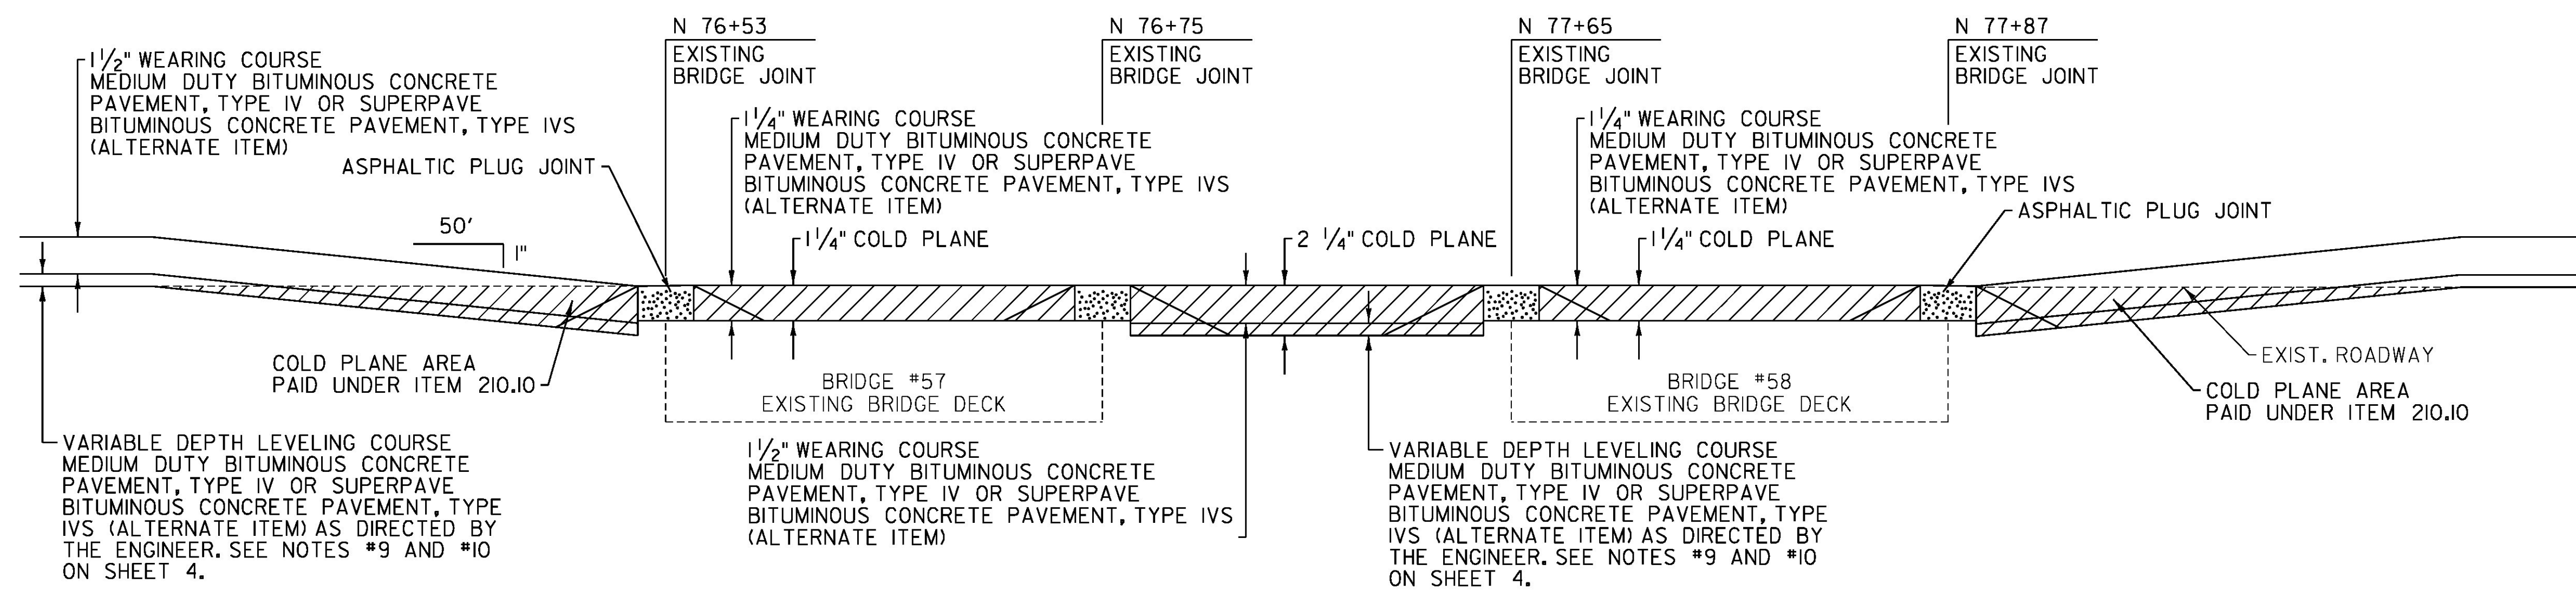

BRIDGE APPROACH DETAIL


NORTHFIELD N 75+28 - N 76+53 BRIDGE #57
N 77+87 - N 79+12 BRIDGE #58

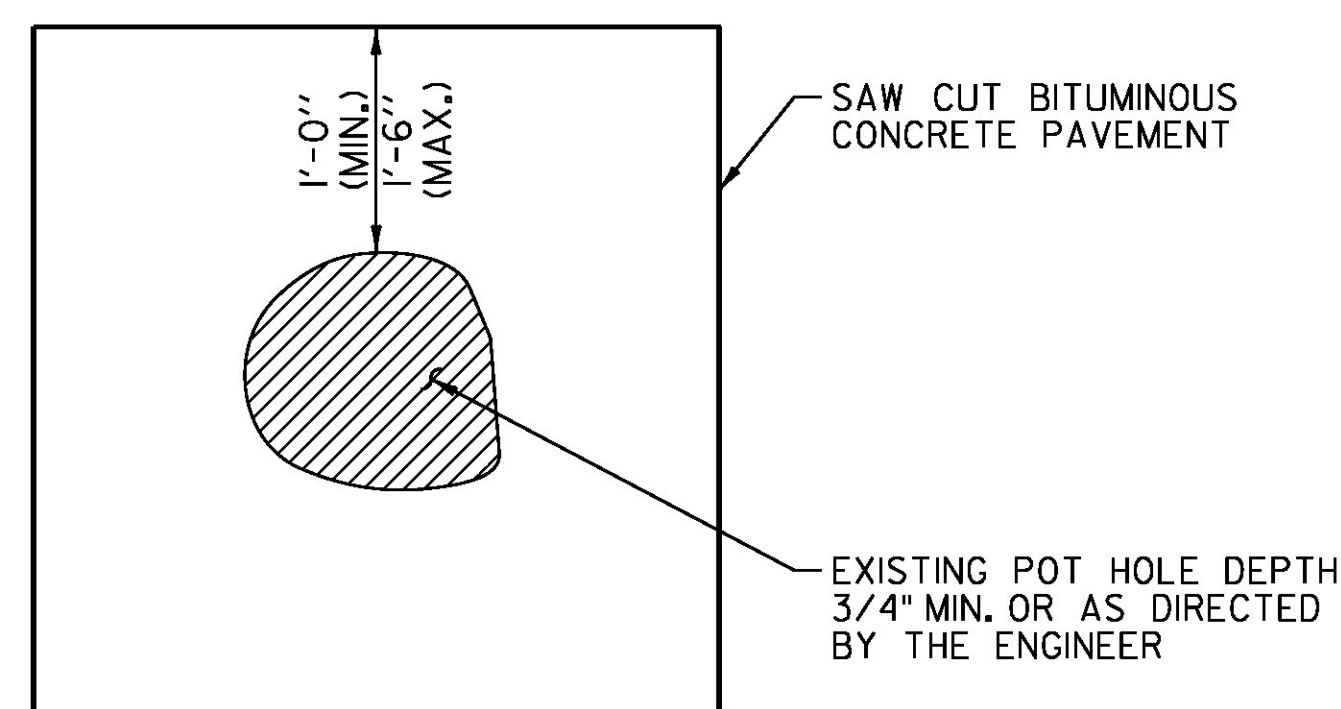

TYPICAL POT HOLE REPAIR

TYPICAL POT HOLE REPAIR NOTES

- ITEM 404.65 EMULSIFIED ASPHALT OR ITEM 900.683 SPECIAL PROVISION (EMULSIFIED ASPHALT) (RS-IH OR CRS-IH) OPTION ITEM SHALL BE APPLIED AT ALL PATCH INTERFACES AT A RATE OF 0.25 - 0.50 GAL/SY. EMULSIFIED ASPHALT SHALL MEET THE REQUIREMENTS OF SECTION 404 AND WILL BE CONSIDERED INCIDENTAL TO ITEM 900.680 SPECIAL PROVISION (BITUMINOUS CONCRETE PAVEMENT SURFACE PREPARATION, TYPE I).
- ALL WORK ASSOCIATED WITH POT HOLE REPAIR WILL BE PAID UNDER ITEM 900.680 SPECIAL PROVISION (BITUMINOUS CONCRETE PAVEMENT SURFACE PREPARATION, TYPE I).

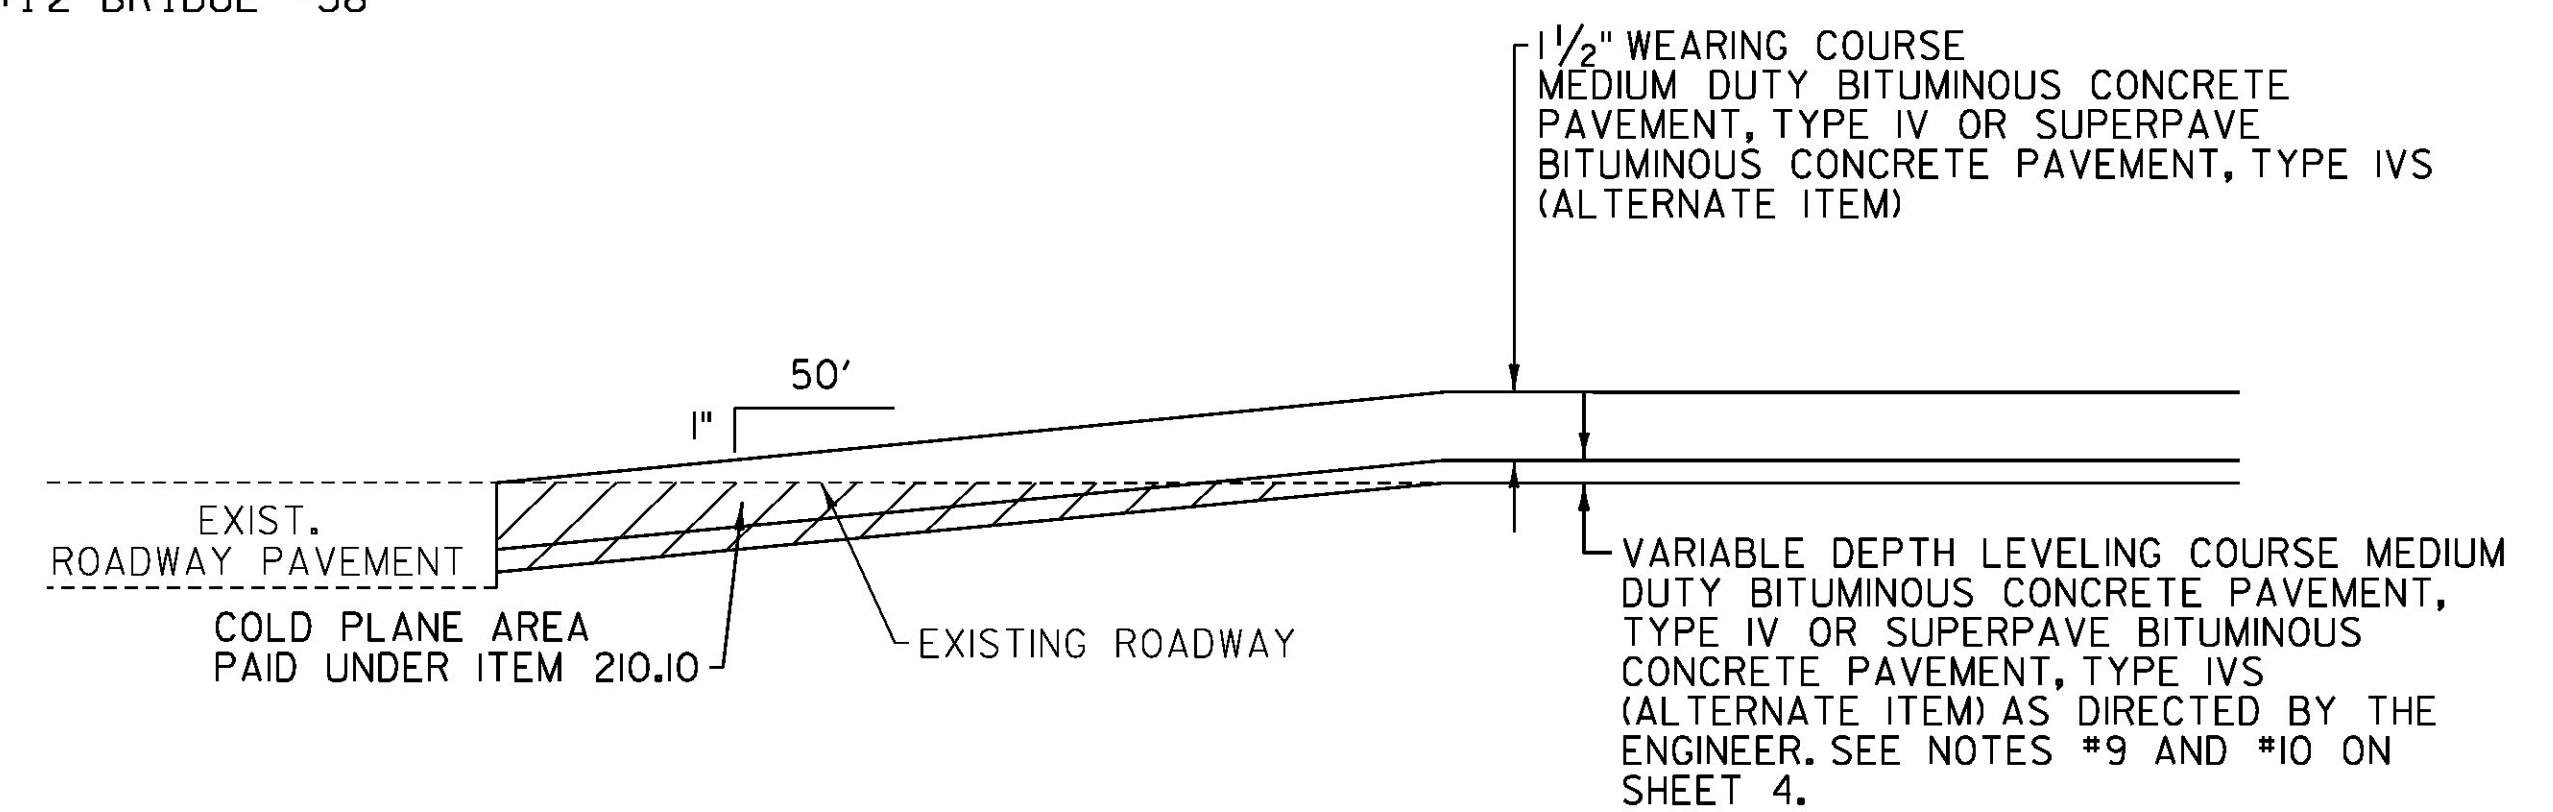

MAINLINE APPROACH DETAIL

ROXBURY 21+59 - 22+84
NORTHFIELD N 111+23 - N 112+48

NOT TO SCALE

| | |
|----------------------------------|----------------------|
| PROJECT NAME: ROXBURY-NORTHFIELD | |
| PROJECT NUMBER: STP FPAV(6) | |
| FILE NAME: z16v027frm.dgn | PLOT DATE: 2/8/2017 |
| PROJECT LEADER: P. SHEDD | DRAWN BY: S. GOODWIN |
| DESIGNED BY: N. LEMAY | CHECKED BY: P. SHEDD |
| TYPICAL SECTION SHEET 2 | SHEET 6 OF 21 |