



# INDEX OF SHEETS

## INDEX OF VAOT STANDARDS

STD	DATE	DESCRIPTION
B-71	7/8/2005	STANDARDS FOR RESIDENTIAL AND COMMERCIAL DRIVES
E-193	8/18/1995	PAVEMENT MARKING DETAILS
△ G-1	3/10/2017	STEEL BEAM GUARDRAIL WITH STEEL POSTS, STEEL BEAM GUARDRAIL WITH WOOD POSTS
△ G-1d	3/10/2017	STEEL BEAM GUARDRAIL END TERMINALS, ANCHOR FOR STEEL BEAM GUARDRAIL, STEEL BEAM MEDIAN BARRIER
S-366	2/10/2014	LONGSPAN STEEL BEAM GUARDRAIL, GALVANIZED
T-1	4/25/2016	TRAFFIC CONTROL GENERAL NOTES
T-10	8/6/2012	CONVENTIONAL ROADS CONSTRUCTION APPROACH SIGNING
T-17	8/6/2012	TRAFFIC CONTROL MISCELLANEOUS DETAILS
T-24	8/6/2012	TRAFFIC CONTROL FOR MAINTENANCE PAVEMENT MARKING OPERATION
T-28	8/6/2012	CONSTRUCTION SIGN DETAILS
T-29	8/6/2012	CONSTRUCTION SIGN DETAILS
T-30	8/6/2012	CONSTRUCTION SIGN DETAILS
T-31	8/6/2012	CONSTRUCTION SIGN DETAILS
T-36	8/6/2012	CONSTRUCTION ZONE LONGITUDINAL DROP-OFFS FOR PAVING
T-40	1/2/2013	DELINEATORS AND MILEPOSTS
T-45	1/2/2013	SQUARE TUBE SIGN POST AND ANCHOR

## INDEX OF SHEETS

SHT	DESCRIPTION	DATE
1	TITLE SHEET	
2	INDEX OF SHEETS	
3	CONVENTIONAL SYMBOLOGY LEGEND SHEET	
4	PROJECT NOTES	
5	TYPICAL SECTION SHEET	
6-7	QUANTITY SHEETS	
8-9	ITEM DETAIL SHEETS	
10	GUARDRAIL DETAIL SHEET	
11-12	GUARDRAIL REPLACEMENT DETAIL SHEETS	
13	HANDWORK DETAIL SHEET	
14-23	PLAN SHEETS	
24	CONSTRUCTION APPROACH SIGNING	
<b>HIGHWAY SAFETY &amp; DESIGN DETAILS</b>		
HSD-400.01	SAFETY EDGE DETAILS	3/29/2016
HSD 621.06	MISCELLANEOUS GUARDRAIL DETAILS	2/27/2017
<b>STRUCTURES DETAIL</b>		
SD-516.10	BRIDGE JOINT ASPHALTIC PLUG	8/29/2011

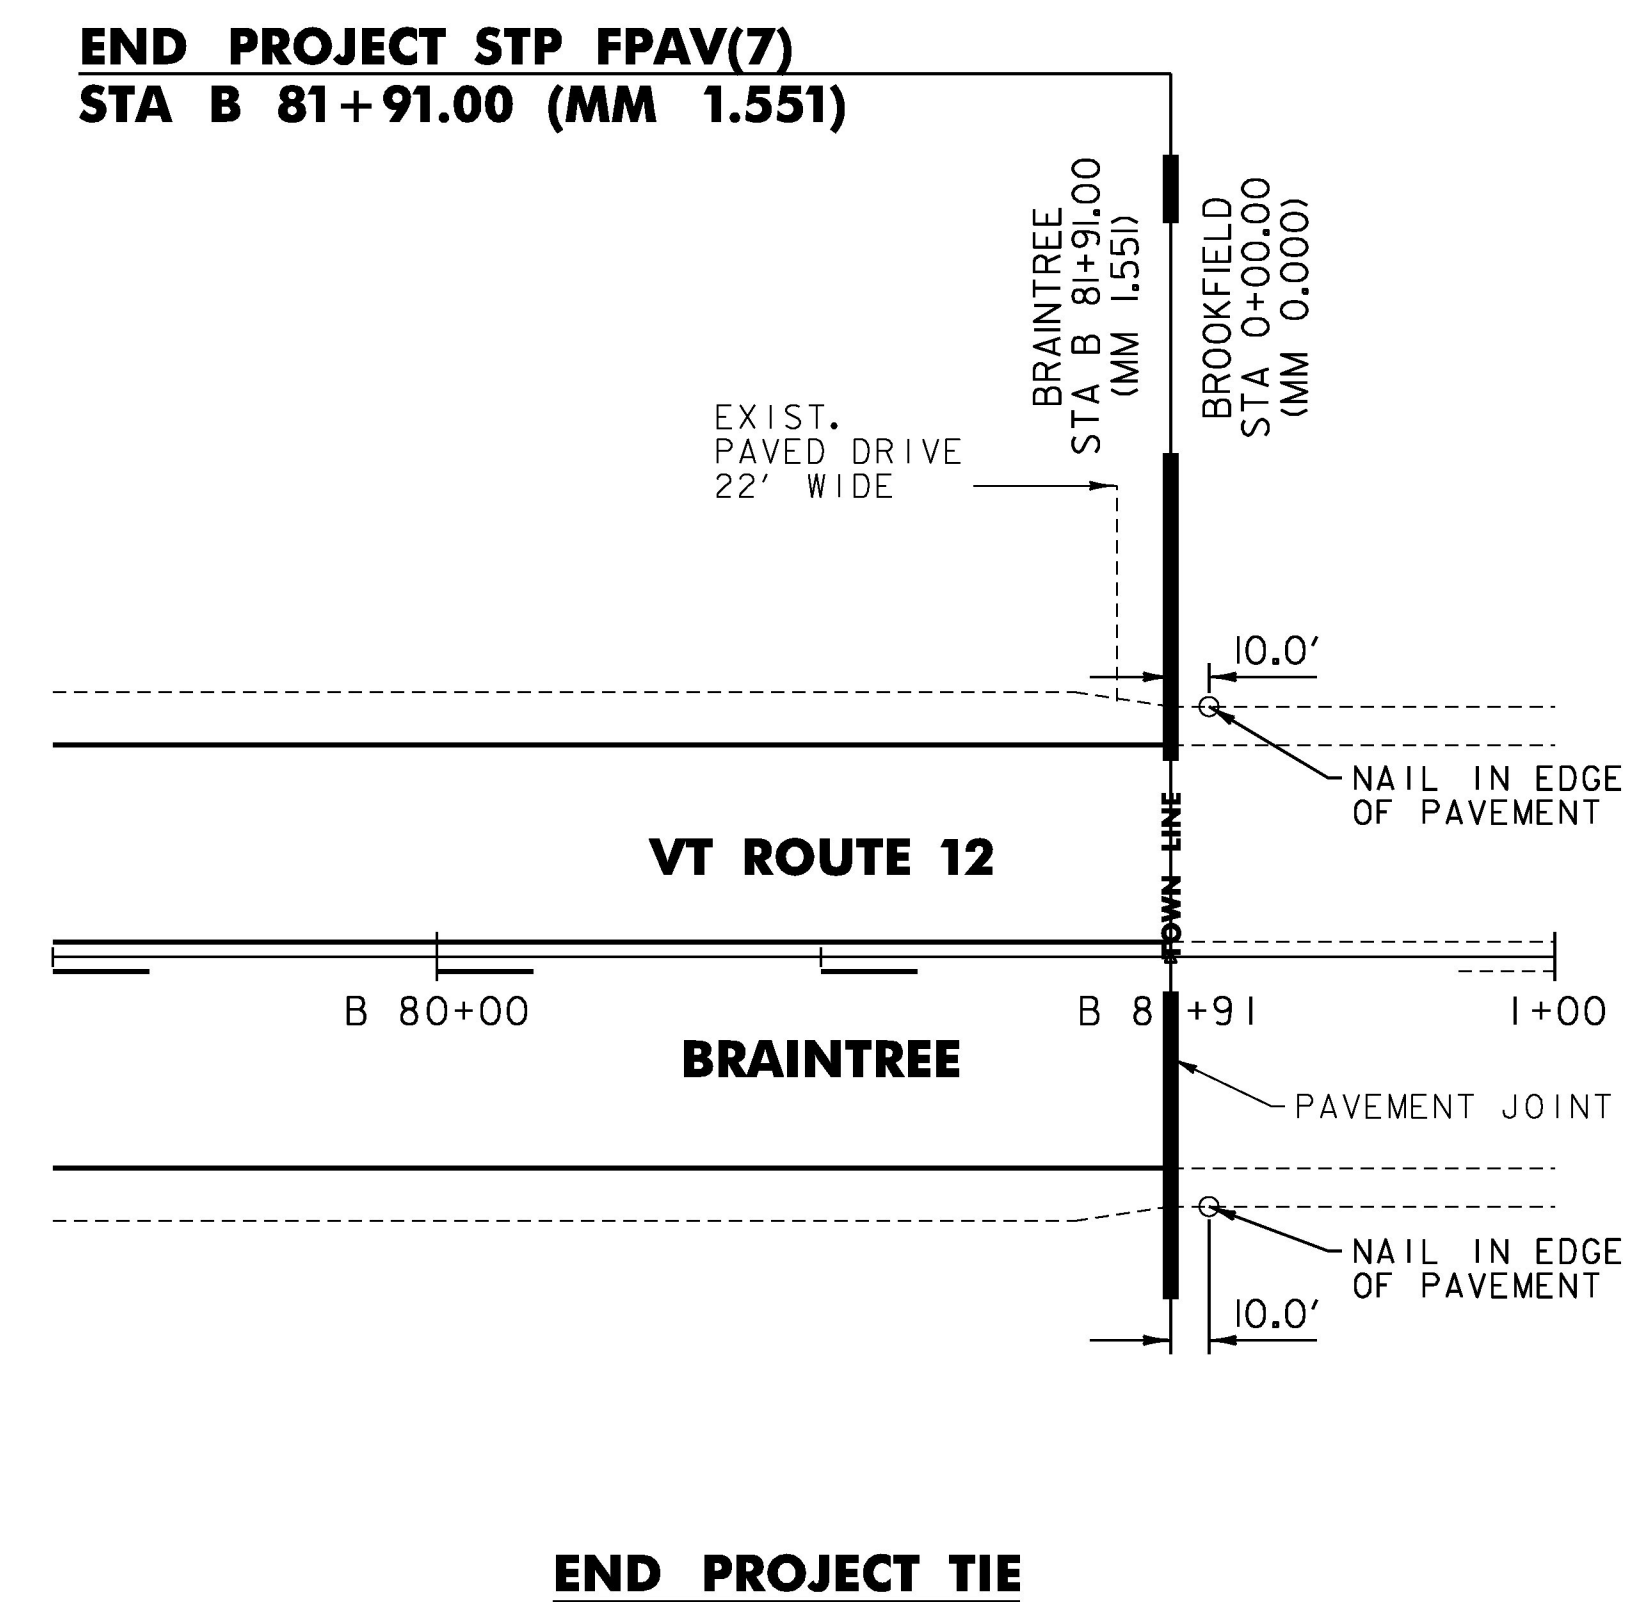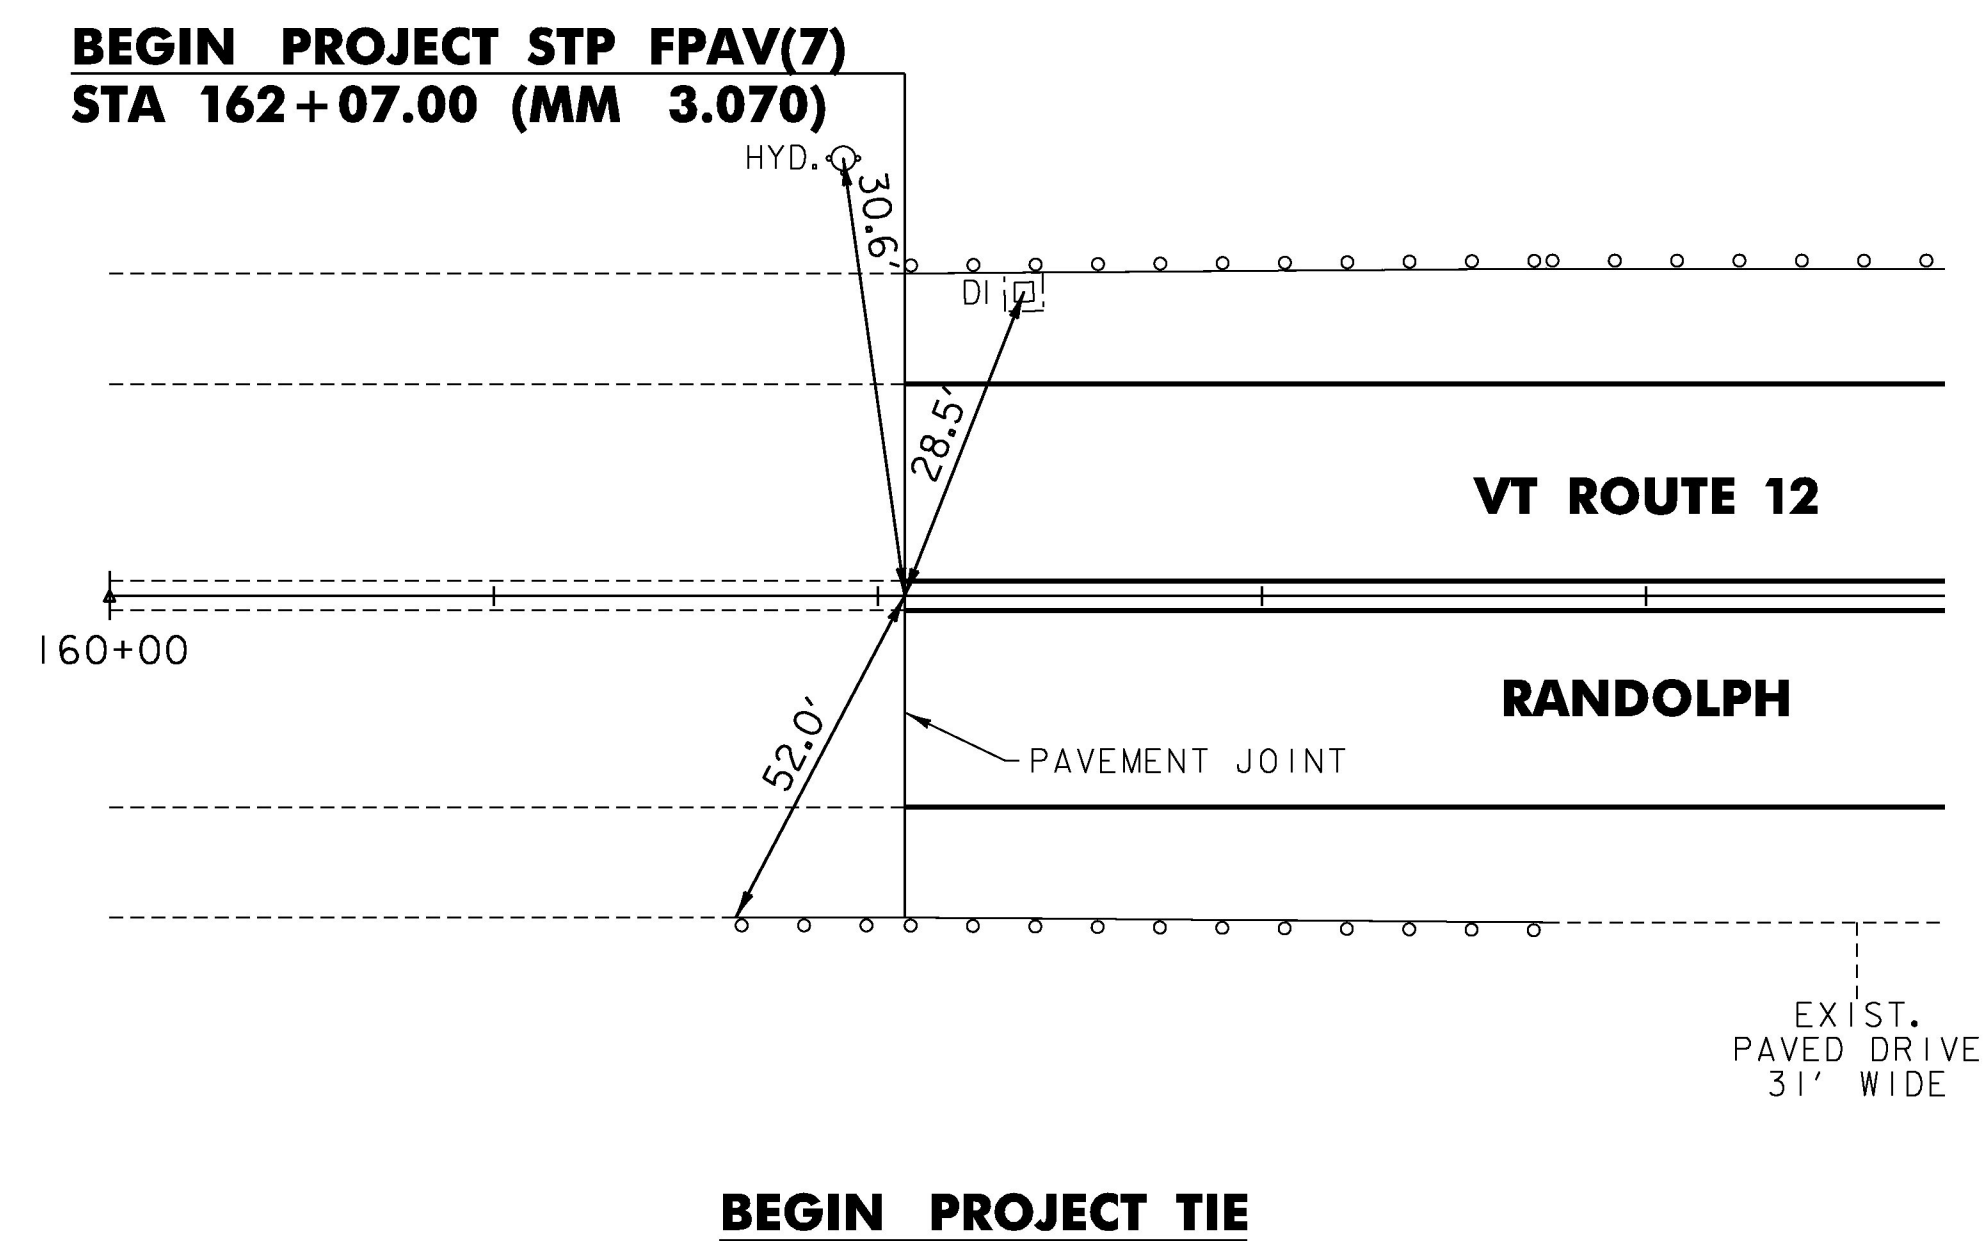

NOT TO SCALE

PROJECT NAME:	RANDOLPH-BRAINTREE		
PROJECT NUMBER:	STP FPAV(7)		
FILE NAME:	z16v028frm.dgn	PLOT DATE:	3/22/2017
PROJECT LEADER:	P. SHEDD	DRAWN BY:	S. GOODWIN
DESIGNED BY:	N. LEMAY	CHECKED BY:	P. SHEDD
INDEX OF SHEETS		SHEET	2 OF 24

ADDENDUM NO. 1	3/22/2017
----------------	-----------