



ALTERNATES ZA1& ZA2

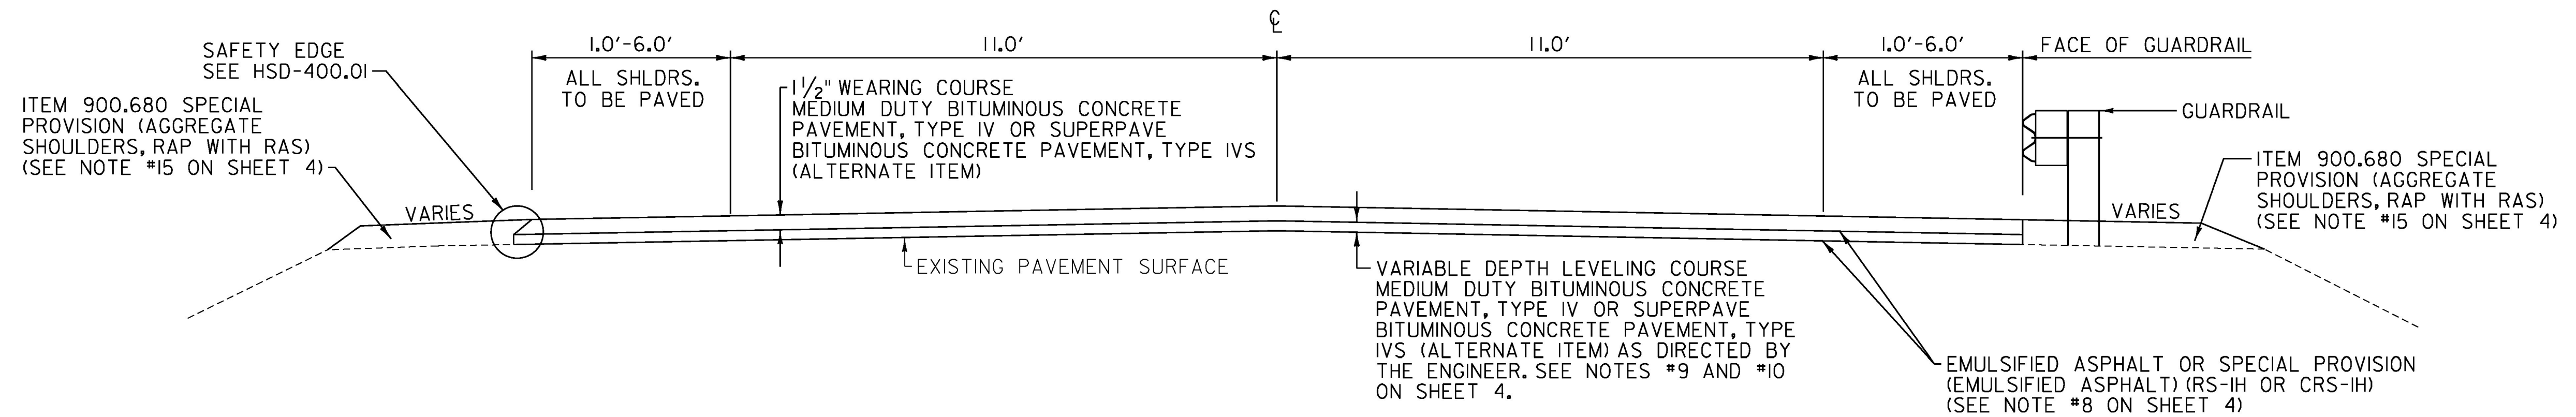


TYPICAL SECTION

RANDOLPH		BRAINTREE	
162+07	- 168+19 (6 FEET SHOULDERS)	B 0+00	- B 42+97 (2.5 FEET SHOULDERS)
168+19	- 201+00 (2 FEET SHOULDERS)	B 42+97	- B 44+45 (1 FEET SHOULDERS)
201+00	- 201+27 (2.5 FEET SHOULDERS)	B 44+45	- B 45+52 (3 FEET SHOULDERS)
201+27	- 206+10 (3 FEET SHOULDERS)	B 45+52	- B 47+76 (4.5 FEET SHOULDERS)
206+10	- 261+50 (2 FEET SHOULDERS)	B 47+76	- B 49+27 (4 FEET SHOULDERS)
261+50	- 274+95 (3 FEET SHOULDERS)	B 49+27	- B 54+18 (3 FEET SHOULDERS)
274+95	- 292+32 (2 FEET SHOULDERS)	B 54+18	- B 81+91 (2.5 FEET SHOULDERS)
292+32	- 320+72 (2.5 FEET SHOULDERS)		
320+72	- 338+13 (3 FEET SHOULDERS)		
338+13	- 357+48 (2.5 FEET SHOULDERS)		

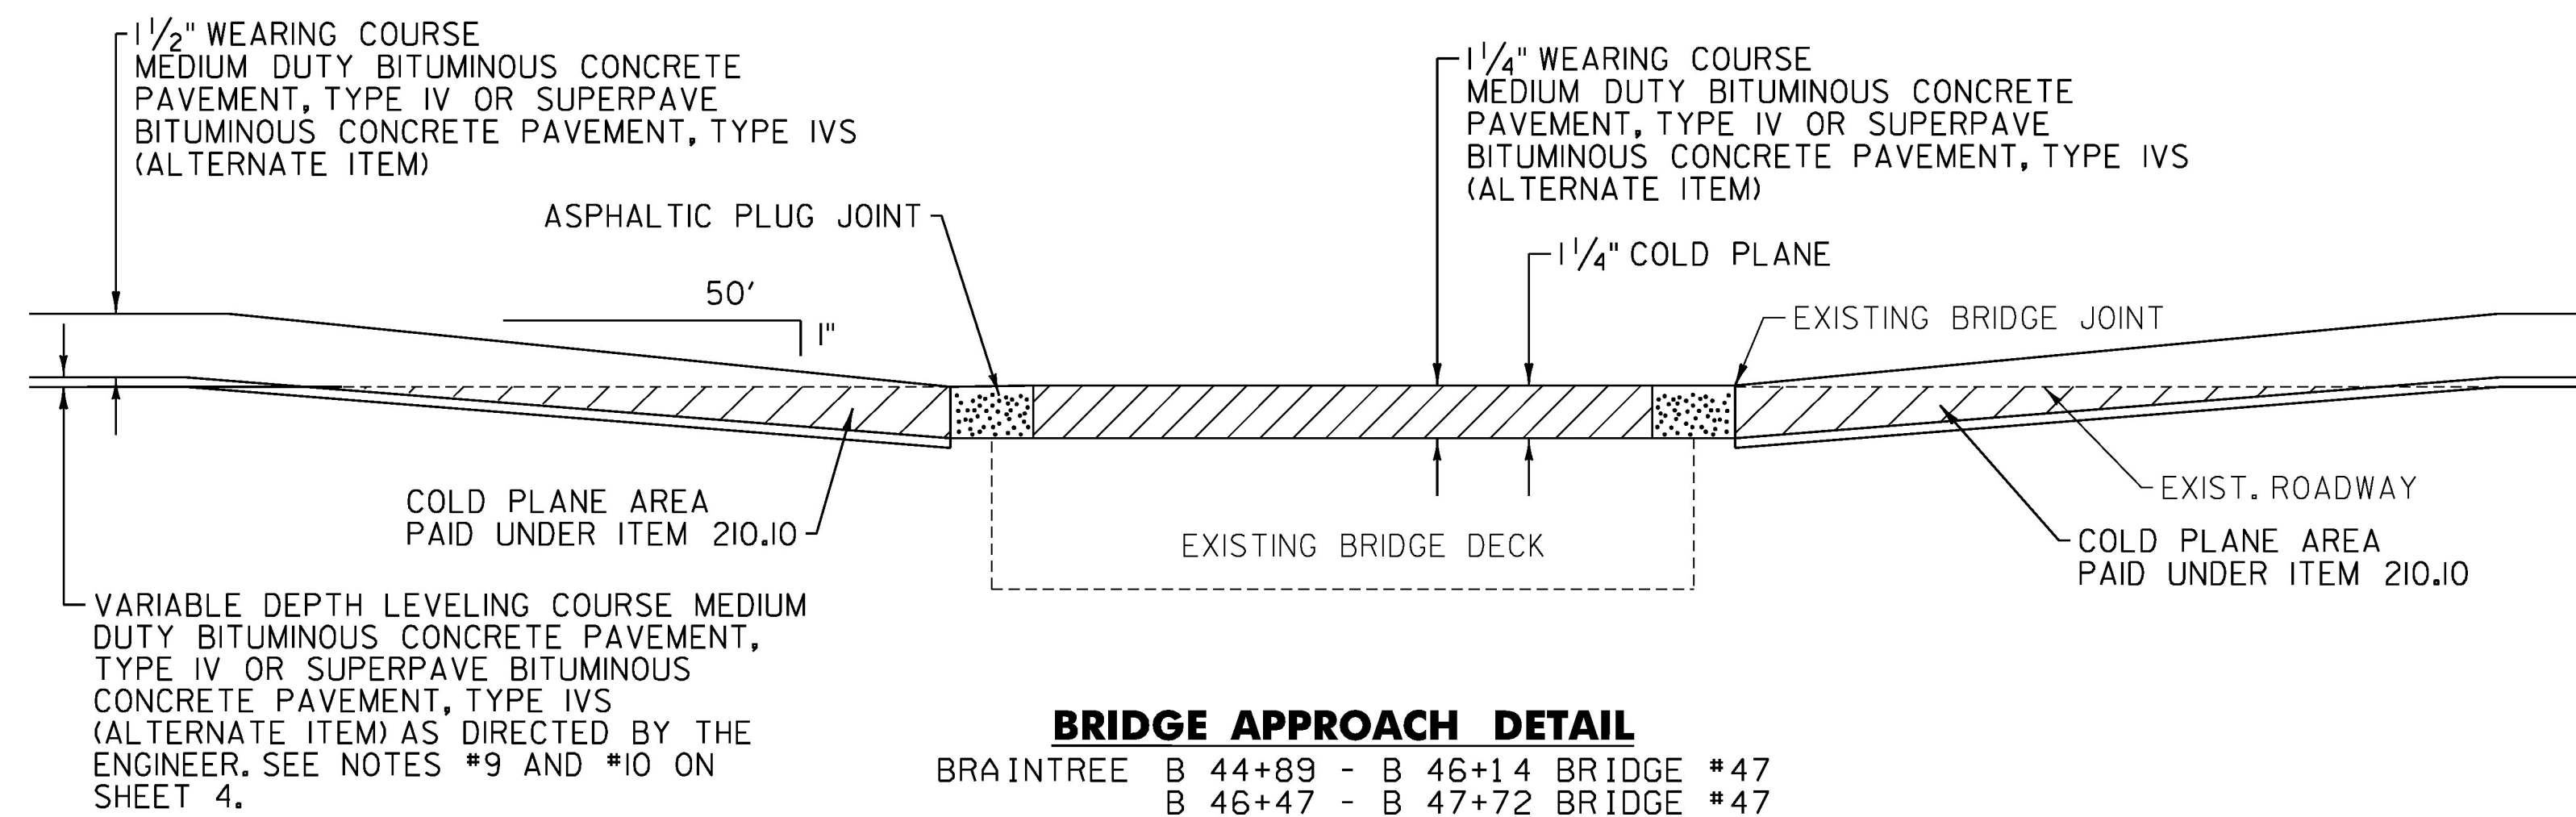

BRIDGE APPROACH DETAIL


BRAINTREE B 44+89 - B 46+14 BRIDGE #47
 B 46+47 - B 47+72 BRIDGE #47

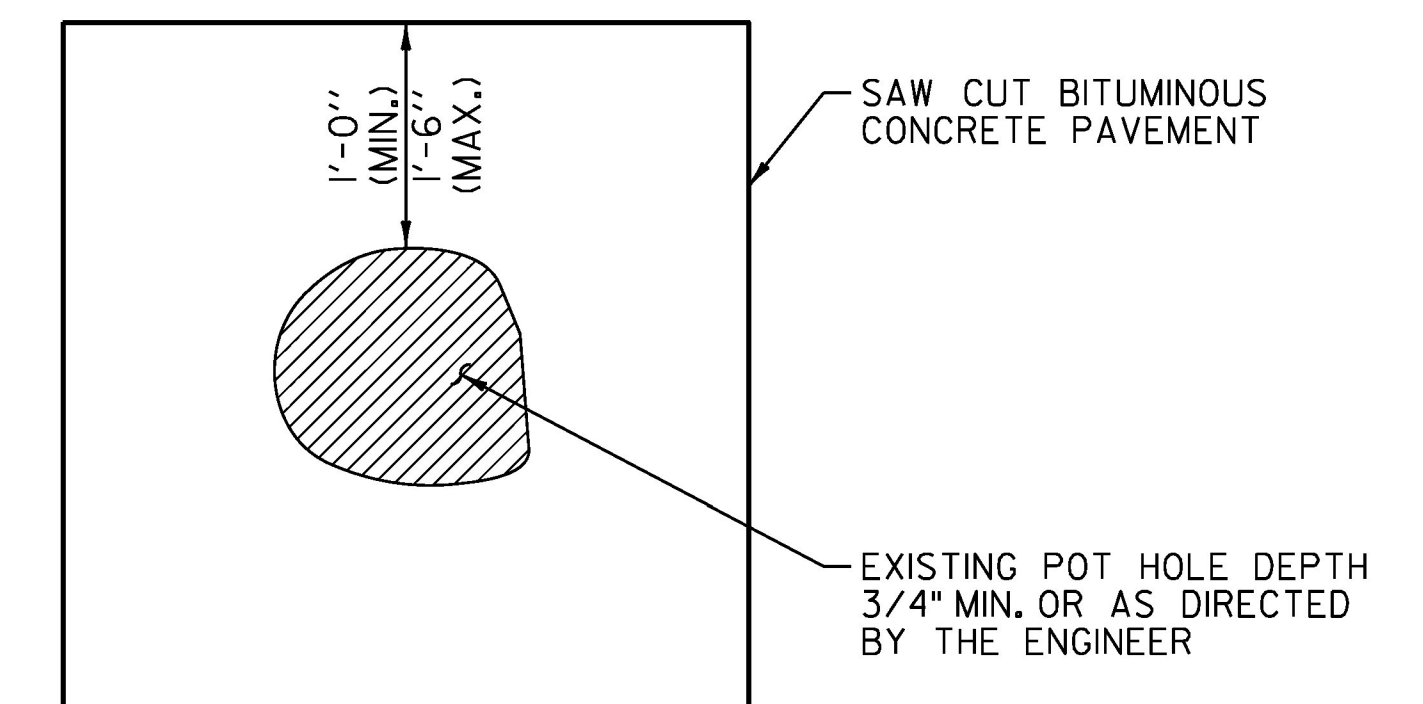

TYPICAL POT HOLE REPAIR

TYPICAL POT HOLE REPAIR NOTES

- ITEM 404.65 EMULSIFIED ASPHALT OR ITEM 900.683 SPECIAL PROVISION (EMULSIFIED ASPHALT) (RS-IH OR CRS-IH) OPTION ITEM SHALL BE APPLIED AT ALL PATCH INTERFACES AT A RATE OF 0.25 - 0.50 GAL/SY. EMULSIFIED ASPHALT SHALL MEET THE REQUIREMENTS OF SECTION 404 AND WILL BE CONSIDERED INCIDENTAL TO ITEM 900.680 SPECIAL PROVISION (BITUMINOUS CONCRETE PAVEMENT SURFACE PREPARATION, TYPE I).
- ALL WORK ASSOCIATED WITH POT HOLE REPAIR WILL BE PAID UNDER ITEM 900.680 SPECIAL PROVISION (BITUMINOUS CONCRETE PAVEMENT SURFACE PREPARATION, TYPE I).

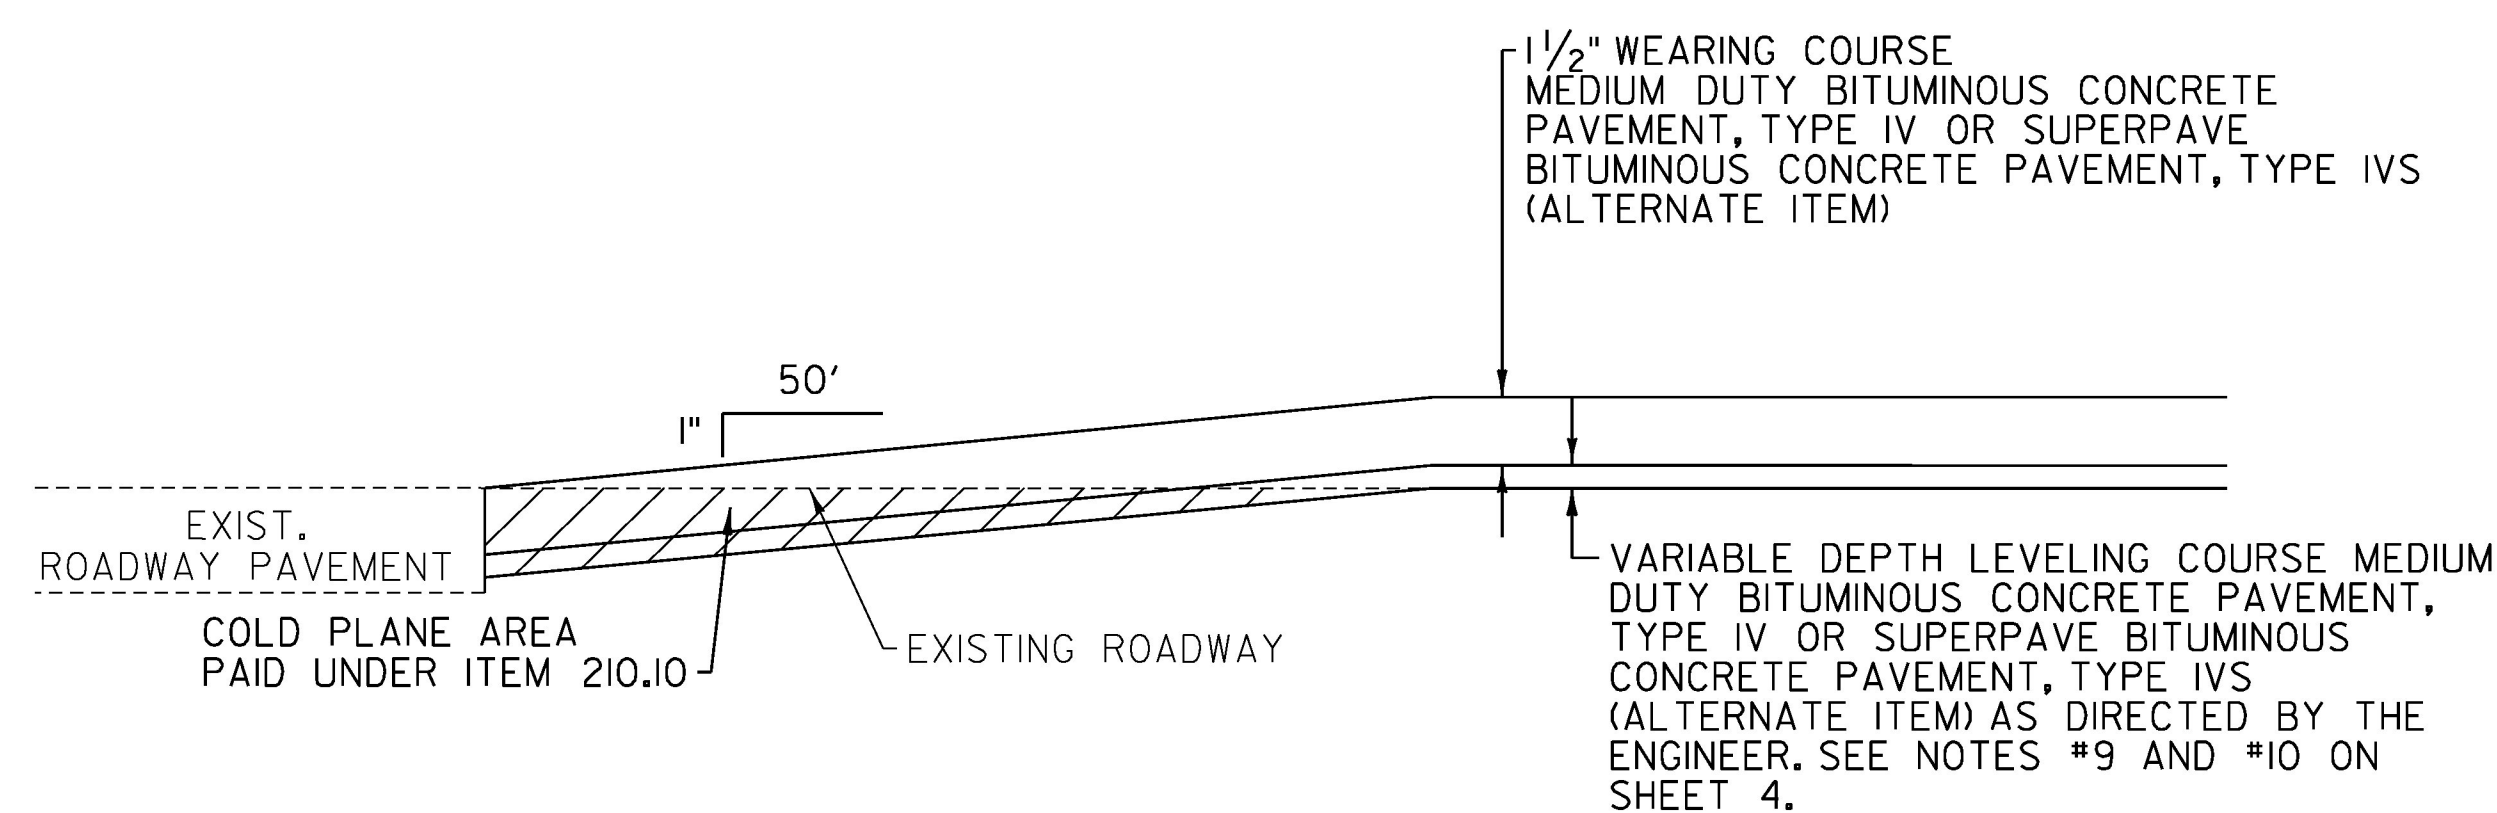

MAINLINE APPROACH DETAIL

RANDOLPH 162+07 - 163+32
 BRAINTREE B 80+66 - B 81+91

NOT TO SCALE

PROJECT NAME:	RANDOLPH-BRAINTREE
PROJECT NUMBER:	STP FPAV(7)
FILE NAME: z16v028frm.dgn	PLOT DATE: 2/8/2017
PROJECT LEADER: P. SHEDD	DRAWN BY: S. GOODWIN
DESIGNED BY: N. LEMAY	CHECKED BY: P. SHEDD
TYPICAL SECTION SHEET	SHEET 5 OF 24