
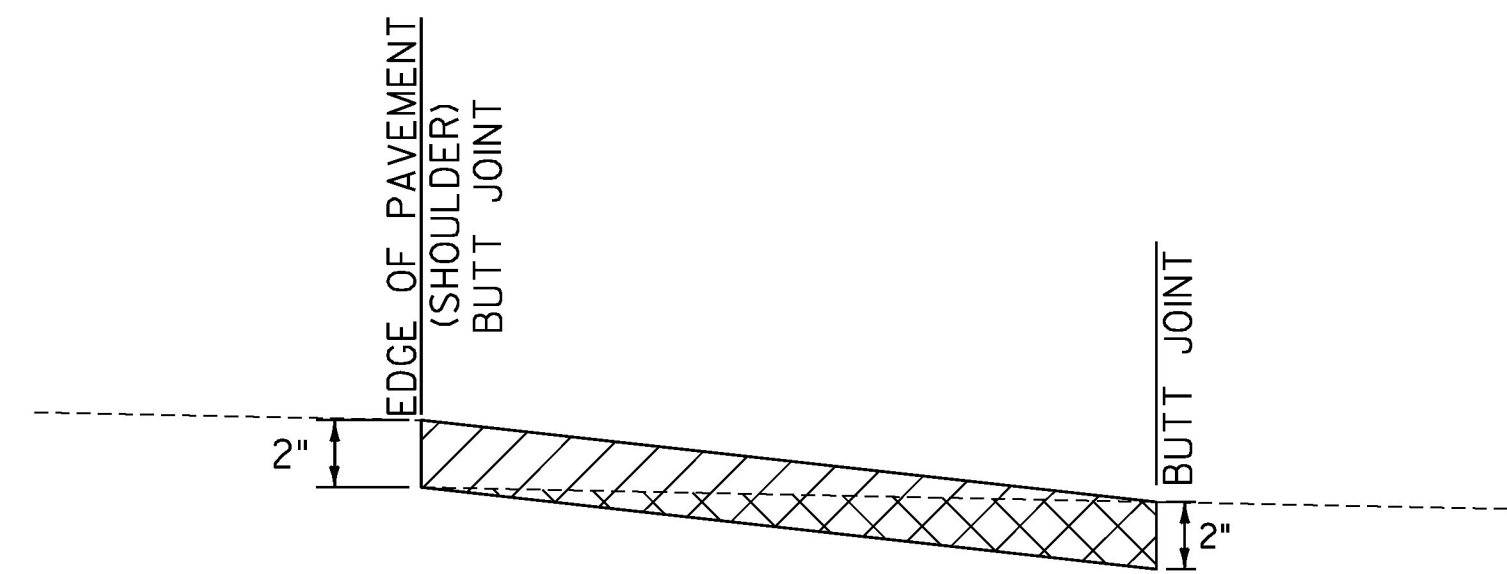


LOCATION OF DRIVES



STATION	POSITION	QUANTITY (SY)	STATION	POSITION	QUANTITY (SY)
DRIVES					
164+55	RT	7	B 53+00	RT	4
168+36	LT	7	B 53+92	LT	5
170+54	RT	4	B 53+96	RT	27
171+01	RT	4	B 54+46	LT	12
177+20	LT	8	B 63+64	LT	6
180+20	LT	9	B 71+26	LT	5
182+93	RT	2	B 81+77	LT	5
184+29	RT	6	DRIVES SUBTOTAL 502		
186+98	RT	4	PULLOFFS		
195+70	RT	6	251+89	RT	51
212+40	RT	12	333+06	LT	23
220+11	RT	8	PULLOFFS SUBTOTAL 74		
222+47	LT	6	TOWN HIGHWAYS		
224+08	RT	6	177+88	RT	17
224+14	LT	9	178+75	RT	23
227+92	RT	10	197+17	RT	30
234+03	LT	7	265+64	LT	40
250+44	RT	14	352+69	RT	22
261+80	LT	4	352+99	LT	21
261+99	RT	2	B 29+24	RT	29
272+66	LT	3	B 47+03	LT	10
272+66	RT	3	B 48+16	LT	21
275+04	RT	4	TOWN HIGHWAY SUBTOTAL 213		
280+51	RT	6			
286+49	RT	14			
299+60	RT	6			
301+12	LT	16			
304+11	RT	7			
311+37	RT	5			
315+18	RT	6			
327+17	RT	6			
330+96	RT	9			
354+41	RT	7			
B 0+49	LT	4			
B 2+31	LT	6			
B 3+21	LT	5			
B 5+17	RT	3			
B 8+69	LT	4			
B 9+76	LT	6			
B 10+30	RT	3			
B 10+38	LT	10			
B 11+75	LT	7			
B 22+54	LT	4			
B 23+56	LT	3			
B 26+27	LT	5			
B 27+03	RT	4			
B 27+66	RT	3			
B 31+12	RT	2			
B 41+94	LT	26			
B 42+67	RT	6			
B 43+24	LT	5			
B 44+26	LT	8			
B 44+92	RT	19			
B 48+55	RT	8			
B 49+11	LT	3			
B 49+90	LT	5			
B 50+33	RT	41			
B 52+89	LT	21			
			DRIVES SUBTOTAL 502		
			PULLOFFS SUBTOTAL 74		
			TOWN HIGHWAY SUBTOTAL 213		
			PROJECT SUBTOTAL 789		
			ROUNDING 11		
			PROJECT TOTAL 800		

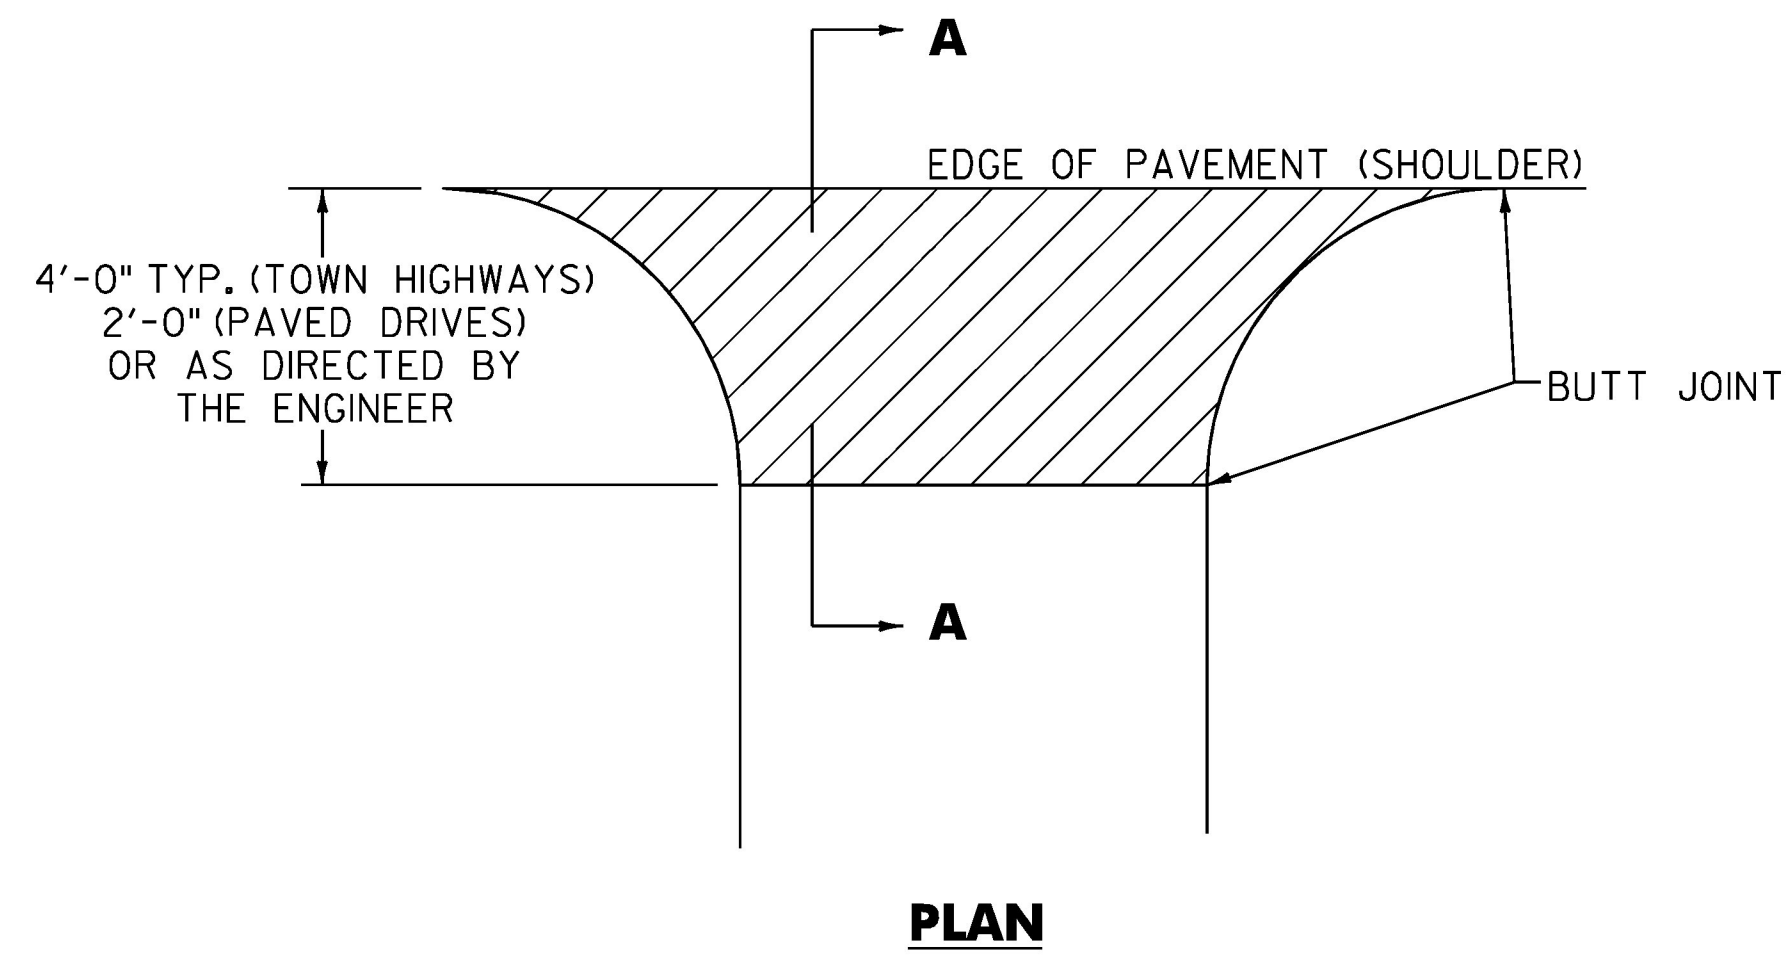

**HANDWORK DETAILS FOR PAVED
TOWN HIGHWAYS AND DRIVES**

NOTES

1. PAVING LIFT NOT TO EXCEED TWO INCHES.
2. THE COST OF PLACING SUBBASE MATERIAL, CLEANING EXISTING PAVED SURFACES, INCLUDING POWER EQUIPMENT, AND FOR FILLING JOINTS, CRACKS AND HOLES AT LEAST 24 HOURS BEFORE PAVING, WILL NOT BE PAID DIRECTLY BUT WILL BE CONSIDERED INCIDENTAL TO ITEM 900.675, SPECIAL PROVISION (HAND-PLACED BITUMINOUS CONCRETE MATERIAL, DRIVES).
3. EXCAVATION NEEDED TO ACHIEVE PROPER DRIVE AND PULLOFF SLOPES WILL NOT BE PAID DIRECTLY BUT WILL BE CONSIDERED INCIDENTAL TO ITEM 900.675, SPECIAL PROVISION (HAND-PLACED BITUMINOUS CONCRETE MATERIAL, DRIVES).
4. COLD PLANING FOR DRIVES WILL MEET THE REQUIREMENTS OF SECTION 210 AS APPLICABLE. PAYMENT FOR COLD PLANED AREAS REQUIRED FOR DRIVES WILL BE CONSIDERED INCIDENTAL TO ITEM 900.675 SPECIAL PROVISION (HAND-PLACED BITUMINOUS CONCRETE MATERIAL, DRIVES).

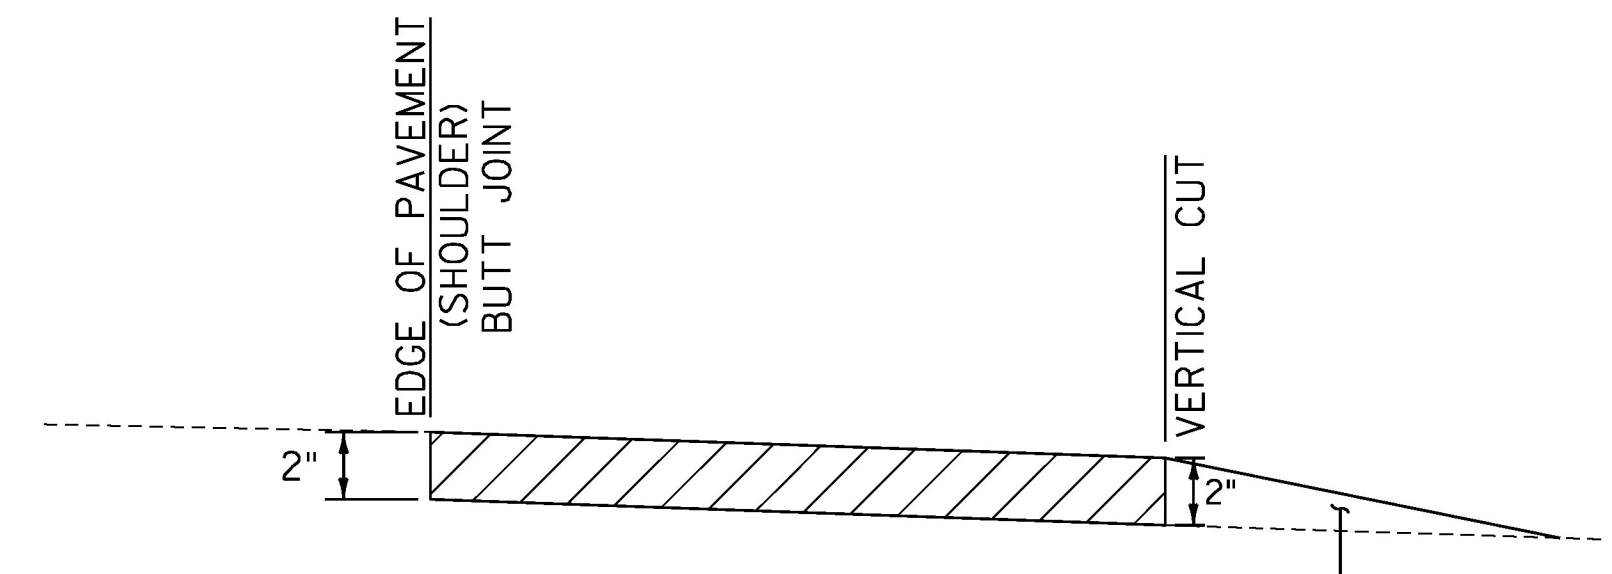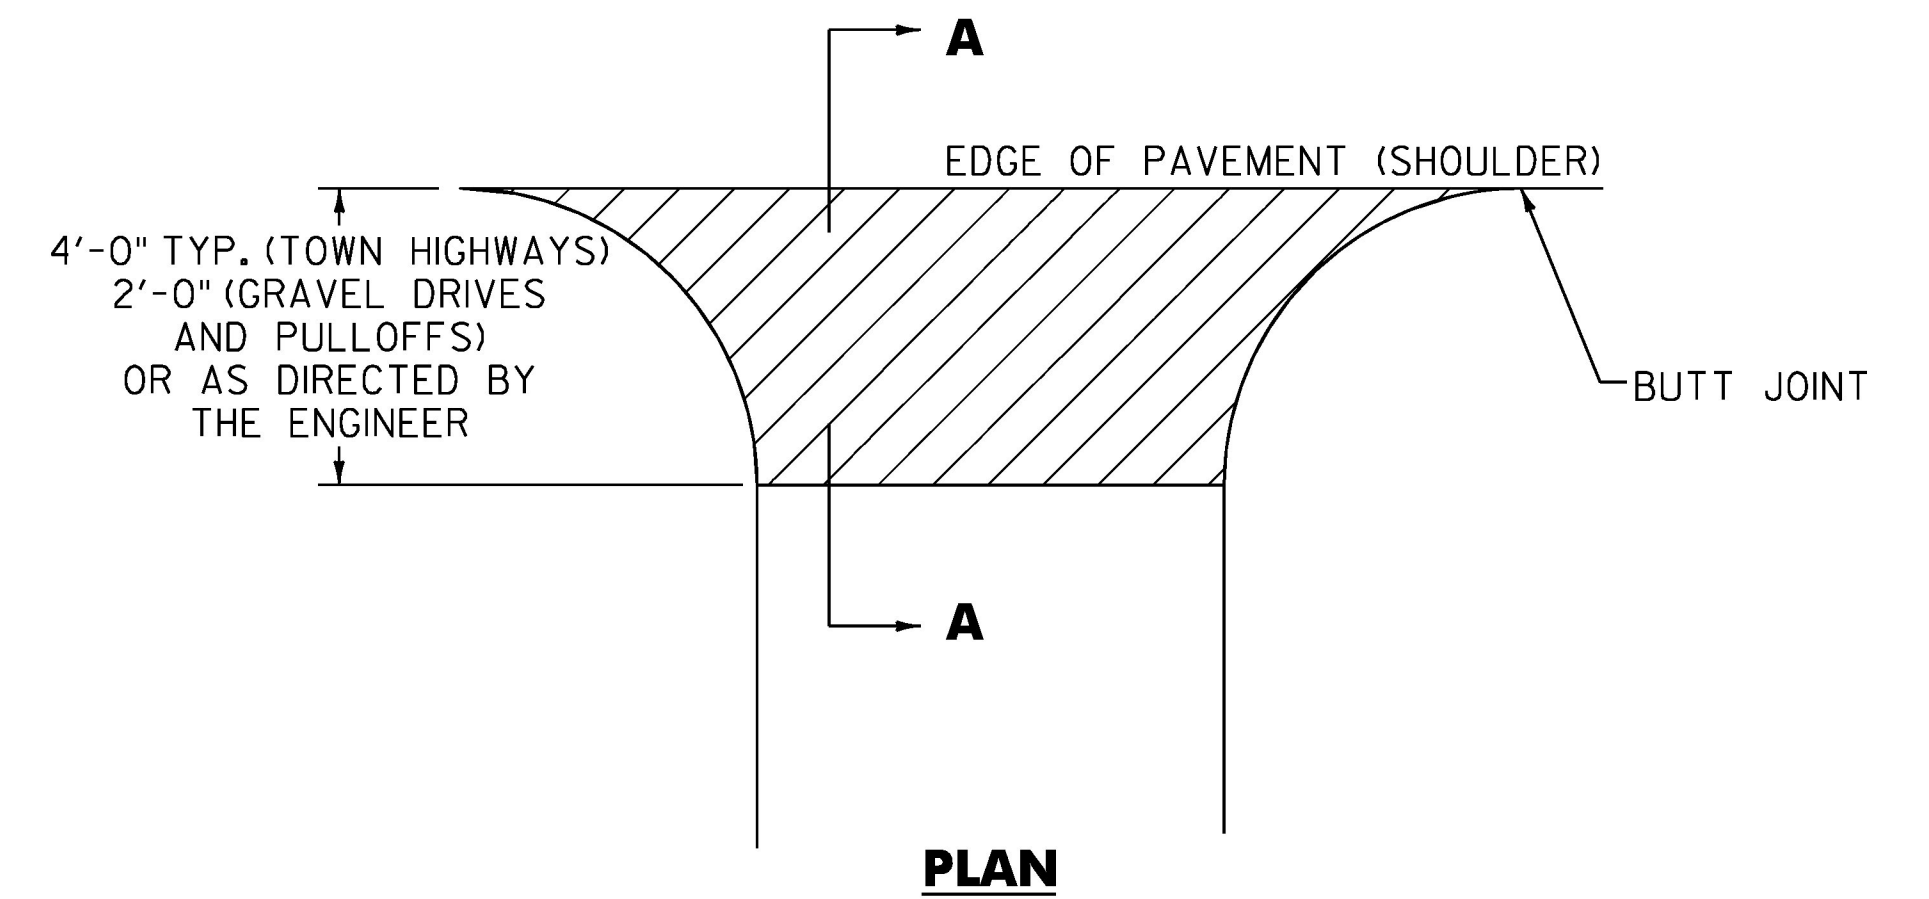

IF ADDITIONAL MATERIAL IS REQUIRED THE CONTRACTOR SHALL USE SPECIAL PROVISION (AGGREGATE SHOULDERS, RAP WITH RAS). (PAYMENT WILL BE INCIDENTAL TO ITEM 900.675 SPECIAL PROVISION (HAND-PLACED BITUMINOUS CONCRETE MATERIAL, DRIVES))

**SECTION A - A
HANDWORK DETAILS FOR GRAVEL
TOWN HIGHWAYS, PULLOFFS AND DRIVES**

LEGEND

- ITEM 900.675 - SPECIAL PROVISION (HAND-PLACED BITUMINOUS CONCRETE MATERIAL, DRIVES)
- COLD PLANE AREA

PROJECT NAME: RANDOLPH-BRAINTREE	
PROJECT NUMBER: STP FPAV(7)	
FILE NAME: z16v028frm.dgn	PLOT DATE: 2/8/2017
PROJECT LEADER: P. SHEDD	DRAWN BY: S. GOODWIN
DESIGNED BY: N. LEMAY	CHECKED BY: P. SHEDD
HANDWORK DETAIL SHEET	SHEET 13 OF 24

NOT TO SCALE