


ROADWAY TYPICAL NORMAL SECTION

I-89 NB MONTPELIER MM 52.467 - WATERBURY MM 63.200
I-89 SB MONTPELIER MM 52.500 - WATERBURY MM 63.200


NORTHBOUND MM 52.467 TO MM 54.250 MICRO-MILL TRAVEL AND PASSING LANE 3/4".
*NORTHBOUND MM 54.250 TO MM 55.100 MICRO-MILL TRAVEL LANE 1.0" AND PASSING LANE 3/4".
NORTHBOUND MM 55.100 TO MM 63.200 MICRO-MILL TRAVEL AND PASSING LANE 3/4".
SOUTHBOUND MM 52.500 TO MM 54.250 MICRO-MILL TRAVEL AND PASSING LANE 3/4".
*SOUTHBOUND MM 54.250 TO MM 55.800 MICRO-MILL TRAVEL LANE 1.0" AND PASSING LANE 3/4".
SOUTHBOUND MM 55.800 TO MM 63.200 MICRO-MILL TRAVEL AND PASSING LANE 3/4".

- NOTES:
- * 2016 DISTRICT MAINTENANCE PROJECT ESTIMATED A ONE INCH COLD PLANE & OVERLAY FROM NB MM 54.250 TO MM 55.100 AND SB MM 54.250 TO MM 55.800 IN THE TRAVEL LANE. THE ENTIRE OVERLAY SHALL BE REMOVED TO THE SATISFACTION OF THE ENGINEER. THE CONTRACTOR WILL NOT BE COMPENSATED FOR VARIABLE DEPTHS AT THESE LOCATIONS FOR MICRO-MILLING OR PAVER PLACED SURFACE TREATMENT.
 - CENTERLINE SHALL HAVE A MINIMUM MICRO-MILL DEPTH OF 3/4".
 - MICRO-MILLING FOR BRIDGES SHALL BE 3/4".

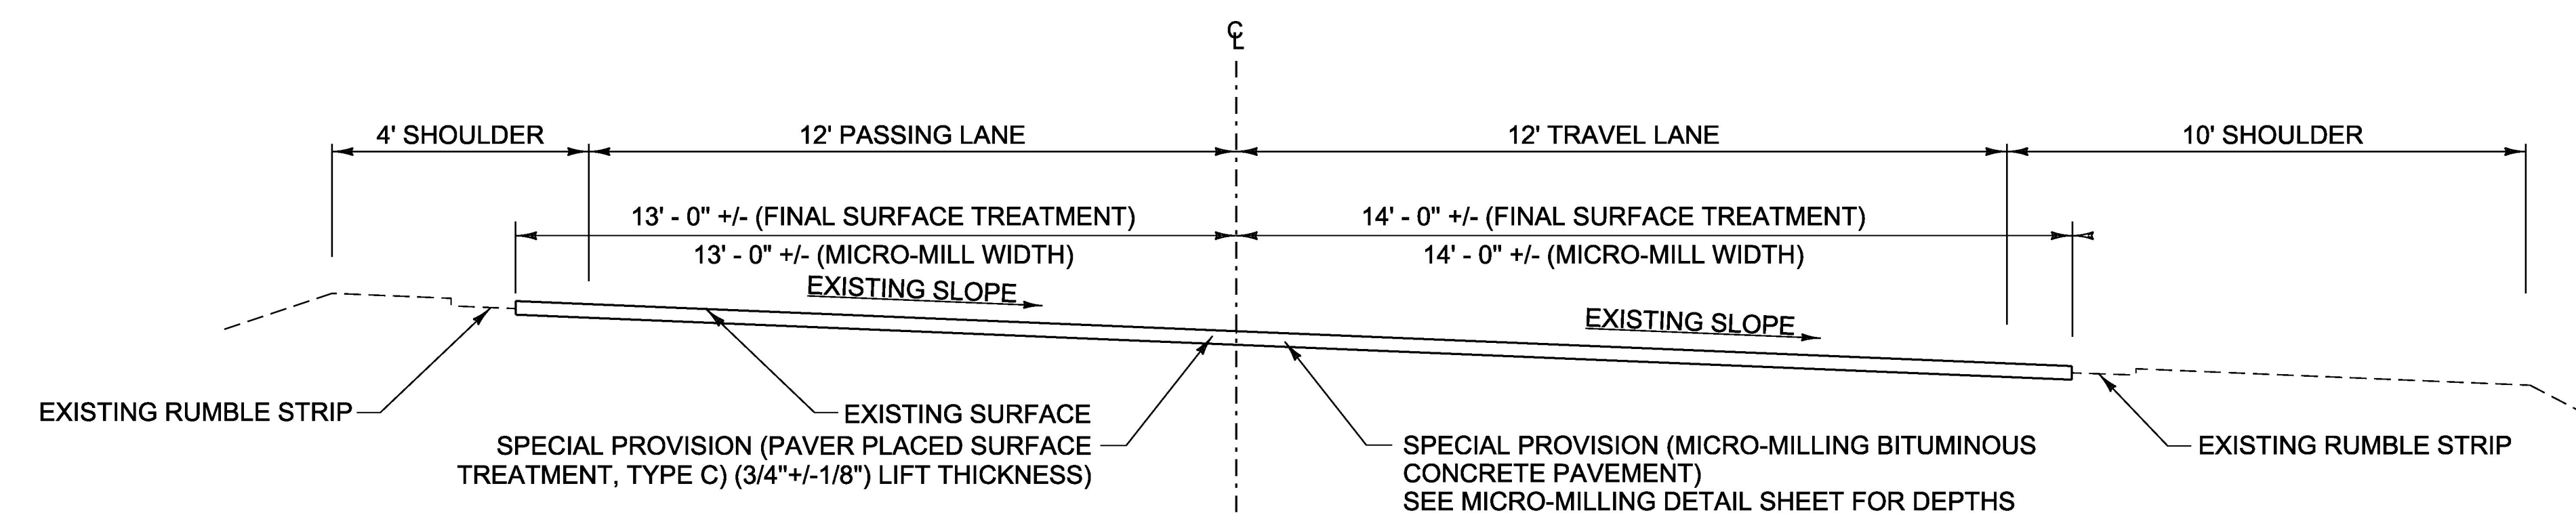

ROADWAY TYPICAL BANKED SECTION

I-89 NB MONTPELIER MM 52.467 - WATERBURY MM 63.200
I-89 SB MONTPELIER MM 52.500 - WATERBURY MM 63.200

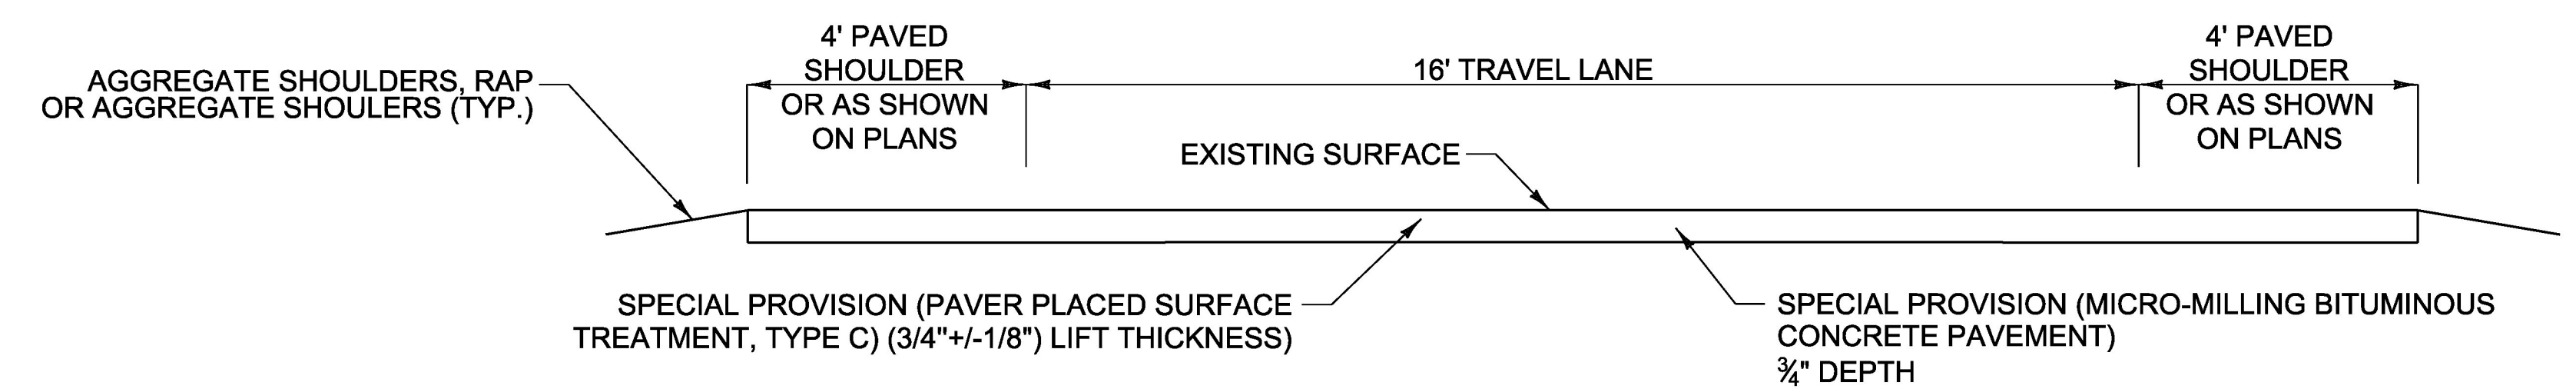

TYPICAL RAMP SECTION

NOT TO SCALE

PROJECT NAME:	MONTPELIER-WATERBURY
PROJECT NUMBER:	IM SURF(59)
FILE NAME: pl6v098 Montpelier-Water.dgn	PLOT DATE: 20-MAR-2018
PROJECT LEADER: M. BOGACZYK	DRAWN BY: N. PAPPAS
DESIGNED BY: N. PAPPAS	CHECKED BY: M. BOGACZYK
TYPICAL SHEET	SHEET 3 OF 34