


**DETAIL AT VERTICAL COLD PLANE JOINTS**

NOTE: THIS DETAIL SHALL BE USED AT THE LOCATIONS LISTED BELOW AS DIRECTED BY THE ENGINEER.

ENOSBURGH:  
 STA. E 79+25.28 (BEGIN PROJECT)  
 STA. E 79+90, LT (WATER TOWER ROAD)  
 STA. E 79+97, RT (JAYVIEW DRIVE)

BERKSHIRE:  
 STA. B 50+89, LT (SNTH 118, BERKSHIRE CENTER ROAD TH-5)  
 STA. B 55+44, RT (VT ROUTE 118, MONTGOMERY ROAD)  
 STA. B 62+27, LT (CREAMERY ROAD TH-41)

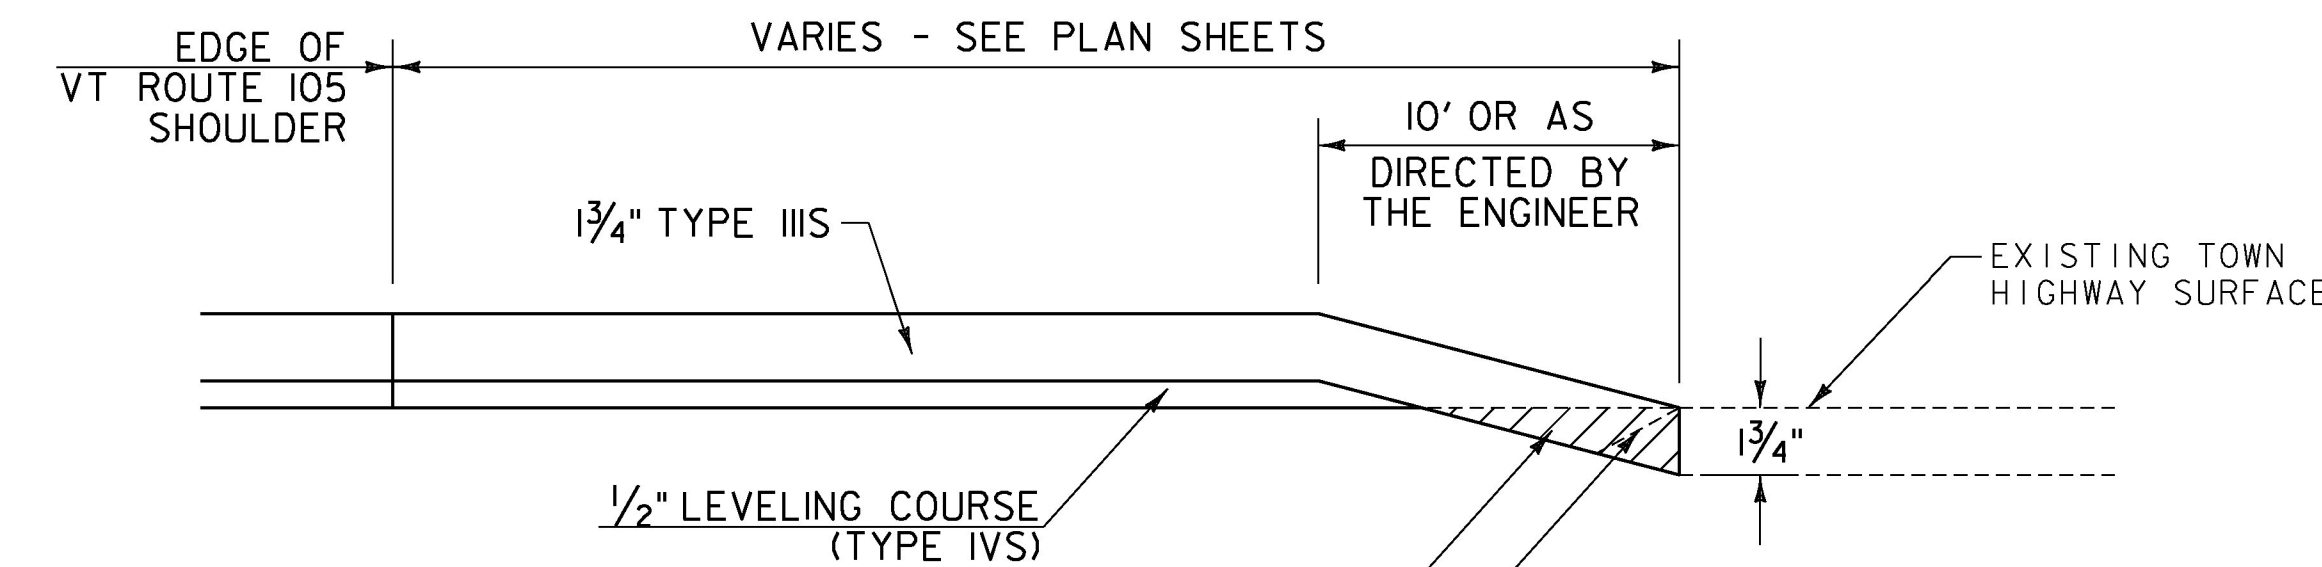

AREA TO BE COLD PLANED (PAVED SIDE ROADS)  
 PAYMENT SHALL BE INCLUDED IN THE UNIT PRICE BID FOR ITEM 210.10 COLD PLANING, BITUMINOUS PAVEMENT.  
 AREA TO BE EXCAVATED (GRAVEL SIDE ROADS)  
 PAYMENT SHALL BE INCLUDED IN THE UNIT PRICE BID FOR ITEM 608.15 POWER GRADER RENTAL

TEMPORARY PAVED FILLET AS DIRECTED BY THE ENGINEER. (TO BE REMOVED PRIOR TO PAVING JOINT) INCLUDED IN THE UNIT PRICE BID FOR ITEM 490.30 SUPERPAVE BITUMINOUS CONCRETE PAVEMENT (PG 70-28) (SBS POLYMER) TYPE IVS

**OVERLAY APPROACH AREA DETAIL - SIDE ROADS**


NOTE: THIS DETAIL SHALL BE USED AT THE LOCATIONS LISTED BELOW AS DIRECTED BY THE ENGINEER.

**FULL ROADWAY WIDTH**

ENOSBURGH:  
 STA. E 135+90, RT (WHITE ROAD TH-40)  
 STA. E 191+69, RT (BOSTON POST ROAD TH-2)  
 STA. E 255+80, LT (CHOQUETTE ROAD TH-38)

BERKSHIRE:  
 STA. B 98+94, RT (RIVER ROAD TH-46)  
 STA. B 129+17, RT (RIVER ROAD TH-46)  
 STA. B 129+17, LT (NUTTING CORNERS TH-29/34)  
 STA. B 138+42, RT (HORSESHOE ROAD TH-43)  
 STA. B 164+60, RT (HORSESHOE ROAD TH-43)

RICHFORD:  
 STA. R 23+52, LT (MEMORIAL DRIVE TH-49)  
 STA. R 30+24, LT (MEMORIAL DRIVE TH-49)  
 STA. R 45+77, LT (MAGOON ROAD TH-16)  
 STA. R 67+34, RT (ELEMENTARY SCHOOL ROAD TH-43)  
 STA. R 76+73, LT (ALL SAINTS CEMETARY ROAD TH-85)

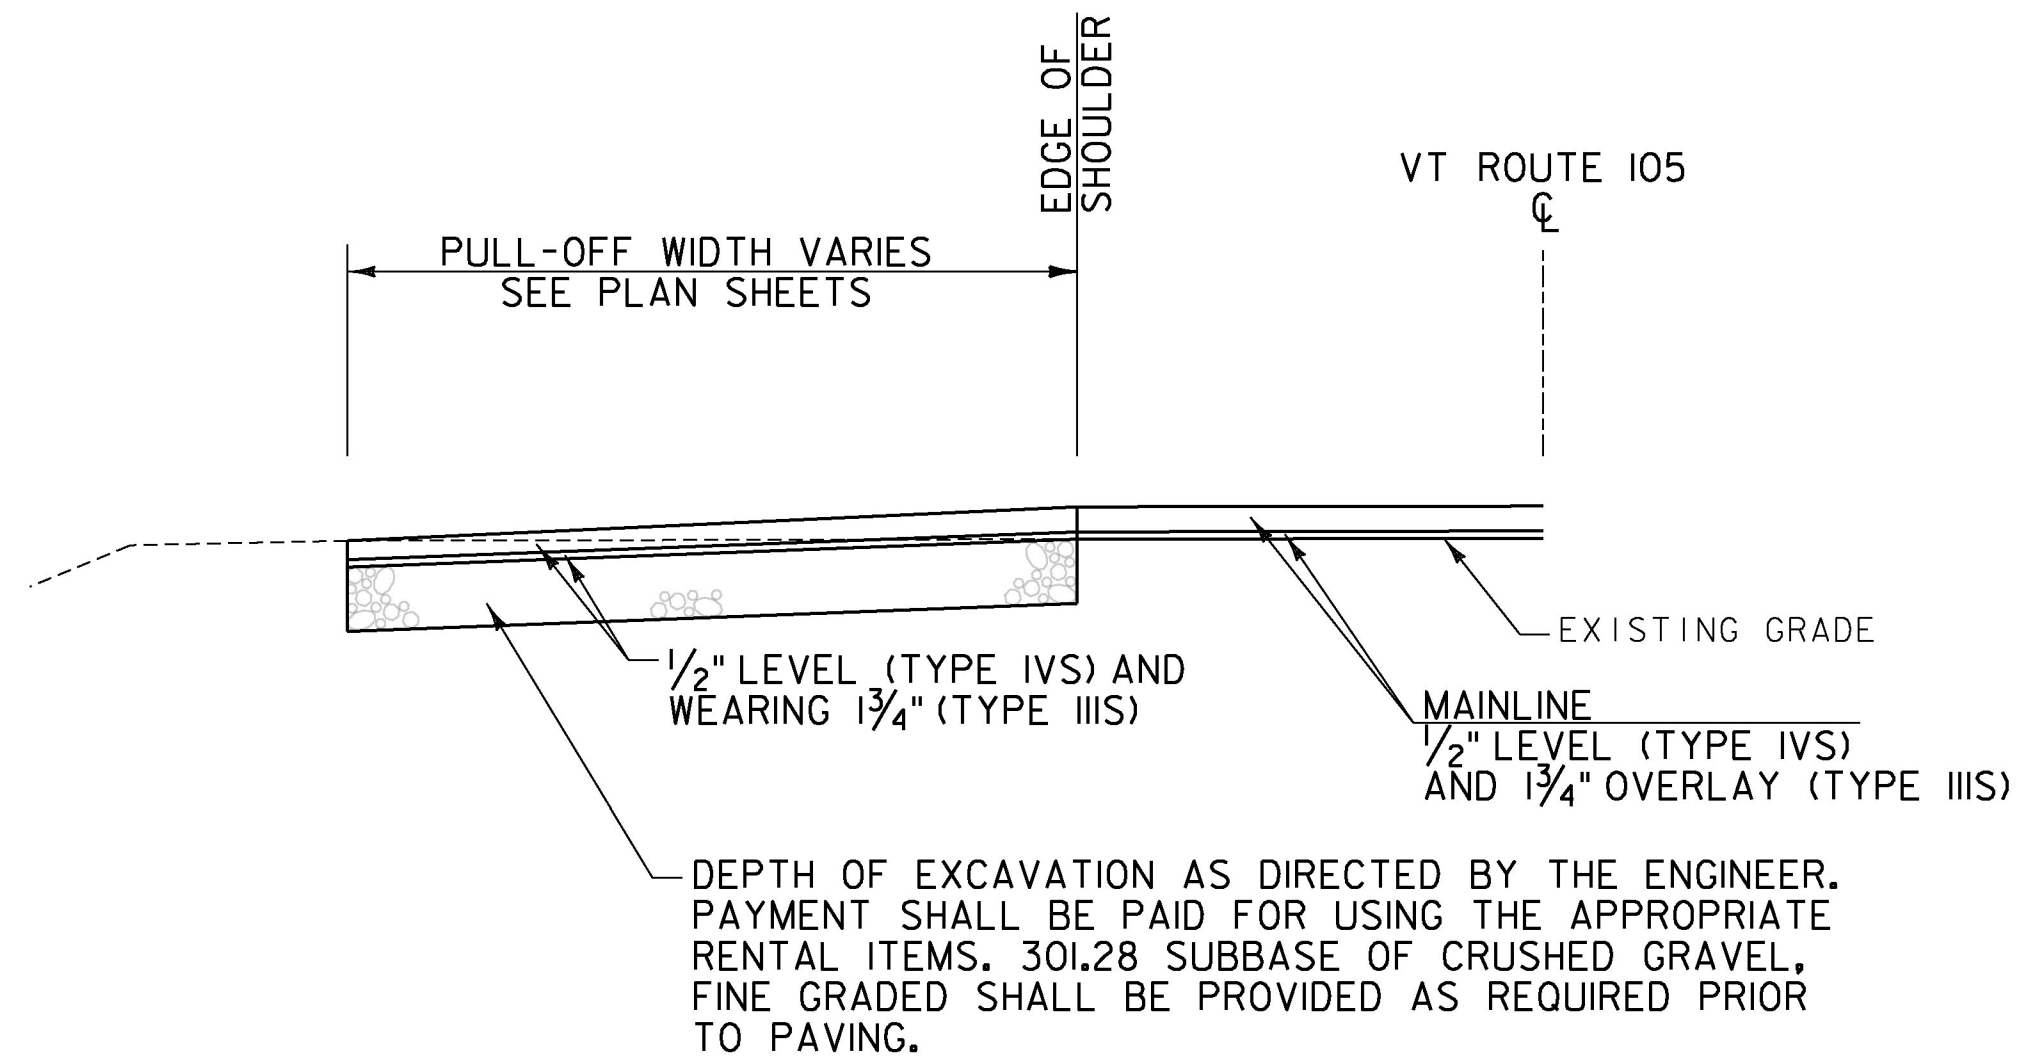


**PAVED PULL-OFF DETAIL IN OVERLAY AREAS**

ENOSBURGH:  
 STA. E 220+90 TO E 222+10, RT  
 STA. E 236+85 TO E 238+30, RT  
 BERKSHIRE:  
 STA. B 189+15 TO B 190+90, LT

PAVED PULL-OFF  
 NOTES:

1. GRADE EXISTING GRAVEL PULL-OFF AS NECESSARY TO PROVIDE A SMOOTH SURFACE AND ADEQUATE DRAINAGE AS DIRECTED BY THE ENGINEER. PAYMENT SHALL BE MADE UNDER ITEM 608.15 POWER GRADER RENTAL. ANY EXCAVATION REQUIRED SHALL BE PAID FOR USING THE APPROPRIATE RENTAL ITEMS.
2. THE PULL-OFFS WILL BE MACHINE PAVED AND PAID UNDER ITEM 490.30 SUPERPAVE BITUMINOUS CONCRETE PAVEMENT (PG 70-28) (SBS POLYMER) TYPE IIIS.

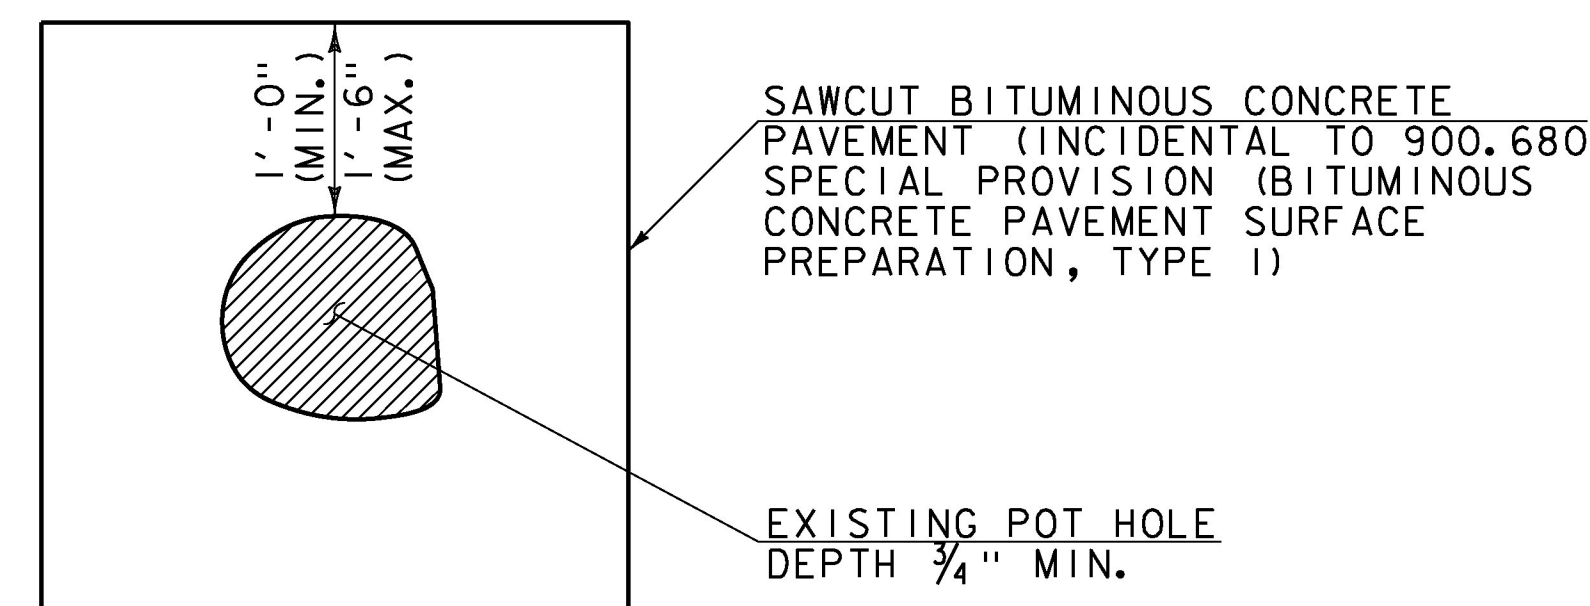

**TYPICAL - POT HOLE REPAIR**  
 (SEE NOTE 4 ON SHEET 5)

EMULSIFIED ASPHALT (OPTION ITEMS) SHALL BE APPLIED AT ALL PATCH INTERFACES AT A RATE OF 0.25 - 0.5 GAL/SY. EMULSIFIED ASPHALT (OPTION ITEMS) SHALL MEET THE REQUIREMENTS OF SECTION 404 AND WILL BE CONSIDERED INCIDENTAL TO ITEM 900.680 SPECIAL PROVISION (BITUMINOUS CONCRETE PAVEMENT SURFACE PREPARATION, TYPE I).

NOT TO SCALE

PROJECT NAME: ENOSBURGH-RICHFORD  
 PROJECT NUMBER: STP 2969(1)

FILE NAME: z16vi04typ.dgn PLOT DATE: 4/2/2018  
 PROJECT LEADER: G. EDWARDS DRAWN BY: G. BURGMEIER  
 DESIGNED BY: G. BURGMEIER CHECKED BY: J. LITTLE  
 TYPICAL SECTION SHEET 4 SHEET 9 OF 222

