


BAND JOINT TRANSITION DETAIL
TYPICAL SECTION
PLAN VIEW
(FINGER PLATE JOINT)

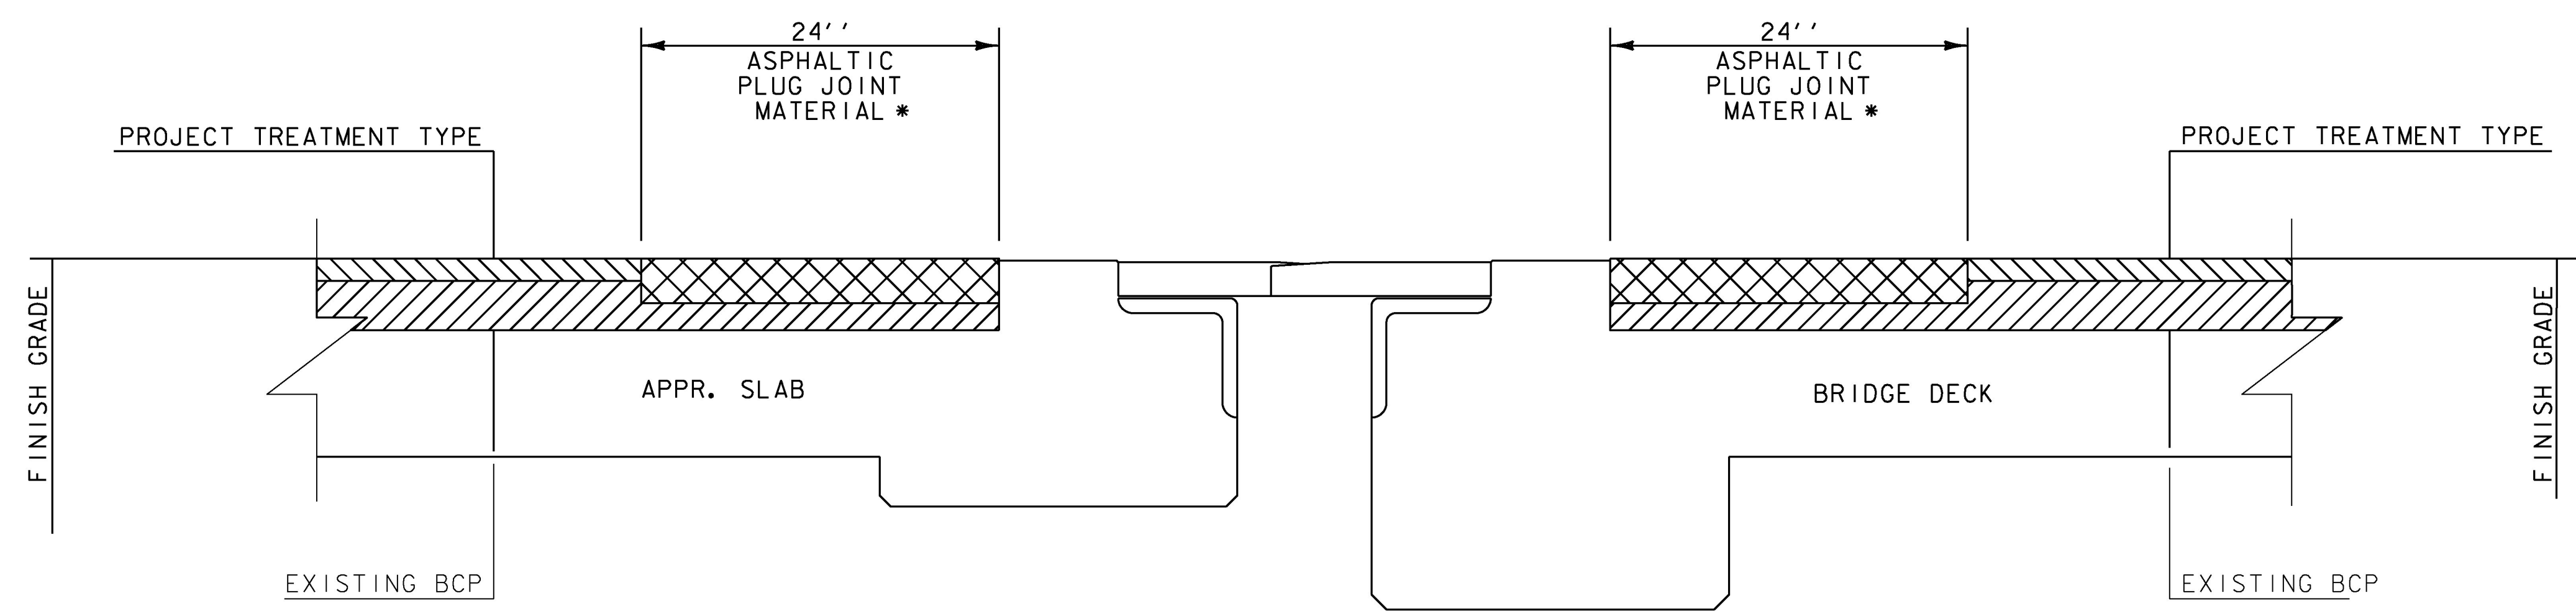

BAND JOINT TRANSITION DETAIL
TYPICAL SECTION
CROSS SECTION
(FINGER PLATE JOINT)

GENERAL NOTES

- * 1. 2" MINIMUM UNLESS OTHERWISE DIRECTED BY THE ENGINEER
- ** 2. IF THE ENGINEER DEEMS THAT THE EXISTING CONCRETE ON ONE OR BOTH SIDES OF THE EXISTING FINGER PLATE JOINT HAS DETERIORATED OR IS OTHERWISE COMPROMISED, THE EXISTING CONCRETE SHALL BE THOROUGHLY CLEANED AND PLUG JOINT MATERIAL APPLIED TO THE CONCRETE AT THE DIRECTION OF THE ENGINEER. PAYMENT FOR THIS WORK SHALL BE CONSIDERED INCLUDED IN THE BID FOR ITEM 900.670 SPECIAL PROVISION (ASPHALTIC APPROACH MATERIAL).

NOT TO SCALE

PROJECT NAME:	ENOSBURGH-RICHFORD
PROJECT NUMBER:	STP 2969(I)
FILE NAME: z16vi04detail.dgn	PLOT DATE: 4/2/2018
PROJECT LEADER: G. EDWARDS	DRAWN BY: VTRANS
DESIGNED BY: VTRANS	CHECKED BY: J. LITTLE
BAND JOINT TRANSITION DETAIL SHEET	SHEET 10 OF 222

