


W16-8P

LOCATION: ENOSBURGH: STA. E 184+25, RT
ENOSBURGH: STA. E 194+84, LT

COLOR: BLACK BORDER AND TEXT WITH FLUORESCENT YELLOW (RETROREFLECTIVE) BACKGROUND

MATERIAL: 0.125" FLAT SHEET ALUMINUM

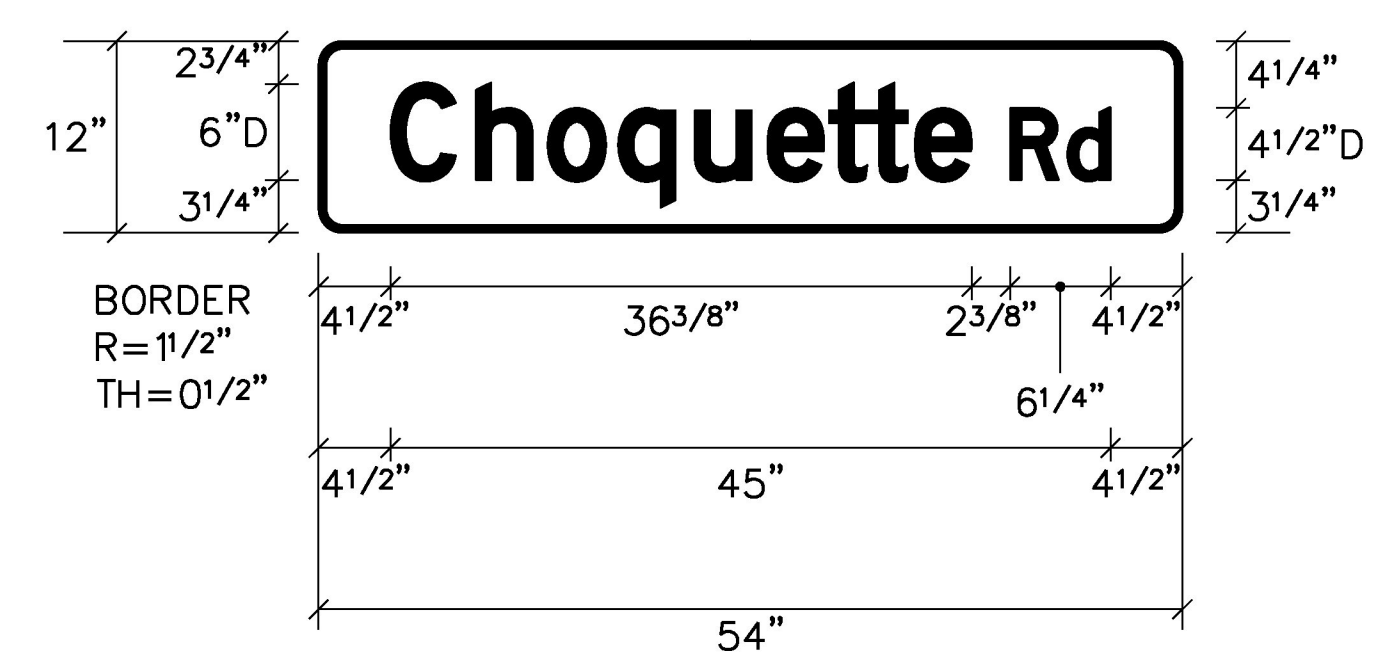


D3-1

LOCATION: ENOSBURGH: STA. E 256+07, LT

COLOR: WHITE BORDER AND TEXT (RETROREFLECTIVE) GREEN BACKGROUND (RETROREFLECTIVE)

MATERIAL: 0.125" FLAT SHEET ALUMINUM

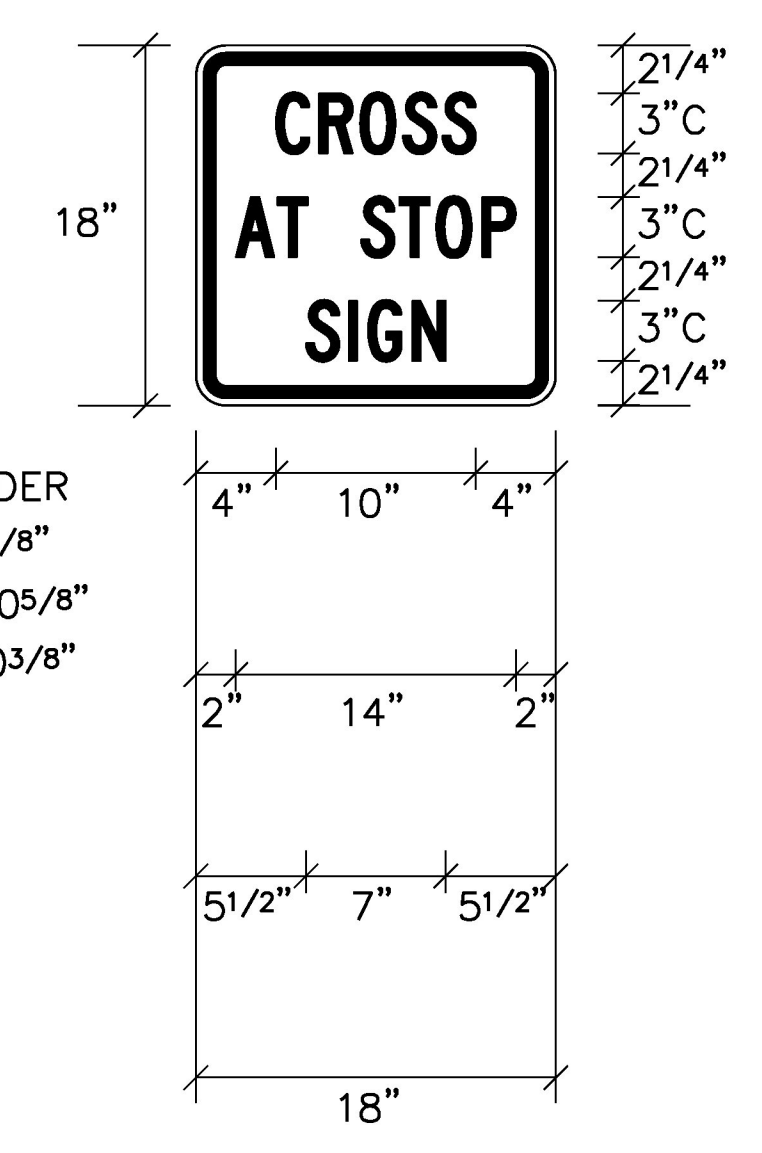


RAIL TRAIL

LOCATION: ENOSBURGH: STA. E 200+07, LT
ENOSBURGH: STA. E 203+00, RT
ENOSBURGH: STA. E 249+08, RT
ENOSBURGH: STA. E 250+48, LT
BERKSHIRE: STA. B 19+75, LT
BERKSHIRE: STA. B 21+75, RT
BERKSHIRE: STA. B 43+67, RT
BERKSHIRE: STA. B 45+40, LT
BERKSHIRE: STA. B 66+92, LT
BERKSHIRE: STA. B 68+93, RT

COLOR: BLACK BORDER AND TEXT WITH WHITE (RETROREFLECTIVE) BACKGROUND

MATERIAL: PER CHART ON VTRANS STANDARD T-2

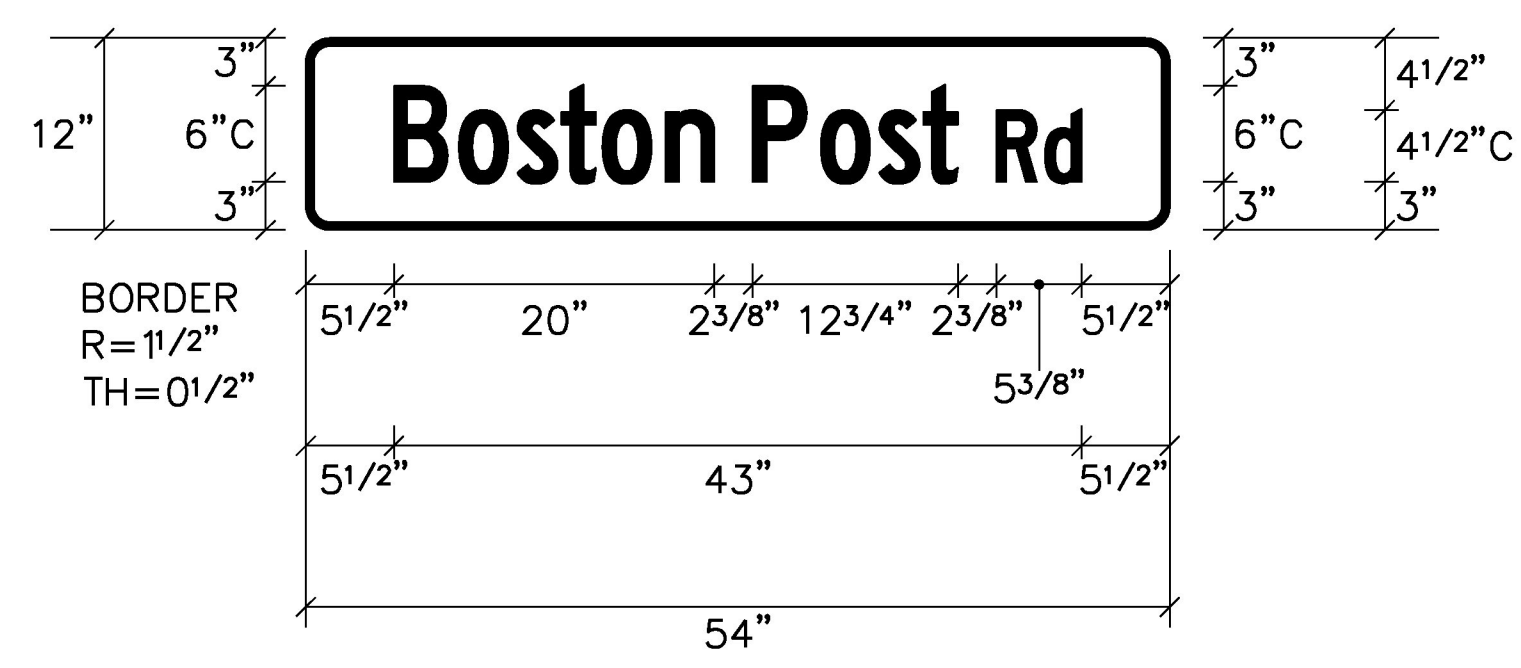

D3-1

LOCATION: ENOSBURGH: STA. E 191+48, RT

COLOR: WHITE BORDER AND TEXT (RETROREFLECTIVE) GREEN BACKGROUND (RETROREFLECTIVE)

MATERIAL: 0.125" FLAT SHEET ALUMINUM

NOT TO SCALE

PROJECT NAME:	ENOSBURGH-RICHFORD
PROJECT NUMBER:	STP 2969(I)
FILE NAME: z16vi04detall.dgn	PLOT DATE: 4/2/2018
PROJECT LEADER: G. EDWARDS	DRAWN BY: D. DRAPER
DESIGNED BY: D. DRPAER	CHECKED BY: J. LITTLE
TRAFFIC SIGN DETAIL SHEET 2	SHEET 149 OF 222

