


D3-1

LOCATION: BERKSHIRE: STA. B 50+23, LT
 BERKSHIRE: STA. B 99+24, RT
 BERKSHIRE: STA. B 128+61, LT
 BERKSHIRE: STA. B 129+47, RT
 BERKSHIRE: STA. B 138+20, RT
 BERKSHIRE: STA. B 164+25, RT

COLOR: WHITE BORDER AND TEXT (RETROREFLECTIVE)
 GREEN BACKGROUND (RETROREFLECTIVE)

MATERIAL: 0.125" FLAT SHEET ALUMINUM

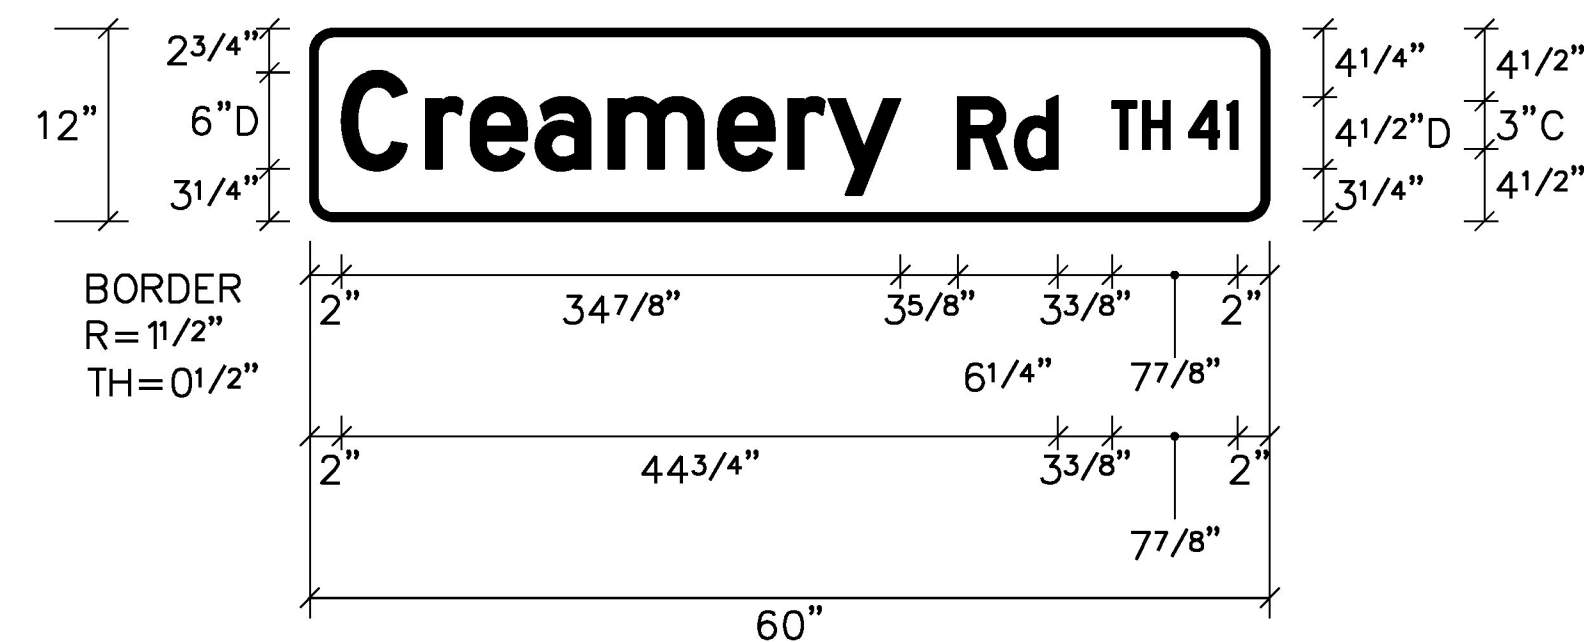


D3-1

LOCATION: BERKSHIRE: STA. B 61+75, LT

COLOR: WHITE BORDER AND TEXT (RETROREFLECTIVE)
 GREEN BACKGROUND (RETROREFLECTIVE)

MATERIAL: 0.125" FLAT SHEET ALUMINUM

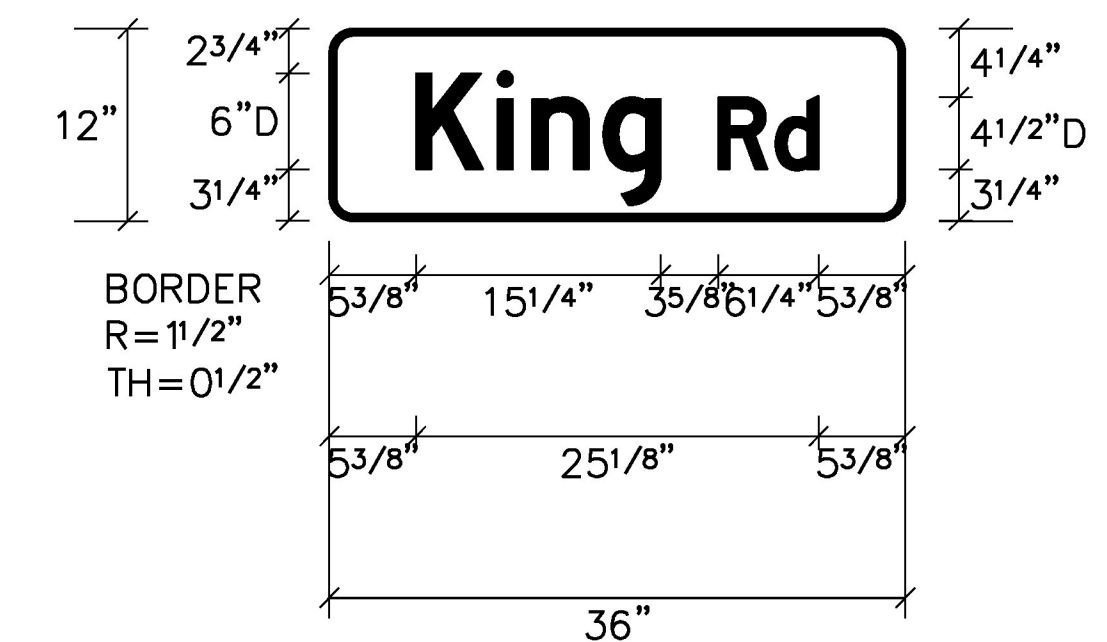


D3-1

LOCATION: BERKSHIRE: STA. B 128+87, LT

COLOR: WHITE BORDER AND TEXT (RETROREFLECTIVE)
 GREEN BACKGROUND (RETROREFLECTIVE)

MATERIAL: 0.125" FLAT SHEET ALUMINUM

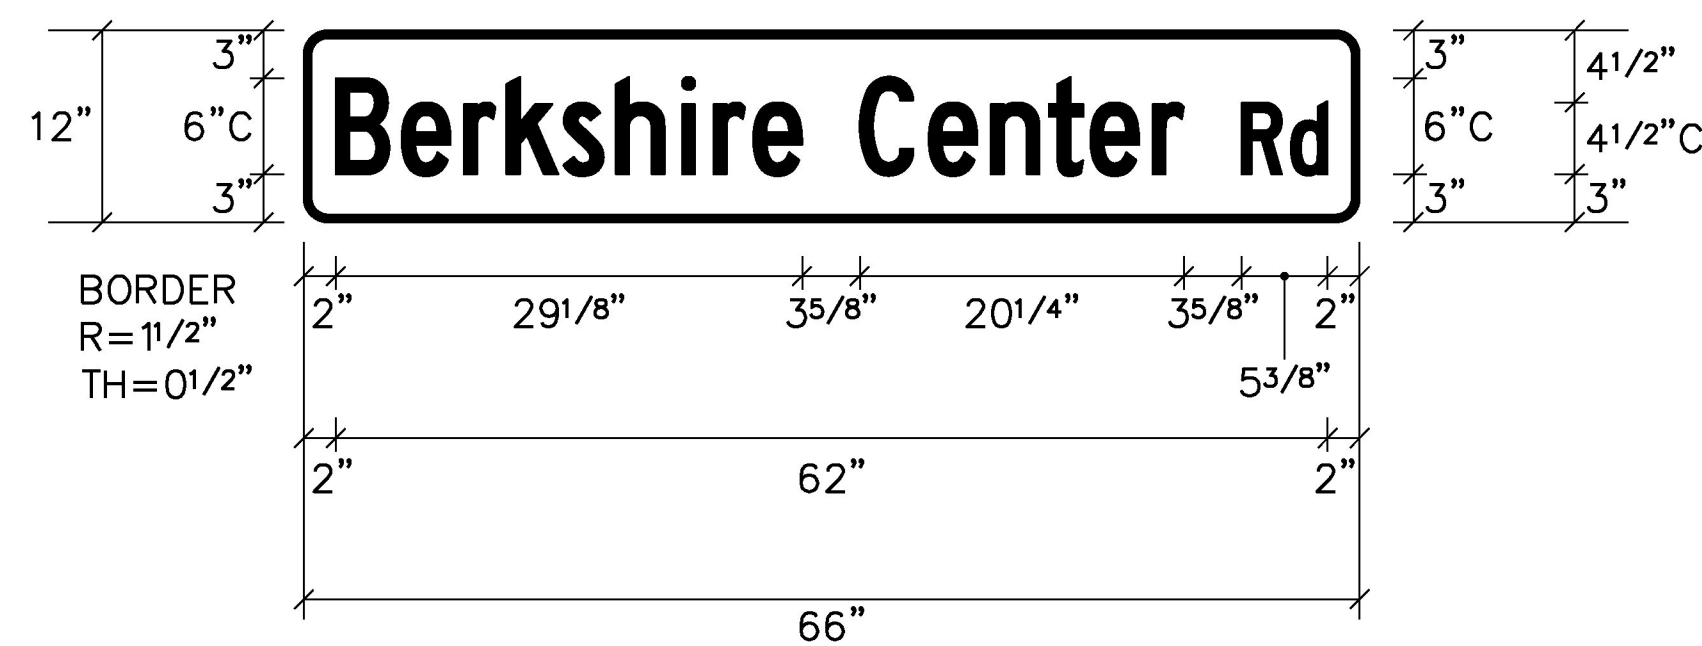


D3-1

LOCATION: BERKSHIRE: STA. B 50+26, LT

COLOR: WHITE BORDER AND TEXT (RETROREFLECTIVE)
 GREEN BACKGROUND (RETROREFLECTIVE)

MATERIAL: 0.125" FLAT SHEET ALUMINUM

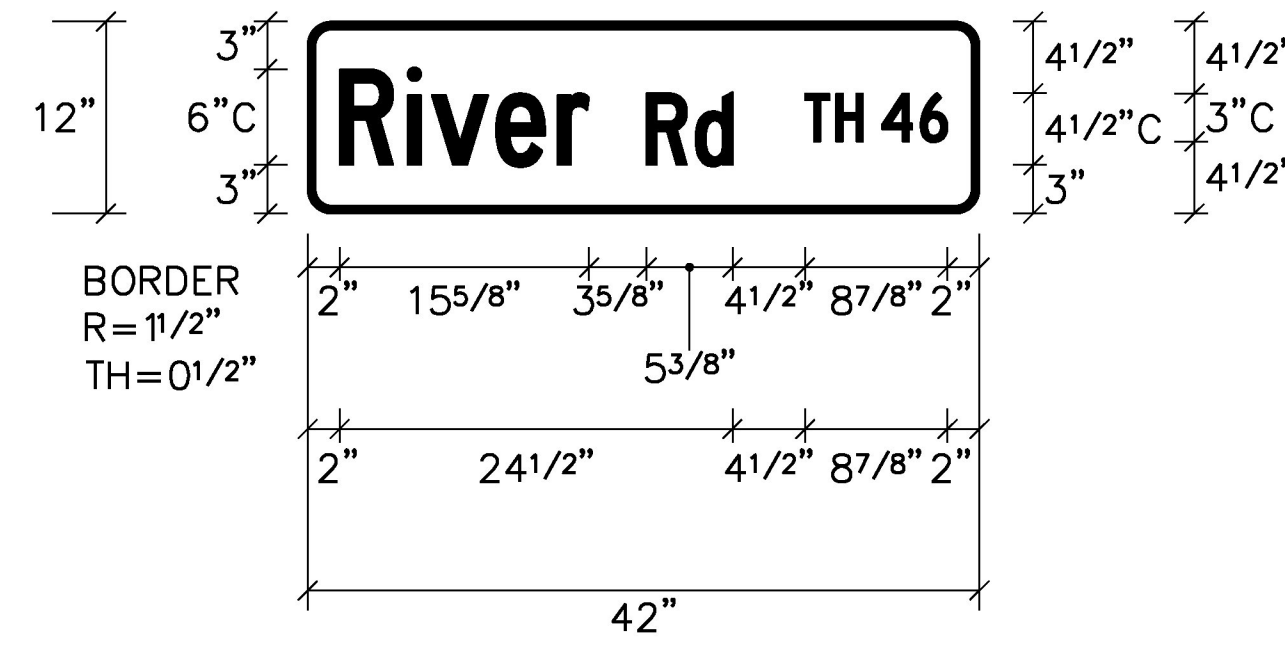


D3-1

LOCATION: BERKSHIRE: STA. B 99+15, RT
 BERKSHIRE: STA. B 129+40, RT

COLOR: WHITE BORDER AND TEXT (RETROREFLECTIVE)
 GREEN BACKGROUND (RETROREFLECTIVE)

MATERIAL: 0.125" FLAT SHEET ALUMINUM

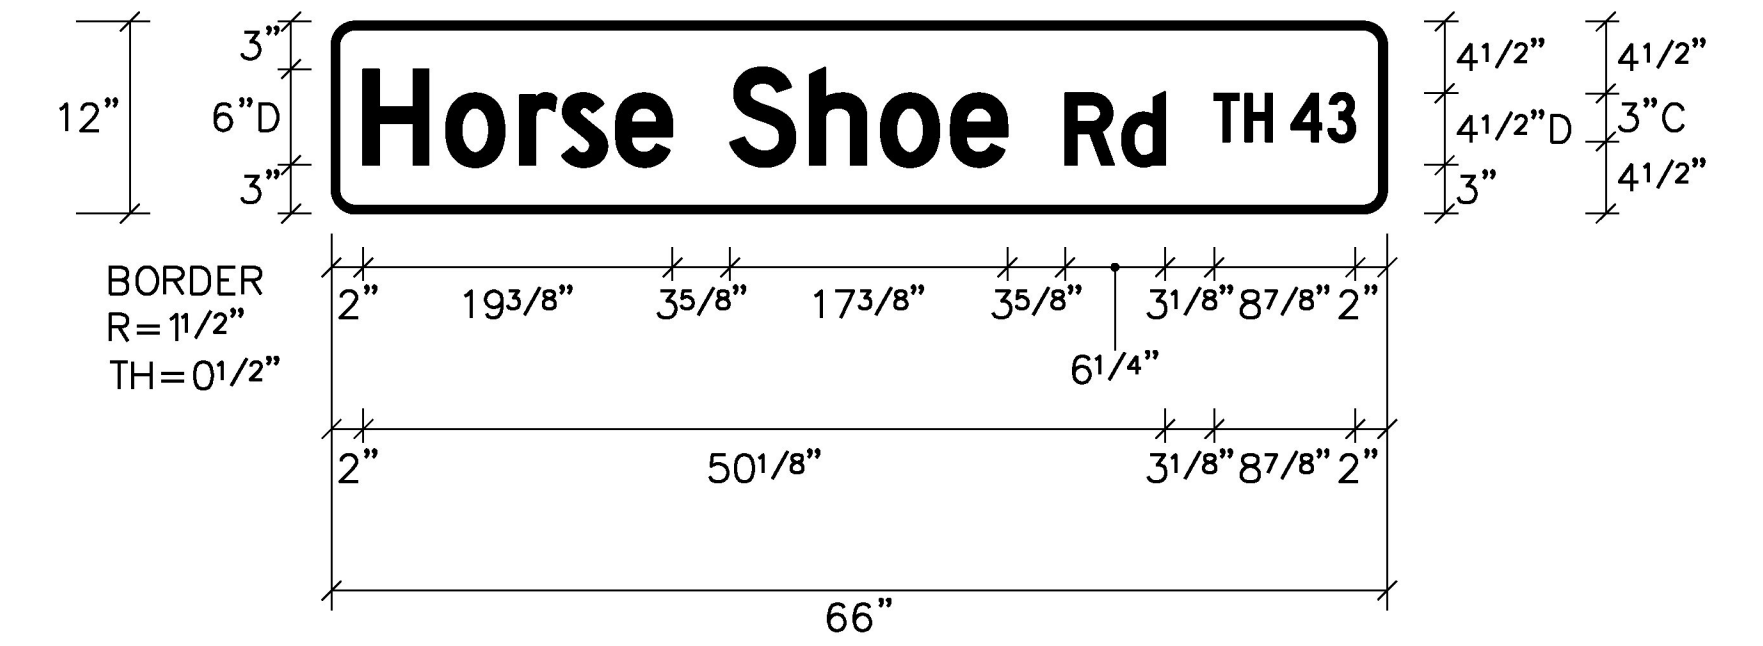

D3-1

LOCATION: BERKSHIRE: STA. B 138+69, RT
 BERKSHIRE: STA. B 164+92, RT

COLOR: WHITE BORDER AND TEXT (RETROREFLECTIVE)
 GREEN BACKGROUND (RETROREFLECTIVE)

MATERIAL: 0.125" FLAT SHEET ALUMINUM

NOT TO SCALE	
PROJECT NAME:	ENOSBURGH-RICHFORD
PROJECT NUMBER:	STP 2969(I)
FILE NAME: z16vi04detall.dgn	PLOT DATE: 4/2/2018
PROJECT LEADER: G. EDWARDS	DRAWN BY: D. DRAPER
DESIGNED BY: D. DRPAER	CHECKED BY: J. LITTLE
TRAFFIC SIGN DETAIL SHEET 3	SHEET 150 OF 222

