


D3-1

LOCATION: RICHFORD: STA. R 23+29, LT
RICHFORD: STA. R 30+00, LT

COLOR: WHITE BORDER AND TEXT (RETROREFLECTIVE)
GREEN BACKGROUND (RETROREFLECTIVE)

MATERIAL: 0.125" FLAT SHEET ALUMINUM

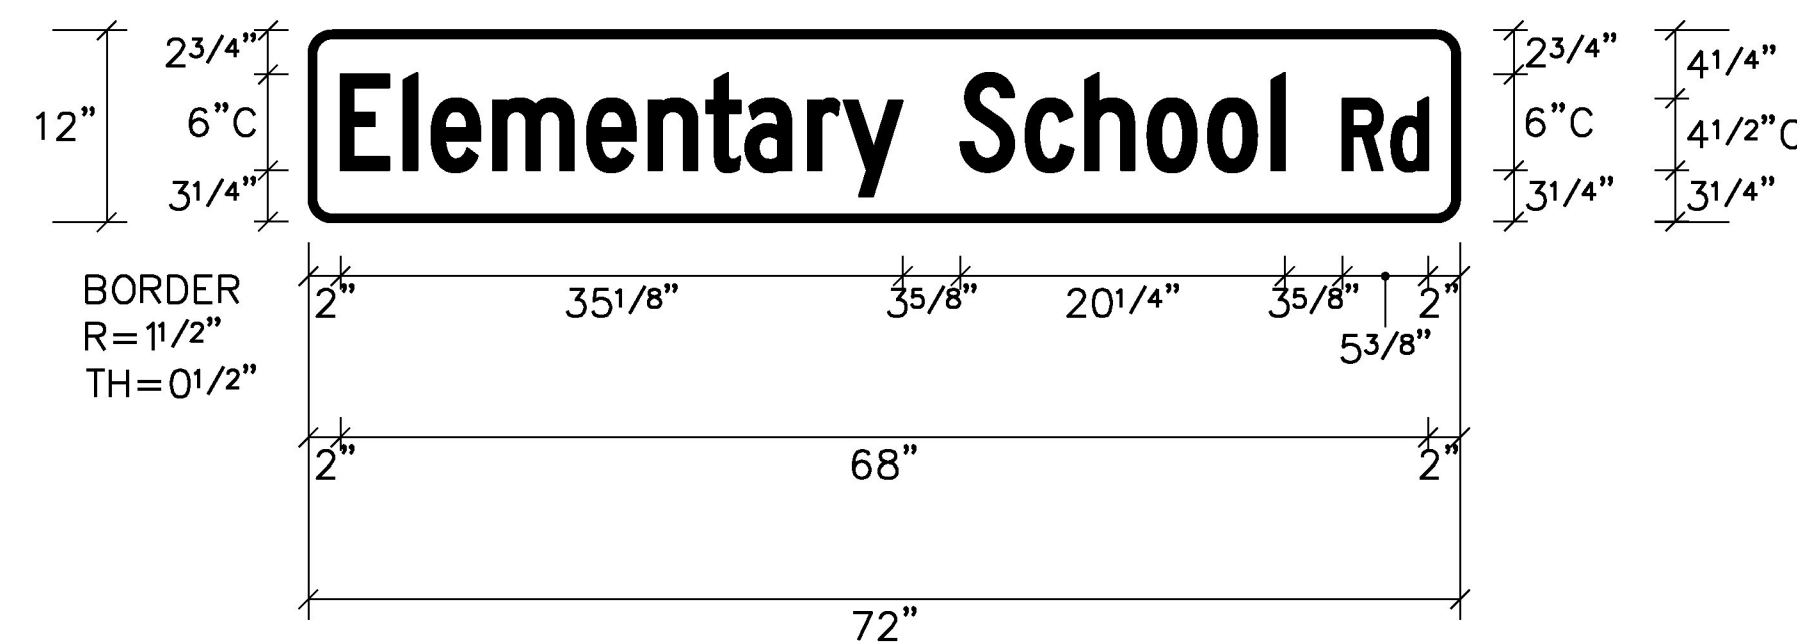


D3-1

LOCATION: RICHFORD: STA. R 66+90, RT

COLOR: WHITE BORDER AND TEXT (RETROREFLECTIVE)
GREEN BACKGROUND (RETROREFLECTIVE)

MATERIAL: 0.125" FLAT SHEET ALUMINUM

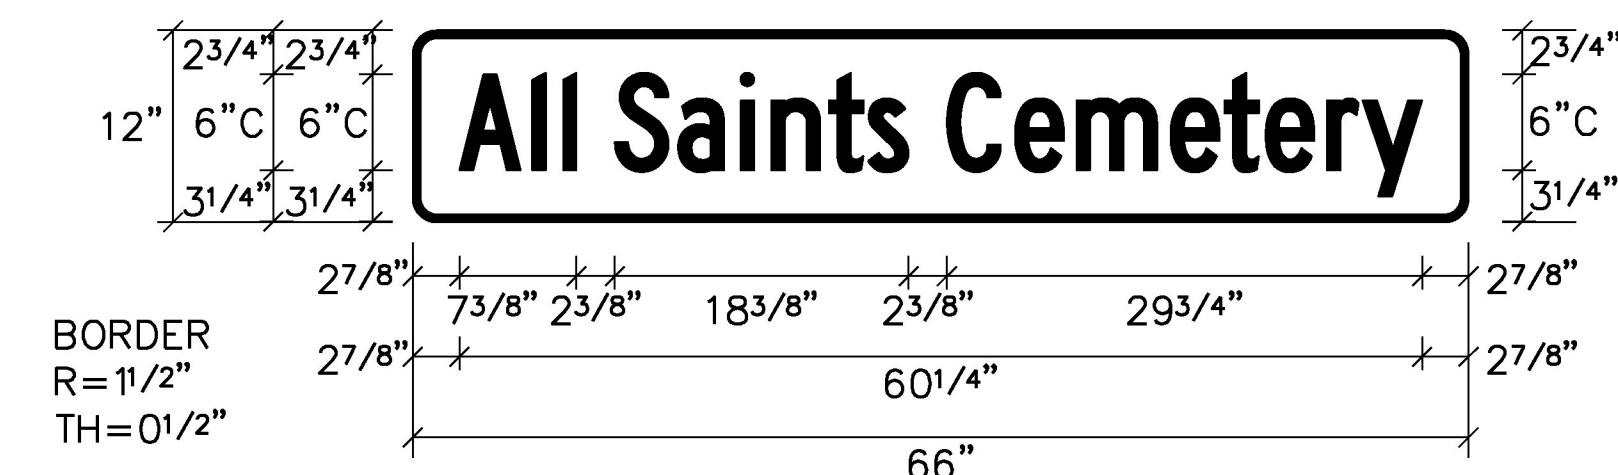


D3-1

LOCATION: RICHFORD: STA. R 76+50, LT

COLOR: WHITE BORDER AND TEXT (RETROREFLECTIVE)
GREEN BACKGROUND (RETROREFLECTIVE)

MATERIAL: 0.125" FLAT SHEET ALUMINUM

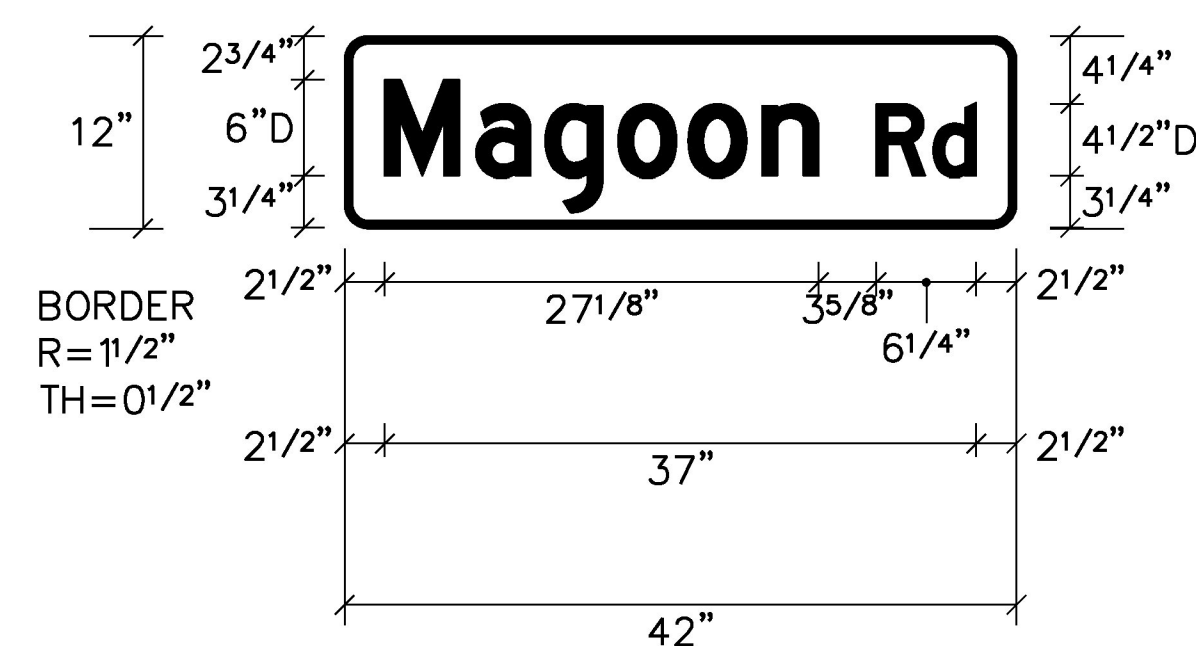


D3-1

LOCATION: RICHFORD: STA. R 45+57, LT

COLOR: WHITE BORDER AND TEXT (RETROREFLECTIVE)
GREEN BACKGROUND (RETROREFLECTIVE)

MATERIAL: 0.125" FLAT SHEET ALUMINUM

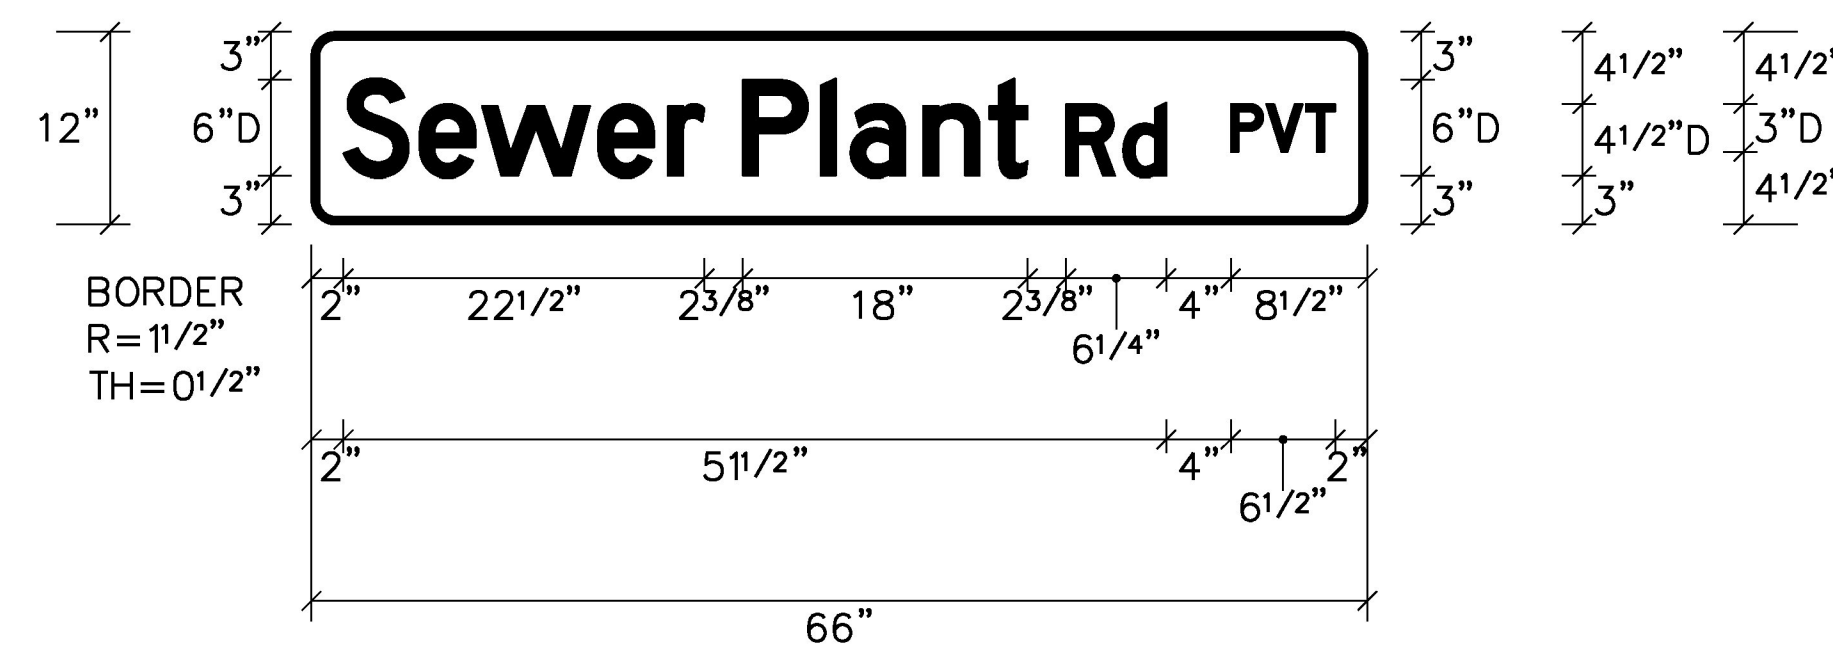

D3-1

LOCATION: RICHFORD: STA. R 68+75, LT

COLOR: WHITE BORDER AND TEXT (RETROREFLECTIVE)
GREEN BACKGROUND (RETROREFLECTIVE)

MATERIAL: 0.125" FLAT SHEET ALUMINUM



LOCATION: ENOSBURGH: STA. E 237+59, RT

COLOR: BROWN BORDER AND BACKGROUND (RETROREFLECTIVE)
WHITE TEXT (RETROREFLECTIVE)

MATERIAL: 0.125" FLAT SHEET ALUMINUM

NOT TO SCALE

PROJECT NAME: ENOSBURGH-RICHFORD
PROJECT NUMBER: STP 2969(I)

FILE NAME: z16vi04detall.dgn
PROJECT LEADER: G. EDWARDS
DESIGNED BY: D. DRPAER
TRAFFIC SIGN DETAIL SHEET 4

PLOT DATE: 4/2/2018
DRAWN BY: D. DRAPER
CHECKED BY: J. LITTLE
SHEET 151 OF 222

