

# STATE OF VERMONT AGENCY OF TRANSPORTATION





## PROPOSED IMPROVEMENT TOWN OF RICHFORD COUNTY OF FRANKLIN VT ROUTE 105A (MINOR COLLECTOR)

BEGINNING IN THE TOWN OF RICHFORD ON VT ROUTE 105A AT STA. 0+15.84 (MM 0.003) AT THE INTERSECTION WITH VT ROUTE 105 AND CONTINUING NORTHERLY ALONG VT ROUTE 105A FOR A DISTANCE OF 9,234.72 FEET (1.749 MILES) TO STA. 92+50.56 (MM 1.752) TO THE EXISTING BRIDGE JOINT AT THE CANADIAN BORDER.

PROJECT DATA:	LENGTH (FEET)	LENGTH (MILES)
<b>TOWN OF RICHFORD</b>		
VT ROUTE 105A		
STA. 0+15.84 TO STA. 92+50.56	9,234.72	1.749
MM 0.003 TO MM 1.752		
<b>TOTAL LENGTH OF PROJECT:</b>	<b>9,234.72</b>	<b>1.749</b>
<b>TOTAL LENGTH OF ROADWAY:</b>	<b>9,234.72</b>	<b>1.749</b>

WORK TO BE PERFORMED UNDER THIS PROJECT INCLUDES OVERLAY OF THE EXISTING HIGHWAY WITH A LEVELING AND WEARING COURSE, NEW PAVEMENT MARKINGS, GUARDRAIL, SIGNS, SHOULDER WIDENING, CULVERT REPLACEMENT, SLOPE STABILIZATION AND EROSION CONTROL, DRAINAGE IMPROVEMENTS, BORDER STATION PAVING, AND OTHER RELATED HIGHWAY ITEMS.

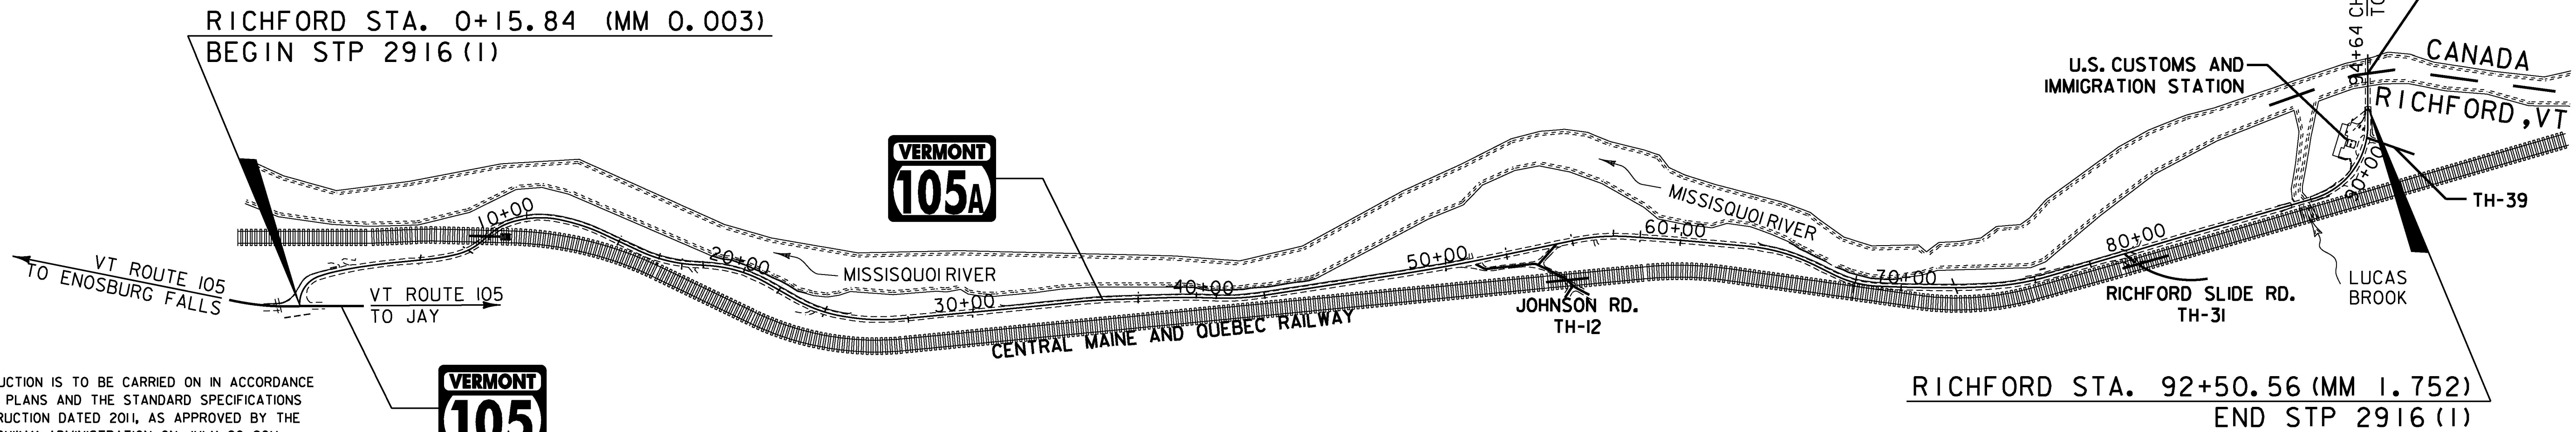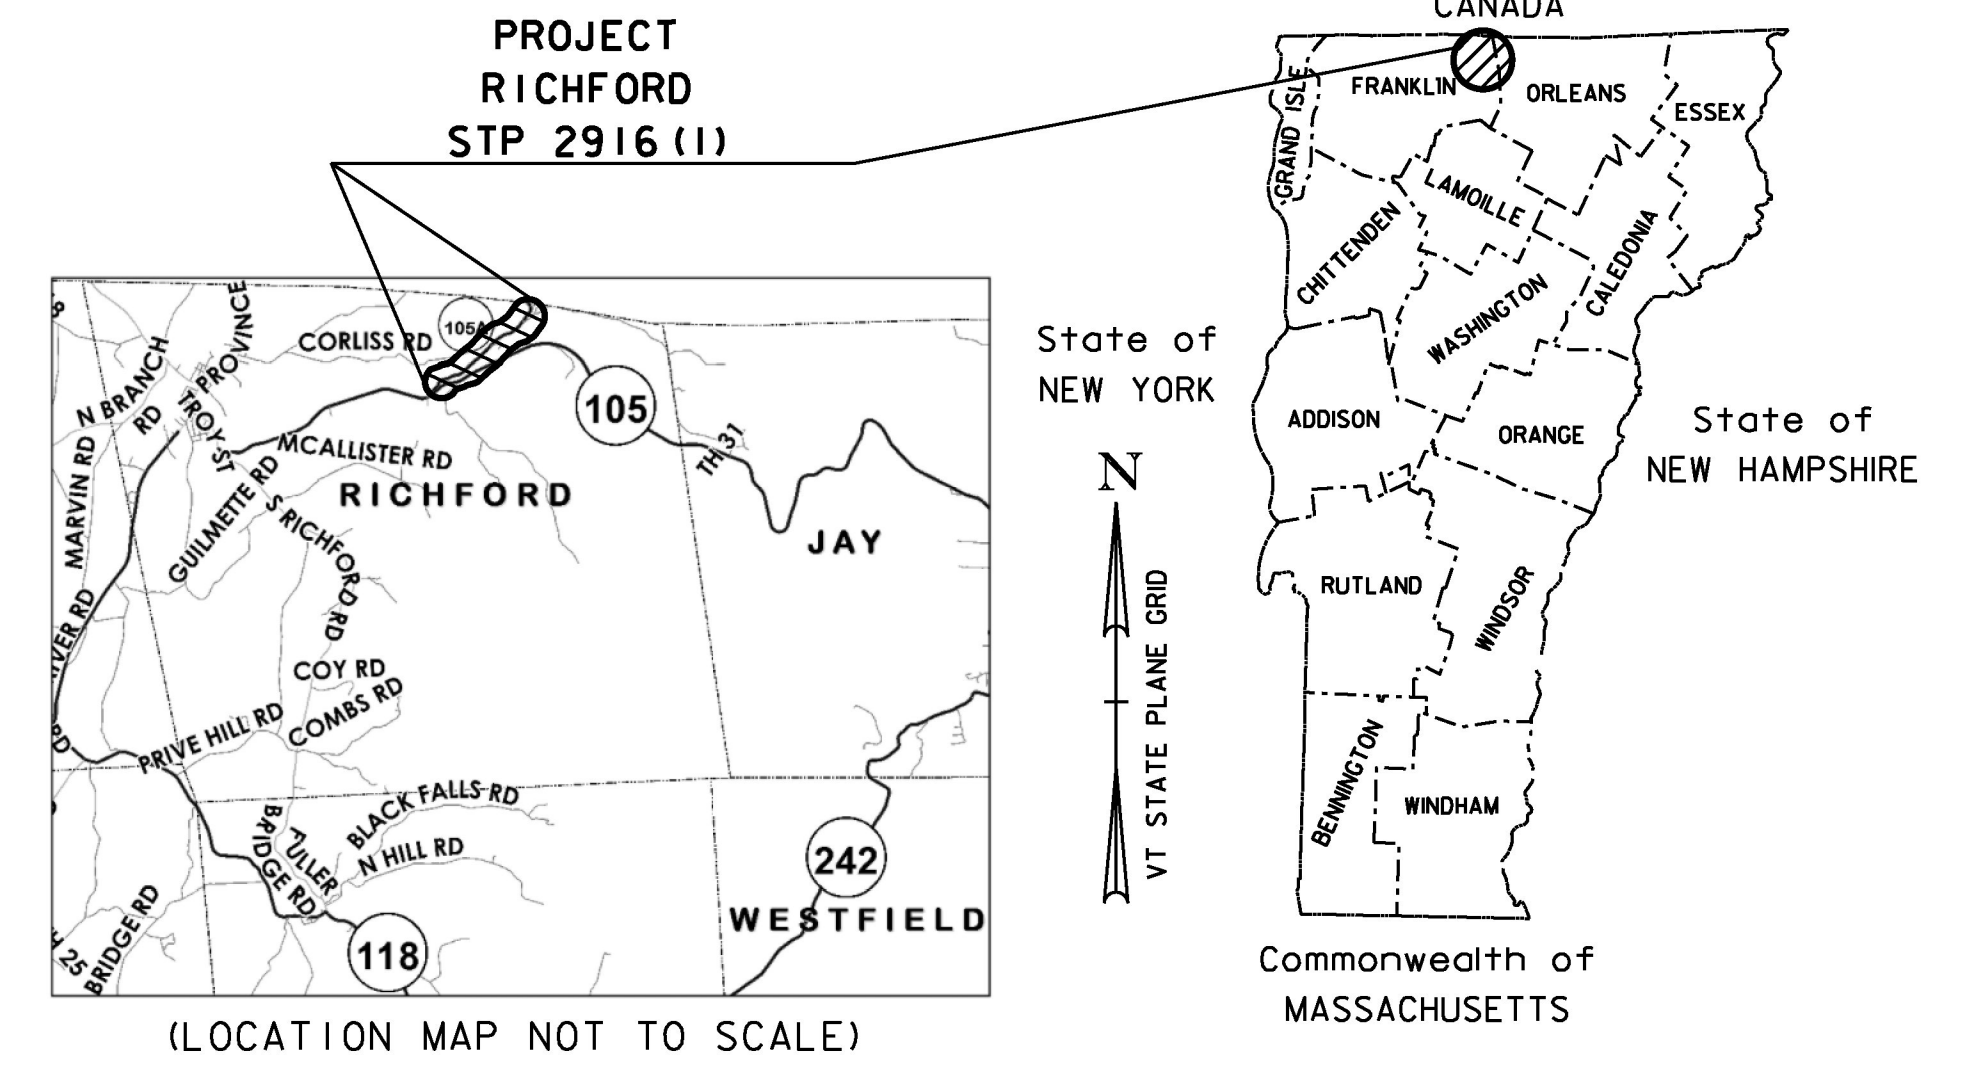

CONSTRUCTION IS TO BE CARRIED ON IN ACCORDANCE WITH THESE PLANS AND THE STANDARD SPECIFICATIONS FOR CONSTRUCTION DATED 2011, AS APPROVED BY THE FEDERAL HIGHWAY ADMINISTRATION ON JULY 20, 2011 FOR USE ON THIS PROJECT, INCLUDING ALL SUBSEQUENT REVISIONS AND SUCH REVISED SPECIFICATIONS AND SPECIAL PROVISIONS AS ARE INCORPORATED IN THESE PLANS.

QUALITY ASSURANCE PROGRAM : LEVEL 3

SURVEYED BY : VTRANS  
SURVEYED DATE : N/A

DATUM  
VERTICAL N/A  
HORIZONTAL N/A



**Stantec**  
Stantec Consulting Services Inc.  
55 Green Mountain Drive  
South Burlington VT U.S.A. 05403  
Phone: (802) 864-0223  
Fax: (802) 864-0165  
www.stantec.com

PROJECT MANAGER : BRANDON W. KIPP, P.E.  
PROJECT NAME : RICHFORD  
PROJECT NUMBER : STP 2916 (1)  
SHEET 154 OF 222 SHEETS