




LOCATION: STA. 6+95, RT
 STA. 12+85, LT

COLOR: BLACK BORDER, SYMBOL & TEXT (RETROREFLECTIVE)
 WHITE BACKGROUND (RETROREFLECTIVE)

MATERIAL: PER CHART ON VTRANS STANDARD T-2

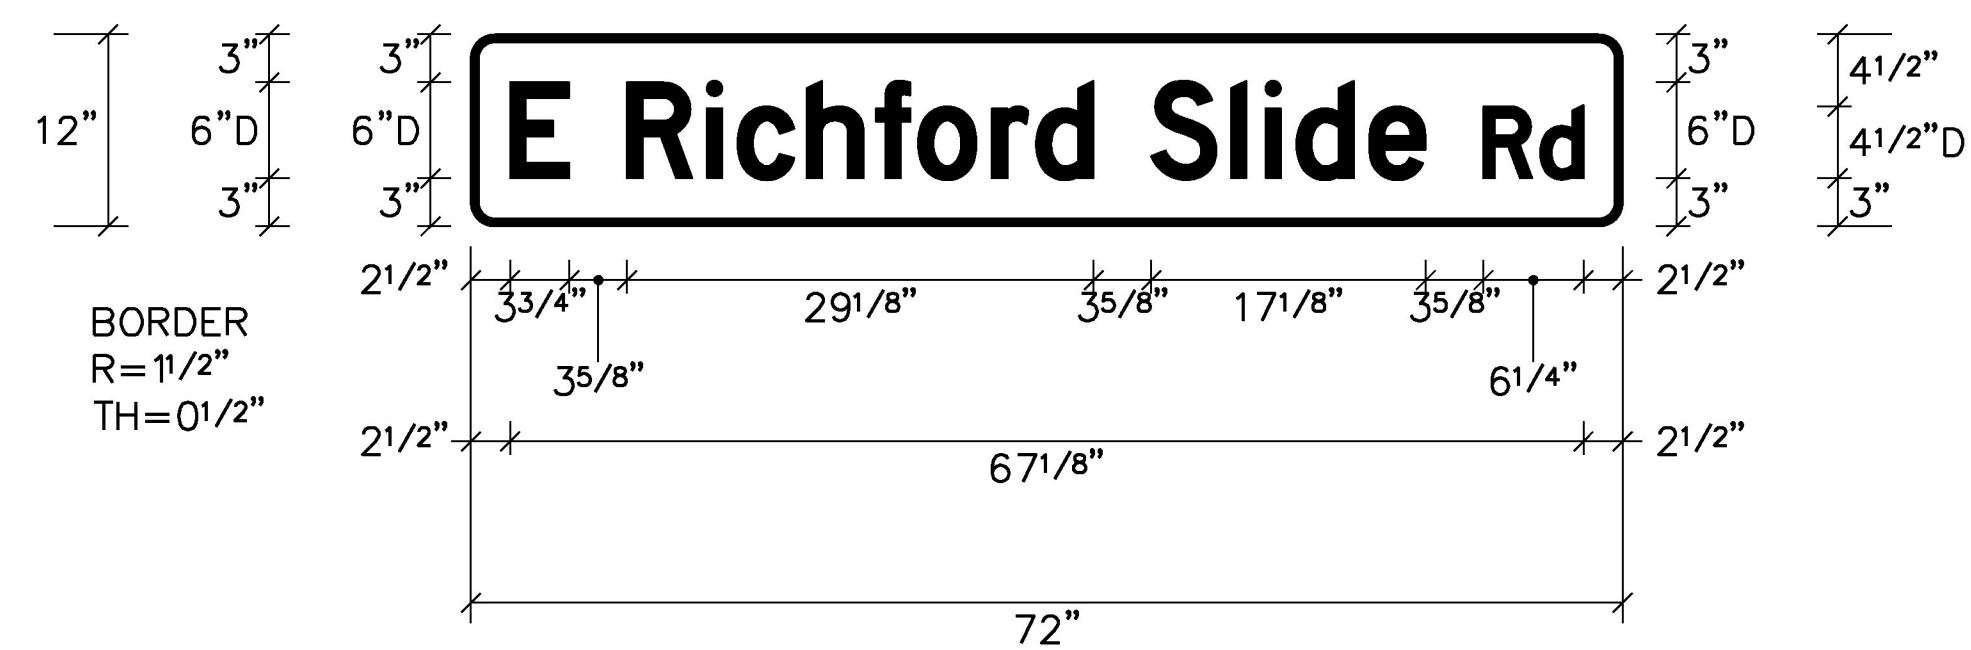

D3-1

LOCATION: STA. 80+02, RT

COLOR: WHITE BORDER AND TEXT (RETROREFLECTIVE)
 GREEN BACKGROUND (RETROREFLECTIVE)

MATERIAL: 0.125" FLAT SHEET ALUMINUM



VD-421a

LOCATION: STA. 84+00, LT

COLOR: SEE NOTE BELOW

MATERIAL: SEE NOTE BELOW

NOTE:

FOR THE WORDS "WELCOME TO" USE GERBER FONT MURRAY HILL BOLD OR EQUIVALENT. TEXT COLOR IS GREEN. ALL OTHER TEXT USE GERBER FONT SOUVENIR TEXT COLOR IS WHITE, DEMIBOLD OR EQUIVALENT. REFER TO STD. E-131 FOR COLORS.

MATERIALS:
 THE SIGN BASE MATERIALS USED FOR THIS SIGN MAY BE ANY OF THE FOLLOWING OF THE MINIMUM THICKNESS NOTED. FLAT SHEET ALUMINUM 0.100" HIGH DENSITY OVERLAID PLYWOOD 5/8"



NOT TO SCALE

PROJECT NAME: RICHFORD
 PROJECT NUMBER: STP 2916(I)

FILE NAME: z10c234de+all.dgn
 PROJECT LEADER: G. EDWARDS
 DESIGNED BY: D. DRPAER
 TRAFFIC SIGN DETAIL SHEET 2

PLOT DATE: 4/2/2018
 DRAWN BY: D. DRAPER
 CHECKED BY: J. LITTLE
 SHEET 219 OF 222

