




(ENGLISH EQUIVALENT: ROAD WORK 500 FT)

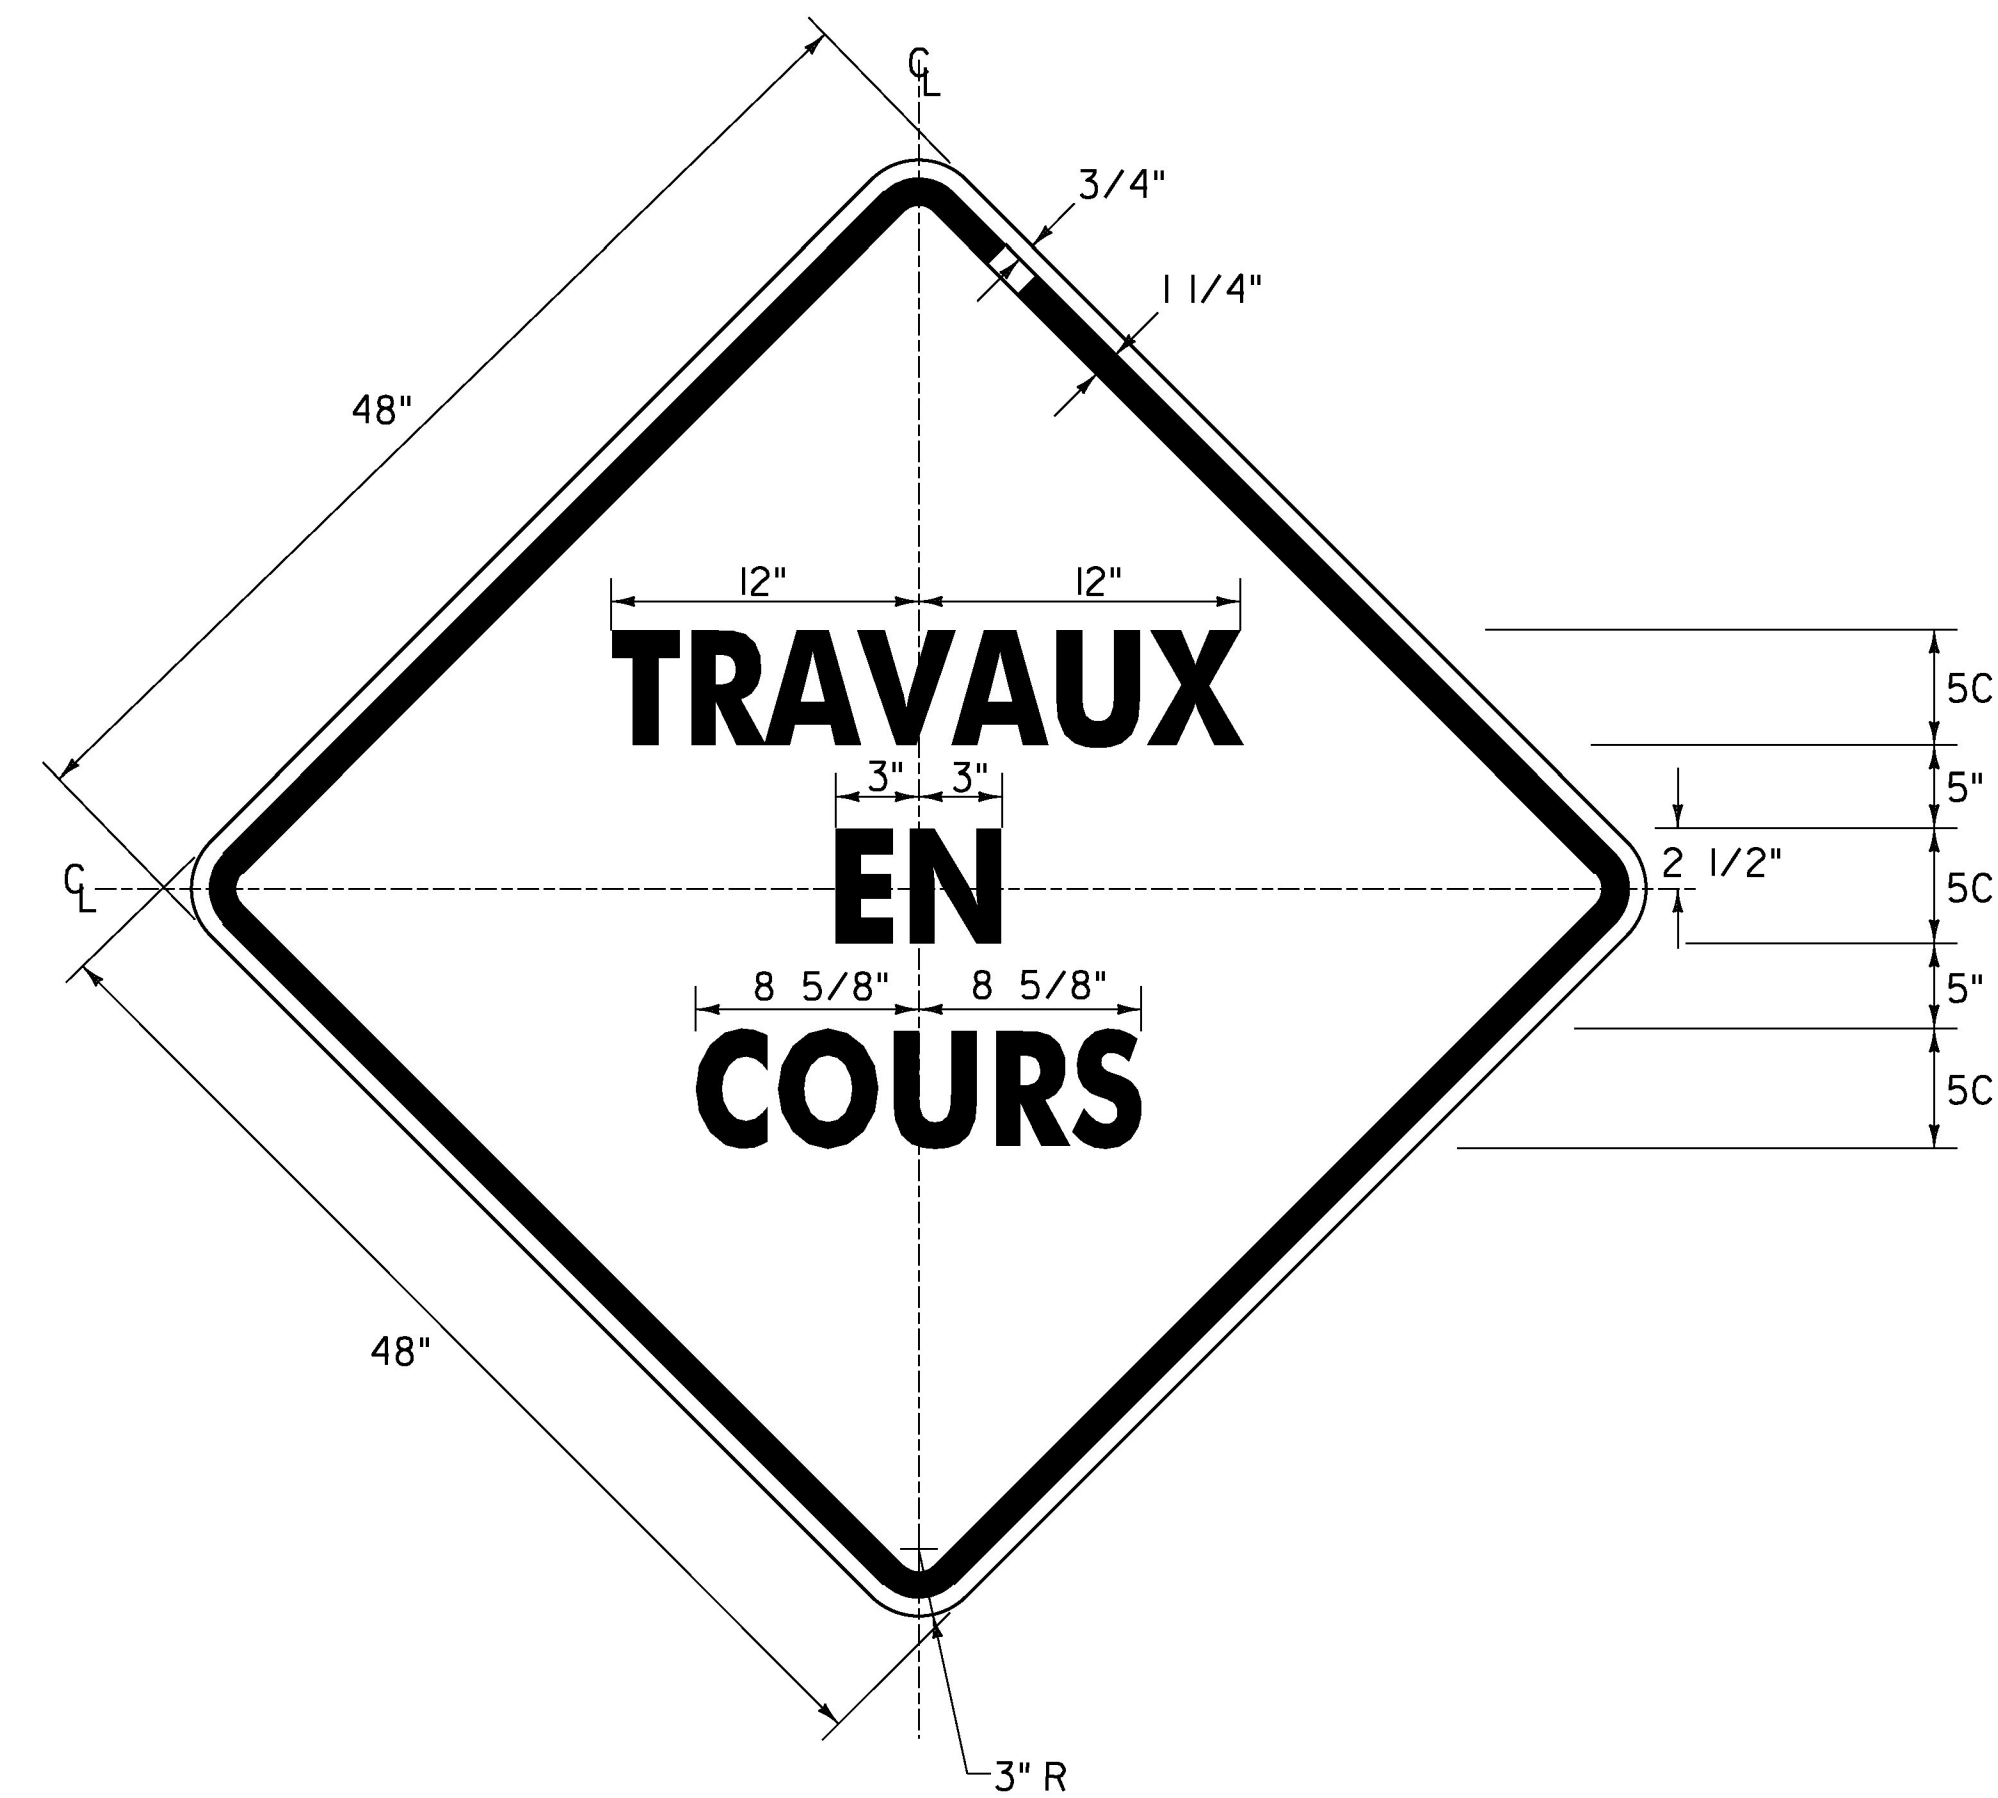

(ENGLISH EQUIVALENT: ROAD WORK AHEAD)

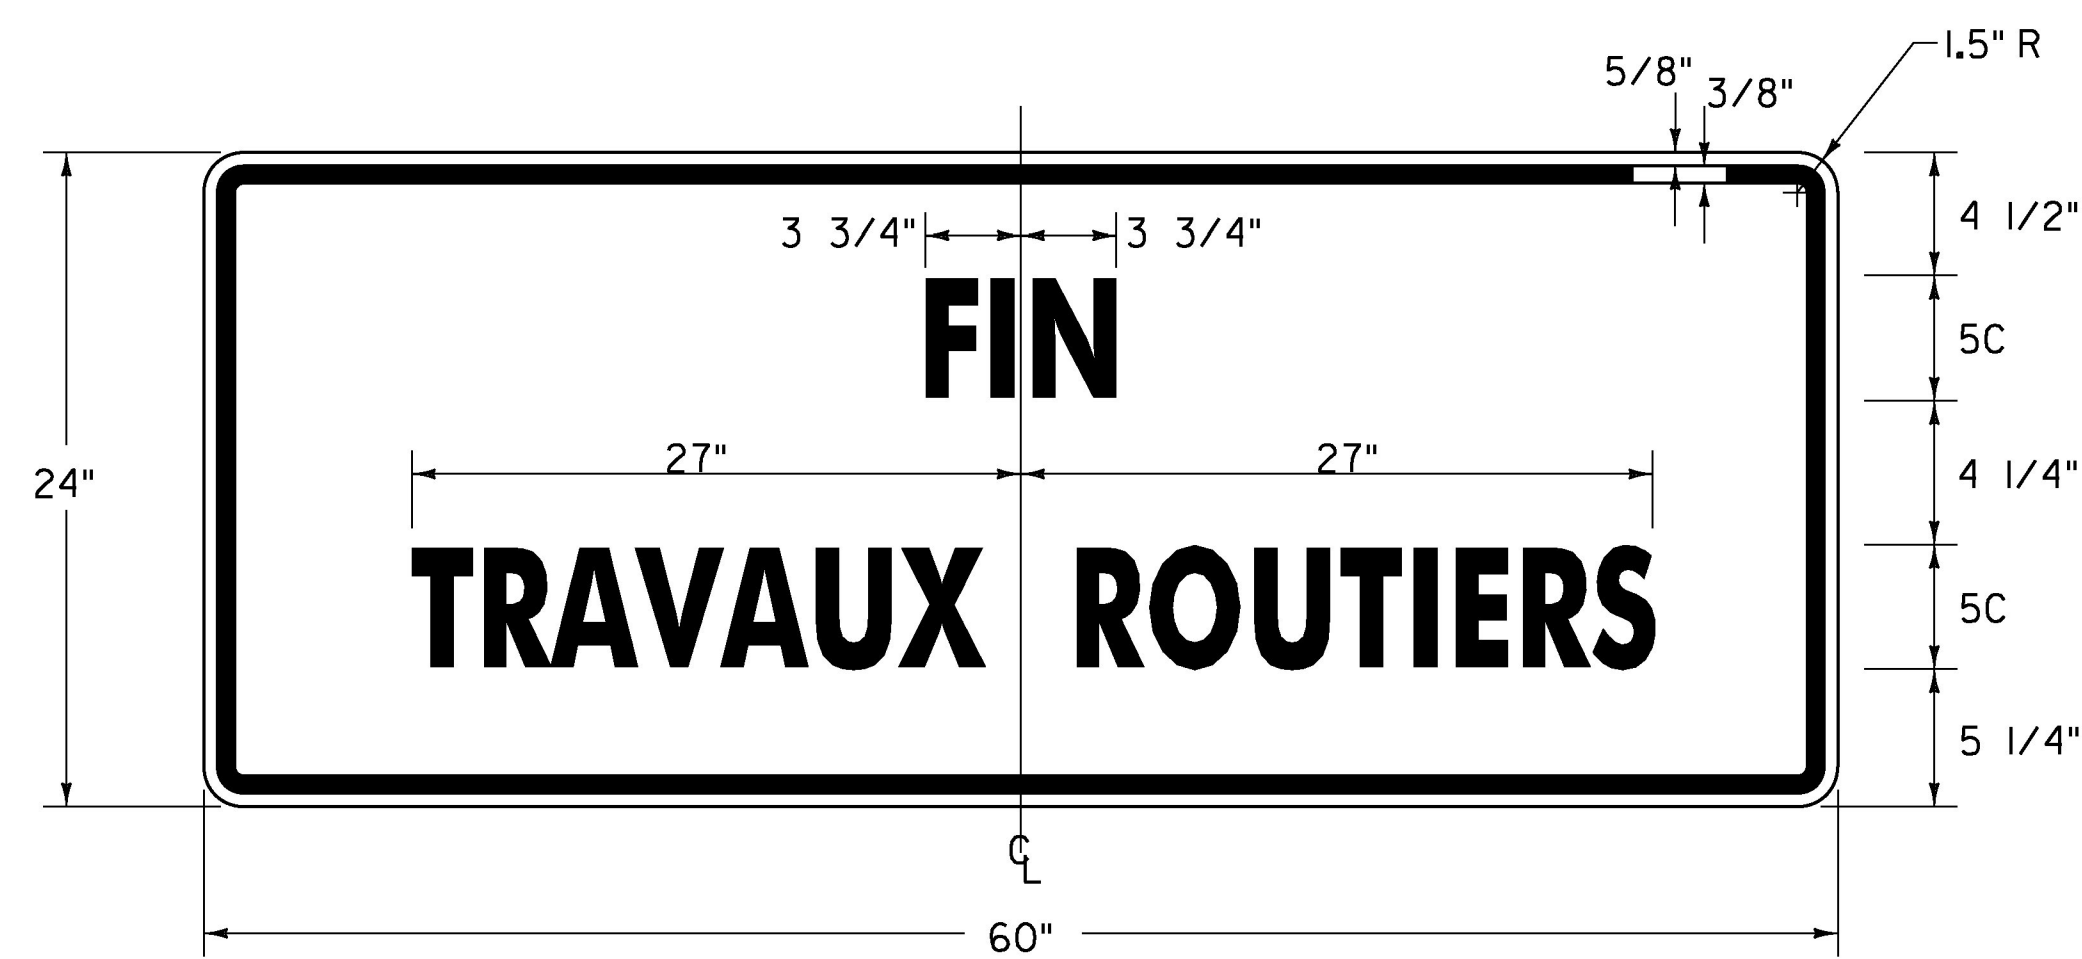

(ENGLISH EQUIVALENT: END ROAD WORK)

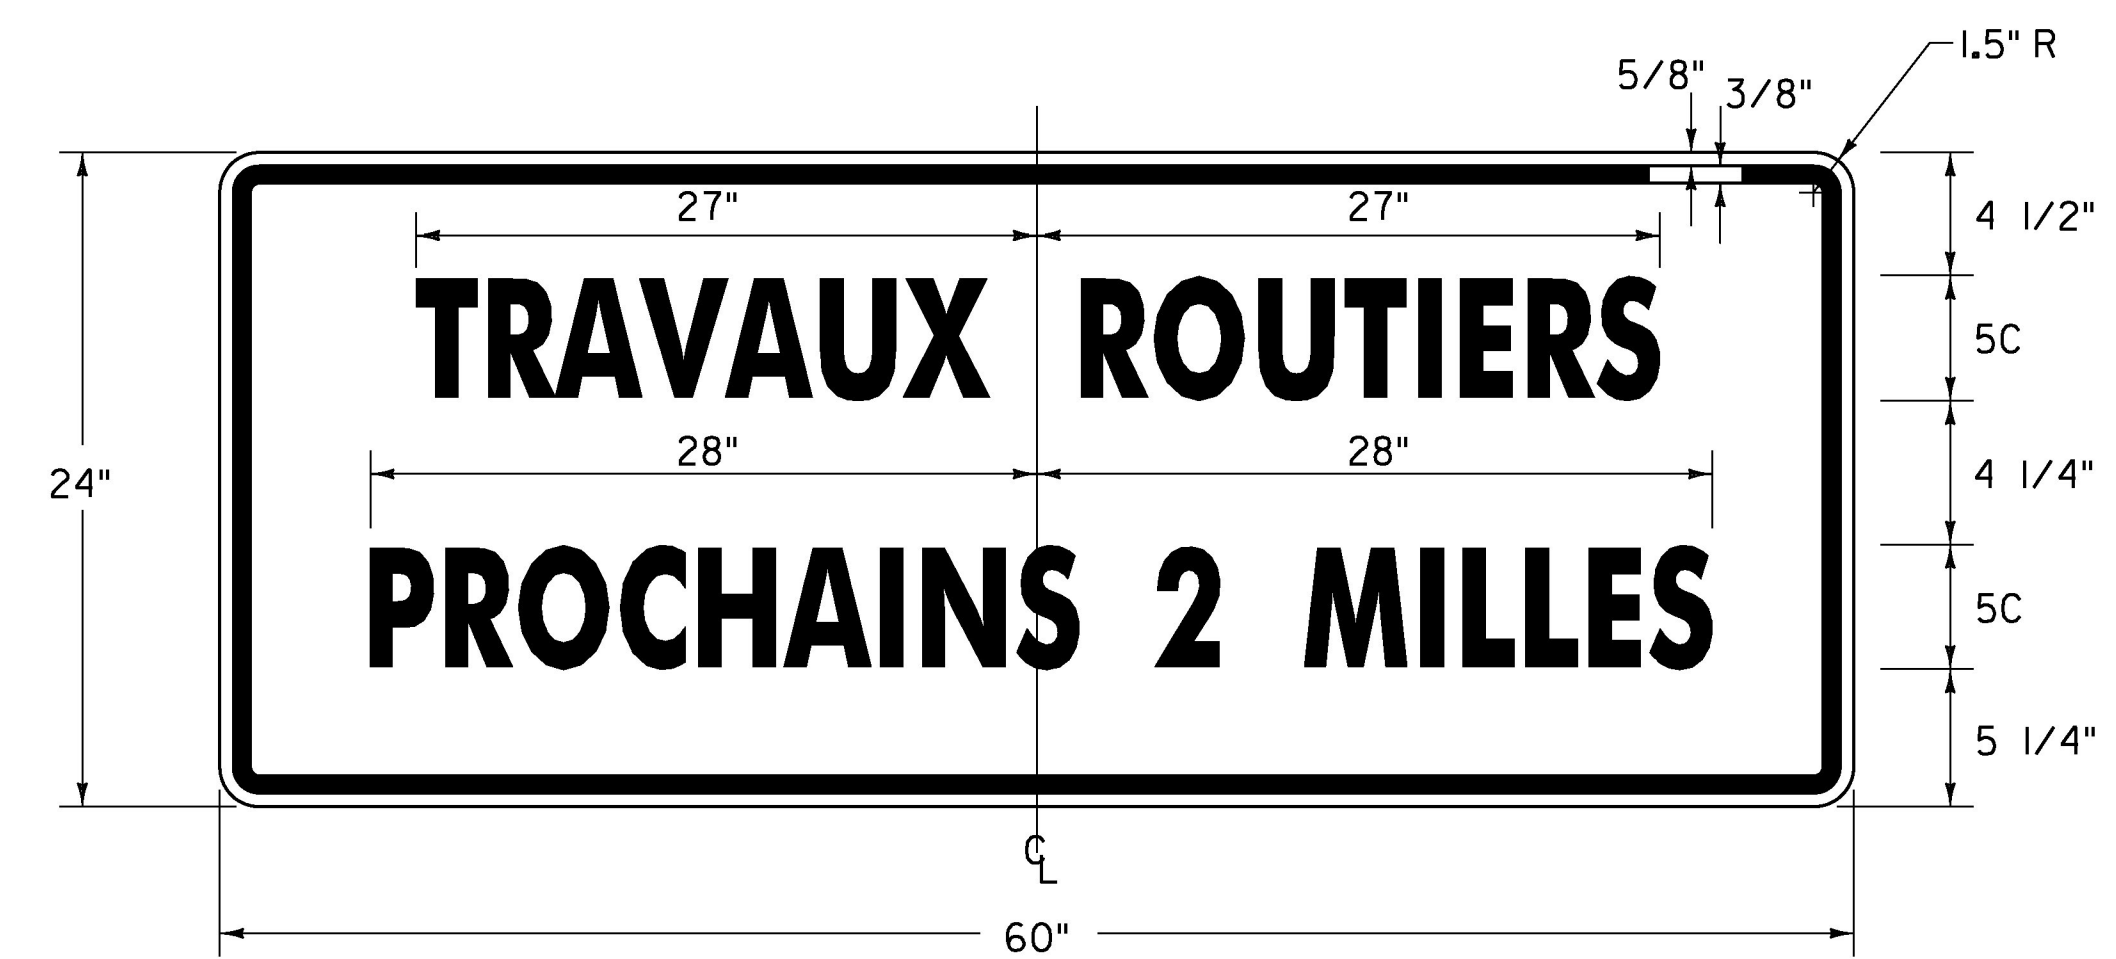

(ENGLISH EQUIVALENT: ROAD WORK NEXT 2 MILES)

NOTE: SEE NOTES ON PREVIOUS SHEET FOR COLORS AND MATERIALS REQUIREMENTS.

NOT TO SCALE

PROJECT NAME: RICHFORD  
PROJECT NUMBER: STP 2916(I)

FILE NAME: z10c234de+all.dgn PLOT DATE: 4/2/2018  
PROJECT LEADER: G. EDWARDS DRAWN BY: G. MERKLE  
DESIGNED BY: G. MERKLE CHECKED BY: J. LITTLE  
CONSTRUCTION APPROACH SIGNING SHEET 3 SHEET 222 OF 222

