



**LOCATION OF DRIVES**

STATION	POSITION	QUANTITY (SY)
10+00	RT	7
18+25	RT	11
19+20	LT	32
20+35	RT	28
27+00	LT	8
34+85	RT	12
44+80	LT	17
51+60	LT	16
55+50	LT	29
58+50	RT	11
59+00	LT	27
65+10	LT	11
66+20	RT	9
70+25	LT	13
72+00	LT	31
75+10	LT	11
77+75	LT	13
80+90	LT	18
82+50	LT	43
87+00	LT	9
98+00	LT	44
101+00	RT	11
TOTAL FOR MINOR ARTERIAL		413
S 6+40	RT	13
S 7+25	LT	12
S 15+20	LT	12
S 22+00	RT	42
S 25+50	RT	71
S 25+70	RT	10
S 27+10	LT	11
S 34+40	LT	9
S 36+50	LT	12
S 36+80	RT	15
S 41+10	LT	9
S 45+50	LT	11
S 47+90	LT	15
S 48+60	RT	28
S 51+25	RT	11
S 51+65	LT	11
S 52+35	RT	17
S 54+60	RT	18
S 55+60	LT	18
S 58+15	LT	9
S 60+55	RT	13
S 60+80	LT	15
S 65+60	LT	18
S 66+05	RT	18
S 66+55	LT	9
TOTAL FOR MAJOR COLLECTOR		424
ROUNDING		13
TOTAL		850

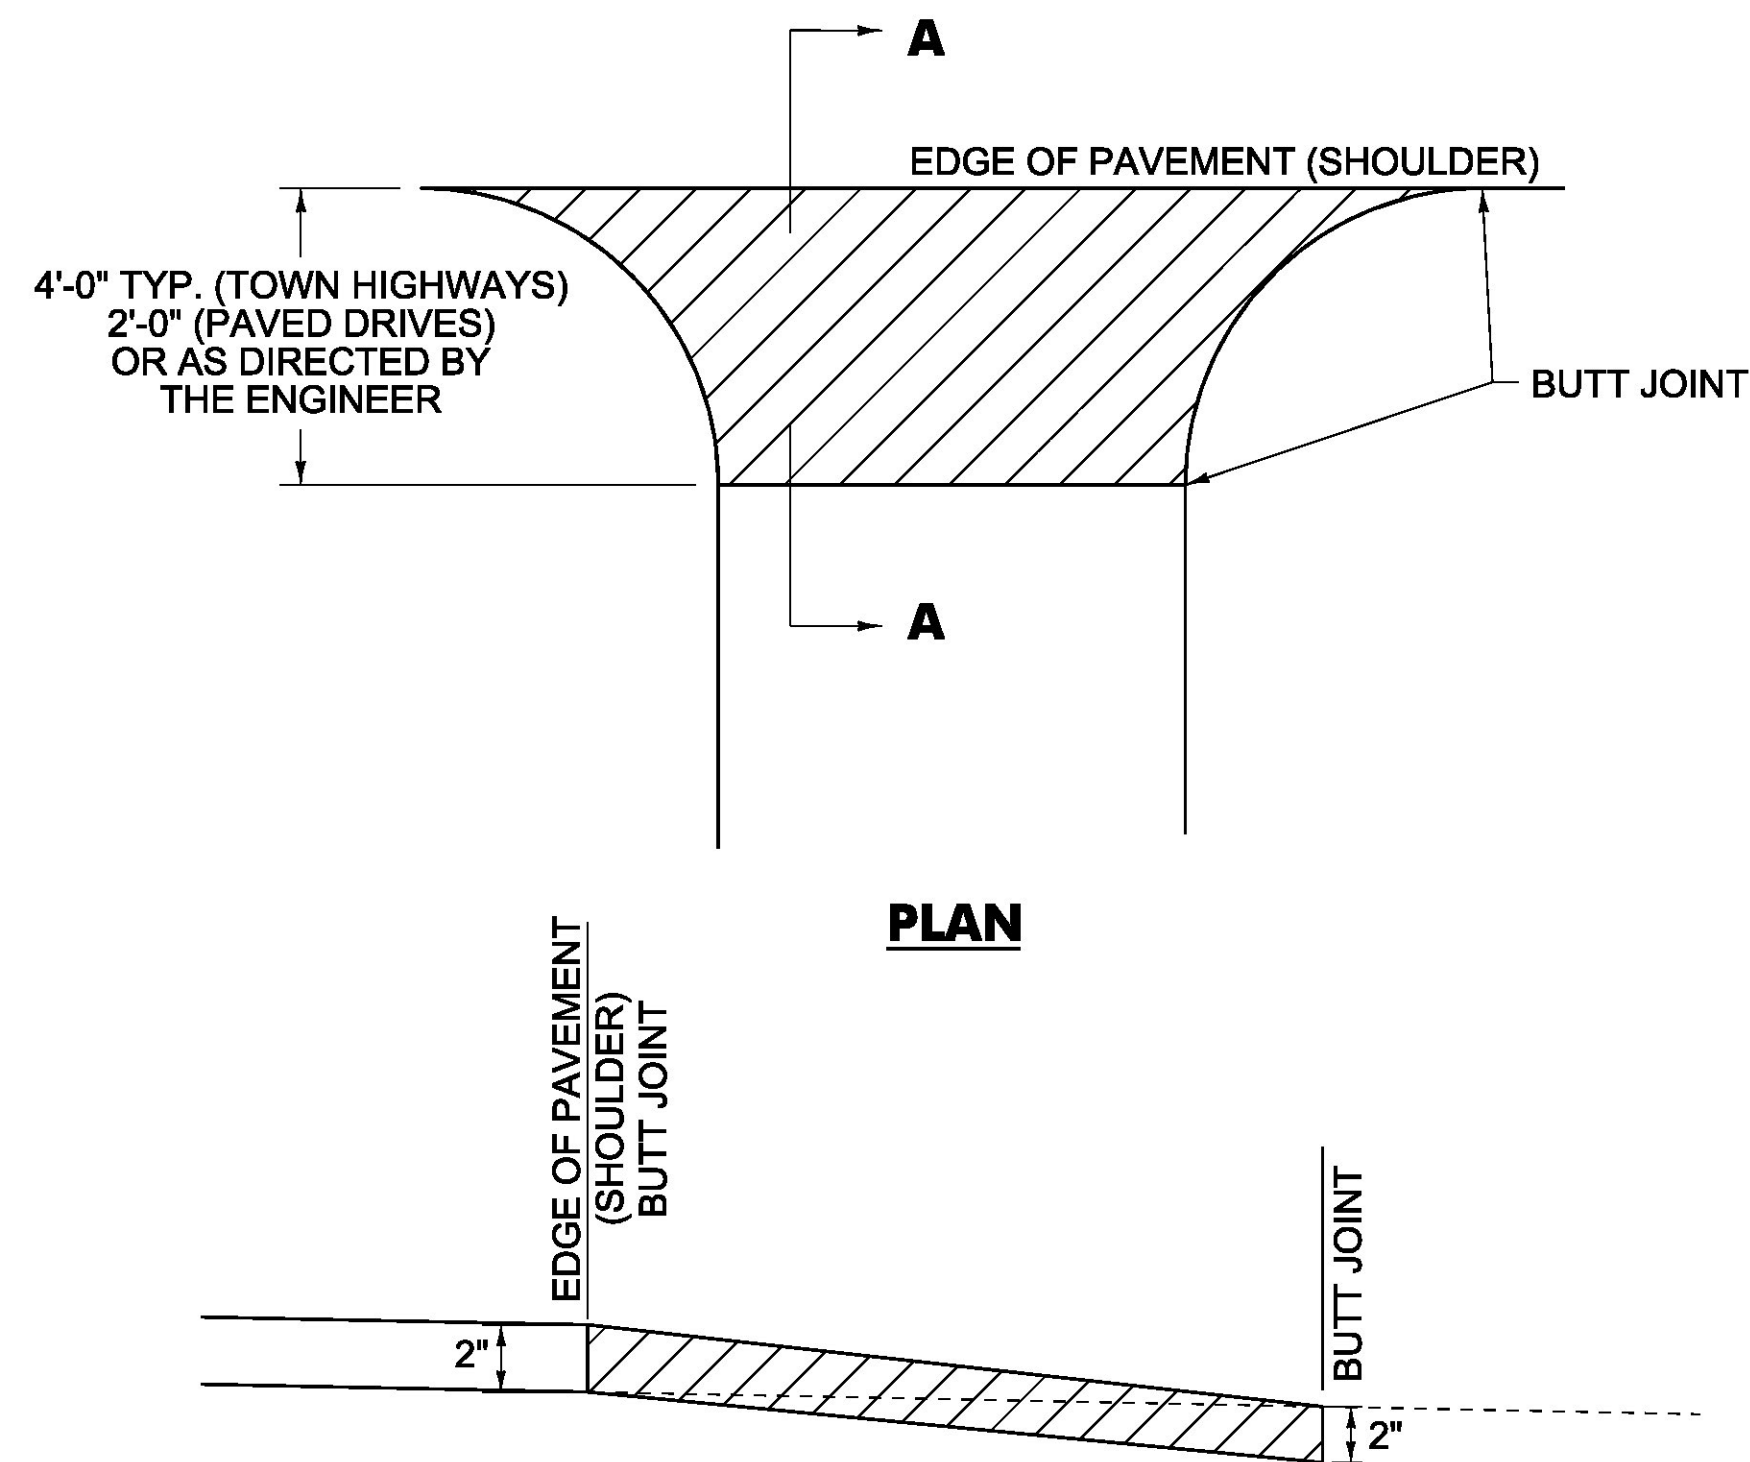

**SECTION A - A**  
**HANDWORK DETAILS FOR PAVED**  
**TOWN HIGHWAYS AND DRIVES**

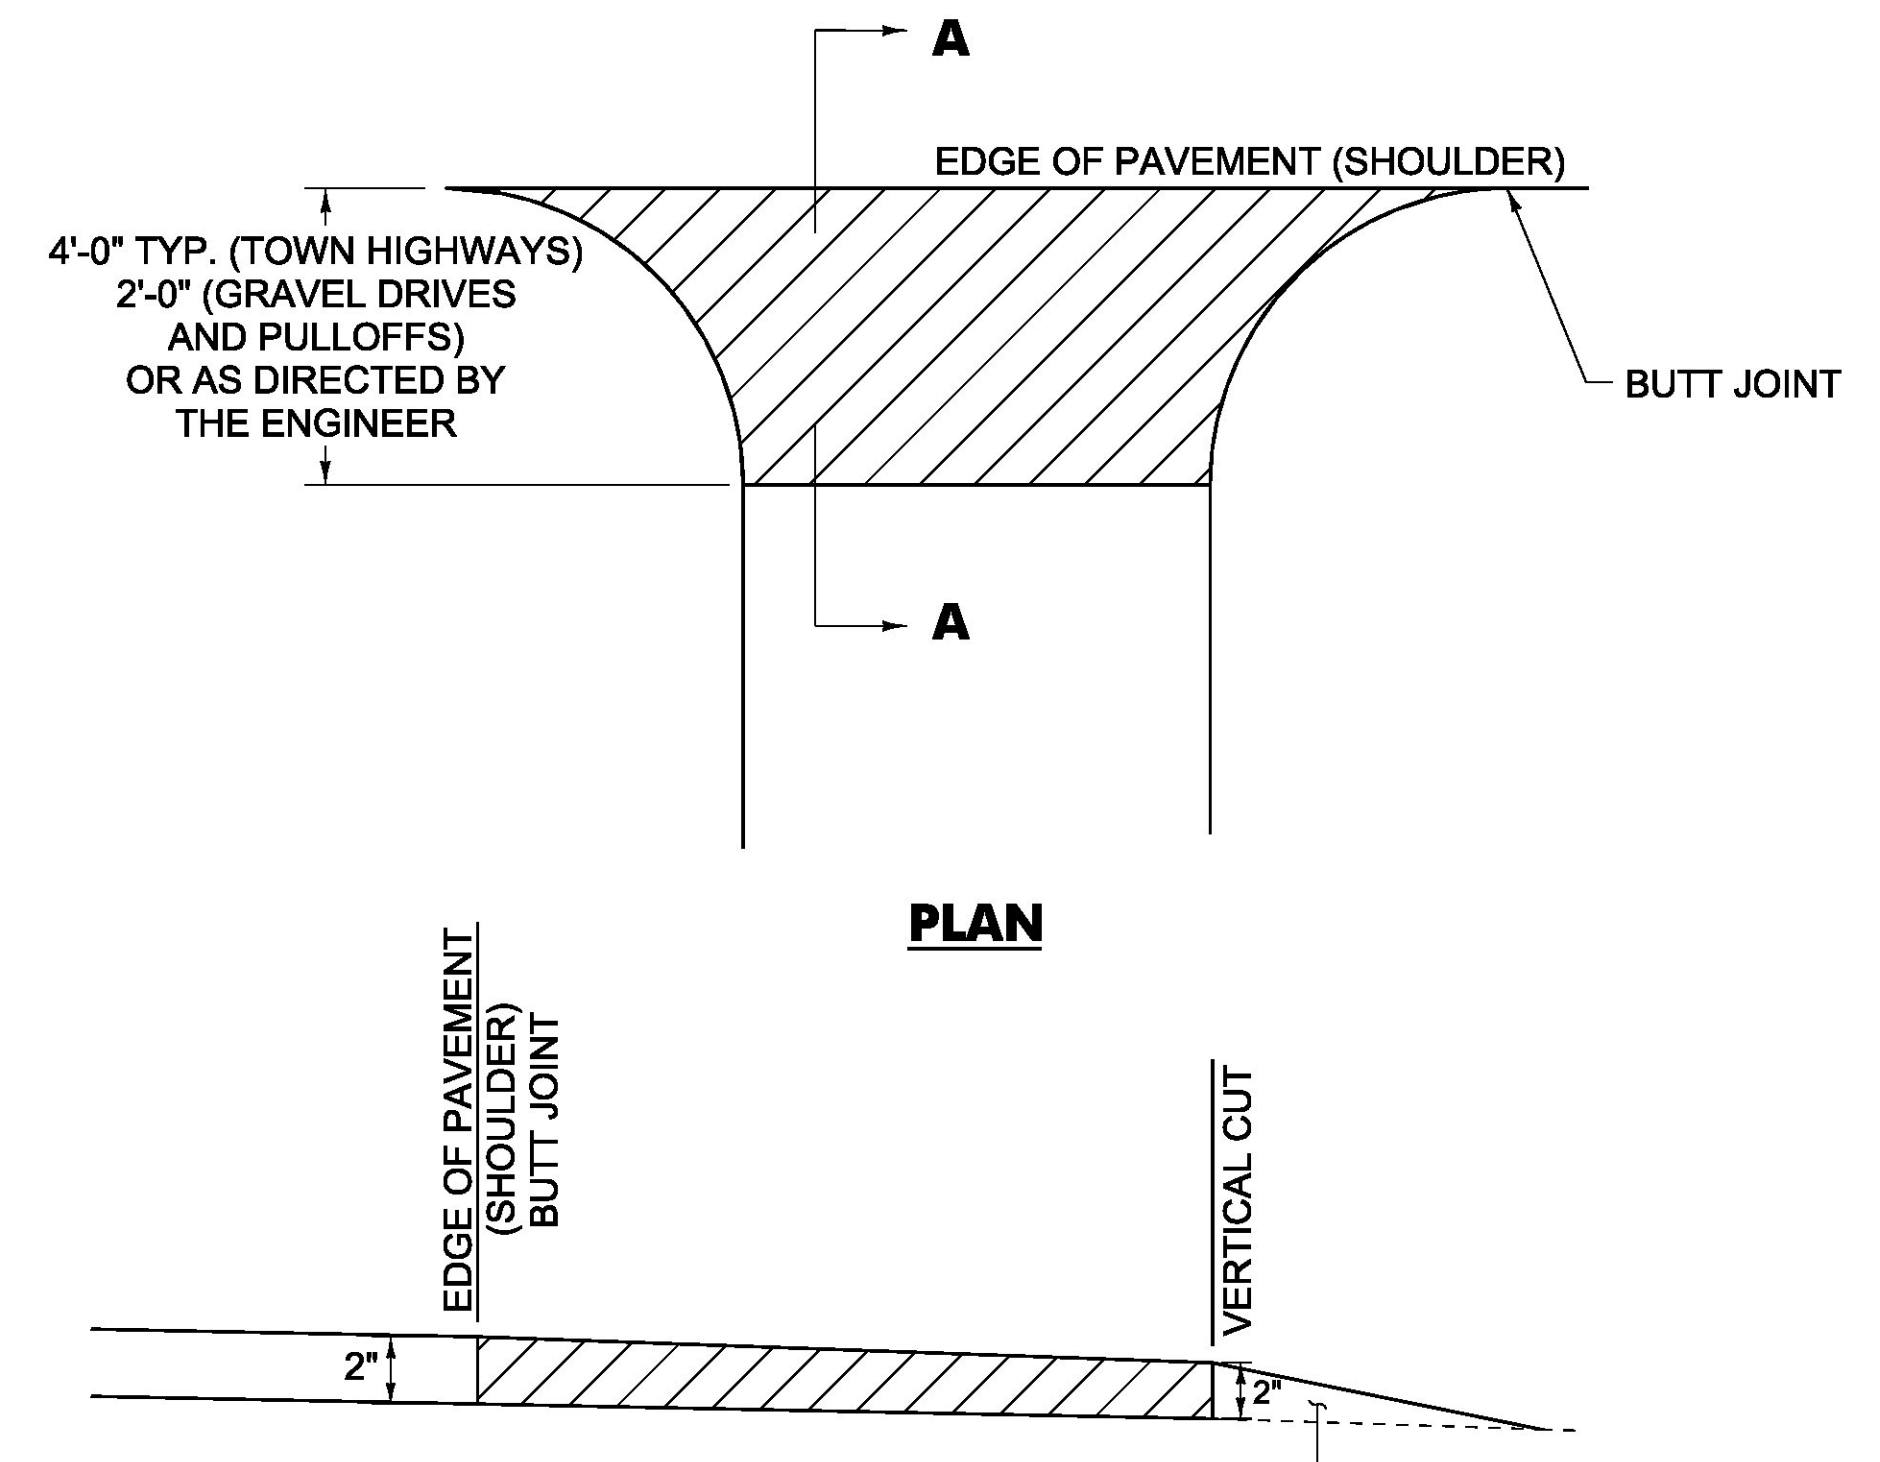


**SECTION A - A**  
**HANDWORK DETAILS FOR GRAVEL**  
**TOWN HIGHWAYS, PULLOFFS AND DRIVES**

IF ADDITIONAL MATERIAL IS REQUIRED THE CONTRACTOR SHALL USE AGGREGATE SHOULDERS OR AGGREGATE SHOULDERS, RAP PER SECTION 402. (PAYMENT WILL BE INCIDENTAL TO ITEM 900.675 SPECIAL PROVISION (HAND-PLACED BITUMINOUS CONCRETE MATERIAL, DRIVES))

**NOTES**

- PAVING LIFT NOT TO EXCEED TWO INCHES.
- THE COST OF PLACING SUBBASE MATERIAL, CLEANING EXISTING PAVED SURFACES, INCLUDING POWER EQUIPMENT, AND FOR FILLING JOINTS, CRACKS AND HOLES AT LEAST 24 HOURS BEFORE PAVING, WILL NOT BE PAID DIRECTLY BUT WILL BE CONSIDERED INCIDENTAL TO ITEM 900.675, SPECIAL PROVISION (HAND-PLACED BITUMINOUS CONCRETE MATERIAL, DRIVES).
- EXCAVATION NEEDED TO ACHIEVE PROPER DRIVE AND PULLOFF SLOPES WILL NOT BE PAID DIRECTLY BUT WILL BE CONSIDERED INCIDENTAL TO ITEM 900.675, SPECIAL PROVISION (HAND-PLACED BITUMINOUS CONCRETE MATERIAL, DRIVES).
- EMULSIFIED ASPHALT FOR DRIVES, PULLOFFS AND TOWN HIGHWAYS WILL BE CONSIDERED INCIDENTAL TO ITEM 900.675, SPECIAL PROVISION (HAND-PLACED BITUMINOUS CONCRETE MATERIAL, DRIVES).

**LEGEND**

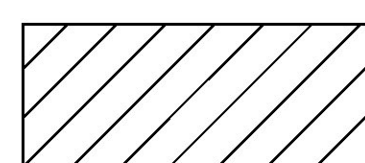

ITEM 900.675 - SPECIAL PROVISION  
(HAND-PLACED BITUMINOUS CONCRETE MATERIAL, DRIVES)

PROJECT NAME:	DANVILLE-ST. JOHNSBURY
PROJECT NUMBER:	STP FPAV(9)
FILE NAME:	16v148.dgn
PROJECT LEADER:	B. KIPP
DESIGNED BY:	B. KIPP
HANDWORK DETAIL SHEET	
PLOT DATE:	05-JUN-2017
DRAWN BY:	B. KIPP
CHECKED BY:	M. FOWLER
SHEET 10	OF 33