



4 INCH YELLOW LINE, WATERBORNE PAINT
33+00 TO 44+00 SOLID RT & LT

4 INCH WHITE LINE, WATERBORNE PAINT
33+00 TO 44+00 SOLID RT & LT

REMOVAL AND DISPOSAL OF GUARDRAIL
33+00 TO 33+38 LT

TEMPORARY 4 INCH YELLOW LINE, PAINT
33+00 TO 44+00 SOLID RT & LT

TEMPORARY 4 INCH WHITE LINE, PAINT
33+00 TO 44+00 SOLID RT & LT

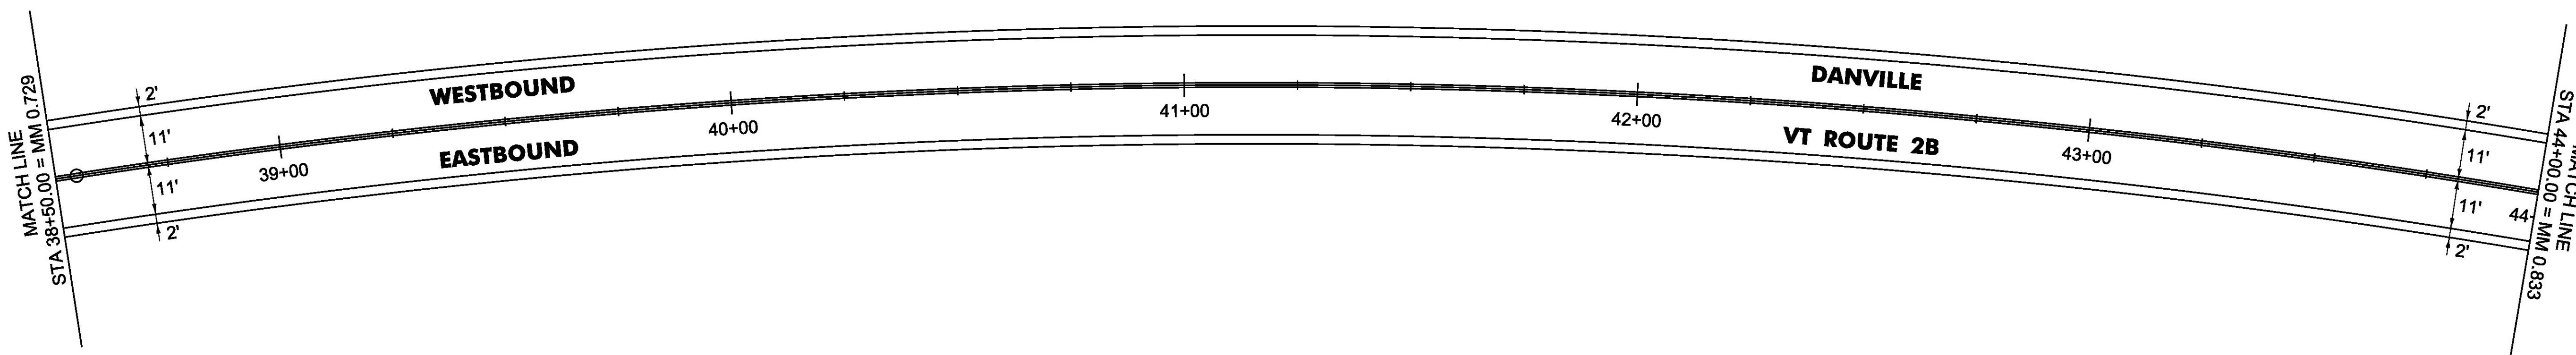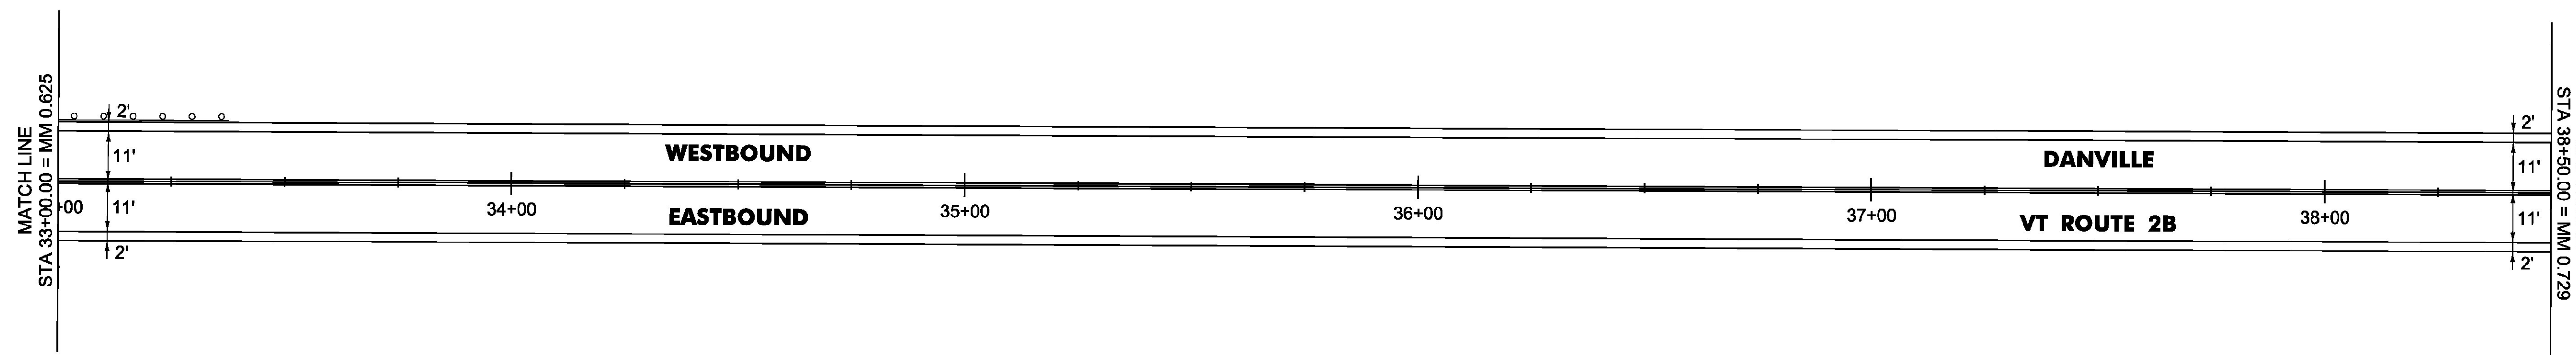

NOT TO SCALE

PROJECT NAME: DANVILLE-ST. JOHNSBURY

PROJECT NUMBER: STP FPAV(9)

FILE NAME: 16v148.dgn

PROJECT LEADER: B. KIPP

DESIGNED BY: B. KIPP

PLAN SHEET 4

PLOT DATE: 05-JUN-2017

DRAWN BY: B. KIPP

CHECKED BY: M. FOWLER

SHEET 19 OF 33