

VT ROUTE 18
TO LITTLETON NH

NORTHBOUND I - 93
TO INTERSTATE 91

SOUTHBOUND I - 93
TO LITTLETON NH

TH 24


VT ROUTE 18
TO JCT U.S.2

RAMP "C"

RAMP "B"


RAMP "D"

RAMP "A"

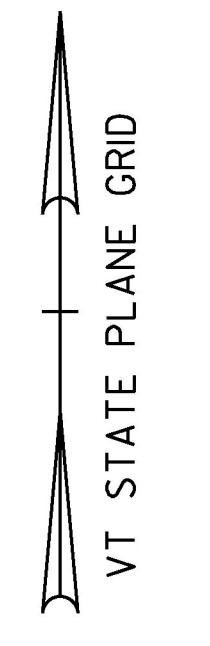

EAST ST. JOHNSBURY INTERCHANGE #1

I-93

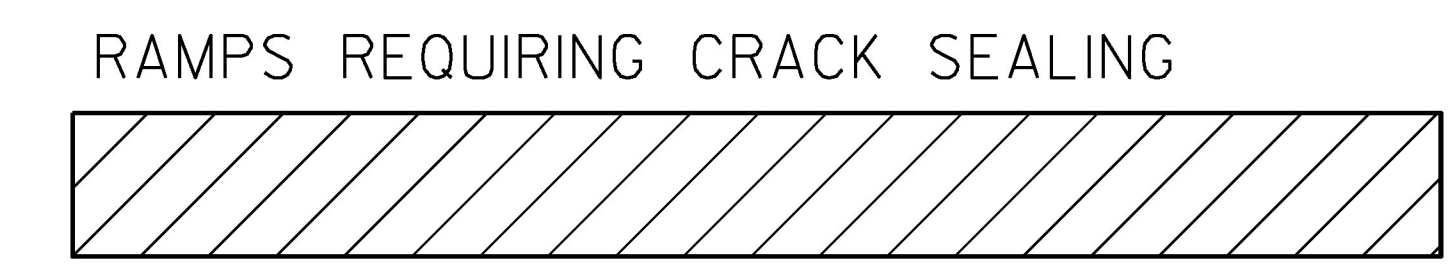

NOT TO SCALE

PROJECT NAME:	STATEWIDE	PLOT DATE:	17-MAY-2017
PROJECT NUMBER:	STP CRAK(35)	DRAWN BY:	LOCKE
FILE NAME:	pl6v2ll.dgn	CHECKED BY:	PAVT MGMT
PROJECT LEADER:	FOWLER	INTERCHANGE DETAIL SHEET	24
DESIGNED BY:	LOCKE	SHEET	30
		OF	32