


INDEX OF SHEETS

1. TITLE SHEET
2. INDEX OF SHEETS AND SIGN DETAILS SHEET
- 3-4. TYPICAL SECTIONS SHEETS
5. PROJECT NOTES
- 6-7. QUANTITY SHEETS
8. CONVENTIONAL SYMBOLOGY LEGEND
9. LAYOUT SHEET
10. UTILITY SHEET
11. EVI CHARGING STATION DETAILS
12. PAVEMENT MARKING & SIGNING PLAN
13. TRAFFIC SIGN SUMMARY SHEET
14. PHASED CONSTRUCTION SHEET
15. CONSTRUCTION APPROACH SIGNING SHEET

VAOT STANDARDS

D-20	HIGHWAY CROSSING FOR UNDERGROUND UTILITIES	03-03-2003
E-121	STANDARD SIGN PLACEMENT - CONVENTIONAL ROAD	08-08-1995
E-131	GUIDE SIGN DETAILS	08-08-1995
E-173	PULL BOXES AND JUNCTION BOXES	08-09-1995
E-175	POWER DROP STANSHIONS	06-08-2009
E-191	PAVEMENT MARKING DETAILS	02-01-1999
E-192	PAVEMENT MARKING DETAILS	10-12-2000
E-193	PAVEMENT MARKING DETAILS	08-18-1995
T-1	TRAFFIC CONTROL GENERAL NOTES	04-25-2016
T-2	TRAFFIC SIGN GENERAL NOTES	04-25-2016
T-10	CONVENTIONAL ROADS CONSTRUCTION APPROACH SIGNING	08-06-2012
T-28	CONSTRUCTION SIGN DETAILS	08-06-2012
T-30	CONSTRUCTION SIGN DETAILS	08-06-2012
T-35	CONSTRUCTION SONE LONGITUDINAL DROP-OFFS	08-06-2012
T-36	CONSTRCUTION ZONE LONGITUDINAL DROP-OFFS FOR PAVING	08-06-2012
T-45	SQUARE TUBE SIGN POST AND ANCHOR	01-02-2013
T-70	VERMONT REGULATORY SIGN DETAILS	04-25-2016

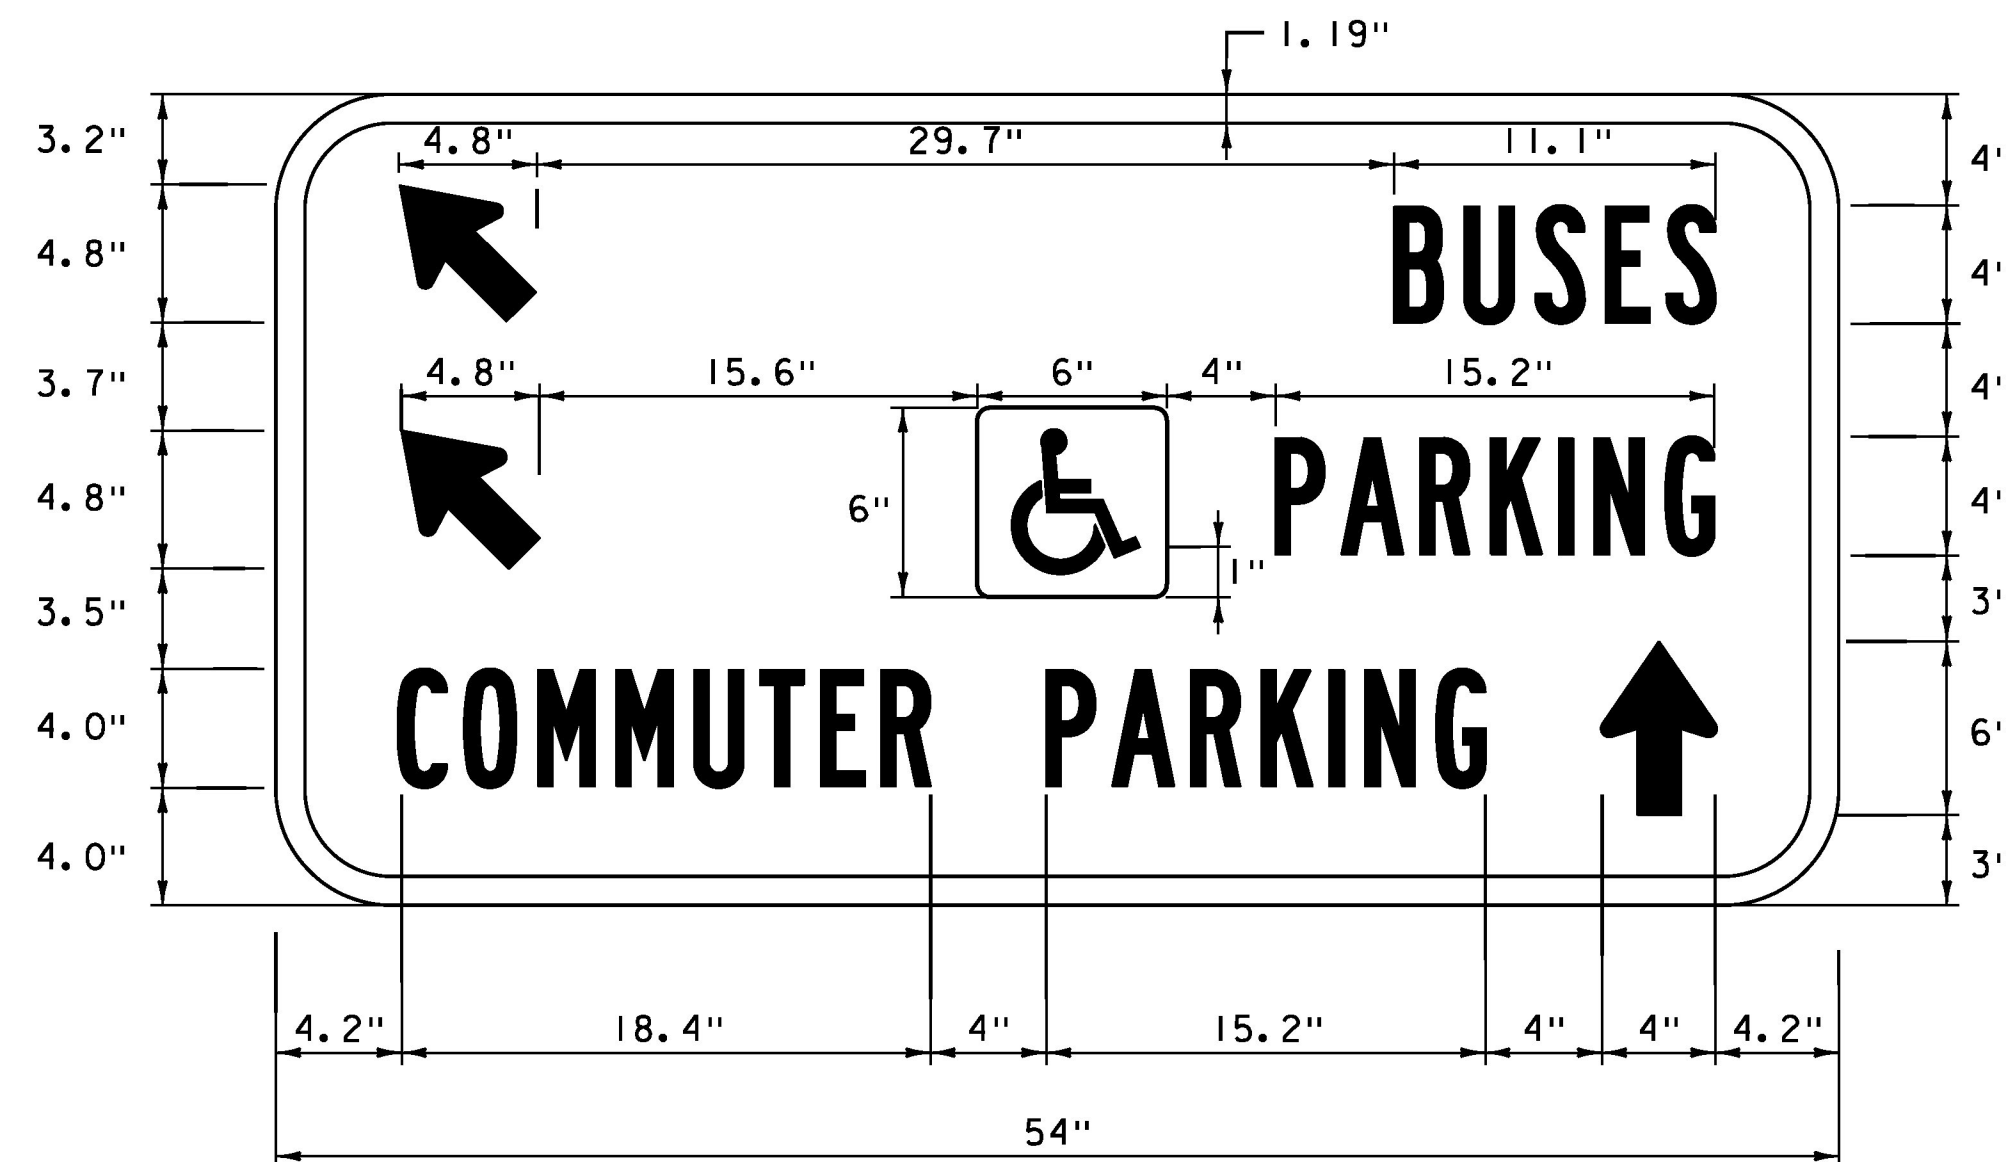

WHITE (RETROFLECTIVE) TEXT, ARROWS & BORDERS
 WHITE (RETROFLECTIVE) ACCESSIBILITY SYMBOL ON BLUE (RETROFLECTIVE) BACKGROUND
 BROWN (RETROFLECTIVE) BACKGROUND
 SEE VTRANS STRANDARD E-131 FOR MATERIALS

SIGNAGE DETAIL 1
 NOT TO SCALE



WHITE BORDER AND TEXT (RETROFLECTIVE)
 BLUE BACKGROUND (RETROFLECTIVE)
 SEE VAOT STANDARD T-2

SIGNAGE DETAIL 11
 NOT TO SCALE

PROJECT NAME:	RANDOLPH PARK AND RIDE LOT
PROJECT NUMBER:	CMG PARK (021) C/2
FILE NAME:	z17c060Index.dgn
PROJECT LEADER:	S.E. BURBANK
DESIGNED BY:	J.D. KEENER
INDEX OF SHEETS AND SIGN DETAILS SHEET	SHEET 2 OF 15
PLOT DATE:	6/14/2017
DRAWN BY:	J.D. KEENER
CHECKED BY:	E.P. DETRICK

