
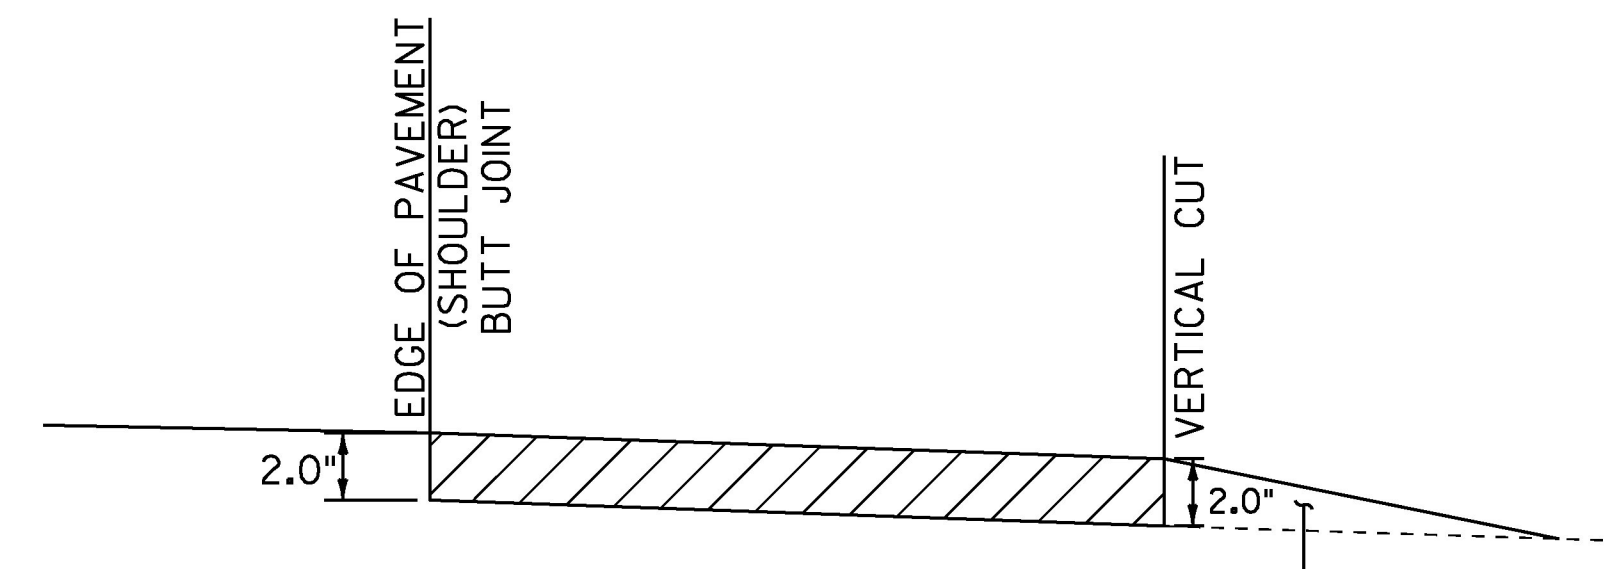



SECTION A - A
HANDWORK DETAILS FOR PAVED
TOWN HIGHWAYS AND DRIVES

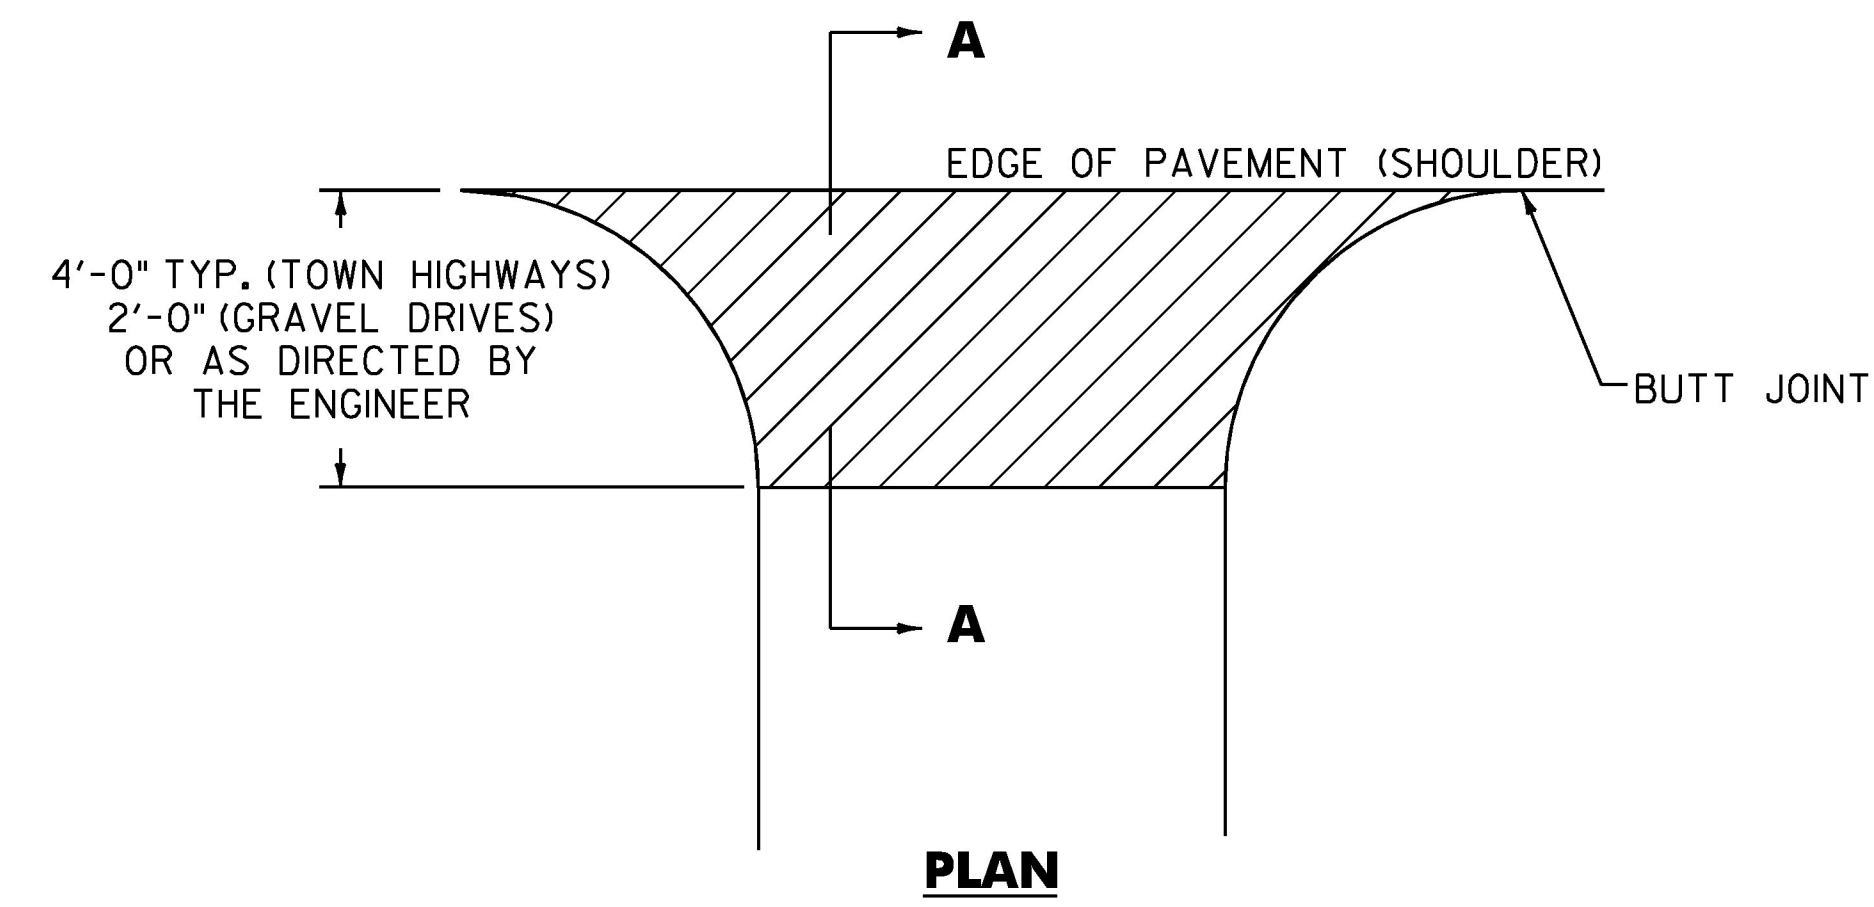


IF ADDITIONAL MATERIAL IS REQUIRED, THE CONTRACTOR SHALL USE AGGREGATE SHOULDERS, RAP WITH RAS. (PAYMENT WILL BE INCIDENTAL TO ITEM 900.675 SPECIAL PROVISION (HAND-PLACED BITUMINOUS CONCRETE MATERIAL, DRIVES))

SECTION A - A
HANDWORK DETAILS FOR GRAVEL
TOWN HIGHWAYS AND DRIVES

LEGEND

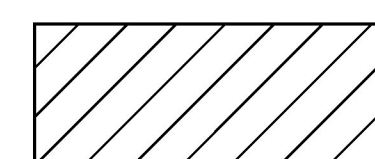

ITEM 900.675 - SPECIAL PROVISION
(HAND-PLACED BITUMINOUS CONCRETE MATERIAL, DRIVES)

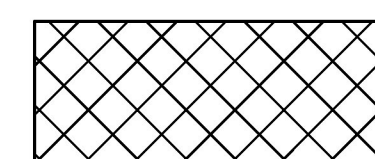

COLD PLANE AREA

NOTES

1. PAVING LIFT NOT TO EXCEED 2.0 INCHES.
2. THE COST OF PLACING SUBBASE MATERIAL, CLEANING EXISTING PAVED SURFACES, INCLUDING POWER EQUIPMENT, AND FOR FILLING JOINTS, CRACKS AND HOLES AT LEAST 24 HOURS BEFORE PAVING, WILL NOT BE PAID DIRECTLY BUT WILL BE CONSIDERED INCIDENTAL TO ITEM 900.675, SPECIAL PROVISION (HAND-PLACED BITUMINOUS CONCRETE MATERIAL, DRIVES).
3. EXCAVATION NEEDED TO ACHIEVE PROPER DRIVE AND PULLOFF SLOPES WILL NOT BE PAID DIRECTLY BUT WILL BE CONSIDERED INCIDENTAL TO ITEM 900.675, SPECIAL PROVISION (HAND-PLACED BITUMINOUS CONCRETE MATERIAL, DRIVES).
4. COLD PLANING FOR DRIVES WILL MEET THE REQUIREMENTS OF SECTION 210 AS APPLICABLE. PAYMENT FOR COLD PLANED AREAS REQUIRED FOR DRIVES WILL BE CONSIDERED INCIDENTAL TO ITEM 900.675 SPECIAL PROVISION (HAND-PLACED BITUMINOUS CONCRETE MATERIAL, DRIVES).

NOT TO SCALE

PROJECT NAME:	READING-WINDSOR, WEATHERSFIELD-READING & WEATHERSFIELD-WINDSOR
PROJECT NUMBER:	STP FPAV(II), STP FPAV(12) & STP FPAV(13)
FILE NAME: COMP. STP FPAV(II),(12) & (13).dgn	PLOT DATE: 04-APR-2018
PROJECT LEADER: B. KIPP	DRAWN BY: N. PAPPAS
DESIGNED BY: L. BULLOCK/N. PAPPAS	CHECKED BY: B. KIPP
COMPOSITE HANDWORK DETAIL SHEET	SHEET 5 OF 53