


ALTERNATES ZA1 & ZA2

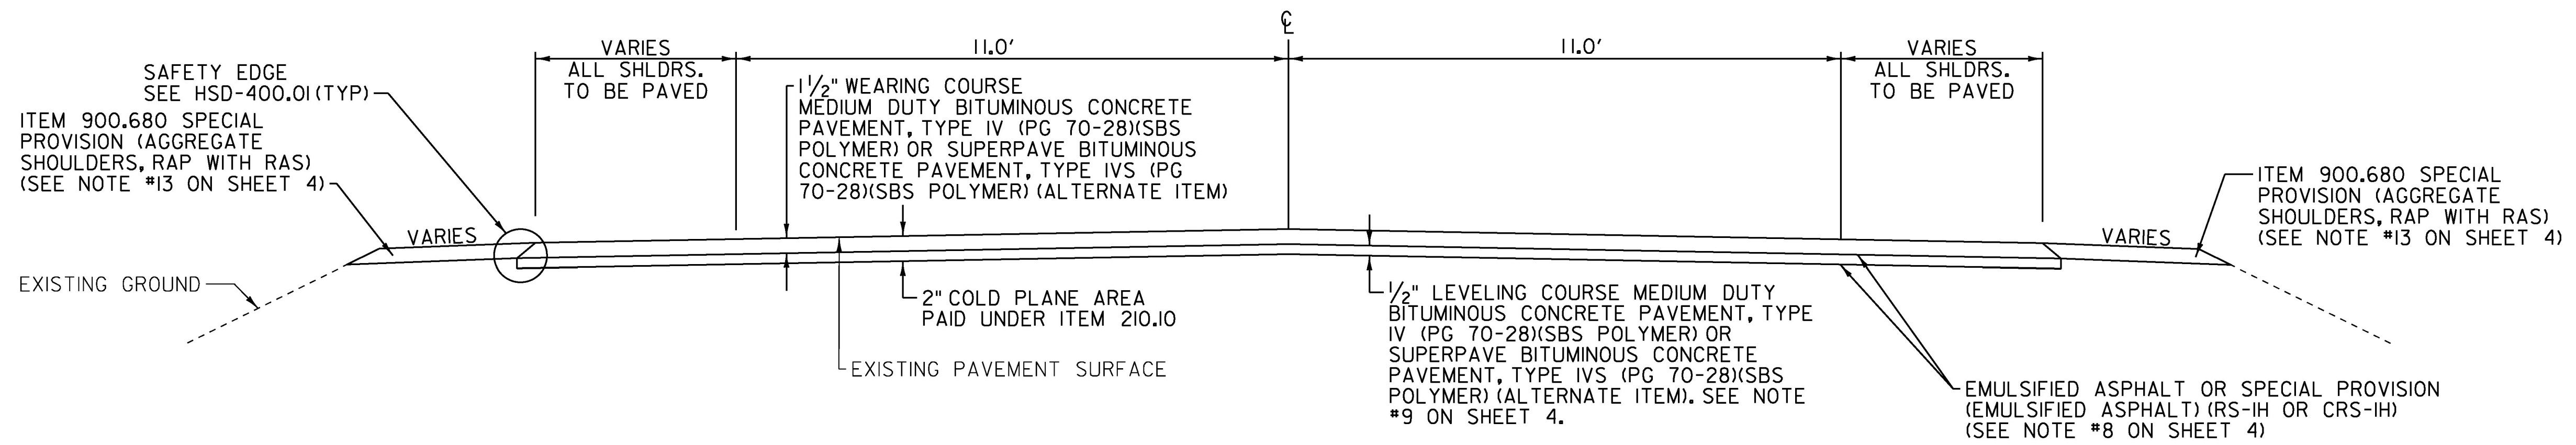

VT 106 TYPICAL SECTION


WEATHERSFIELD

MM 4.290 TO MM 4.376 COLD PLANE 2", LEVEL 1/2", AND OVERLAY 1 1/2"

READING

MM 0.590 TO MM 1.160 COLD PLANE 2", LEVEL 1/2", AND OVERLAY 1 1/2"

ALTERNATES ZA1 & ZA2

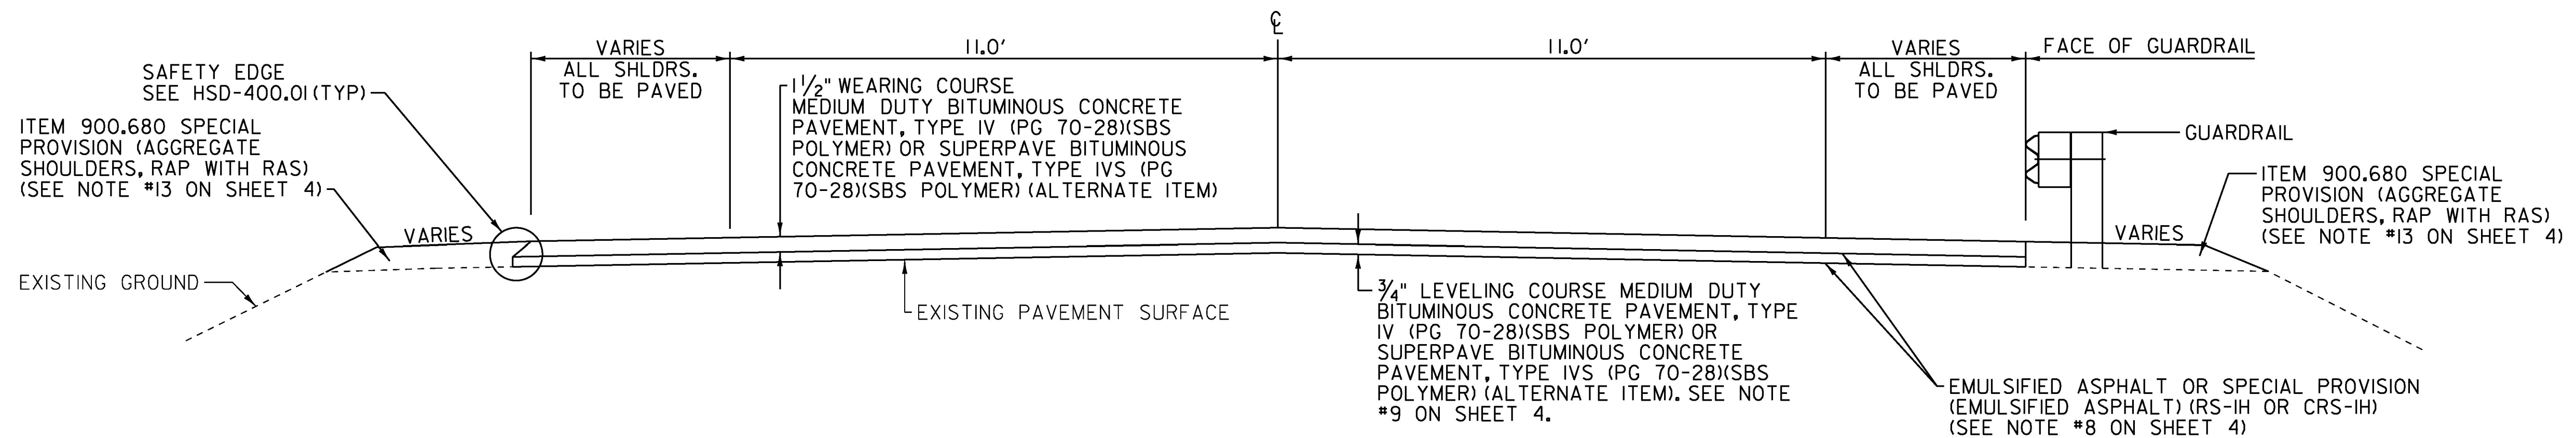

VT 106 TYPICAL SECTION

WEATHERSFIELD

MM 4.376 TO MM 7.226 LEVEL 3/4" AND OVERLAY 1 1/2"

CAVENDISH

MM 0.000 TO MM 0.431 LEVEL 3/4" AND OVERLAY 1 1/2"

READING

MM 0.000 TO MM 0.590 LEVEL 3/4" AND OVERLAY 1 1/2"

MM 1.160 TO MM 7.277 LEVEL 3/4" AND OVERLAY 1 1/2"

NOT TO SCALE

PROJECT NAME: WEATHERSFIELD-READING

PROJECT NUMBER: STP FPAV(12)

FILE NAME: COMP. STP FPAV(11),(12) & (13).dgn PLOT DATE: 04-APR-2018

PROJECT LEADER: B. KIPP DRAWN BY: N. PAPPAS

DESIGNED BY: N. PAPPAS CHECKED BY: B. KIPP

TYPICAL AND DETAIL SHEET 1 SHEET 31 OF 53