



**COLD PLANE DETAIL READING MM 0.590 TO MM 1.160**

NOTE: •SEE VT 106 TYPICAL'S.

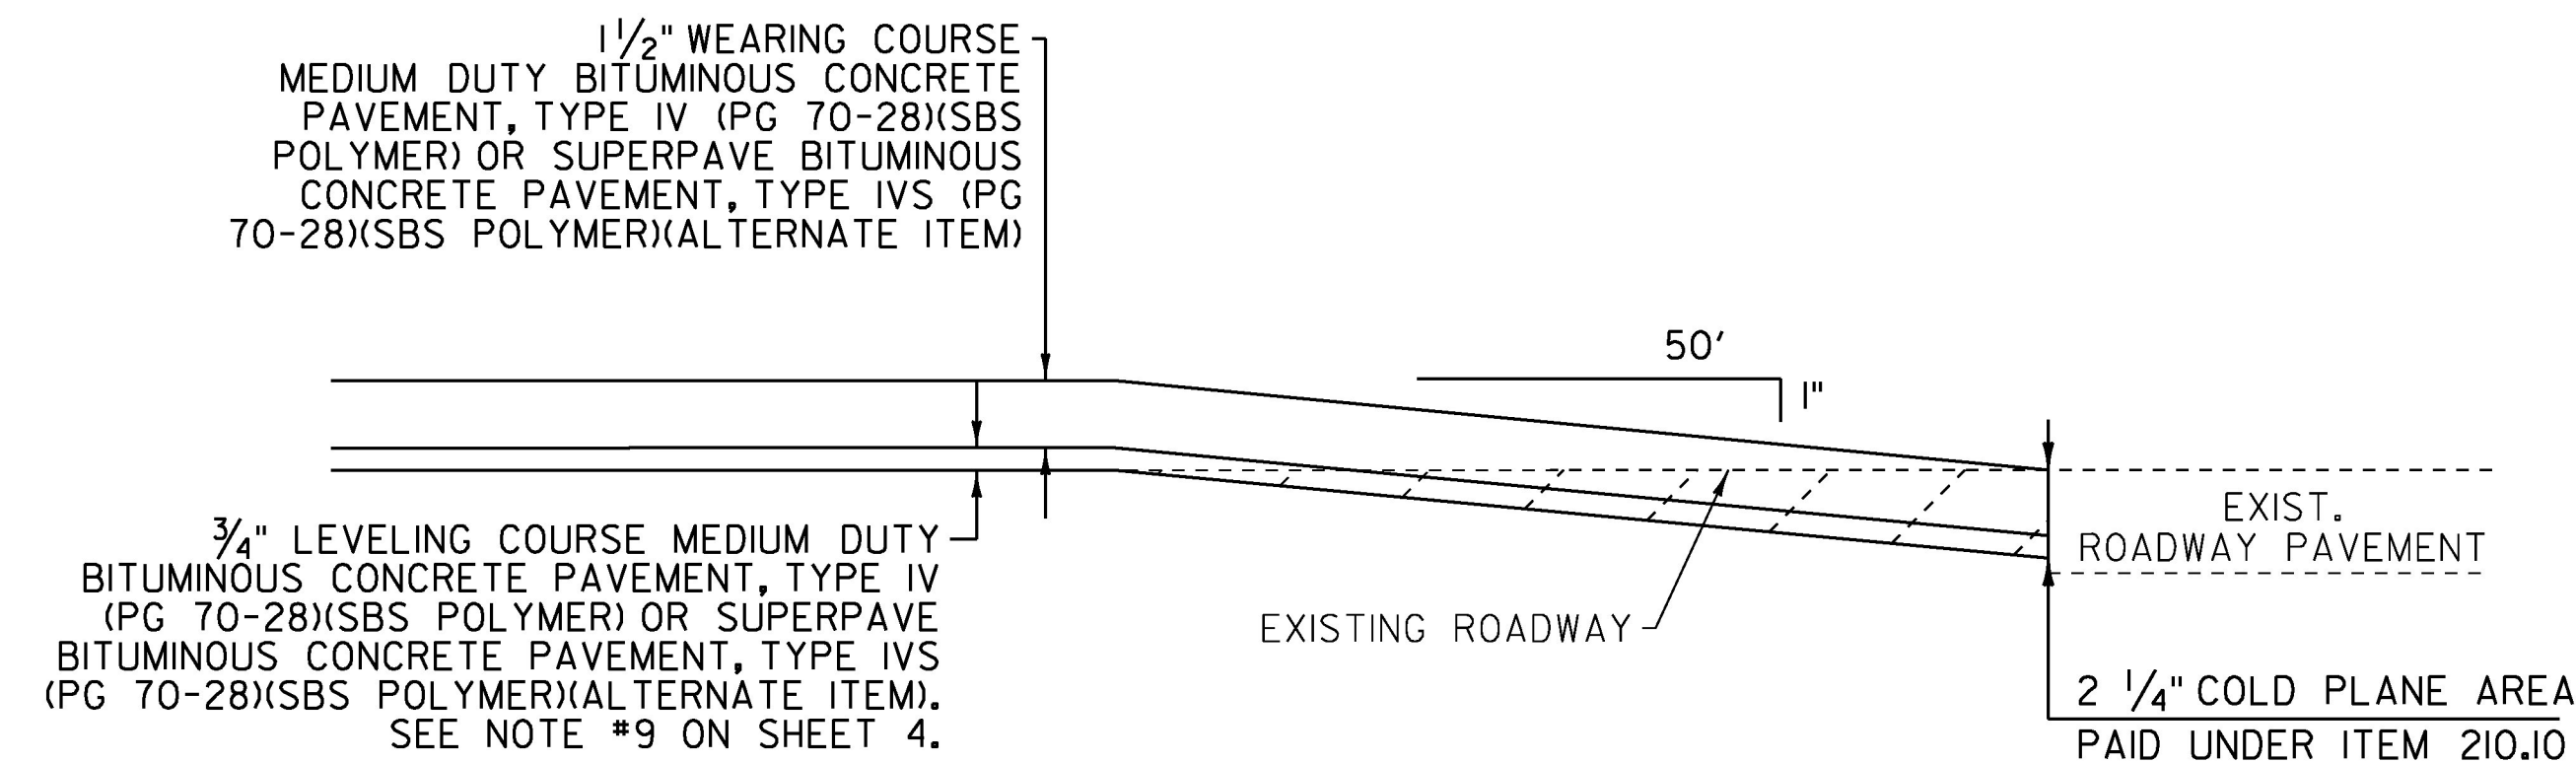

**MAINLINE END APPROACH DETAIL**

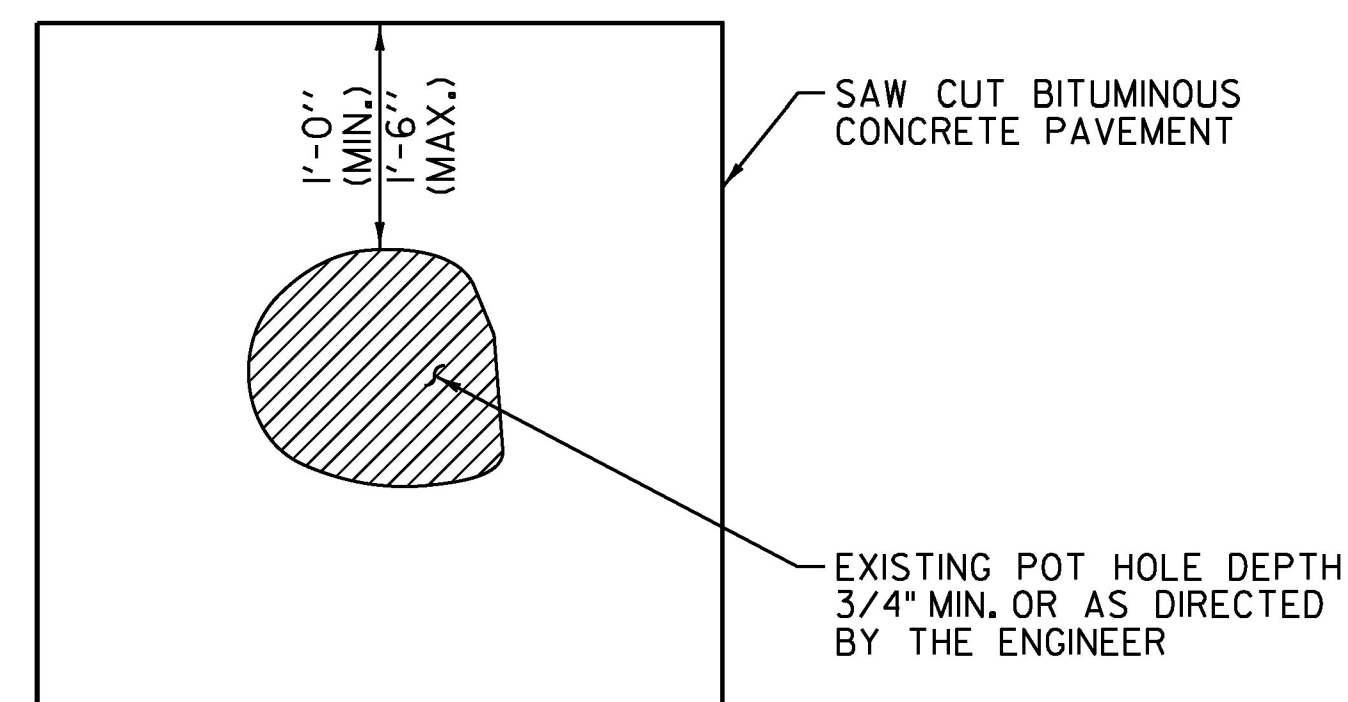

**TYPICAL POT HOLE REPAIR**

TYPICAL POT HOLE REPAIR NOTES

1. ITEM 404.65 EMULSIFIED ASPHALT OR ITEM 900.683 SPECIAL PROVISION (EMULSIFIED ASPHALT) (RS-IH OR CRS-IH) OPTION ITEM SHALL BE APPLIED AT ALL PATCH INTERFACES AT A RATE OF 0.25 - 0.50 GAL/SY. EMULSIFIED ASPHALT SHALL MEET THE REQUIREMENTS OF SECTION 404 AND WILL BE CONSIDERED INCIDENTAL TO ITEM 900.680 SPECIAL PROVISION (BITUMINOUS CONCRETE PAVEMENT SURFACE PREPARATION, TYPE I).
2. ALL WORK ASSOCIATED WITH POT HOLE REPAIR WILL BE PAID UNDER ITEM 900.680 SPECIAL PROVISION (BITUMINOUS CONCRETE PAVEMENT SURFACE PREPARATION, TYPE I).

**NOT TO SCALE**

PROJECT NAME:	WEATHERSFIELD-READING
PROJECT NUMBER:	STP FPAV(12)
FILE NAME: COMP. STP FPAV(11),(12) & (13).dgn	PLOT DATE: 04-APR-2018
PROJECT LEADER: B. KIPP	DRAWN BY: N. PAPPAS
DESIGNED BY: N. PAPPAS	CHECKED BY: B. KIPP
TYPICAL AND DETAIL SHEET 3	SHEET 33 OF 53