

CABLE GUARD RAIL REQUIRED

LEFT
Sta 883160 to 885160 - 200 ft
RIGHT
Sta 883160 to 885160 Length 200 ft

CULVERT REPAIRS REQUIRED.



Sta. 884174 - 2x3 Concrete Box Culvert.
Build New floor & Extend.
Class A Concrete 43 cu. yd.
Reinforcing Steel 326 pounds.

DRIVEWAY CULVERT REPAIRS REQUIRED.

Sta. 882170
Build New Headers.
Class B Concrete (4-2x5) 11 Cu. yd.

SUB-BASE OF GRAVEL REQUIRED.

Sta 882100 to 886100 - 9" Sub-base of gravel. 400 Lin. ft.
" 886100 to 891100 6 " " " " 1100 " "

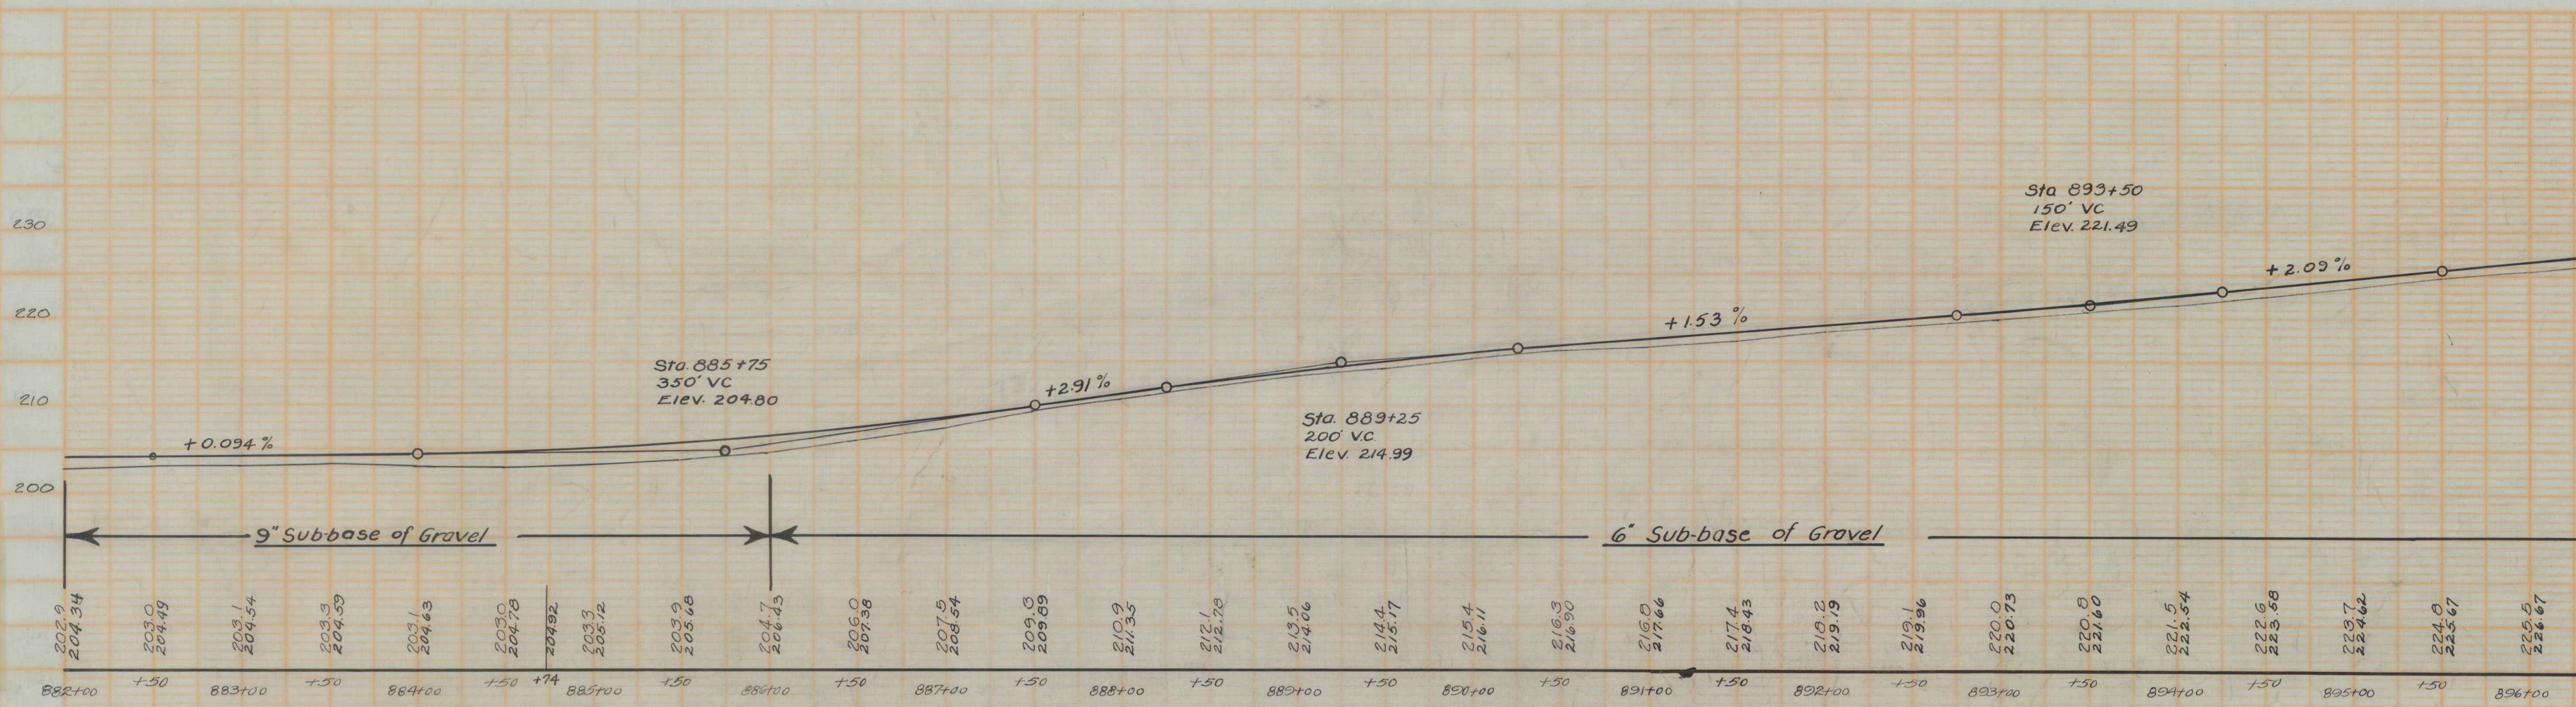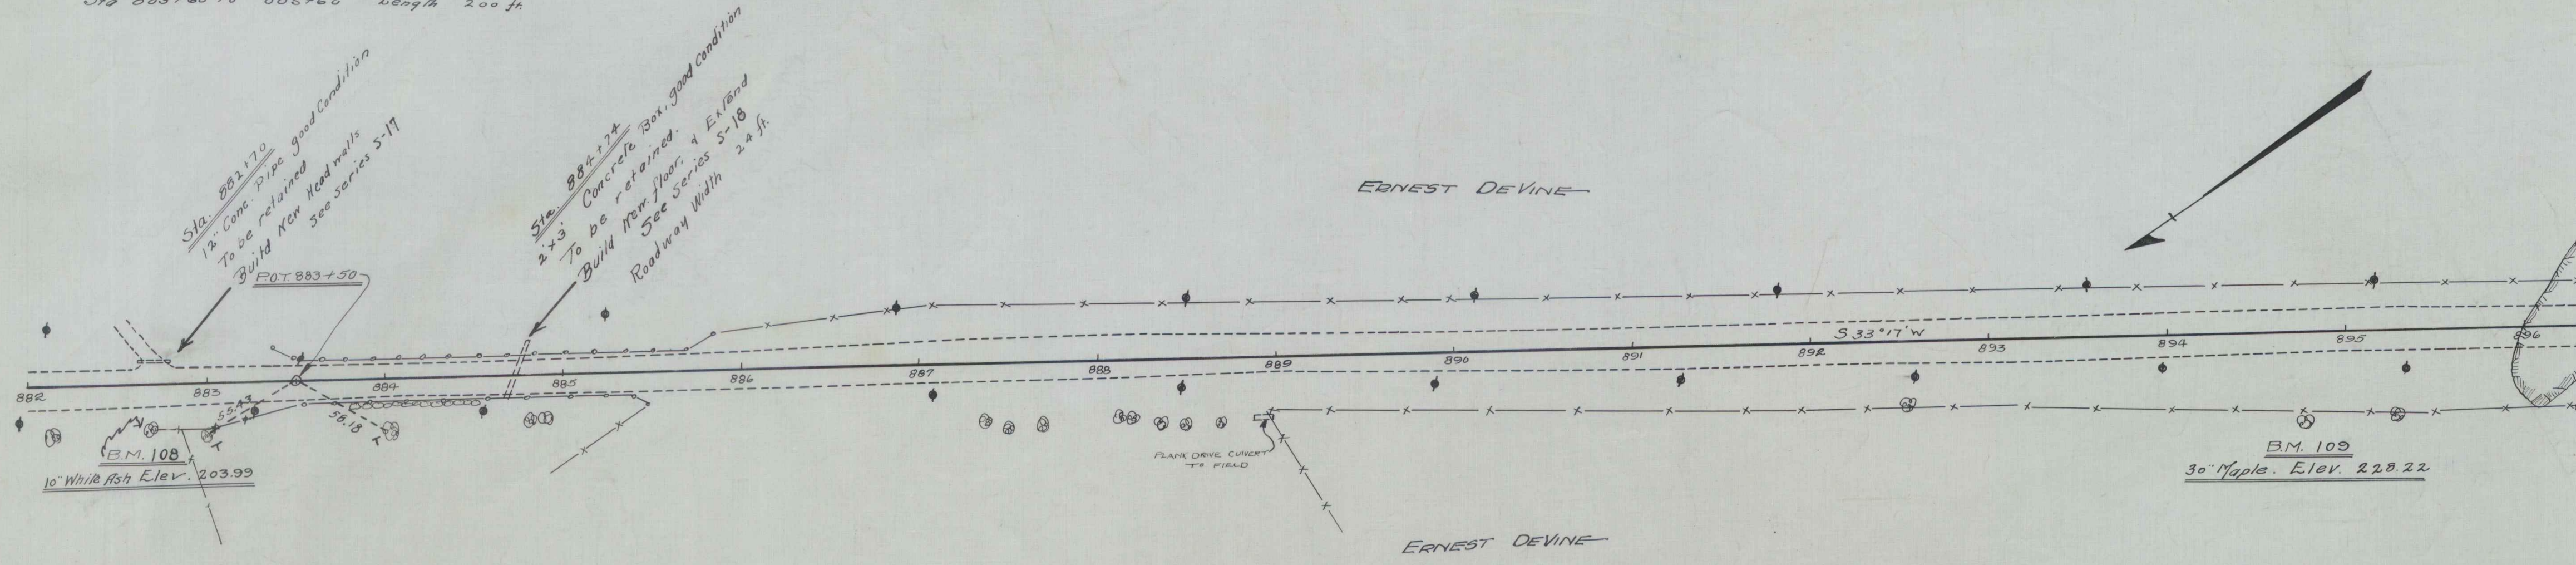

B.M. No. 108 Spike in 10" White Ash Right of Sta. 882169 Elev. 203.99
B.M. No. 109 Spike in 30" Maple Right of Sta. 894176 Elev. 228.22