



INDEX OF SHEETS

1.	TITLE SHEET	
2.	TYPICAL SHEET	
3-A	QUANTITY SHEETS	
5.	ITEM DETAIL AND DRAINAGE SHEET	
6-7	GRADE AND EARTHWORK SHEETS	
8.	TRAFFIC SIGN SUMMARY SHEET	
9-12	PLAN AND PROFILE SHEETS	
13-18	ROW SHEETS	
19-39	SECTION SHEETS	
40-41	BLANK	
42.	A-60 DRILLING & BLASTING OF SOLID ROCK SUBGRADE	8-31-81 R
43.	B-5 SLOPE ROUNDING	12-6-71
44.	B-11 UNDERDRAIN IN SHATTERED ROCK SUBGRADE	12-12-74 R
45.	B-13 DRIVES	12-14-71
46.	D-2 UNDERDRAIN CONSTRUCTION	12-16-76 R
47.	D-4 METAL END SECTIONS	7-24-75 R
48.	D-6 REINFORCED CONCRETE DROP INLET	4-4-73 R
49.	D-16 TYPE B GRATE	11-14-72 R
50.	BLANK	
51.	E-2 ROAD CONSTRUCTION APPROACH SIGNS	3-4-81 R
52.	E-6 ON PROJECT CONSTRUCTION SIGNS	4-1-80 R
53.	E-7 DELINEATION AND BARRICADES	2-2-83
54.	E-12 US ROUTE MARKERS	12-3-82 R
55.	E-153 REGULATORY SIGNS	7-13-84
56.	E-19 WARNING SIGNS	12-20-82 R
57.	E-23 GUIDE SIGNS	2-10-83
57-A	E-24A FLANGED CHANNEL SIGN SUPPORTS	1-8-88 R
58.	E-22 SKIN PLACEMENT - NON EXPRESSWAY	8-25-81 R
59.	G-4 WOOD GUIDE POSTS	5-25-82 R
60.	J-1 BOUNDARY MARKERS	6-27-80
61.	T-1 TEMPORARY EROSION CONTROL	12-7-76 R
62.	T-2 TEMPORARY EROSION CONTROL	7-5-72

**STATE OF VERMONT
AGENCY OF TRANSPORTATION**

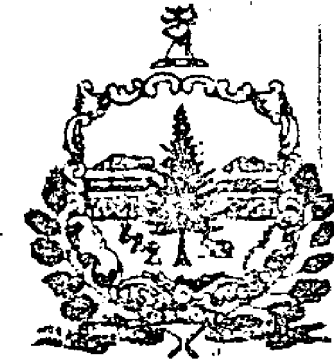

**PROPOSED IMPROVEMENT
TOWN OF FERRISBURG
COUNTY OF ADDISON
US RTE. 7**

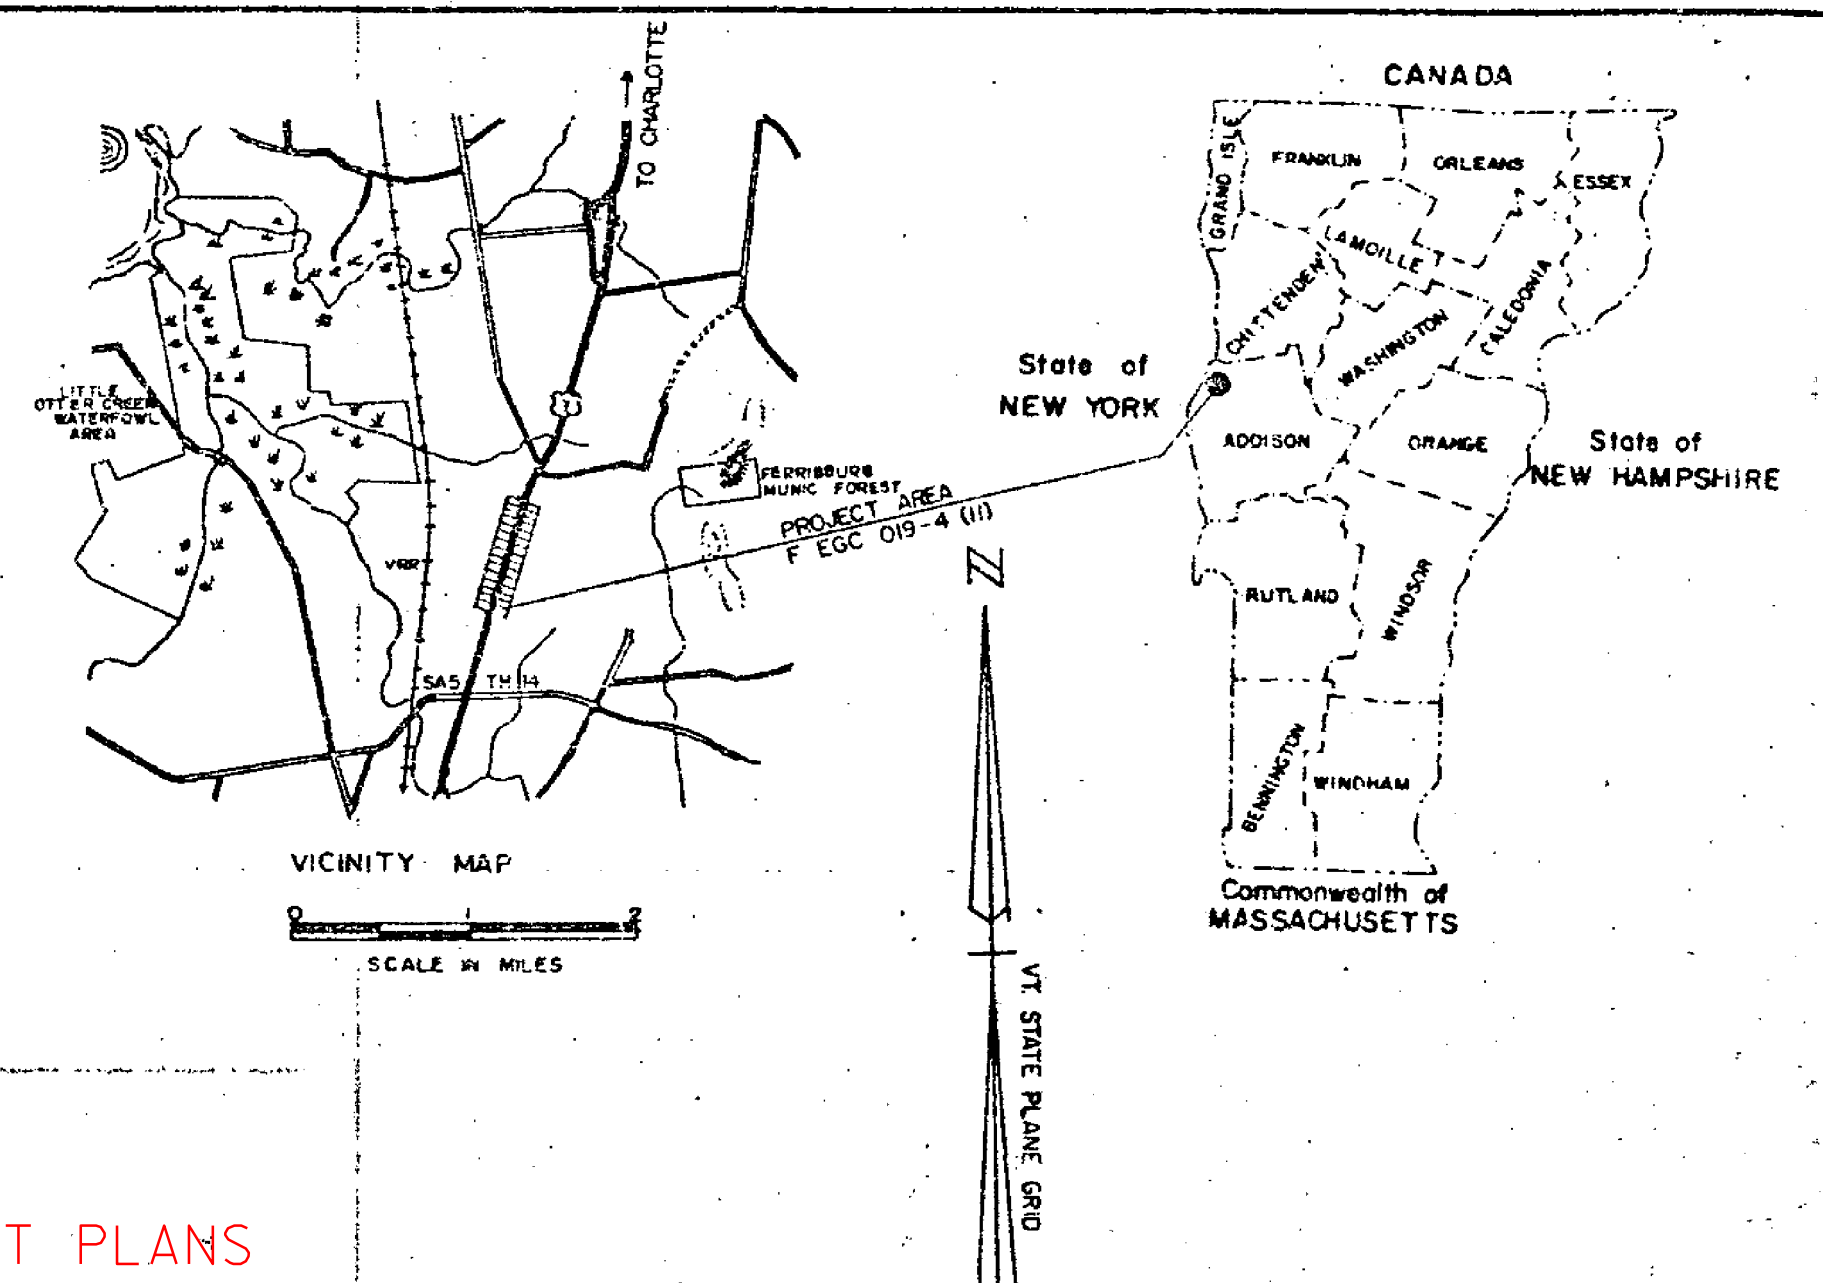

Dated SEP 27 1984

Aztec Corp.
Contractor

Andre P. Madson
Signature


See & Titles
Title

[Signature]
Transportation Secretary's Signature

BEGINNING AT A POINT APPROX. 3.636 MILES NORTH OF THE FERRISBURG - WALTHAM TOWN LINE AND CONTINUING NORTHERLY FOR 0.739 MILES. CONSTRUCTION CONSISTS OF GRADING, DRAINAGE, SUBBASE AND PAVEMENT.

LENGTH OF ROADWAY 3900.00 FEET - 0.739 MILES
LENGTH OF PROJECT 3900.00 FEET - 0.739 MILES

CONTRACT PLANS
THESE PLANS DO NOT REFLECT CHANGES MADE ON THE PROJECT.

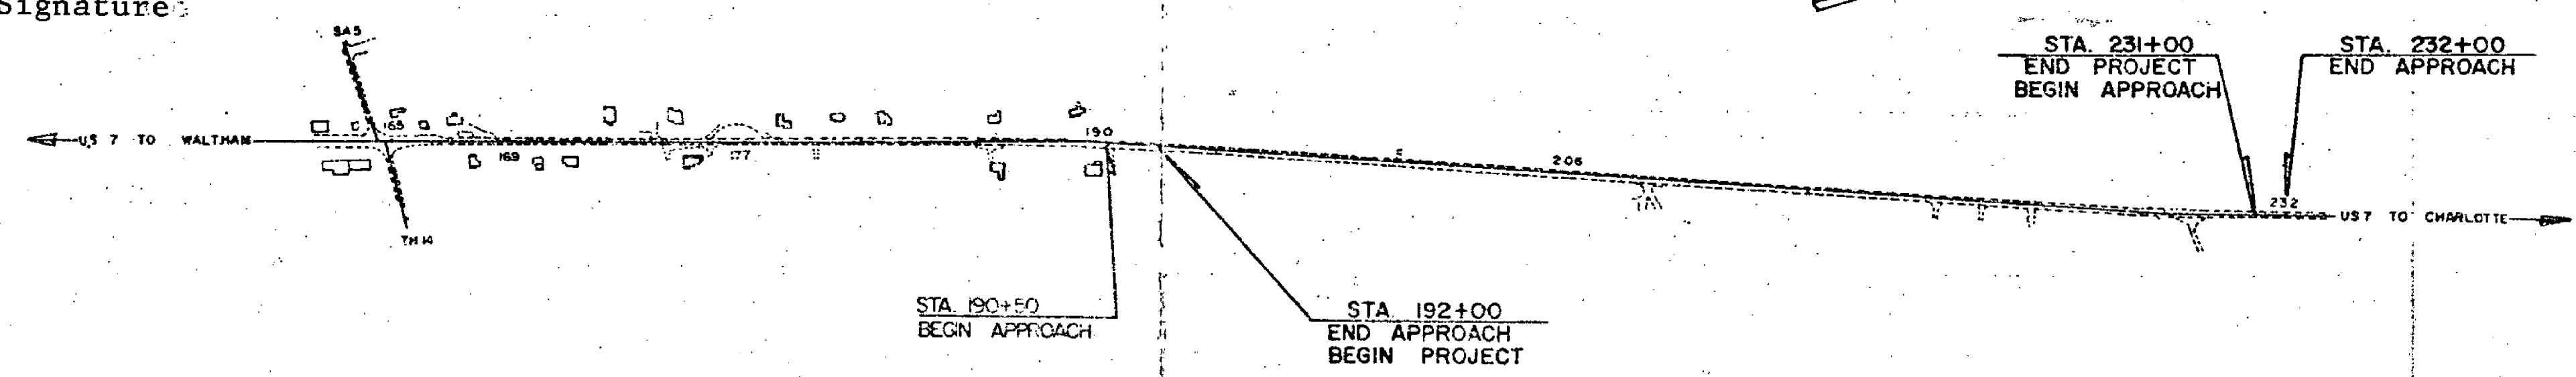

CONVENTIONAL SIGNS

COUNTY LINE	---
TOWN LINE	- - - -
LIMITS OF ACCESS	—○—
POINT OF ACCESS	X
FENCE LINE	—•••••
STONE WALL	—•••••
TRAVELED WAY	—•••••
GUARD RAIL	—•••••
RAILROAD	—•••••
SURVEY LINE	—•••••
CULVERT	—•••••
POWER POLE	—○—
TELEPHONE POLE	—○—
TREES	○ X
CONTROL OF ACCESS	—//—
PROPERTY LINE	—•••••
ROW TAKING LINE	—•••••
SLOPE RIGHTS	—○—
TOP OF CUT	—○—
TOE OF SLOPE	—○—

DATUM

VERTICAL	NGVD 1929
HORIZONTAL	NAD 1927

1981	ADT - 7,700
1981	DHV - 960
2001	ADT - 10,800
2001	DHV - 1,240
D	53 % NB
T	8 %
V	50 MPH

These plans are subject to such engineering changes as may be required by the Federal Highway Administration or the Director of Engineering and Construction.

Construction is to be carried on in accordance with these plans and the Standard Specifications for Highway and Bridge Construction dated March, 1976, as approved by the Federal Highway Administration on October 27, 1976 for use on this project, including all subsequent revisions and such revised specifications and special provisions as are incorporated in these plans.

SUBMITTED BY ORDER OF THE STATE TRANSPORTATION BOARD

APPROVED: [Signature] DATE 5-17-84
DIRECTOR OF ENGINEERING AND CONSTRUCTION

DEPARTMENT OF TRANSPORTATION
FEDERAL HIGHWAY ADMINISTRATION

APPROVED: _____ DATE _____
DIVISION ADMINISTRATOR

PROJECT F EGC FMS 019-4 (11)

SHEET _____ OF _____ SHEETS

DRAWING 44-131-2082-1