


INDEX OF SHEETS
SEE SHEET 2

STATE OF VERMONT AGENCY OF TRANSPORTATION



PROPOSED IMPROVEMENT TOWN OF NORWICH COUNTY OF WINDSOR U.S. ROUTE 5 (F.A.S.) (MAJOR COLLECTOR)

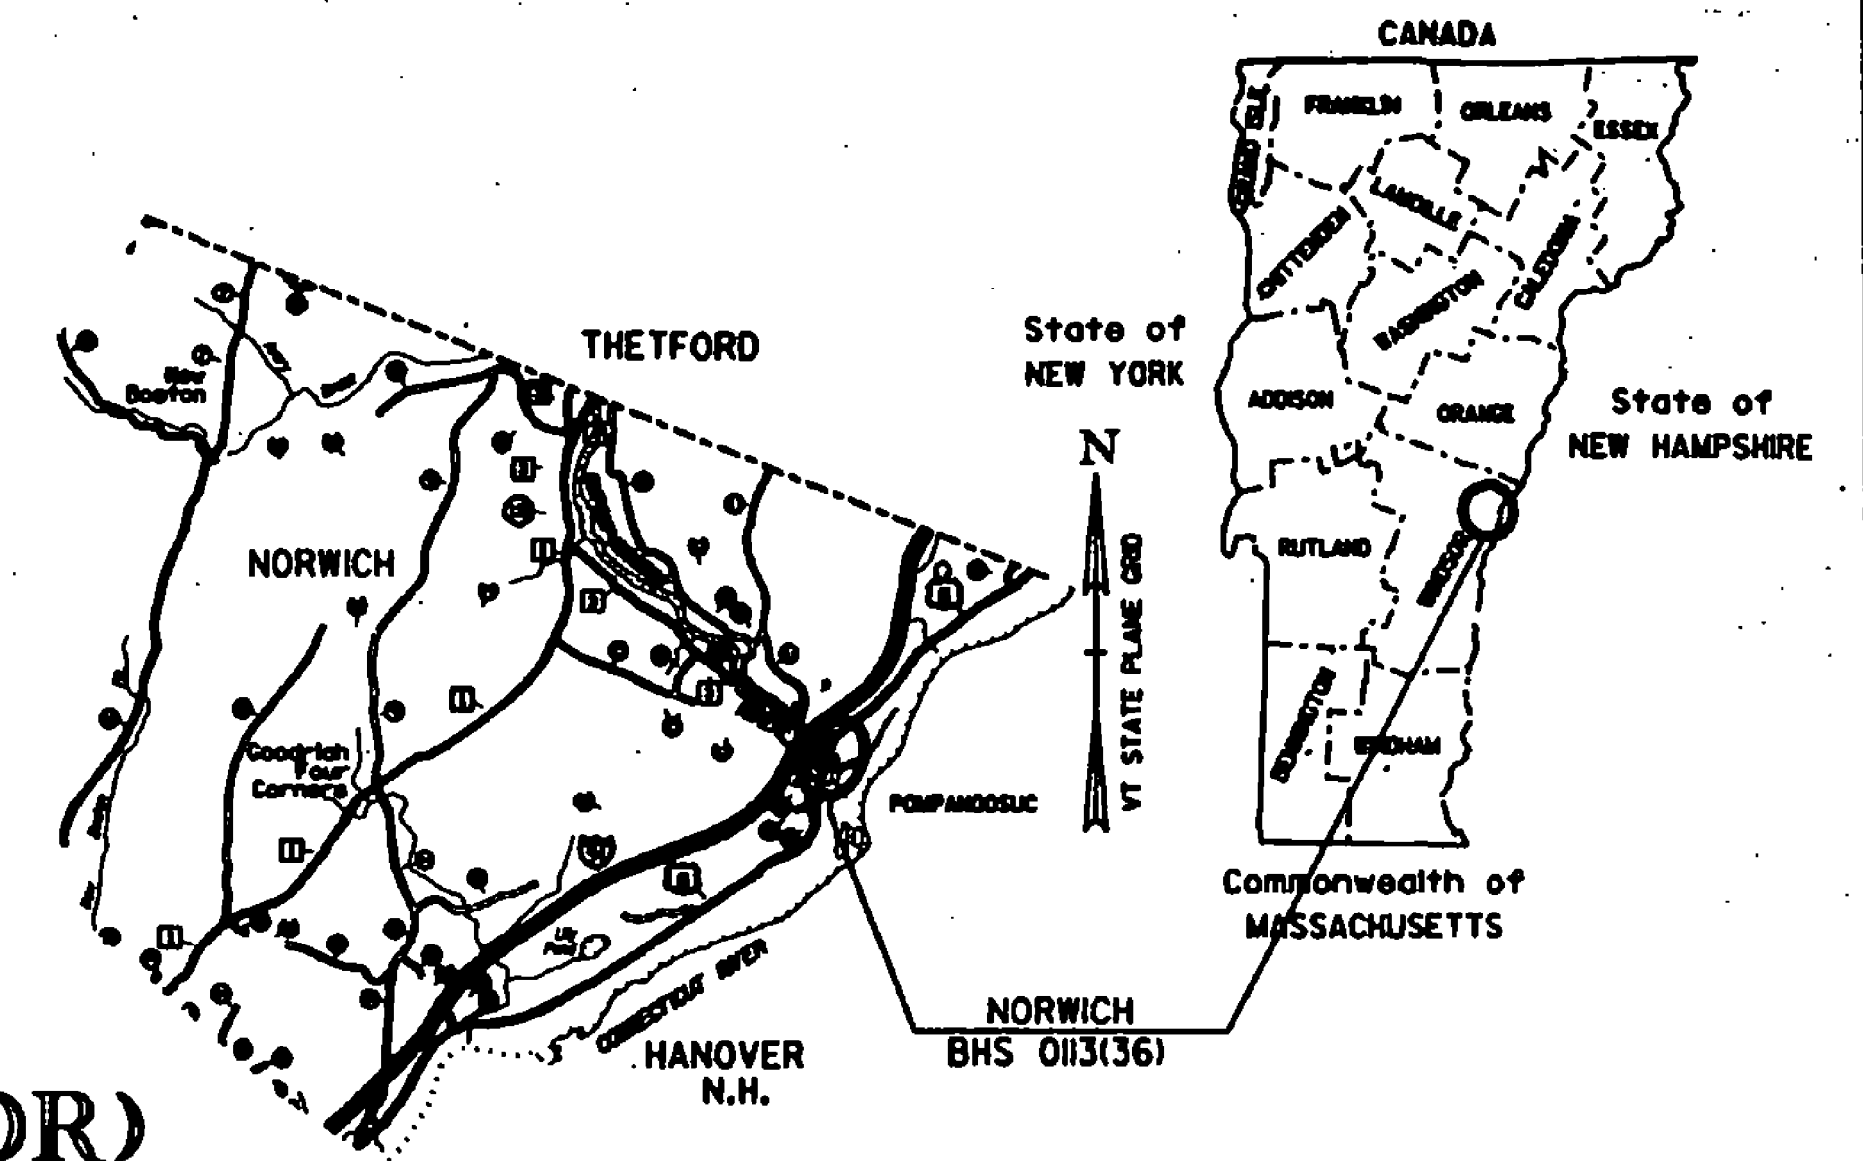

Dated SEP 10 1992

Miller Construction Inc.
Contractor

Royal Gilman
Signature

President
Title


S. Barbara
Transportation Secretary's Signature

BEGINNING AT A POINT ON U.S. ROUTE 5 APPROXIMATELY 6.515 MILES
NORTHERLY OF THE HARTFORD/NORWICH TOWN LINE AND EXTENDING
NORTHERLY 0.057 MILES.

PROJECT LENGTH: ROADWAY 43.76 FEET=0.008 MILES
BRIDGE 256.24 FEET=0.049 MILES
PROJECT 300.00 FEET=0.057 MILES

PROJECT CONSISTS OF REHABILITATION TO BRIDGE #81 WITH
NECESSARY APPROACH CONSTRUCTION.

TRAFFIC DATA
1992 ADT=1900
2012 ADT=2810
2012 DHV=385
T=6%
D=65%
V=50 MPH
1992/2012 18 KIP ESAL 1,095,000

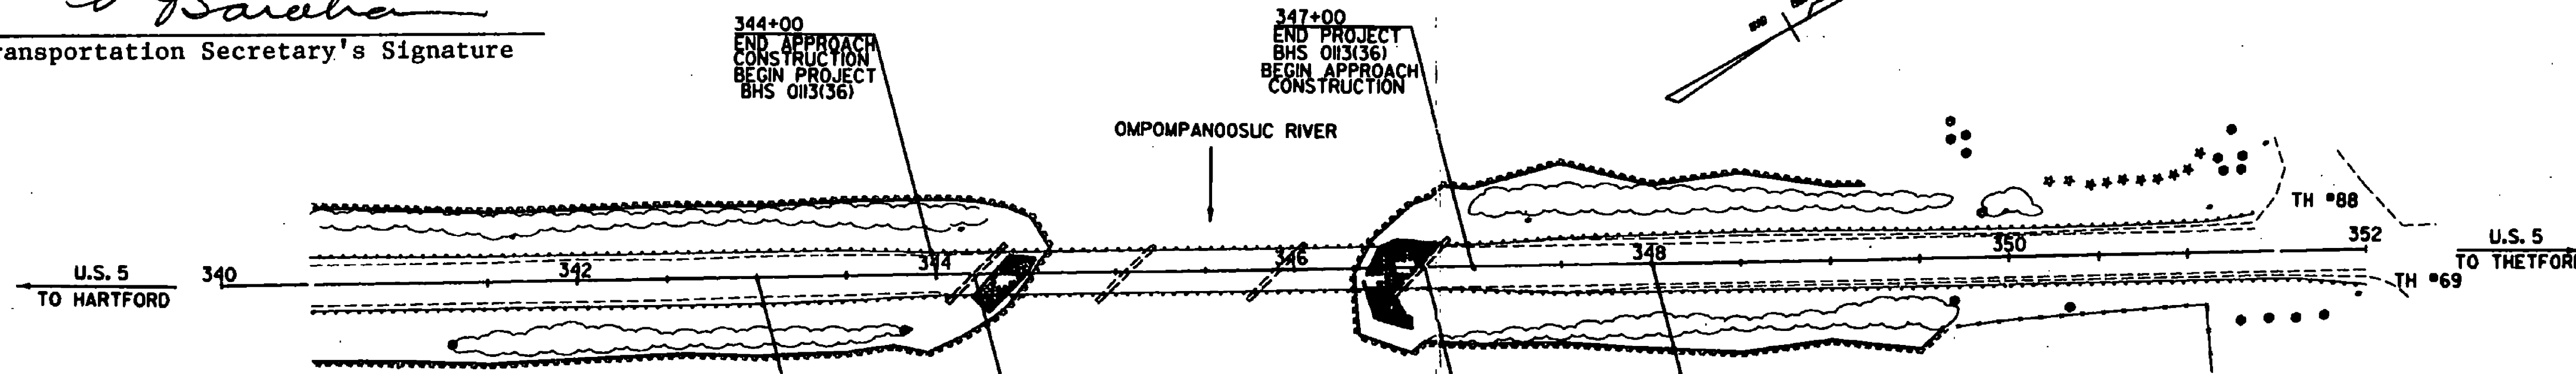

CONTRACT PLANS
THESE PLANS DO NOT REFLECT
CHANGES MADE ON THE PROJECT.

CONVENTIONAL SIGNS	
COUNTY LINE	---
TOWN LINE	- - - -
LIMITS OF ACCESS	○ ○ ○ ○
POINT OF ACCESS	○ X
FENCE LINE	- X - X -
STONE WALL	○ ○ ○ ○ ○ ○ ○ ○
TRAVELED WAY	— — — — —
GUARD RAIL	○ ○ ○ ○ ○ ○ ○ ○
RAILROAD	— + — + — + — +
SURVEY LINE	— + — + — + — +
CULVERT	— + — + — + — +
POWER POLE	○
TELEPHONE POLE	◇
TREES	⊗ ⊛
CONTROL OF ACCESS	///
PROPERTY LINE	—
R.O.W. TAKING LINE	— SR —
SLOPE RIGHTS	○ ○ ○ ○
TOP OF CUT	△ △ △ △
TOE OF SLOPE	○ ○ ○ ○

VERTICAL NGVD 1929
HORIZONTAL N/A

0 50 100
SCALE IN FEET

THESE PLANS ARE SUBJECT TO SUCH ENGINEERING
CHANGES AS MAY BE REQUIRED BY THE FEDERAL HIGHWAY
ADMINISTRATION OR THE CHIEF ENGINEER.
CONSTRUCTION IS TO BE CARRIED ON IN ACCORDANCE
WITH THESE PLANS AND THE STANDARD SPECIFICATIONS
FOR CONSTRUCTION DATED 1990, AS APPROVED BY THE
FEDERAL HIGHWAY ADMINISTRATION ON MARCH 25, 1990
FOR USE ON THIS PROJECT, INCLUDING ALL SUBSEQUENT
REVISIONS AND SUCH REVISED SPECIFICATIONS AND
SPECIAL PROVISIONS AS ARE INCORPORATED IN THESE
PLANS.

SUBMITTED BY ORDER OF THE STATE TRANSPORTATION BOARD	
APPROVED <i>William M. Bennett</i> 9/14/92 DIRECTOR OF ENGINEERING	
DEPARTMENT OF TRANSPORTATION FEDERAL HIGHWAY ADMINISTRATION	
APPROVED <i>William M. Bennett</i> DATE <i>9/14/92</i> for the DIVISION ADMINISTRATOR	
PROJECT NORWICH BHS 0113(36)	SHEET 1 OF 70 SHEETS