

DESIGN SAMPLES

1" RADIUS (TYP.)

VAR. 24" - 42"

URBAN

VAR. 24" - 42"

RURAL



MATERIALS
THE SIGN BASE MATERIALS USED FOR THE STREET SIGNS MAY BE EITHER OF THE FOLLOWING:
A - EXTRUDED ALUMINUM BLADES WITH REFLECTIVE SHEETING
B - FLAT ALUMINUM BLADES WITH REFLECTIVE SHEETING

COLORS
THE SIGNS SHALL HAVE A REFLECTORIZED WHITE OR SILVER TEXT (STICK ON REFLECTIVE LETTERS) ON A REFLECTORIZED GREEN BACKGROUND. THE COLORS SHALL CONFORM WITH THOSE FOUND IN STANDARD COLOR TOLERANCE CHARTS AS APPROVED BY THE U.S. DEPARTMENT OF TRANSPORTATION, FEDERAL HIGHWAY ADMINISTRATION.



LETTERING
LETTERS AND DIGITS SHALL CONFORM WITH THE STANDARD ALPHABETS FOR HIGHWAY SIGNS PRINTED BY THE FEDERAL HIGHWAY ADMINISTRATION.

SPECIFICATIONS
THE SIGN SHALL MEET THE VERMONT STATE SPECIFICATIONS FOR "TRAFFIC SIGNS". THE MATERIAL FOR THE BLADES SHALL BE EITHER EXTRUDED ALUMINUM WITH A 0.25 INCH FLANGE THICKNESS AND A 0.090 INCH WEBB (MIN.) OR FLAT SHEET ALUMINUM WITH A MINIMUM THICKNESS OF 0.025 INCH. THE PREFERRED MOUNTING METHOD FOR STREET SIGNS IS POST TOP MOUNTING BRACKETS. HARDWARE FOR MOUNTING SIGNS TO POST SHALL BE SUBSIDIARY TO OTHER ITEMS. MOUNTING METHOD WILL BE AS SHOWN ON THE PLANS. MINIMUM VERTICAL CLEARANCE IS 8 FEET TO THE BOTTOM OF THE SIGN. FOR POST TOP MOUNTINGS, SIGNS SHALL HAVE TEXT ON BOTH SIDES.

SIZES ARE AS FOLLOWS
RURAL AREAS - USE A 9 INCH HIGH BLADE IN LENGTHS OF 24", 30", 36" OR 42".
USE SERIES "B" LETTERING (MINIMUM) WITH 6 INCH HIGH LETTERS FOR STREET NAME, 4 INCH OTHER.
URBAN AREAS - USE A 6 INCH HIGH BLADE IN LENGTHS OF 24", 30", 36" OR 42".
USE SERIES "B" LETTERING (MINIMUM) WITH 4 INCH HIGH LETTERS FOR STREET NAME, 3 INCH OTHER.

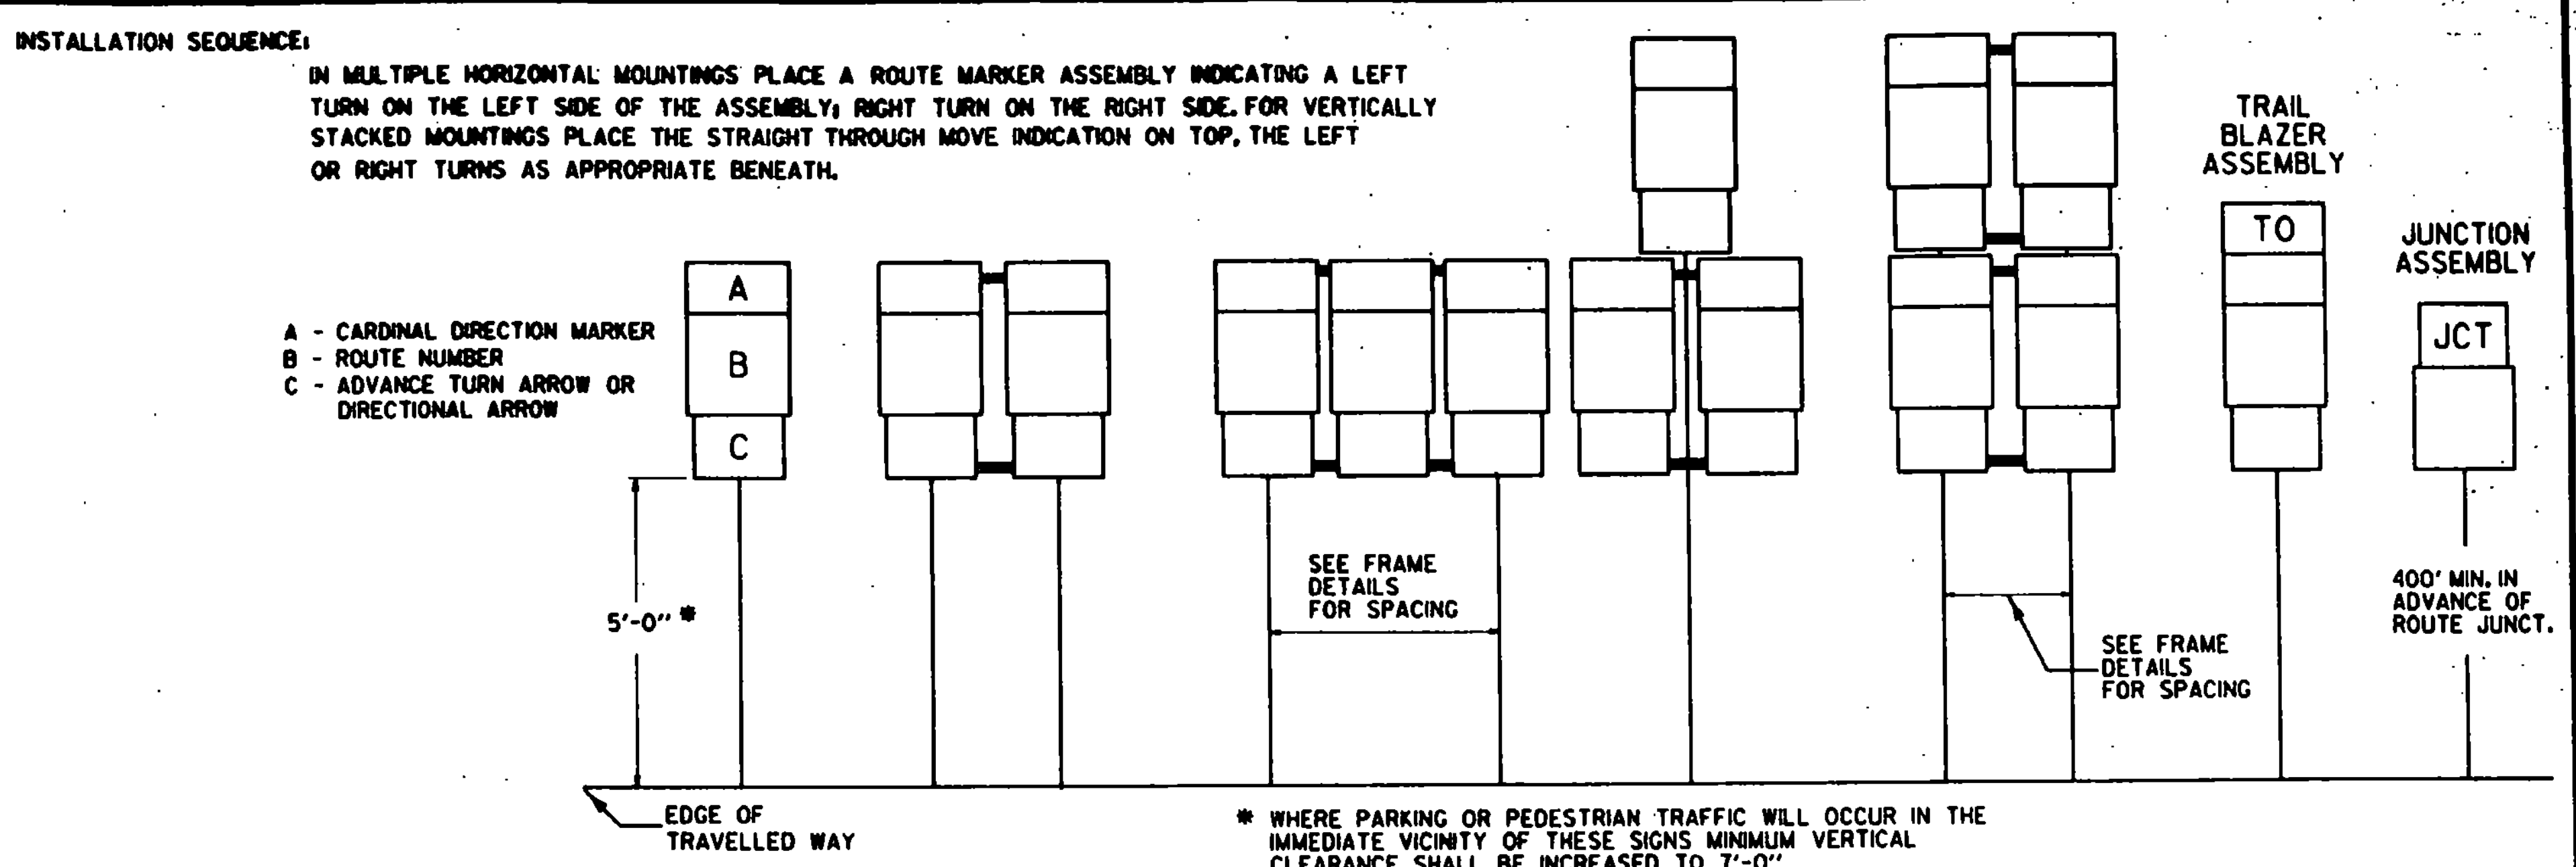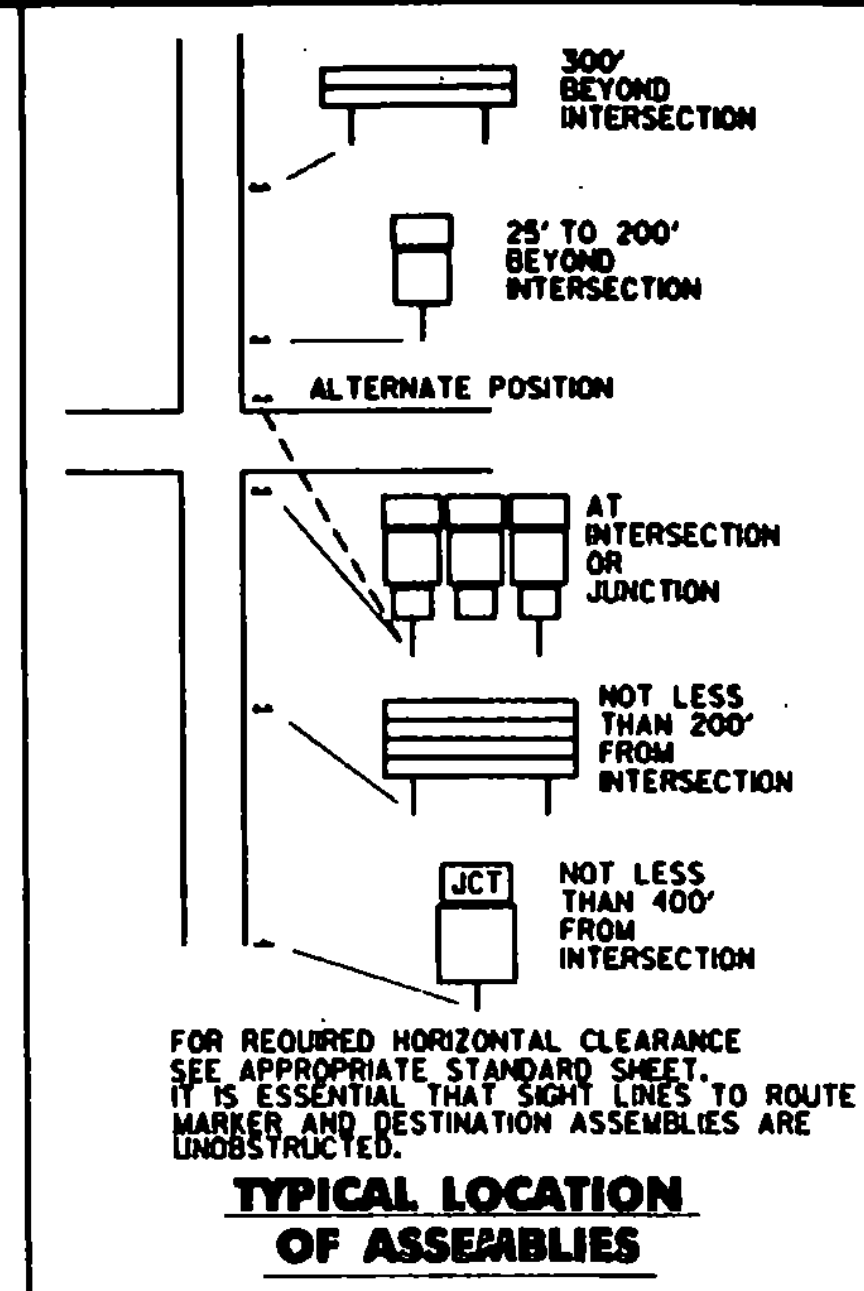

STANDARD MOUNTING OF ROUTE MARKER ASSEMBLIES, AND DESTINATION ASSEMBLIES

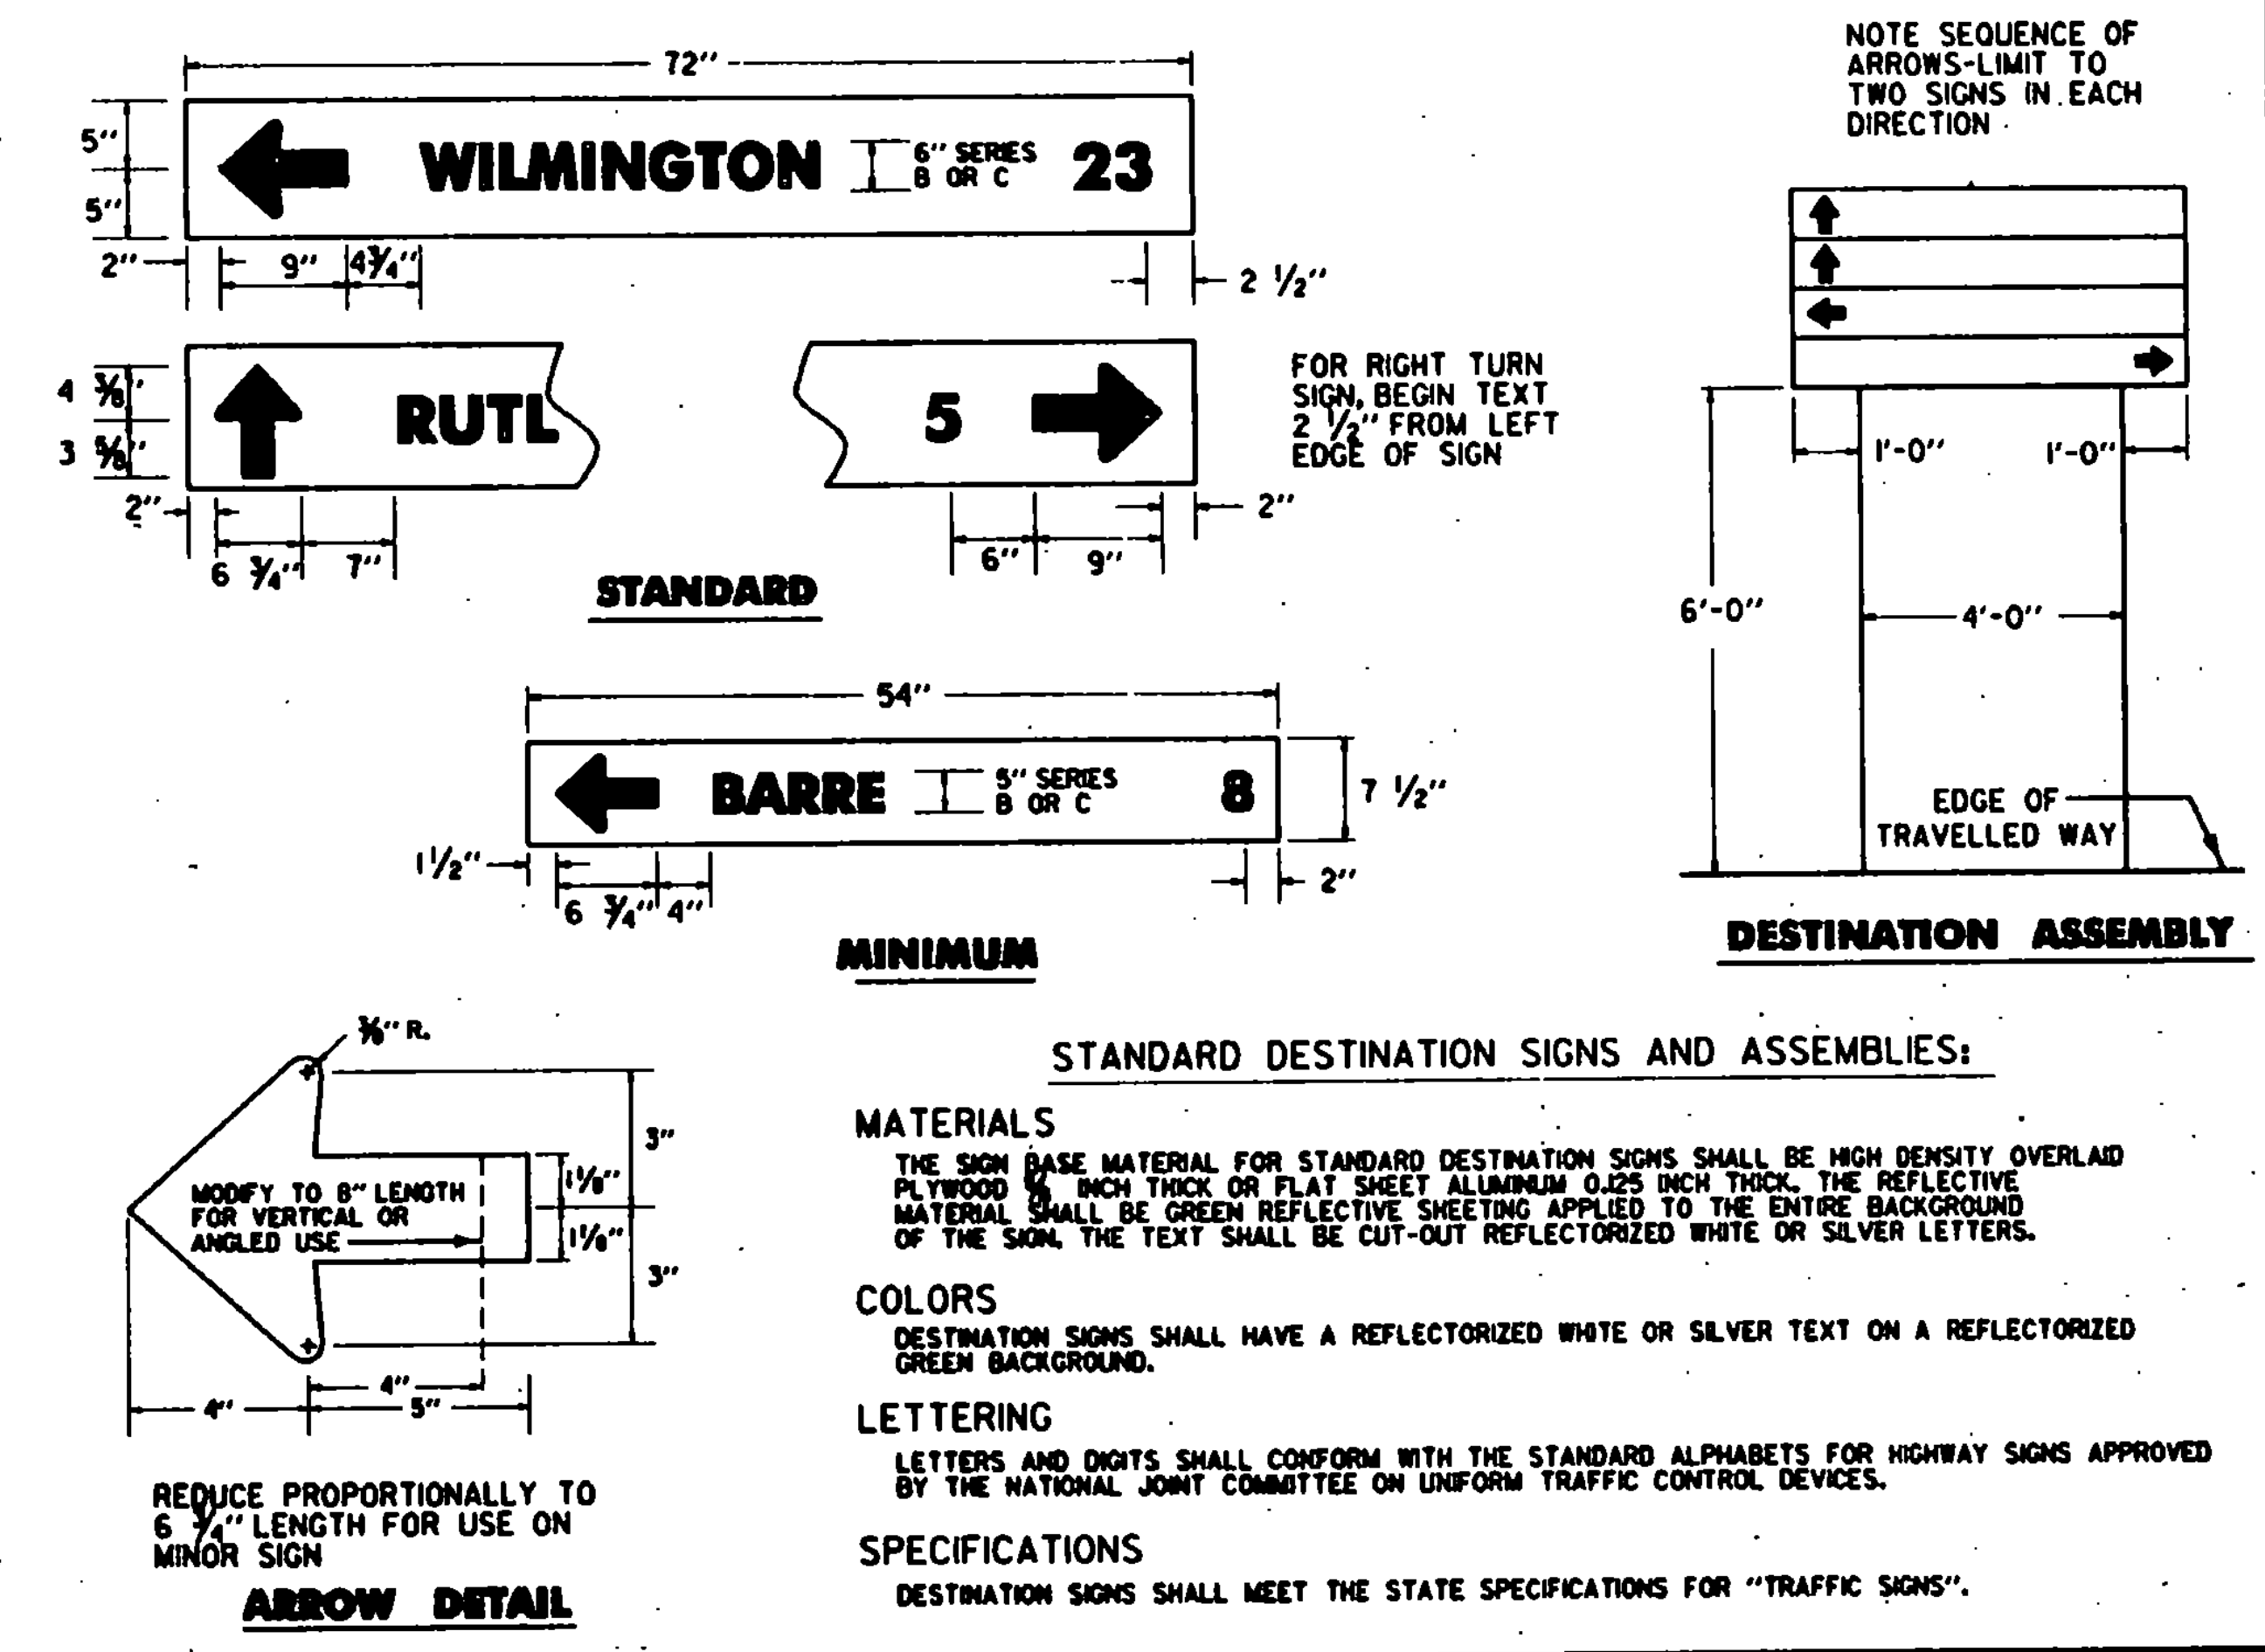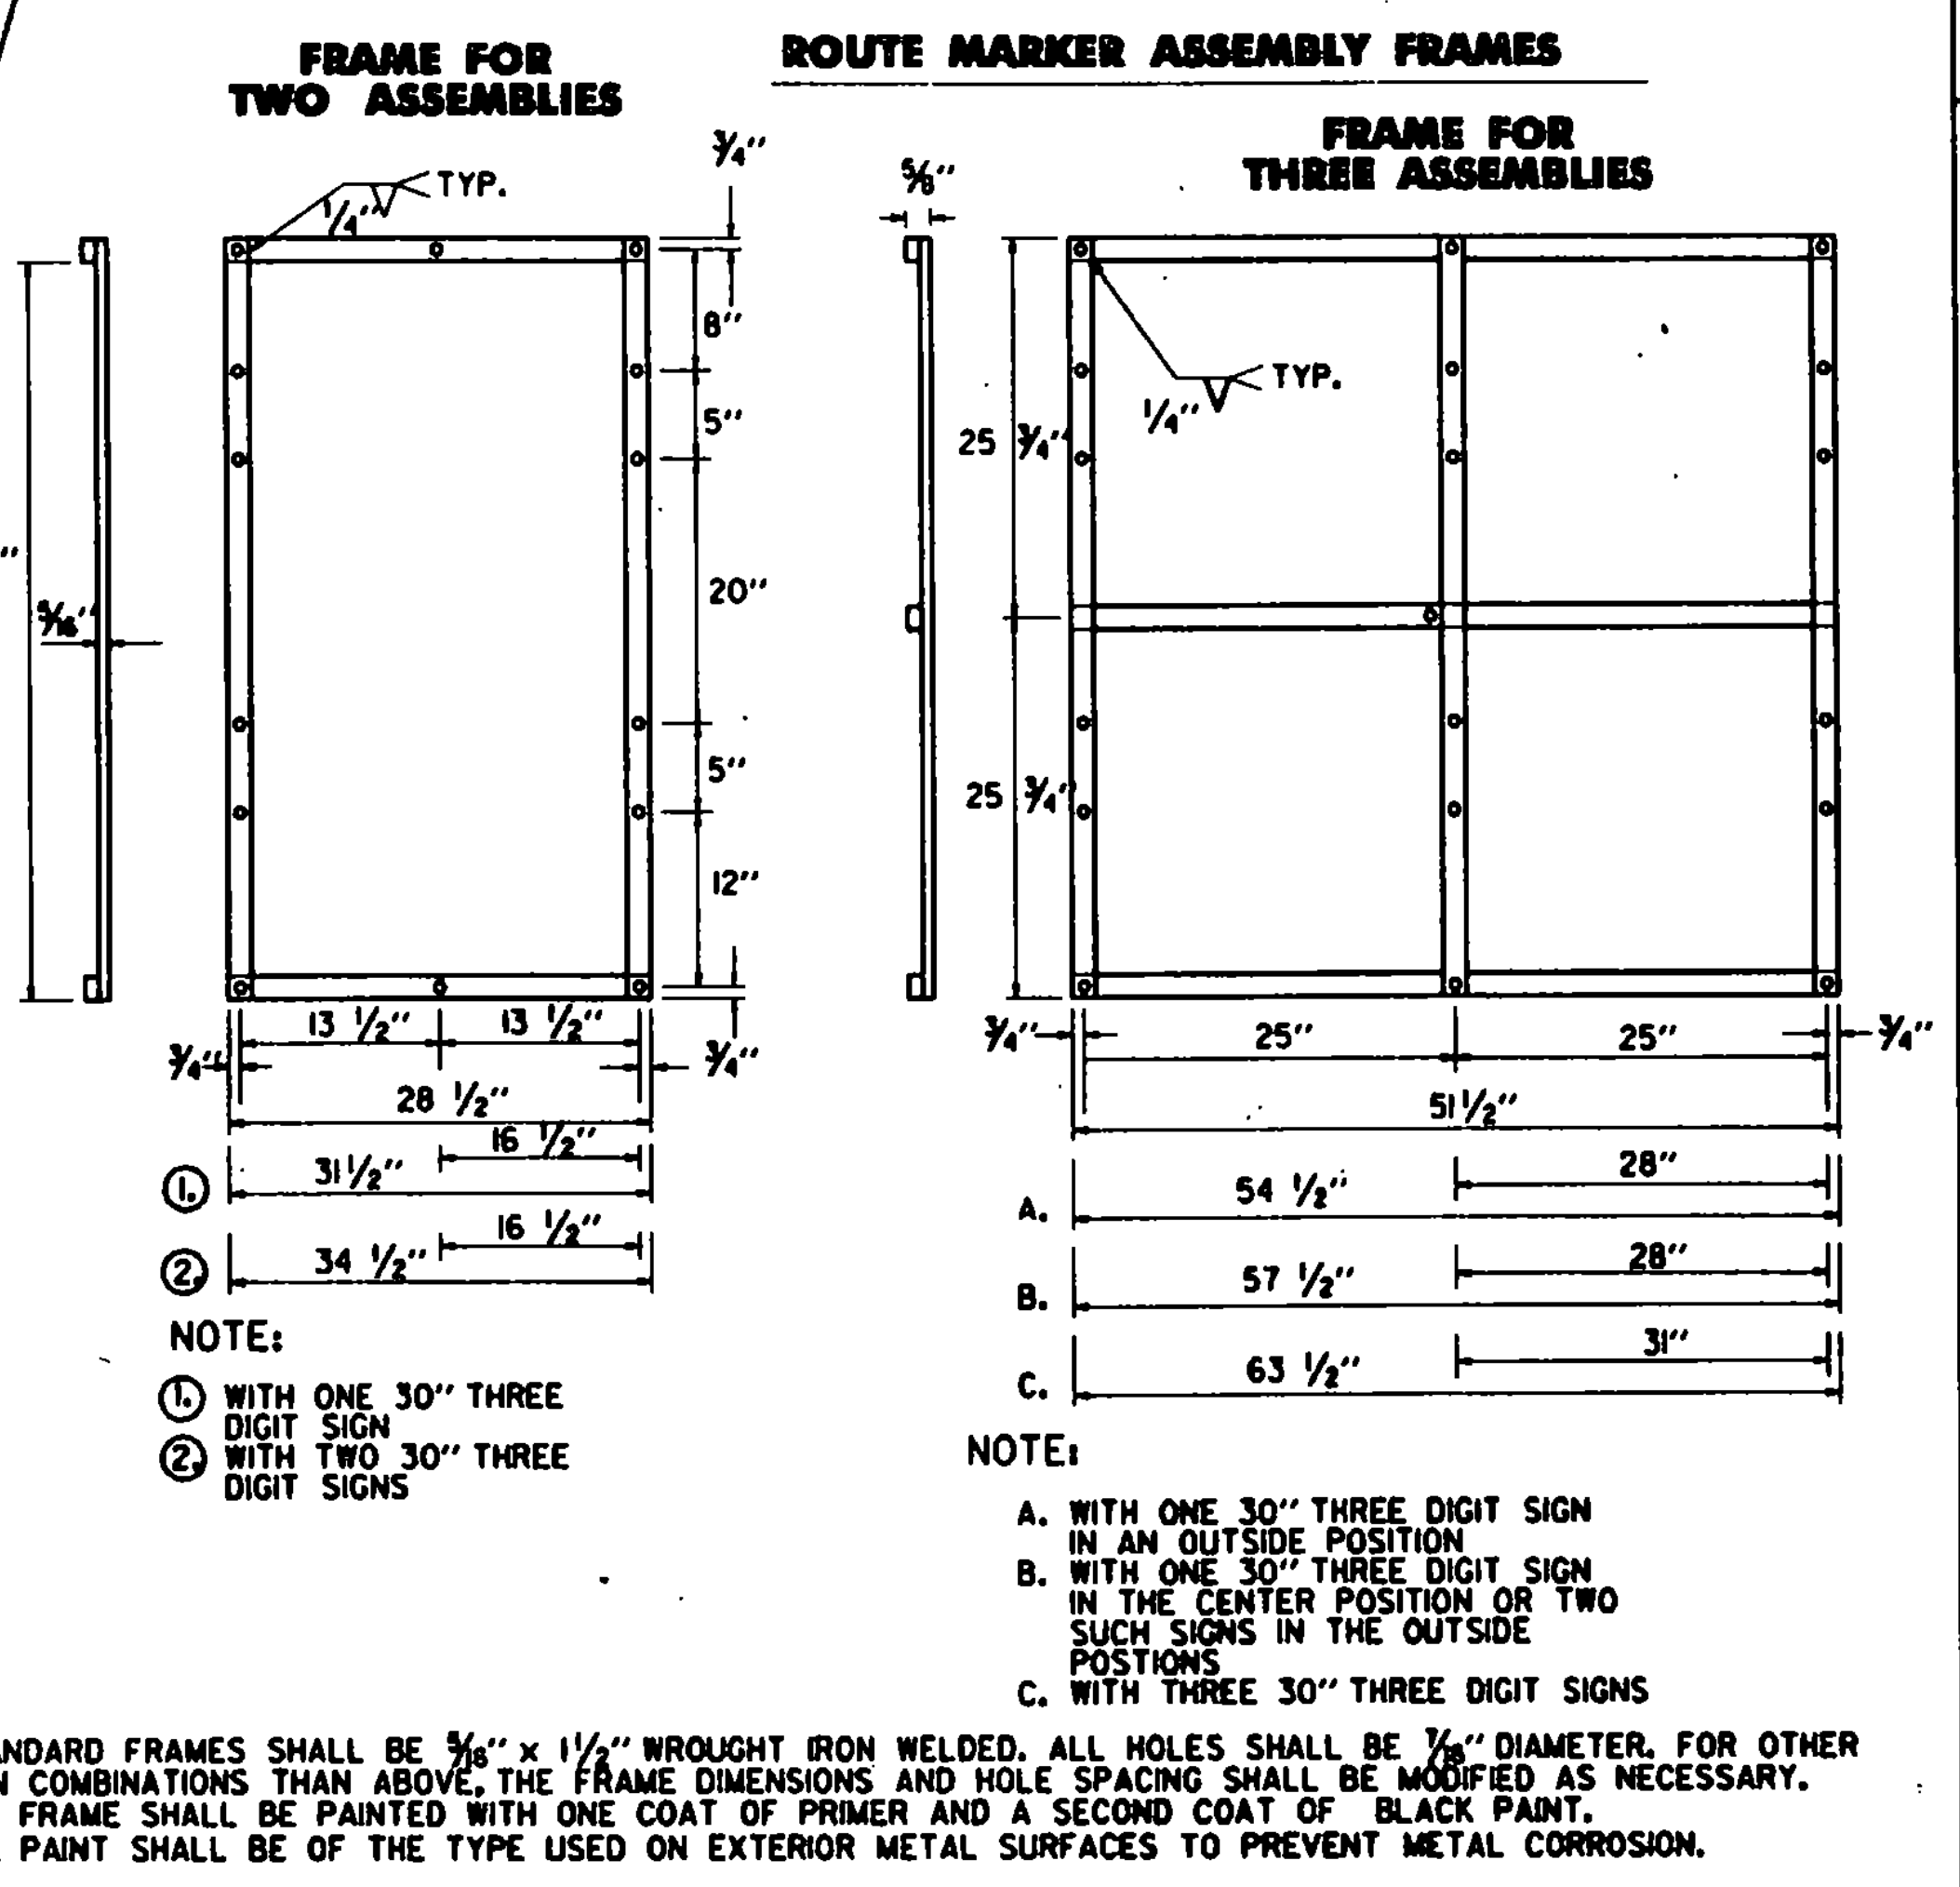

REVISIONS AND CORRECTIONS
JAN. 23, 1989 - DELETED TOWN LINE INFO

APPROVED

APRIL 1, 1988
DATE

David O. Kelly
CHIEF ENGINEER

Arthur J. Van...
DIRECTOR OF PLANNING AND PRE-CONSTRUCTION

Sandra B. MacArthur
TRAFFIC AND SAFETY ENGINEER

GUIDE SIGN PLACEMENT MISCELLANEOUS DETAILS

STANDARD E-123