
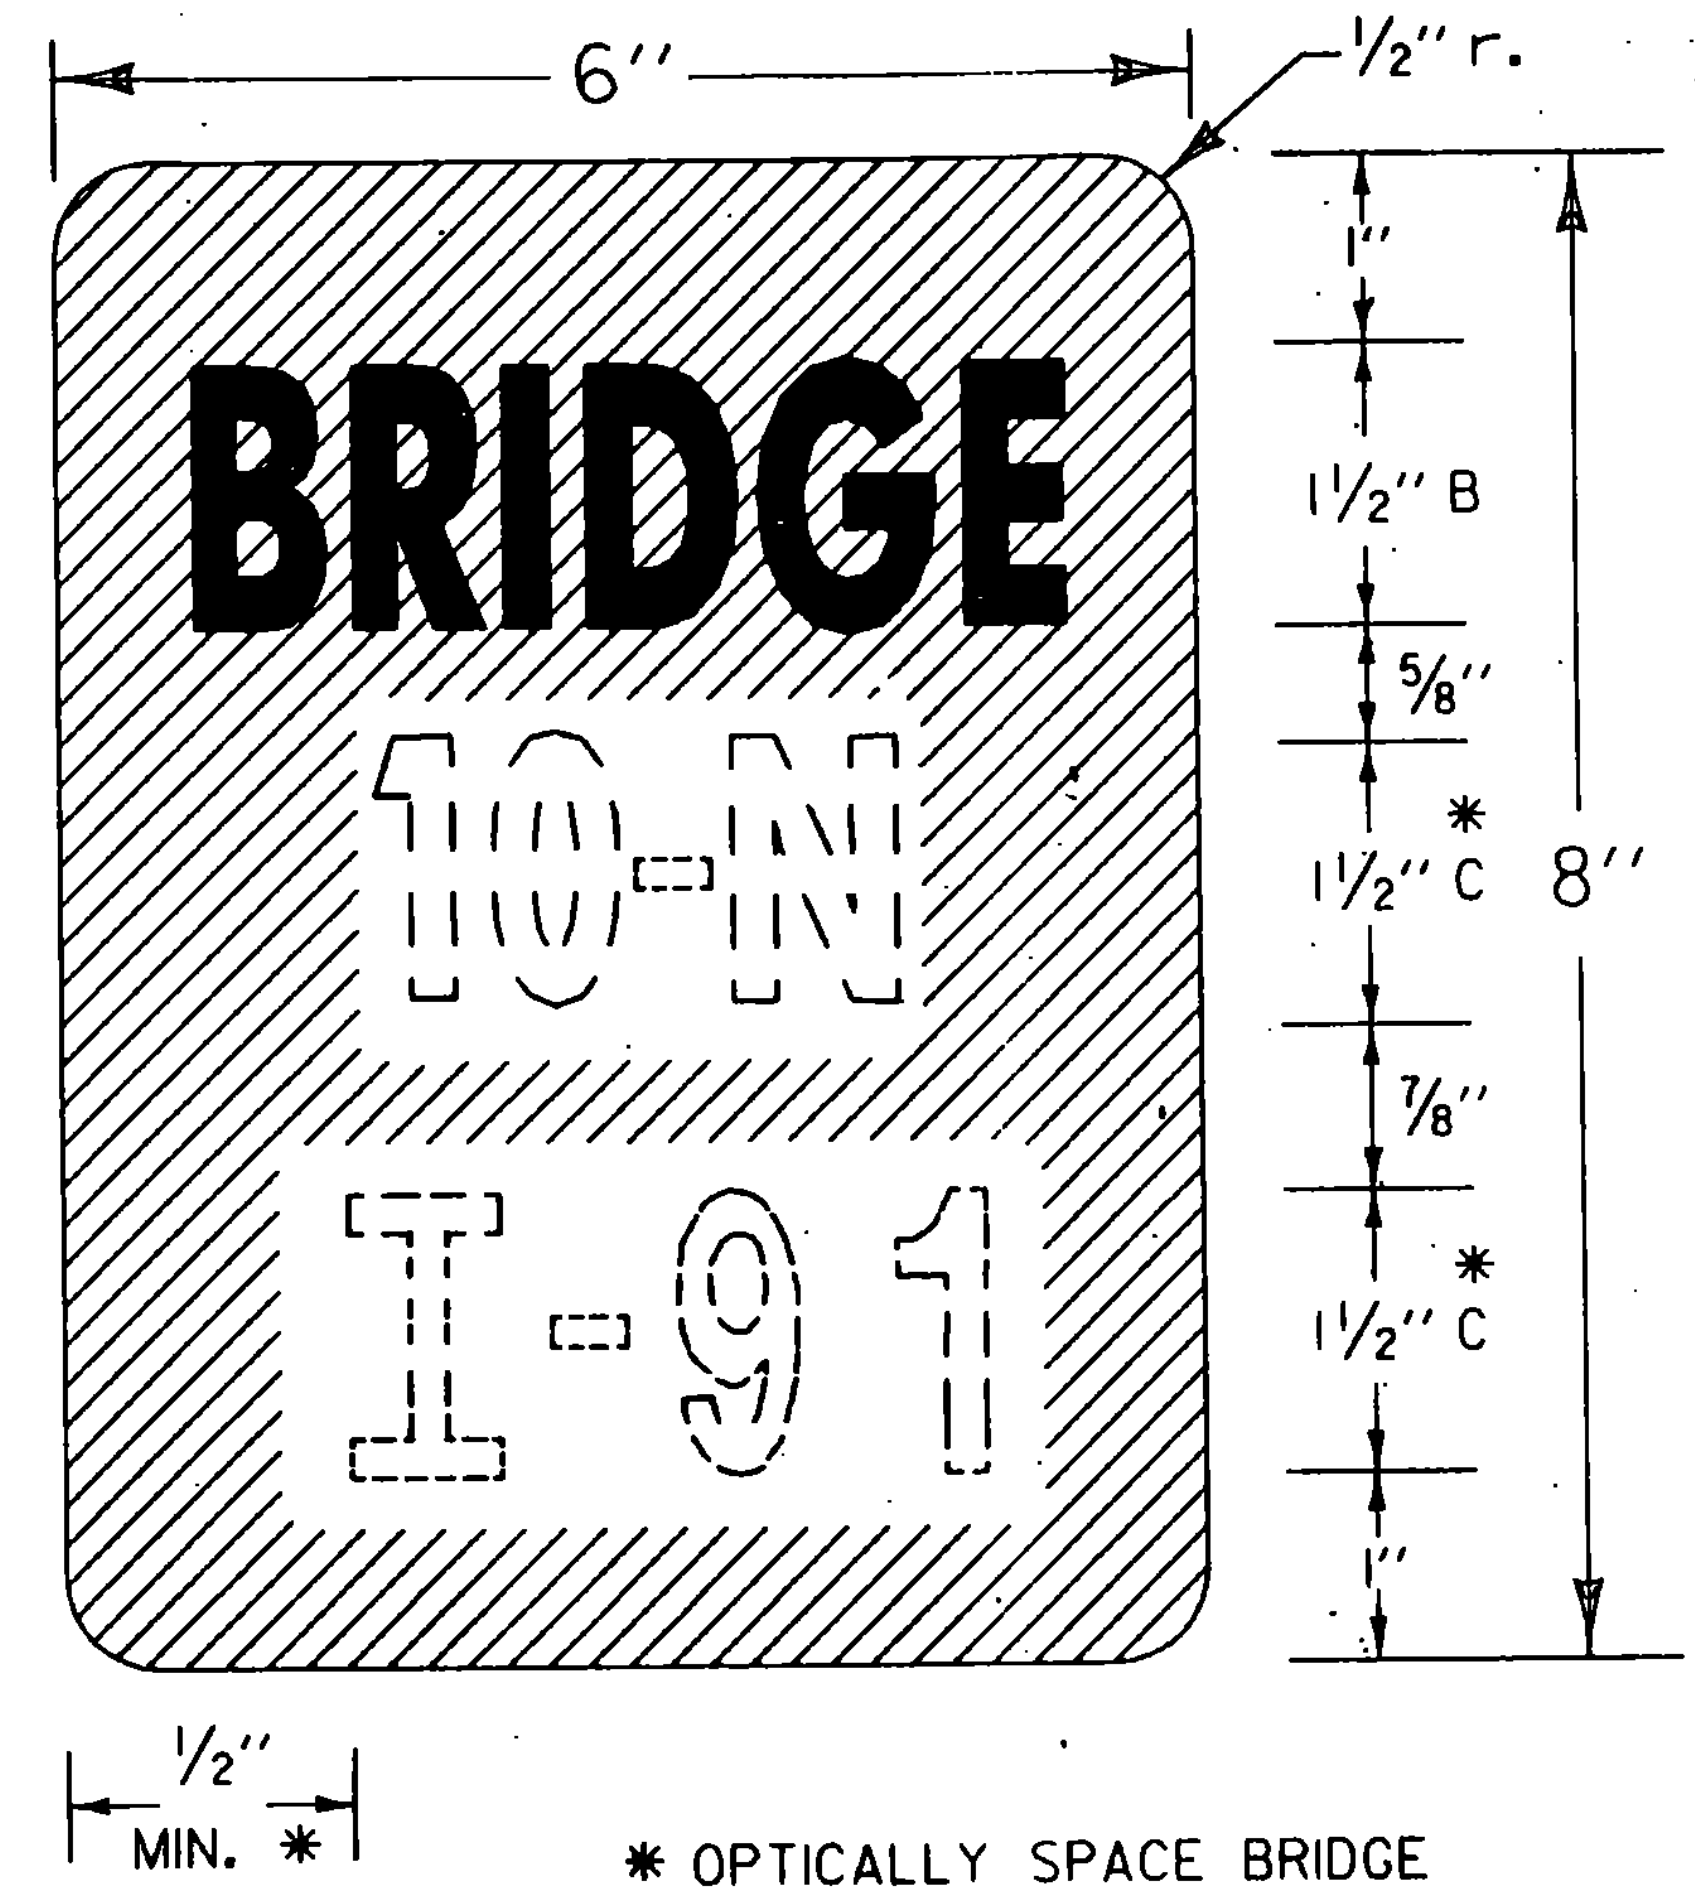
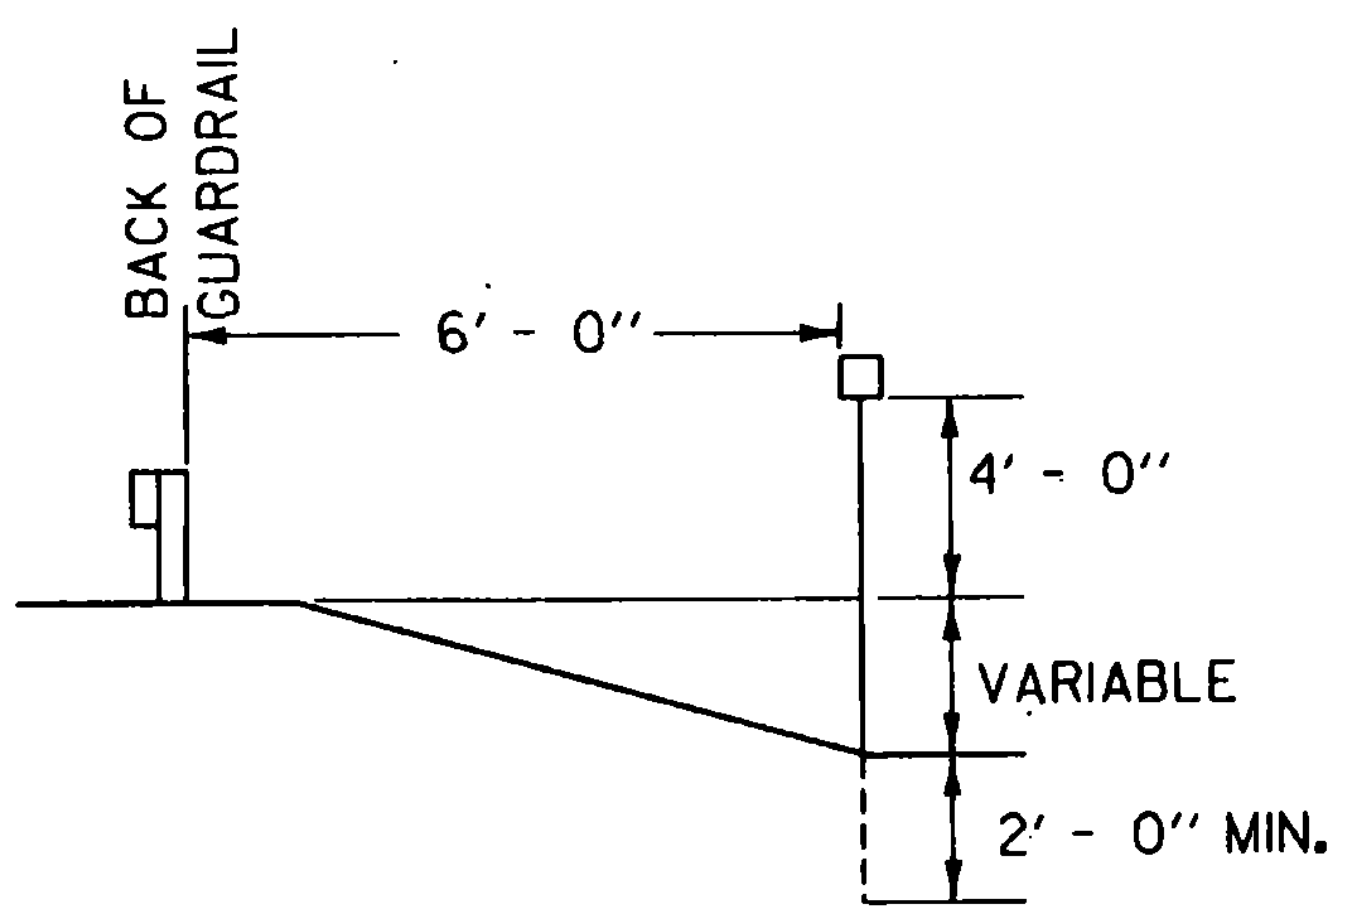


I-91

← 2" →

HYPHENATED WORD DETAIL

ROUTE NUMBERS SHALL
APPEAR : FOR EXAMPLE AS :
I-91, US 5 , VT 22

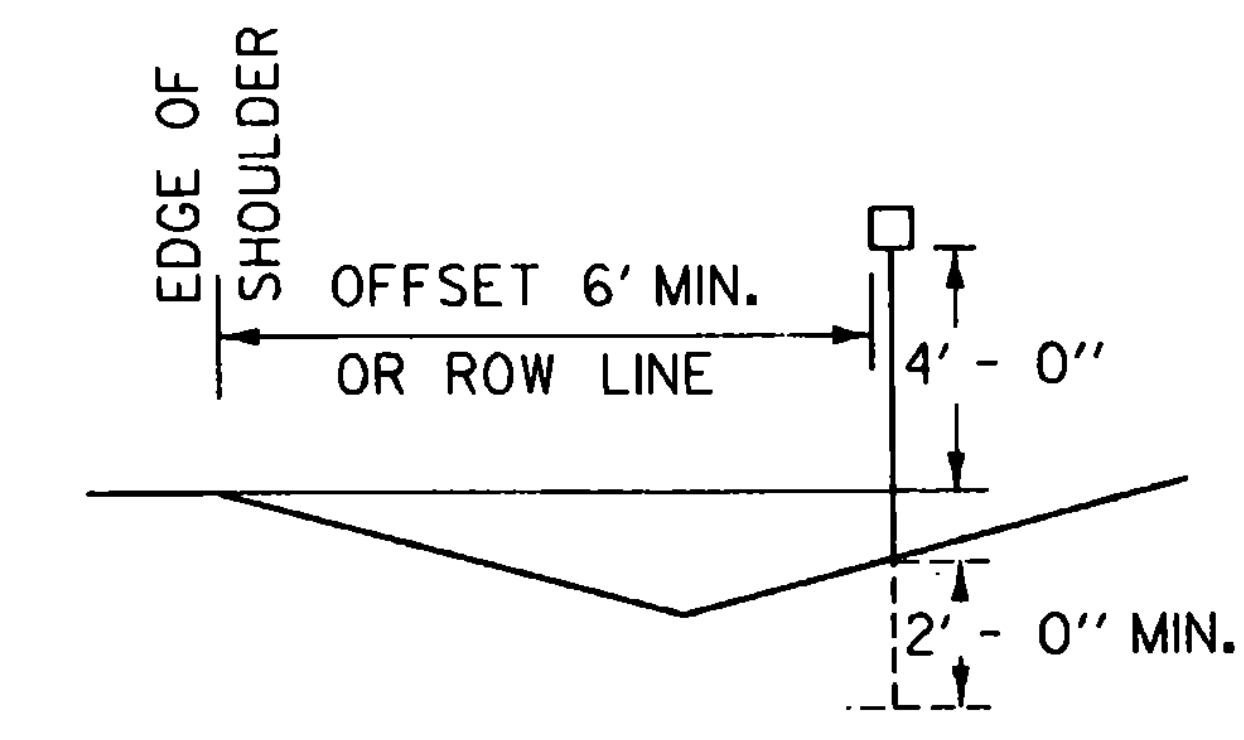

* OPTICALLY SPACE BRIDGE
AND ROUTE NUMBERS.
SERIES B LETTERS MAY
BE USED TO MAINTAIN
VISUAL INTEGRITY.


NOTES

- GENERAL:**
DOTTED LINES AND NUMERALS INDICATE TEXT THAT VARIES.
- PAYMENT:**
MILEMARKERS SHALL BE PAID AS TRAFFIC SIGNS, TYPE "A", AND POSTS PAID AS FLANGED CHANNEL STEEL SIGN POSTS.
- MATERIAL:**
THE SIGN BASE MATERIAL SHALL BE 0.04 " FLAT SHEET ALUMINUM .
- COLORS:**
THE SIGN SHALL HAVE A REFLECTORIZED WHITE TEXT ON A REFLECTORIZED GREEN BACKGROUND. THE COLORS SHALL CONFORM WITH THOSE FOUND IN STANDARD COLOR TOLERANCE CHARTS AS APPROVED BY THE U.S. DEPARTMENT OF TRANSPORTATION, FEDERAL HIGHWAY ADMINISTRATION.
- LETTERING:**
LETTERS AND DIGITS SHALL CONFORM WITH THE STANDARD ALPHABETS FOR HIGHWAY SIGNS AS PRINTED BY THE FEDERAL HIGHWAY ADMINISTRATION.
- POSTS:**
FLANGED CHANNEL STEEL 2 #/FT. POSTS SHALL BE USED WHEN MILEMARKERS ARE INSTALLED BEHIND GUARDRAIL OR WHEN THE POST LENGTH EXCEEDS 7 FEET. FOR LENGTHS OF 7 FEET OR LESS, A 1.12 #/FT. STEEL SIGN POST SHALL BE USED.

REVISIONS AND CORRECTIONS

APPROVED 12/18/89
DATE
David B. Kelley
CHIEF ENGINEER
Arthur J. Ross
DIRECTOR OF PLANNING
Stanley B. MacArthur
TRAFFIC AND SAFETY ENGINEER

BRIDGE NUMBER PLAQUE

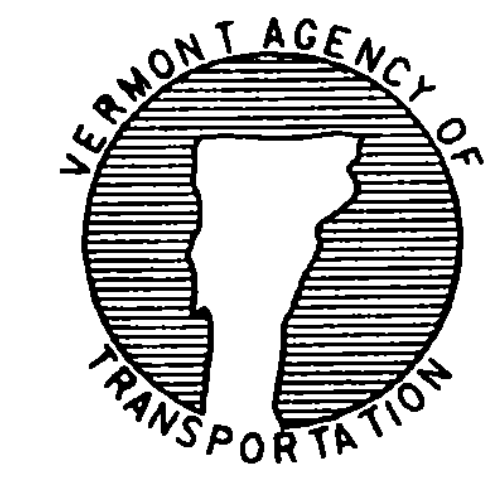

STANDARD
E-134