


* GUARD RAIL, STANDARD STEEL BEAM W/ STEEL POSTS, TYPE II, 6'-3" SPACING
 EB 988+00 TO 991+51 ± RT
 WB 983+00 TO 991+53 ± LT
 * TREATED TIMBER CURB
 EB 988+00 TO 991+42 RT
 WB 988+00 TO 991+42 LT
 * WOVEN WIRE FENCE W/STEEL POSTS
 EB 988+00 RT TO RAMP Y 4+00 RT
 WB 988+00 LT TO RAMP H 0+00 RT

CONSTRUCT COMMERCIAL DRIVE
 U.S. 7 326+00 RT.
 * REMOVING & RESETTING CURB
 U.S. 7 319+50 TO 326+40 (ISLAND)

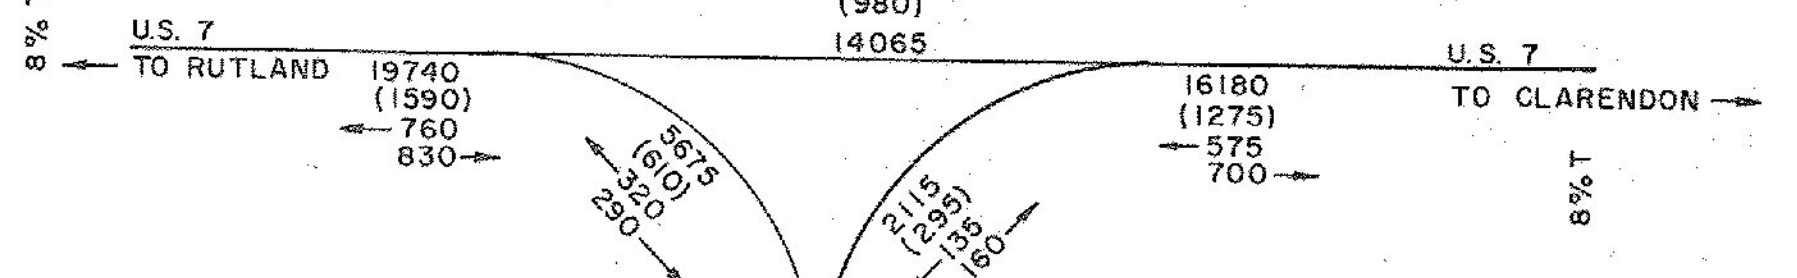


1998
 000 = ADT
 (000) = DHV
 000 = DDHV

RADIO TOWER BASE
US ELEV. 371.948

BM 37-R
SIR 48 E
US. ELEV. 569.789

EASTBOUND CURVE DATA	RAMP Y CURVE DATA	RAMP H CURVE DATA
Δ 10° 08' 30" LT.	Δ 66° 57' RT.	Δ 116° 08' 30" RT.
D 2° 30'	D 12'	D 24° 54' 40"
R 2291.83	R 477.455	R 230.00
T 203.36	T 315.73	T 369.09
L 405.	L 557.92	L 466.22
E 3.01	E 94.95	E 204.89
BANK 0.081 FT/FT	BANK 0.083 FT/FT	BANK 0.080 FT/FT

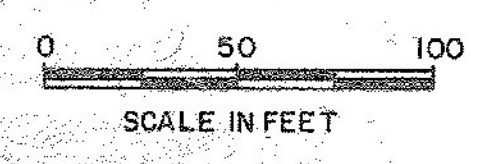

987+50-997+03.14
 WEST RUTLAND-RUTLAND
 SURVEYED BY: FALL DATE JUNE '75
 DRAWN BY: DZG DATE JULY '75
 TRACED BY: DZG DATE JULY '75
 STAGE I CONSTRUCTION
 PROJ. F NO. 020-1(10)
 SHEET OF