




ABUTMENT NO. 1 PILE LAYOUT
SCALE: 1/4" = 1'-0"

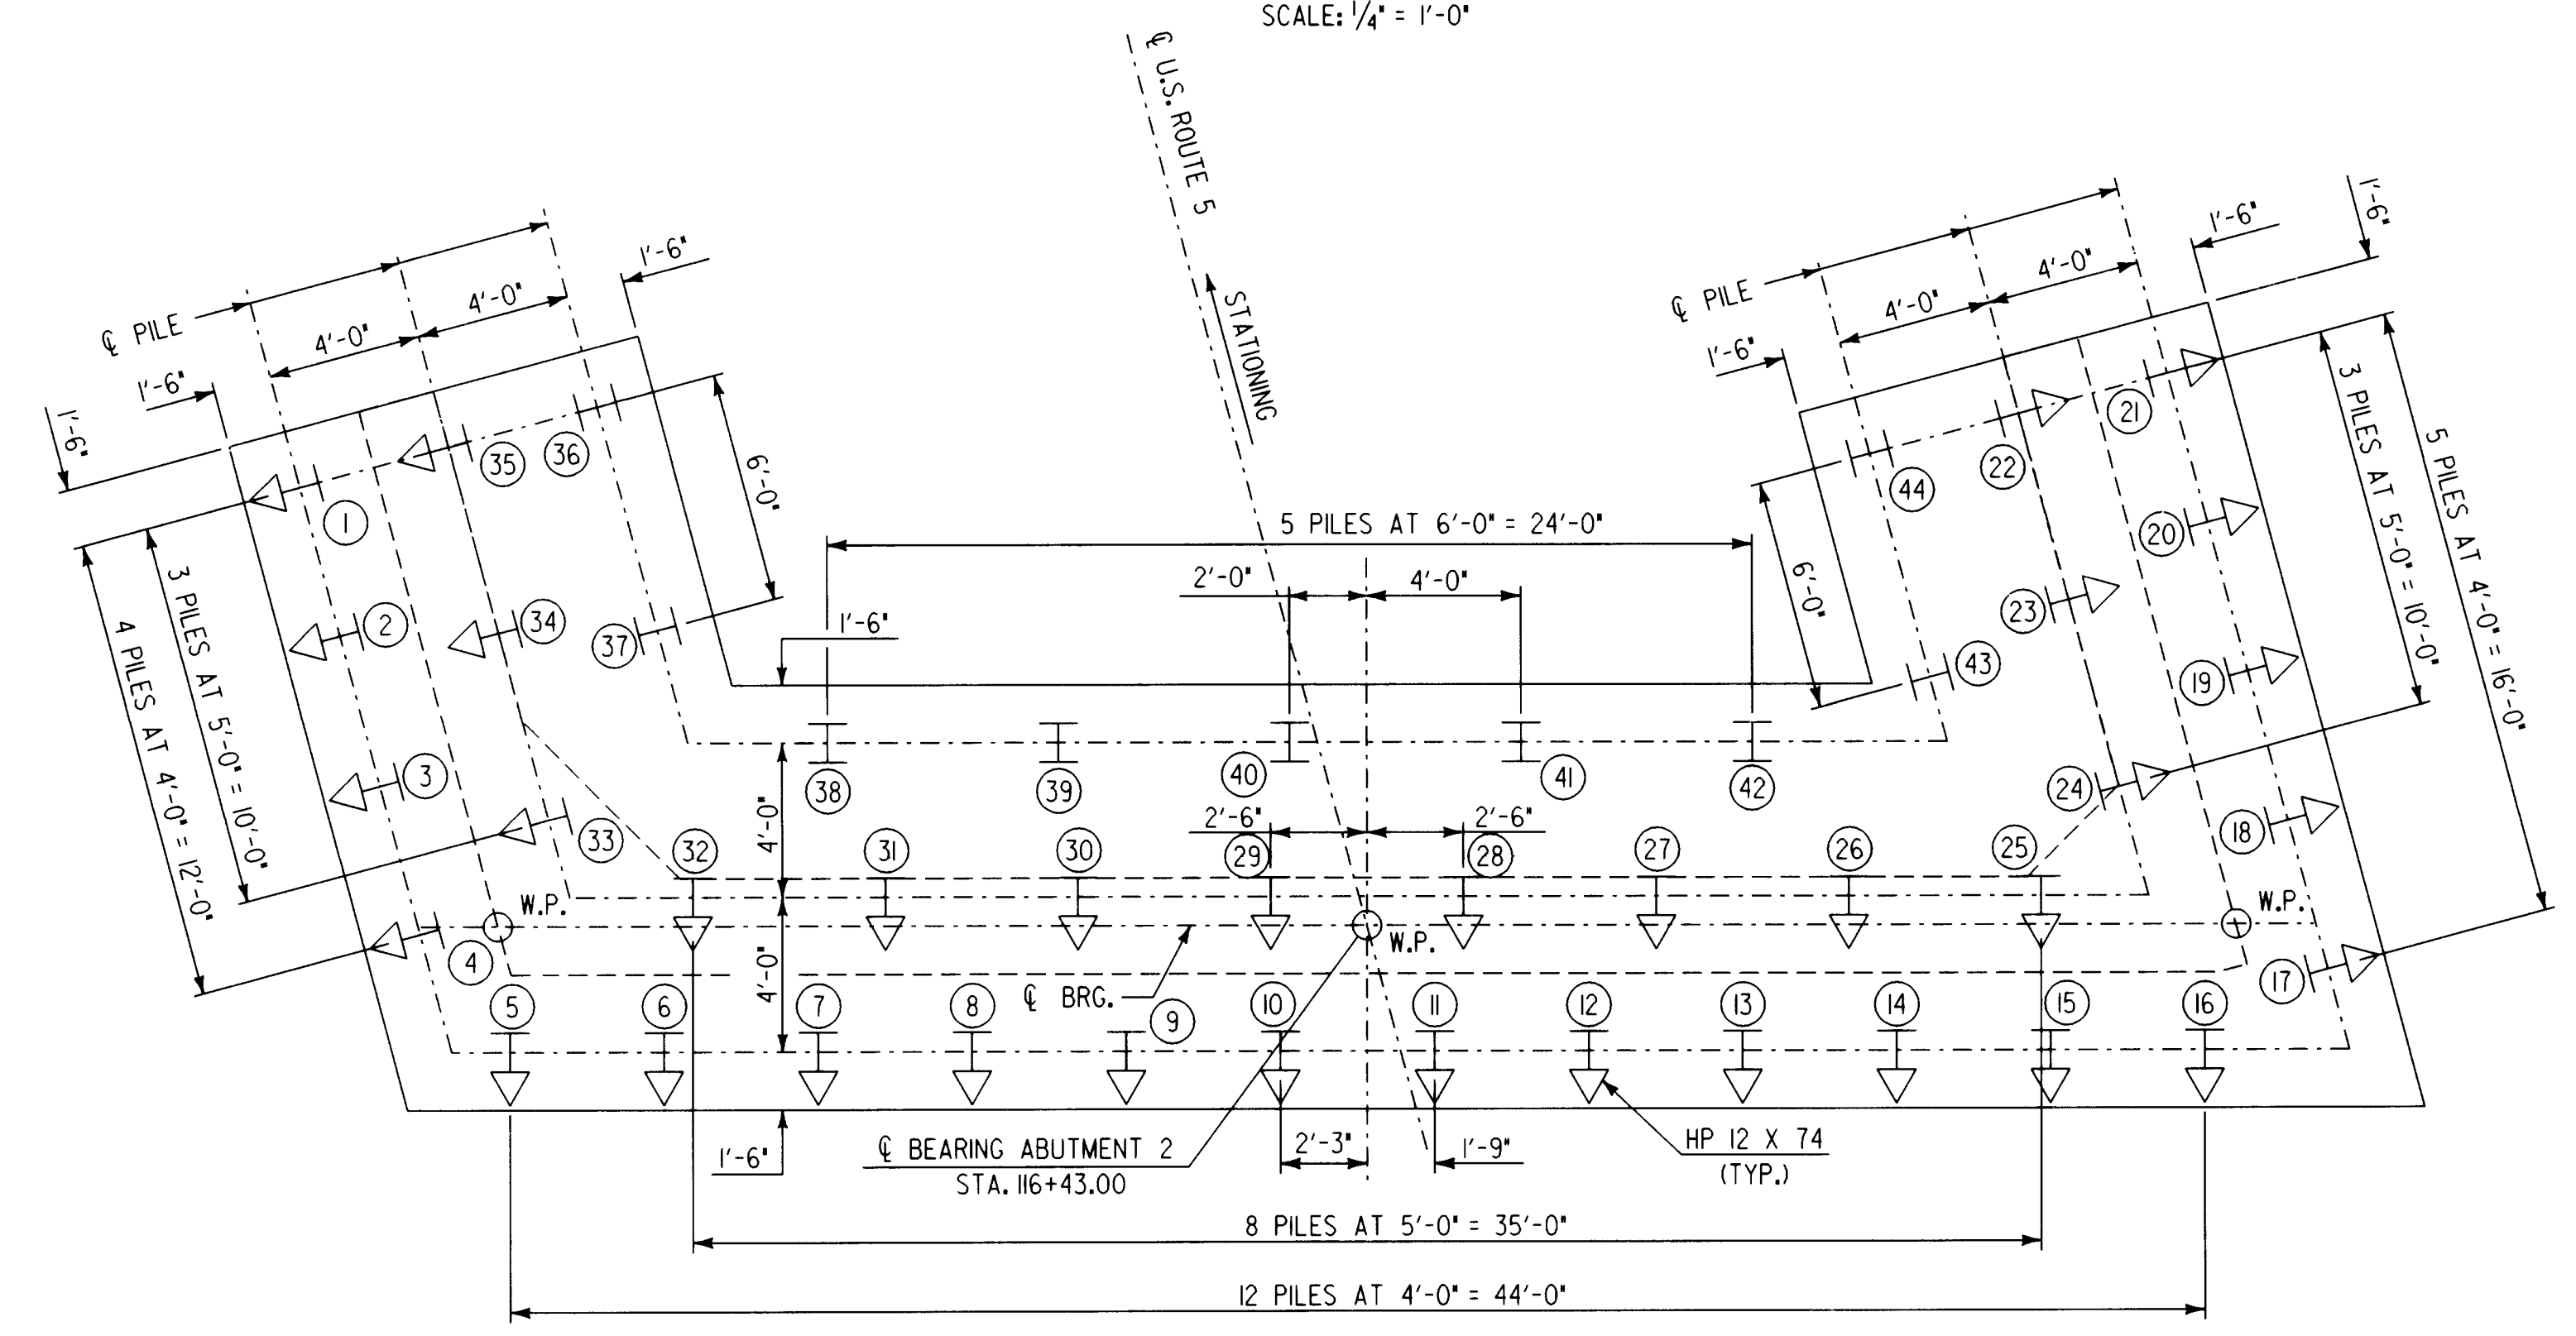

ABUTMENT NO. 2 PILE LAYOUT
SCALE: 1/4" = 1'-0"

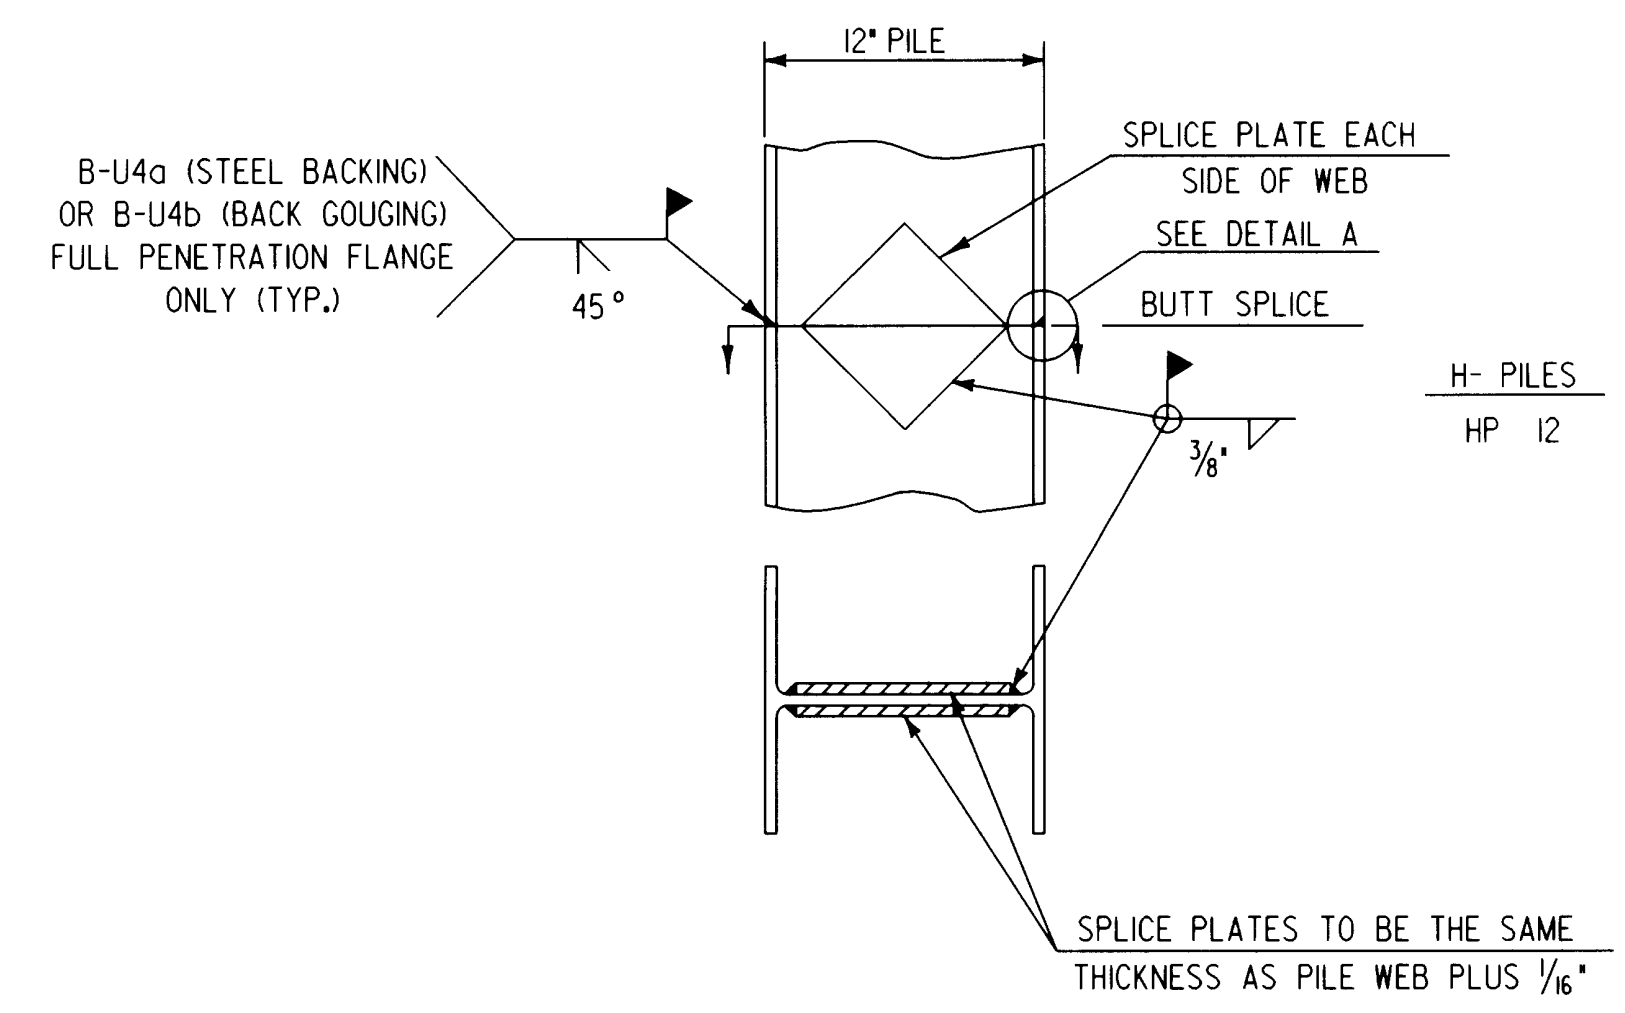

DETAIL OF PILE SPLICE
SCALE: 1/2" = 1'-0"

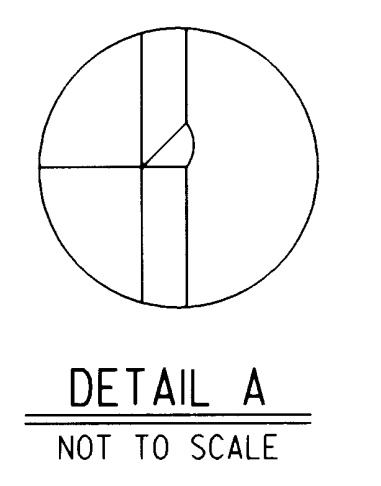

DETAIL A
NOT TO SCALE

- ⊥ - VERTICAL HP 12 X 74 PILE
- ⊥ - 1 ON 4 BATTERED HP 12 X 74 PILE
- ① - PILE NUMBER

**STATE OF VERMONT
AGENCY OF TRANSPORTATION**

Town Of	SPRINGFIELD	Bridge No.	44
Highway No.	U.S. ROUTE 5	Log Sta.	
		Surv. Sta.	
U.S. ROUTE 5 OVER BLACK RIVER			
ABUTMENT NO. 1 & 2 PILE LAYOUT			
Designed By	S. BAKI	Drawn By	W. GAYNOR
Checked By	S. BAKI	Date	6-95
		Bridge Design Supervisor	P. PIERCE
		Date	5/96
PROJECT	SPRINGFIELD	PROJECT NO.	BRS-RS 0113 (8)
I.G.C. Info.	c:\usr\j9145622\sprabut1.dgn		
Bridge Sheet No.	BR126	Sheet	55 of 90