




**LIGHT POST ANCHOR ASSEMBLY**  
SCALE= 1:5

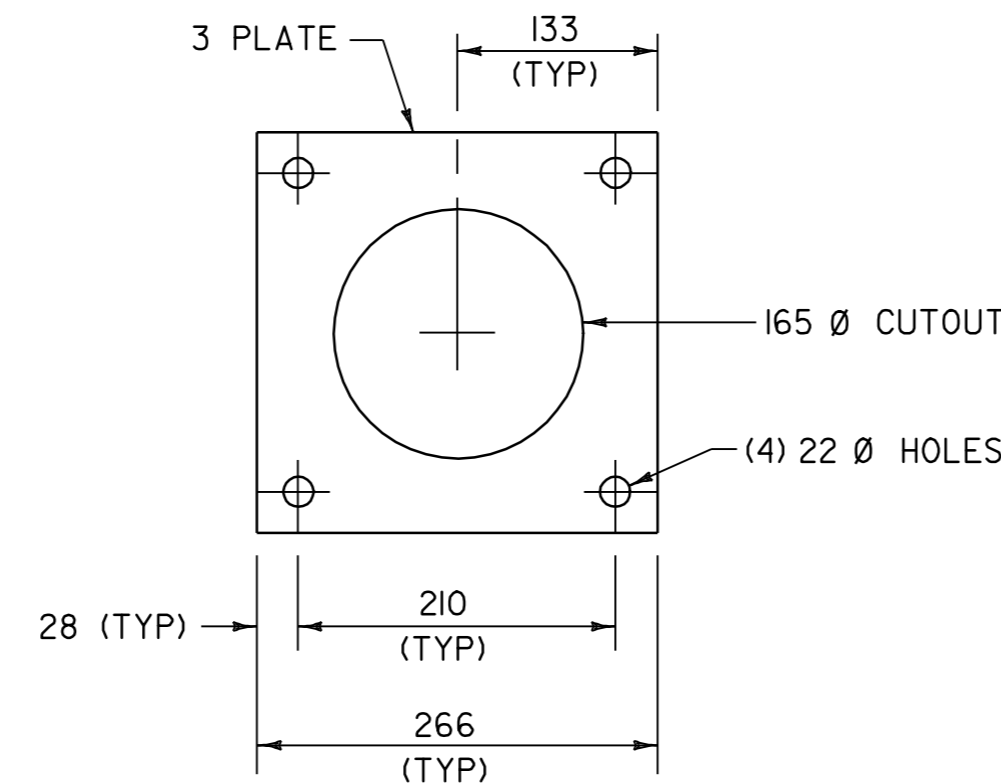


**LIGHT POST ANCHOR PLATE**  
SCALE= 1:5

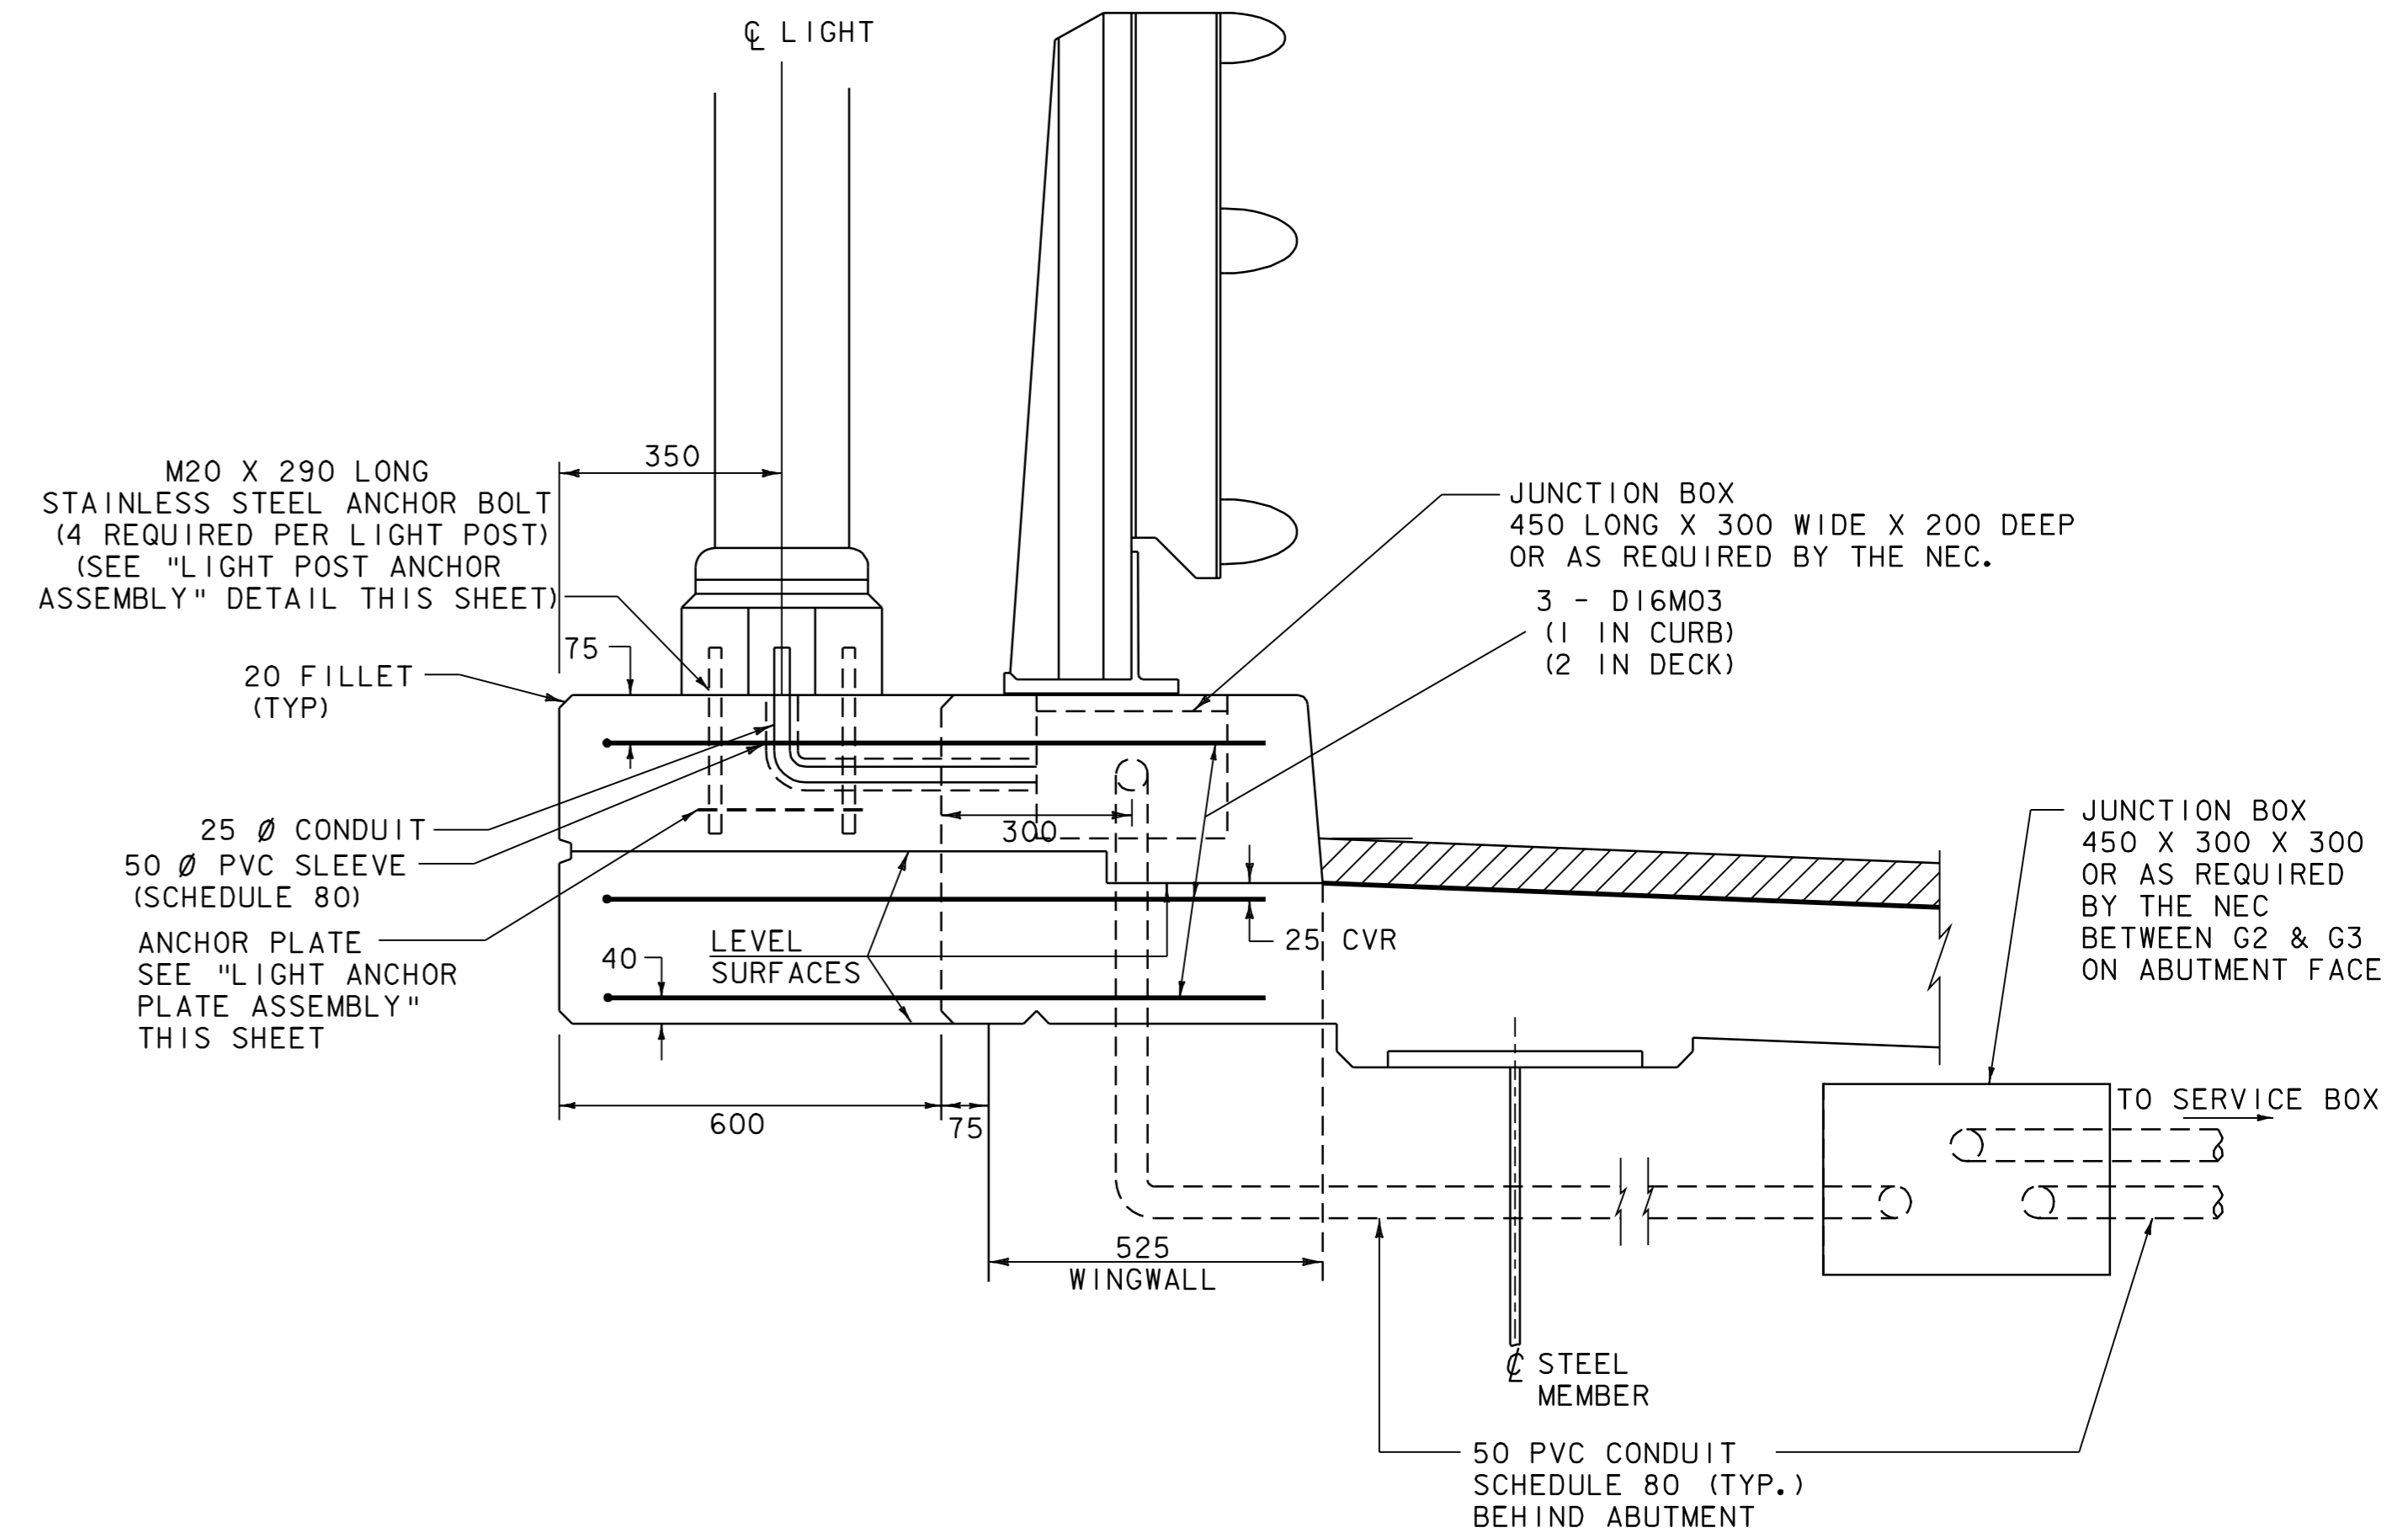

**SECTION E-E**  
SCALE= 1:10

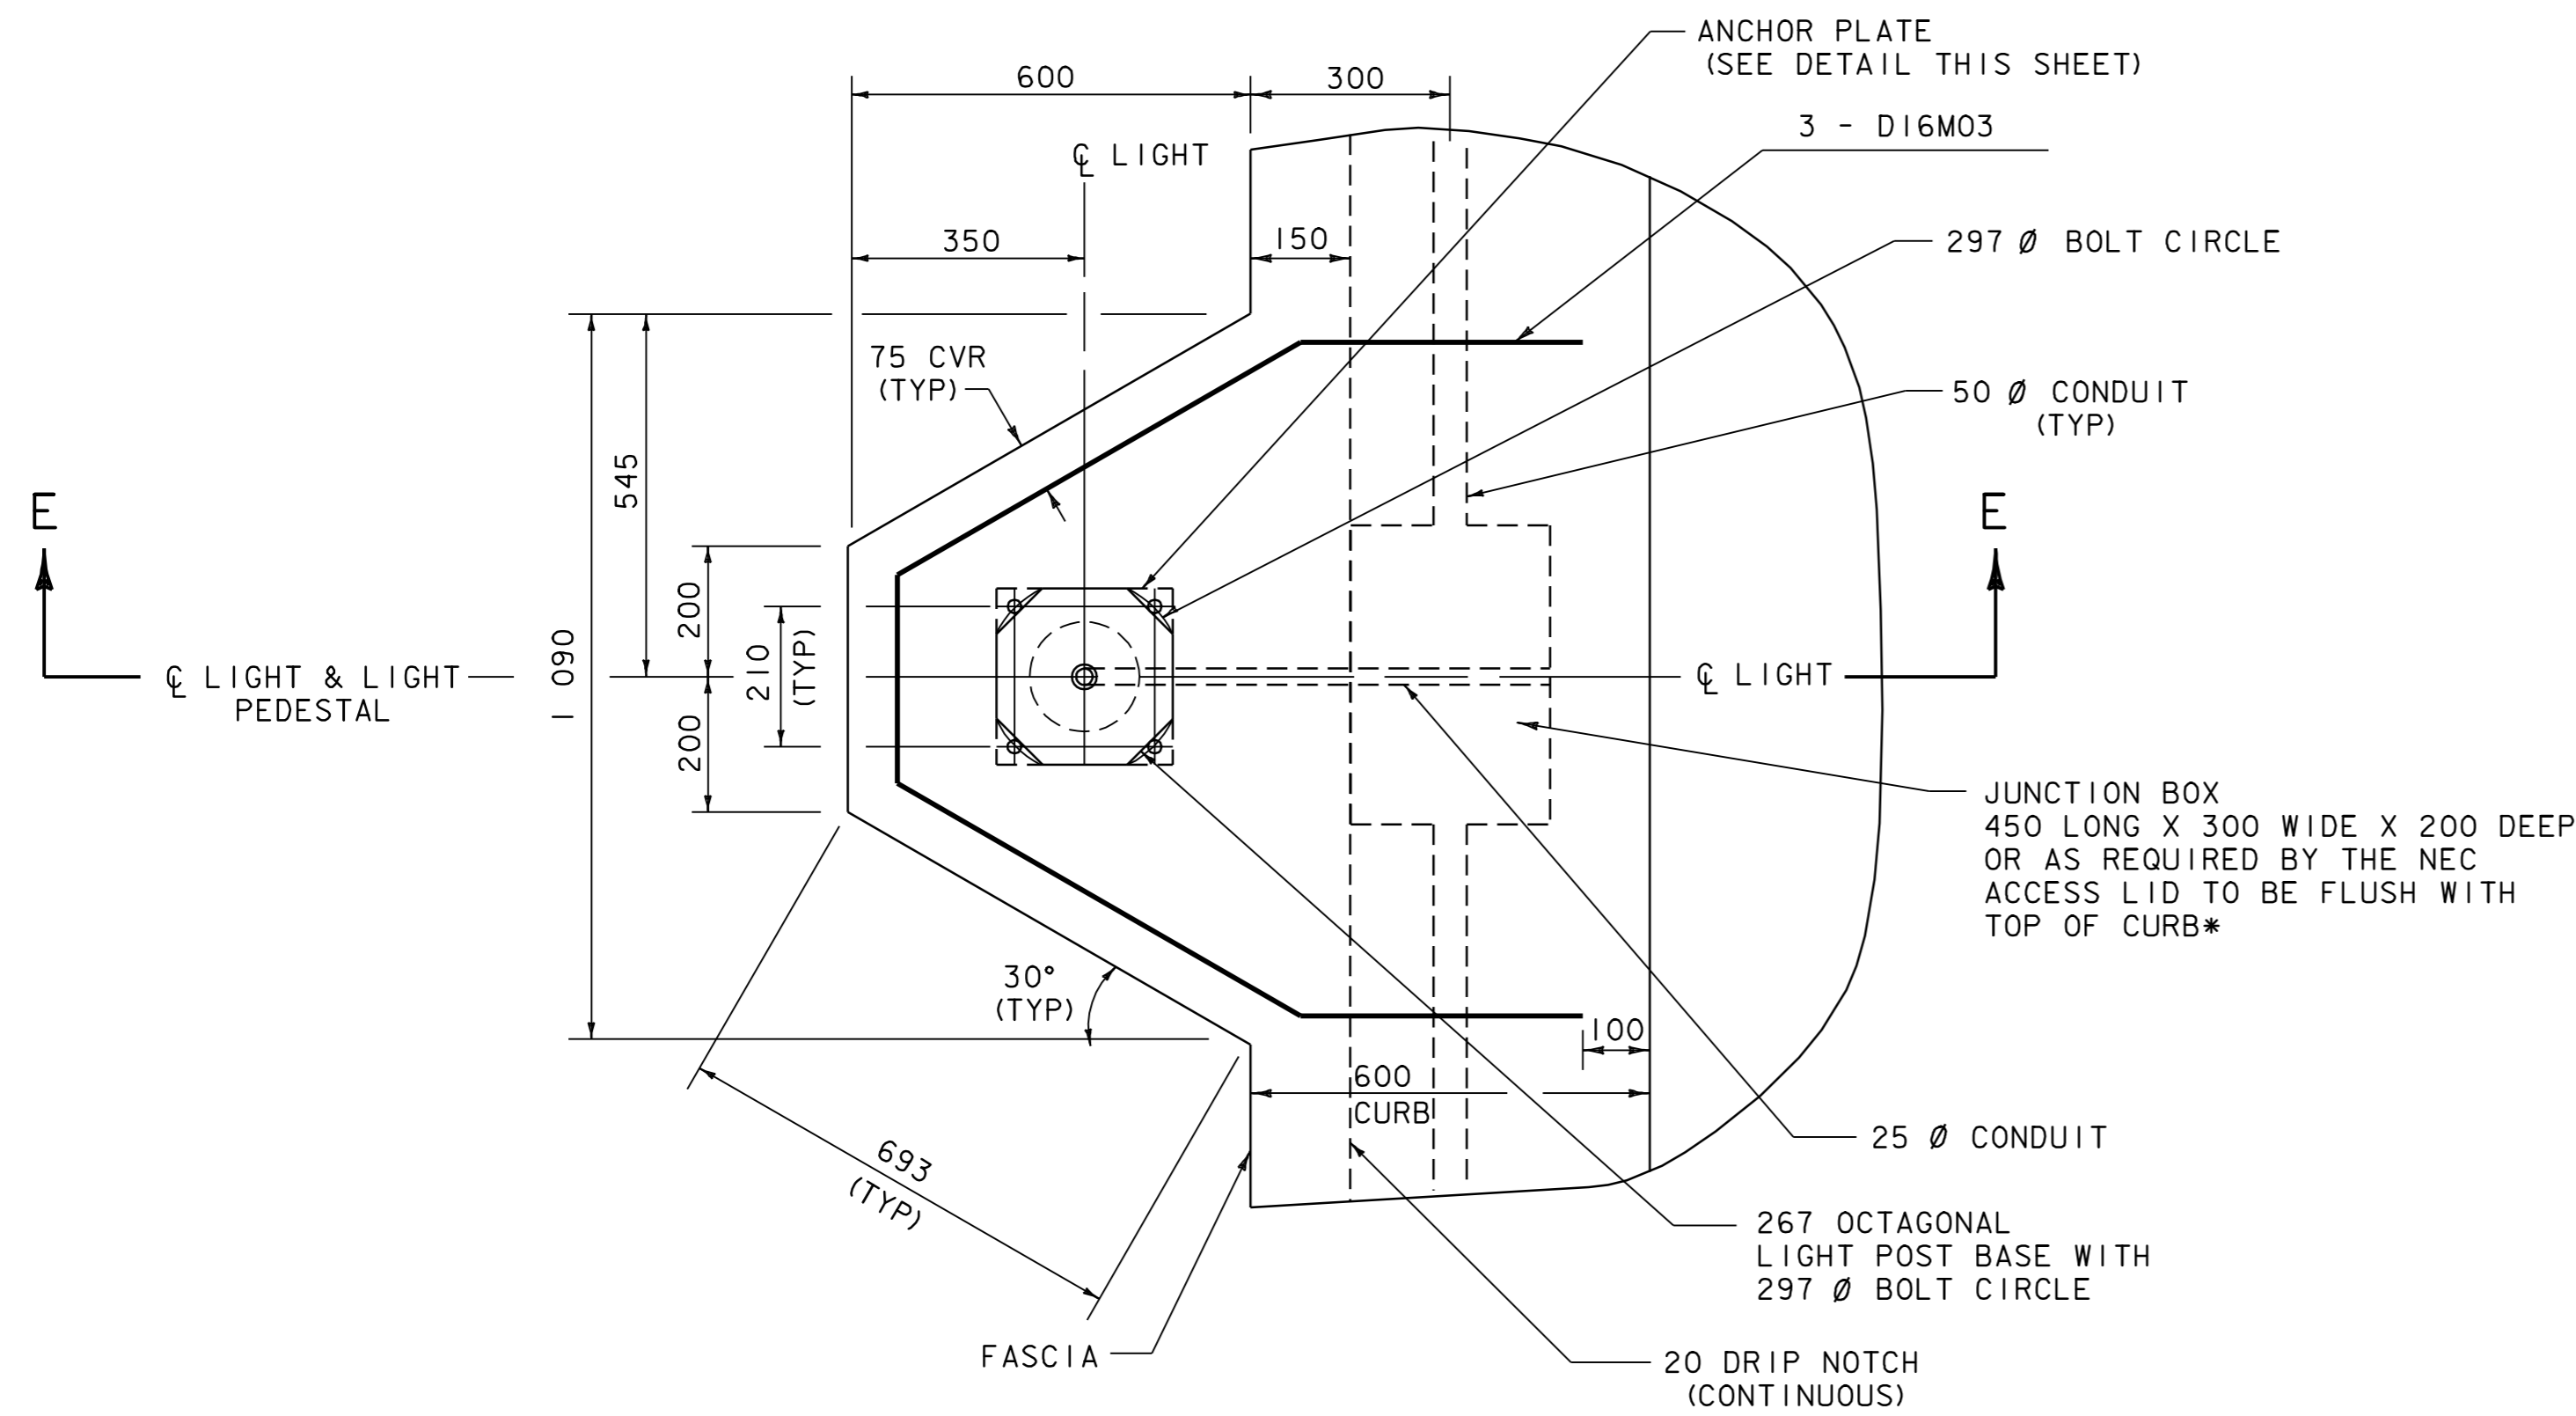

**LIGHT PEDESTAL REINFORCING DETAIL**  
SCALE= 1:10

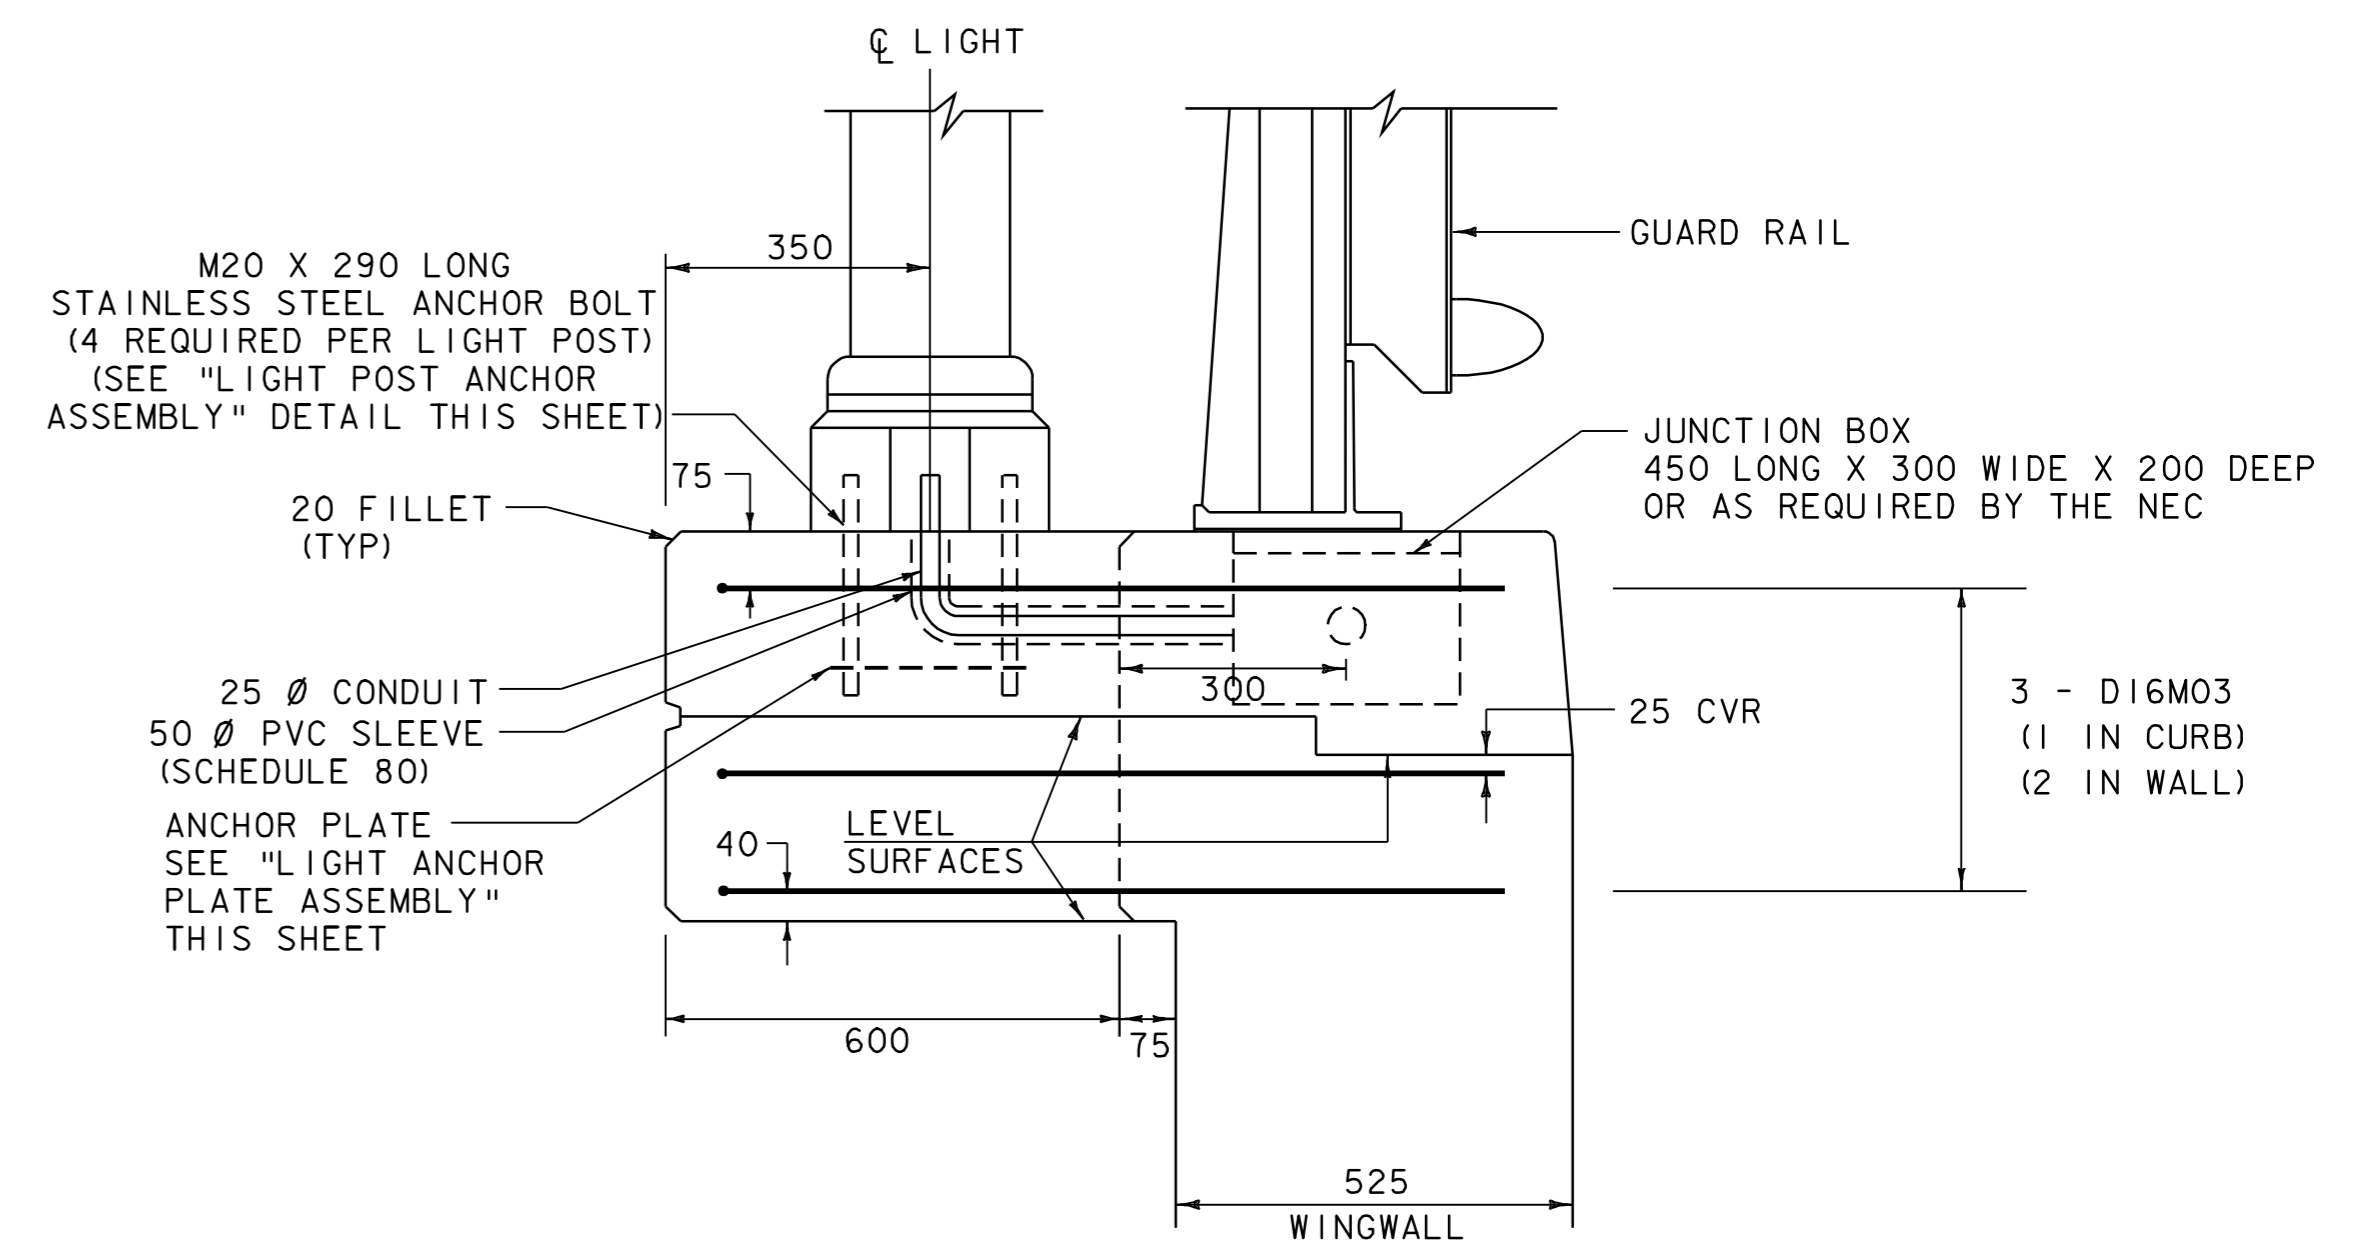

**WINGWALL LIGHT PEDESTAL**  
SCALE= 1:10

\* CONTRACTOR MAY NEED TO ADJUST LOCATION OF JUNCTION BOX TO AVOID GUARD RAIL ANCHORS.

\*NEC: NATIONAL ELECTRIC CODE  
ALL CONDUIT SLEEVES SHALL HAVE 75 MM COVER

DATUM	
VERTICAL	NAVD 88
HORIZONTAL	NAD83(92)

PROJECT:	BRISTOL	PROJECT NO.:	ER 021-1(13)
DESIGN FILE NAME:	M:\Projects\78f188\Structures\sf188s1.dgn	PLOT DATE:	05-JAN-2007
IPARM FILE NAME:	sf188s12J	SURVEY DATE:	
SURVEYED BY:		SQUAD LEADER:	PORTALUPI
Street Lighting Details		DRAWN BY:	L.BULLOCK
		SHEET:	42 OF 67