


	"A"
ABUTMENT #1	174.000
ABUTMENT #2	174.200

At Girder Between Girders

Abutment #1 Typical

Abutment #2 Similar
Scale 1:20

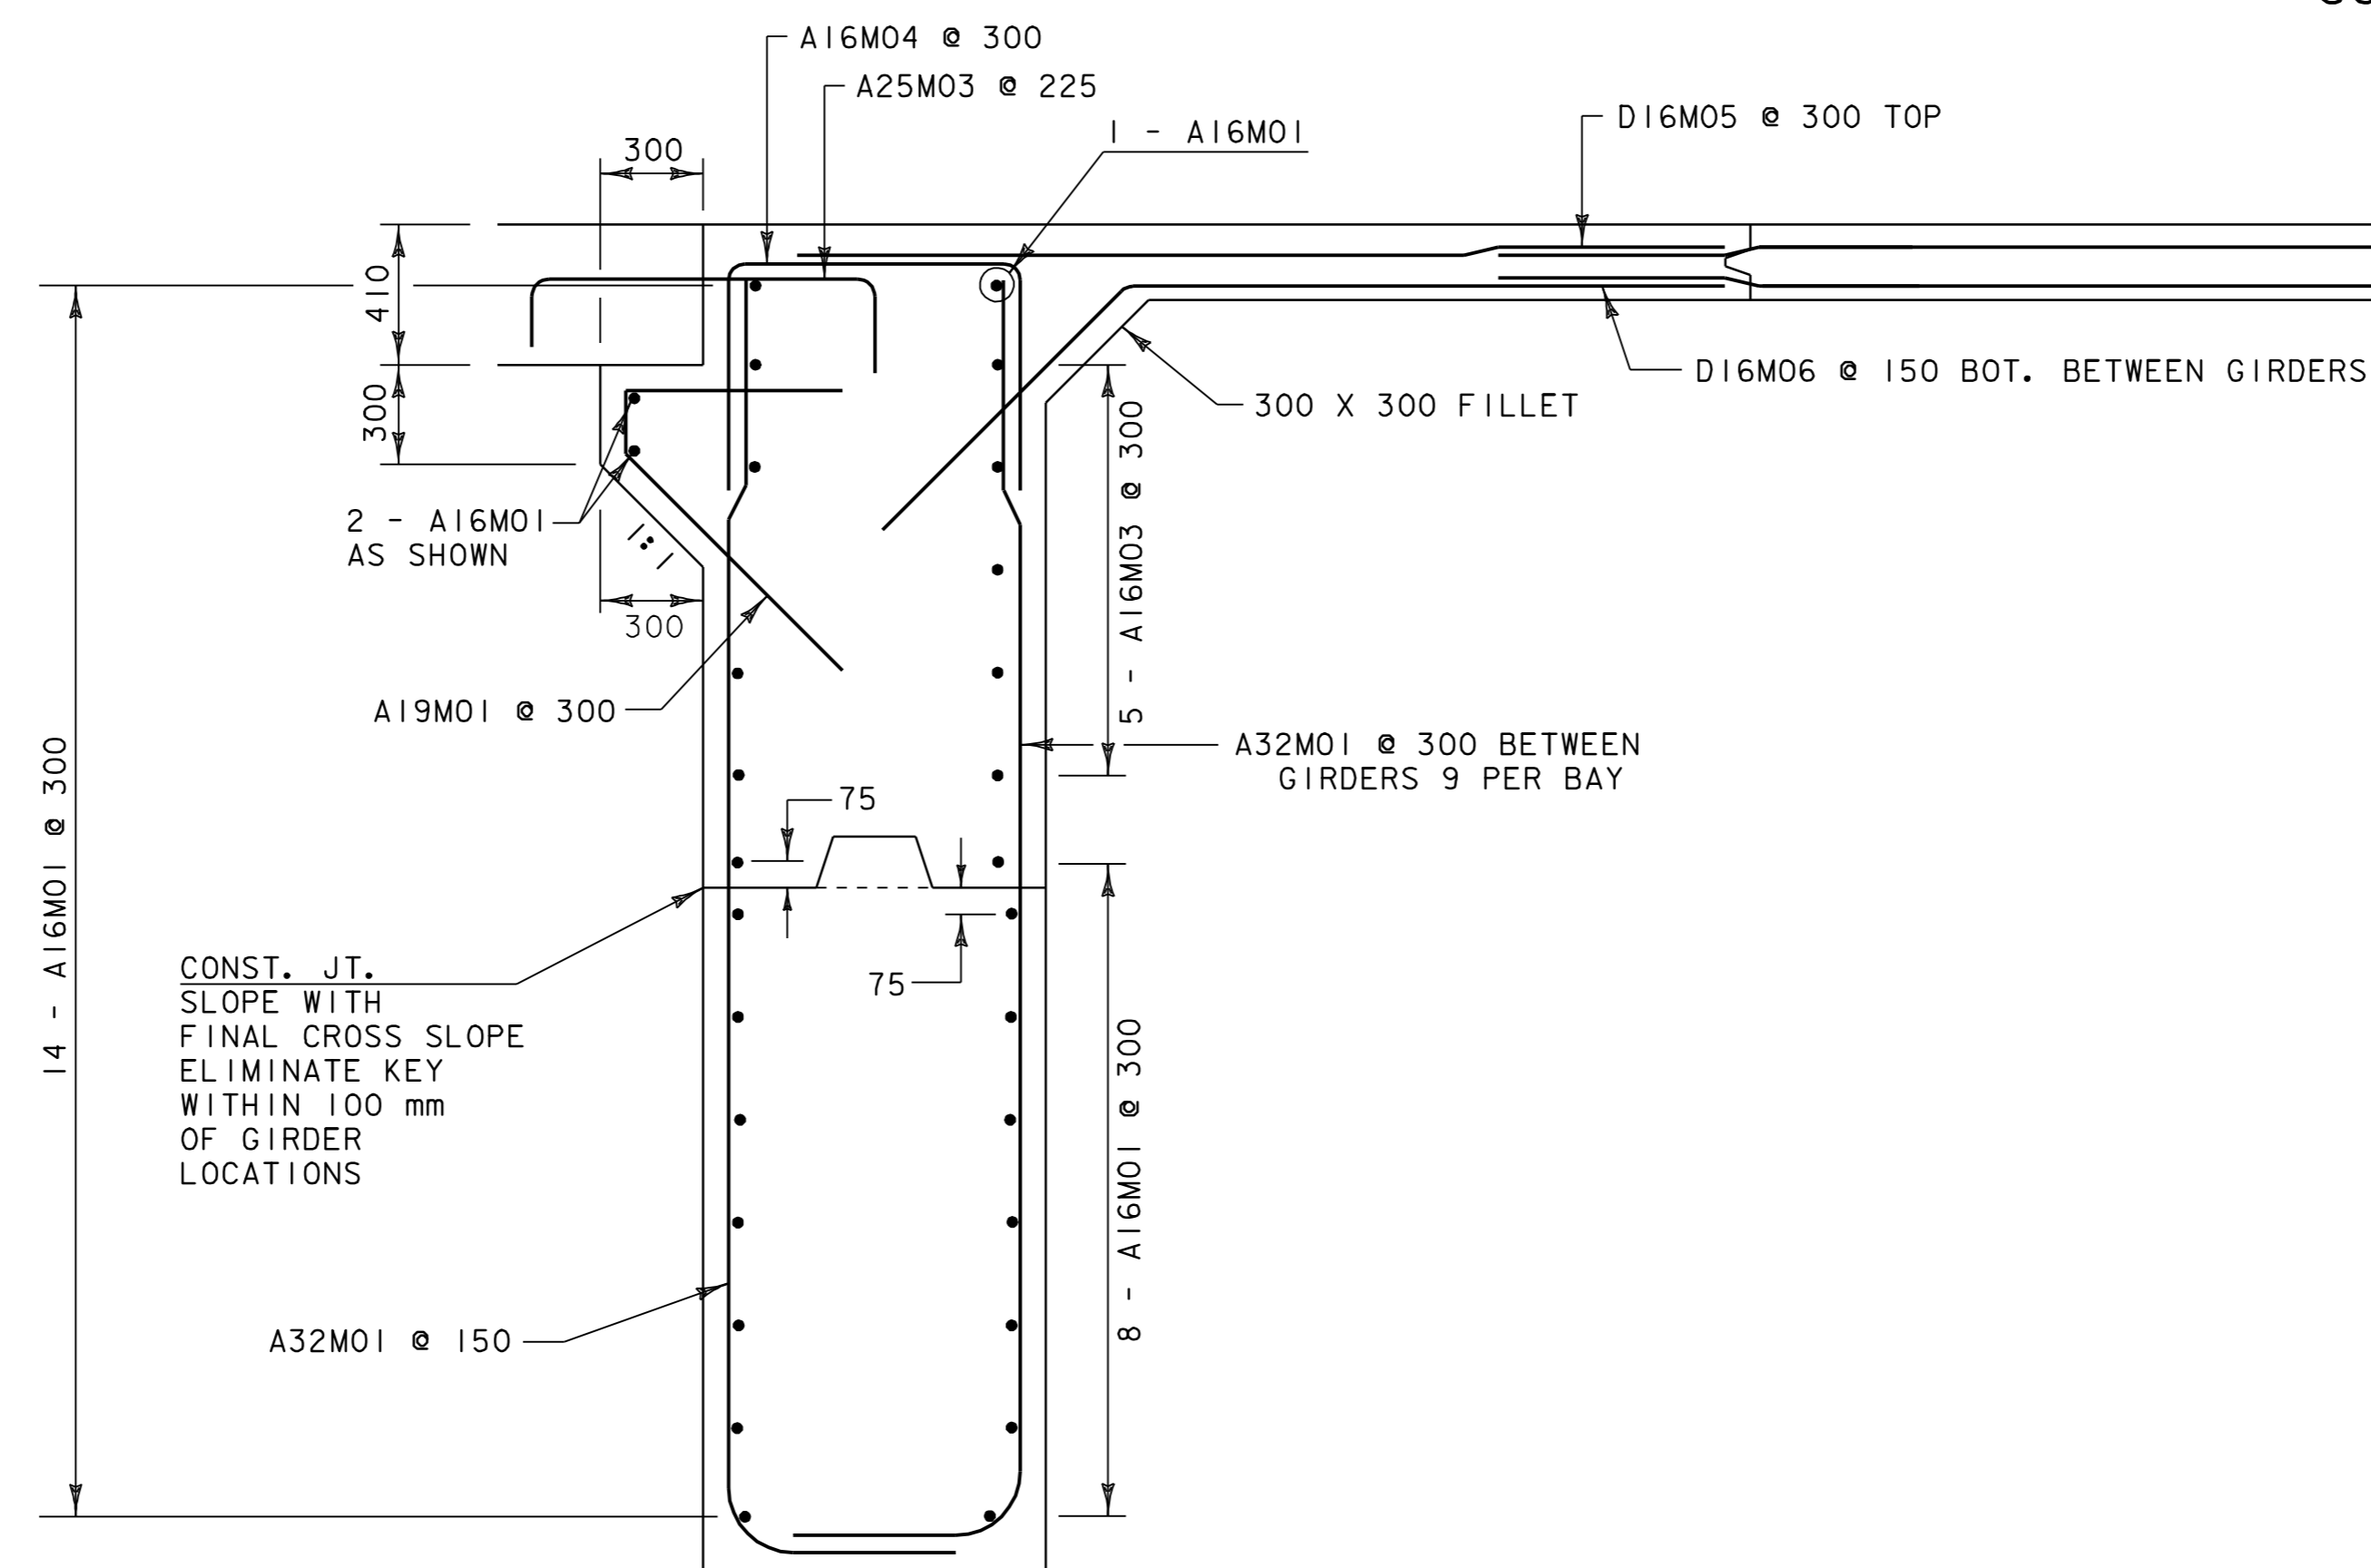

PROJECT NAME:	BRISTOL	PLOT DATE:	05-JAN-2007
PROJECT NUMBER:	ER 021-1(13)	DRAWN BY:	LBB/GWC
FILE NAME:	/str2/78f188/sf188ww.dgn	DESIGNED BY:	G. COLGROVE
PROJECT LEADER:	A. PORTALUPI	CHECKED BY:	
DESIGNED BY:	G. COLGROVE	SHEET	45 OF 67
FILE NAME:	sf188ww2.i		