


Plan Elevation

Abutment #1

Scale 1:50

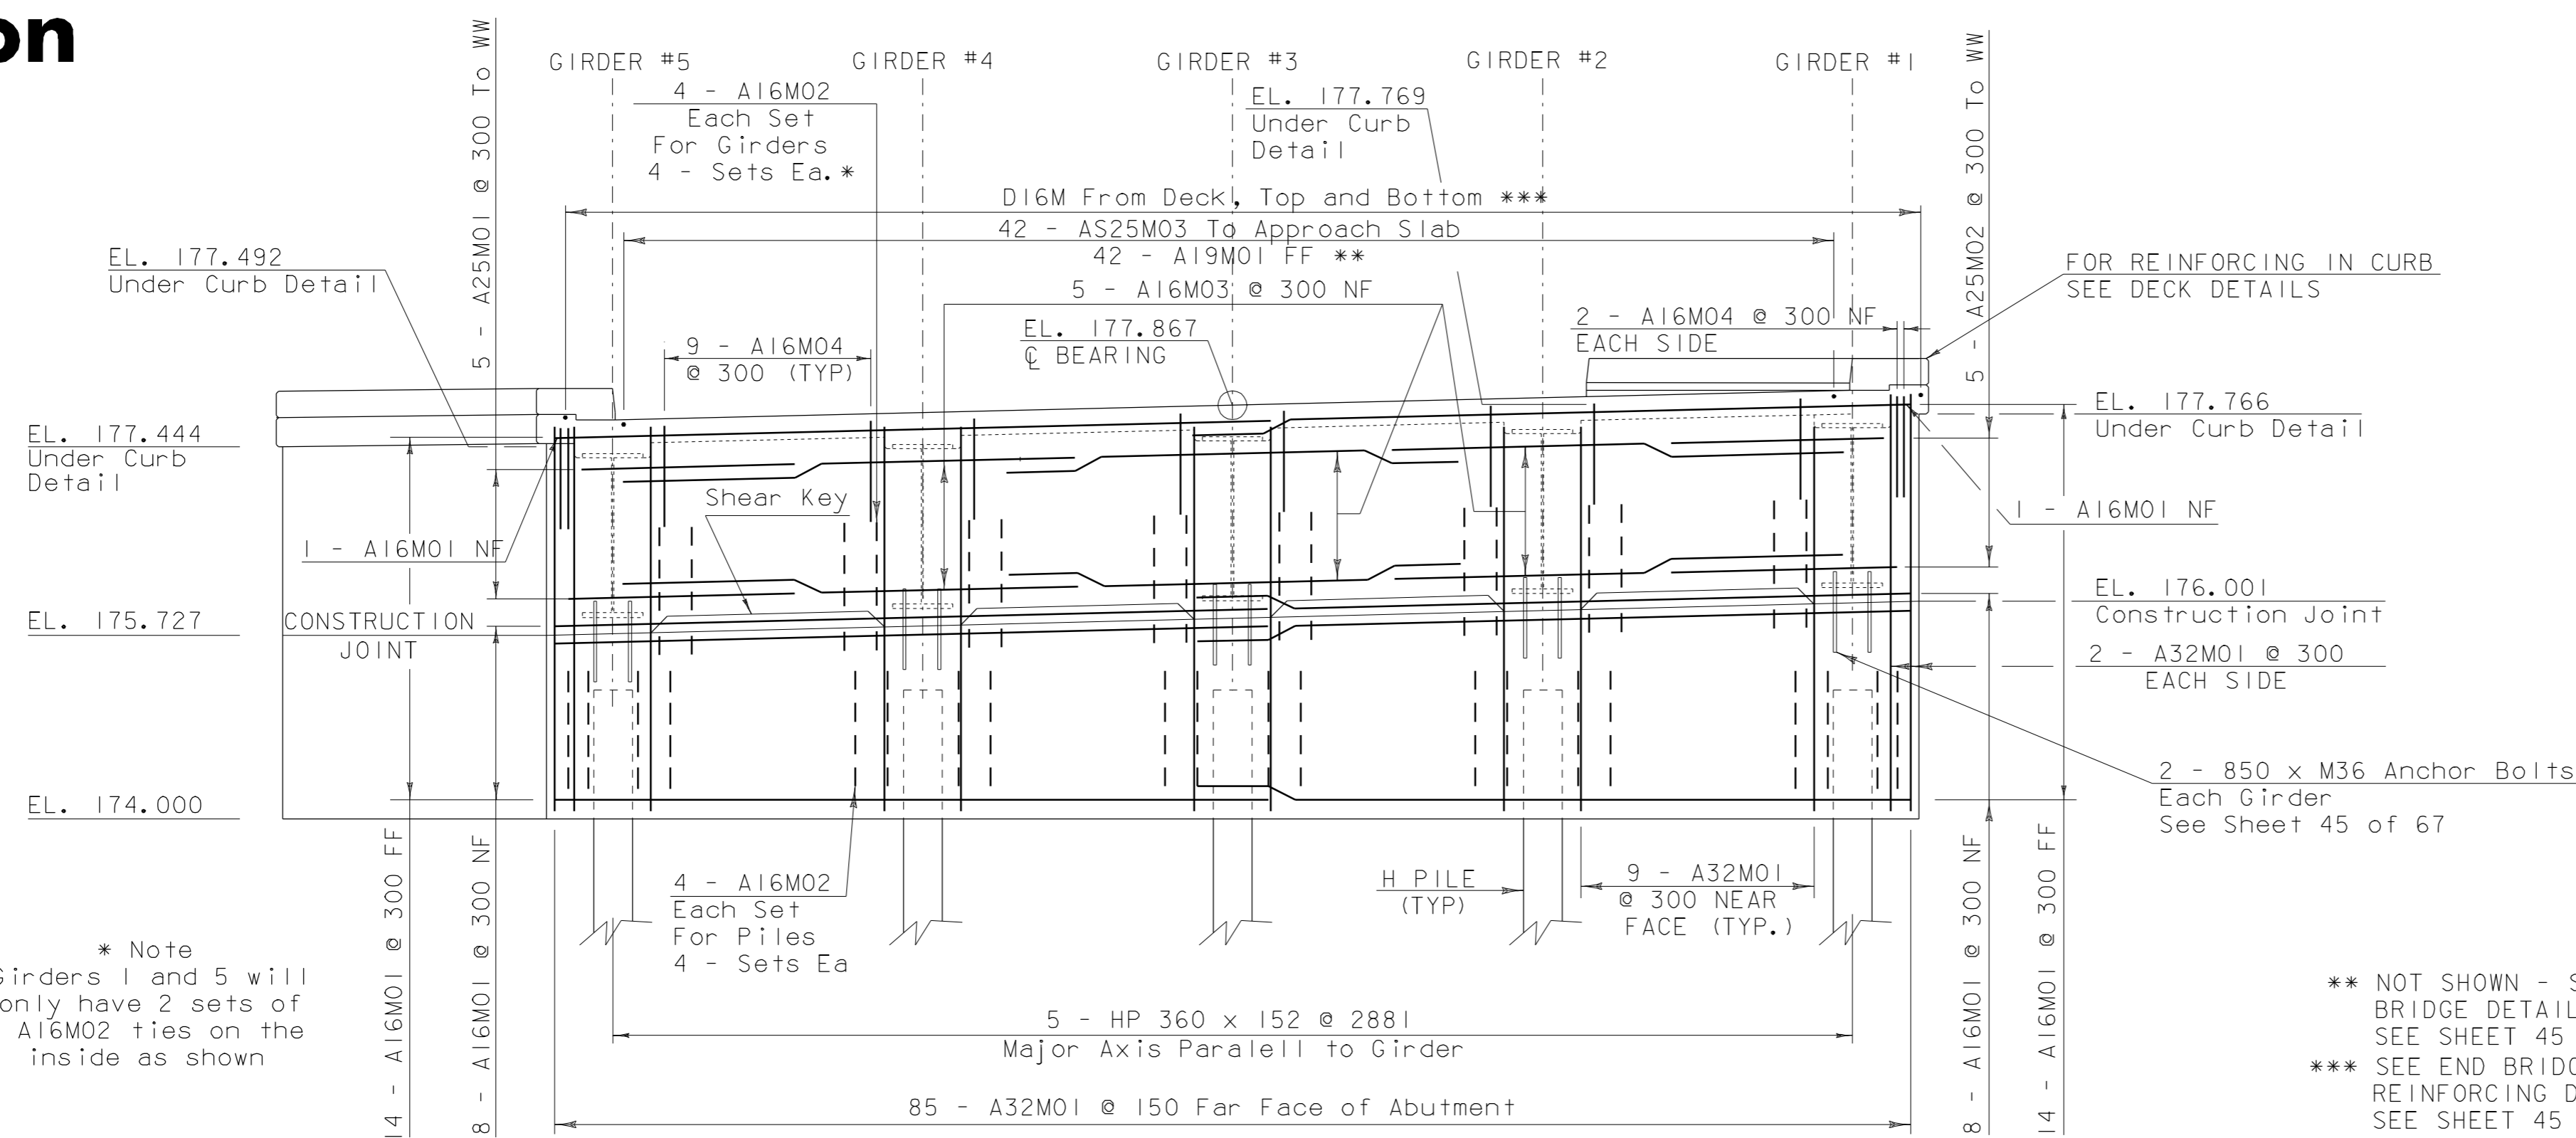

REQUIRED REINFORCING STEEL TO CONSTRUCTION JOINT

28	A16M01
96	A16M02
125	A32M01

FINAL PLACEMENT ABOVE CONSTRUCTION JOINT

22	A16M01
48	A16M02
15	A16M03
40	A16M04
42	A19M01
5	A25M01
5	A25M02
42	A25M03

* Note
Girders 1 and 5 will
only have 2 sets of
A16M02 ties on the
inside as shown

** NOT SHOWN - SEE END
BRIDGE DETAILS.
SEE SHEET 45 OF 67
*** SEE END BRIDGE & DECK
REINFORCING DETAILS.
SEE SHEET 45 OF 67

PROJECT NAME: BRISTOL
PROJECT NUMBER: ER 021-1(13)

FILE NAME: /str2/78f188/sf188ww.dgn
PROJECT LEADER: A. PORTALUPI
DESIGNED BY: G. COLGROVE
sf188abl

PLOT DATE: \$\$\$DATE\$\$\$
DRAWN BY: G. COLGROVE
CHECKED BY:
SHEET 46 OF 67