


Pile Pre-bore Detail

Scale = 1:10

Above Construction Joint Below Construction Joint

Abutment #1 Reinforcing Plan

Abutment # 2 Similar
Scale 1:50

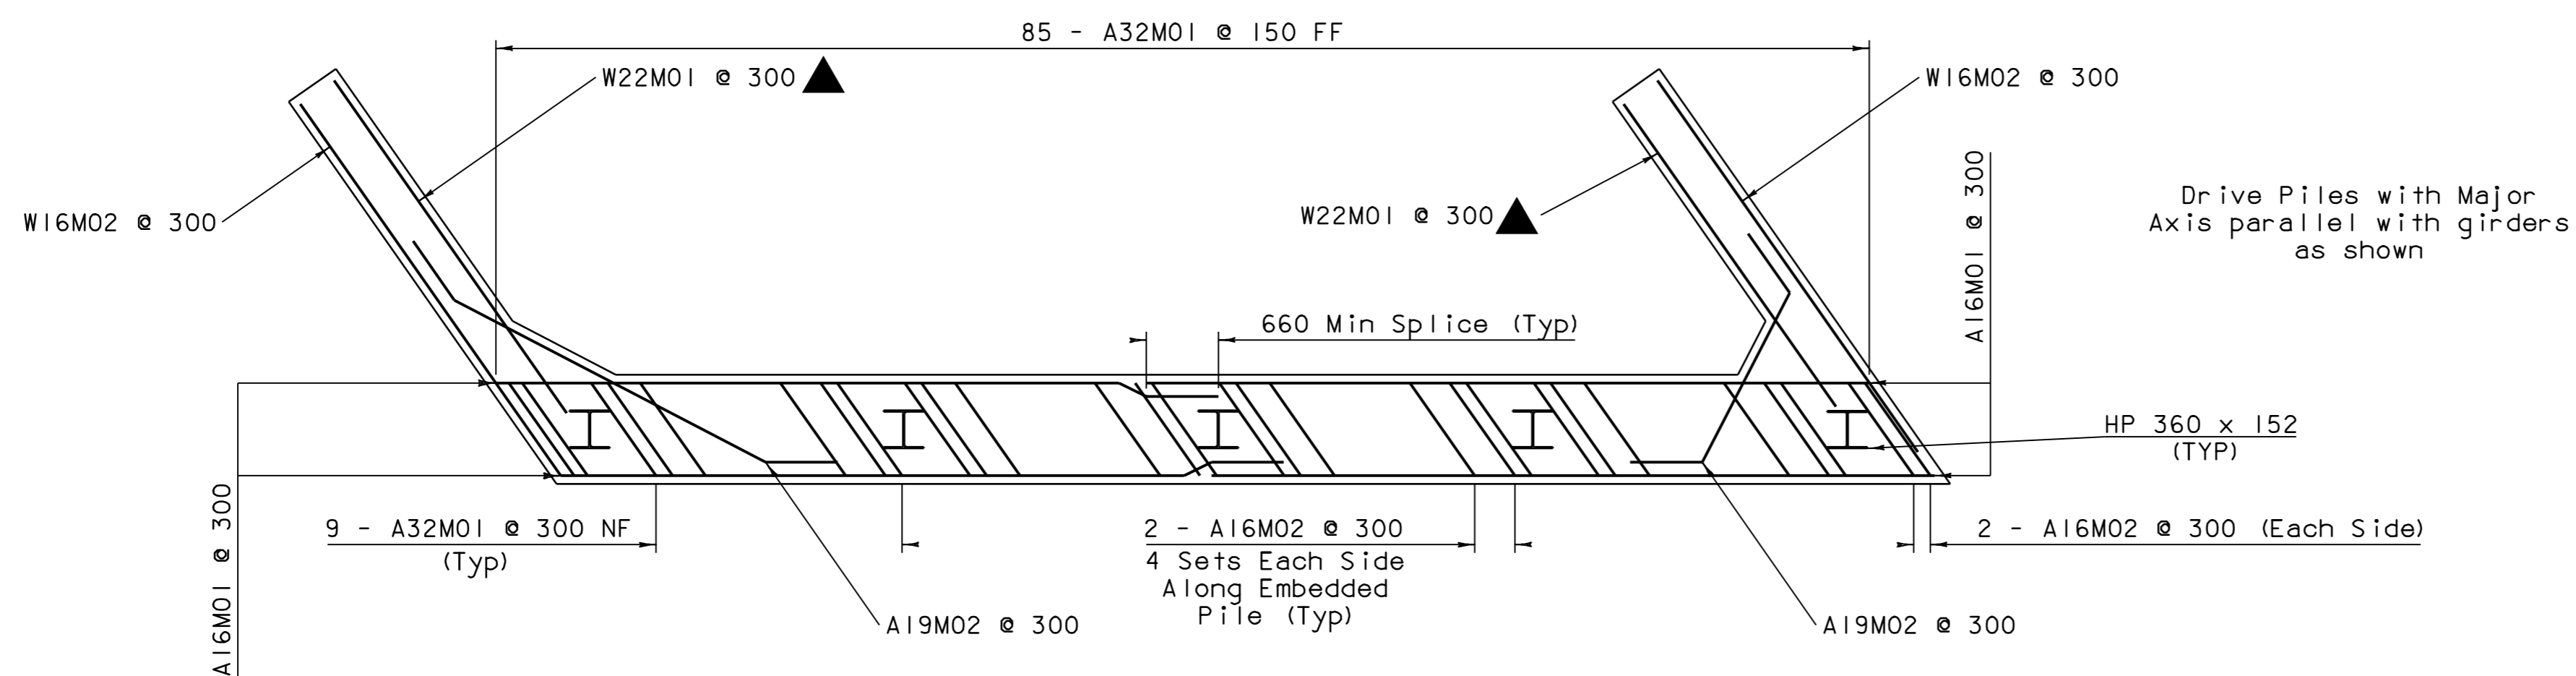

Location of Piles		
Abutment #1	Station	Offset
Pile 1	1+258.318	4.740 L
Pile 2	1+256.659	2.370 L
Pile 3	1+255.000	0.000
Pile 4	1+253.341	2.370 R
Pile 5	1+251.682	4.740 R
Abutment #2		
Pile 1	1+302.318	4.740 L
Pile 2	1+300.659	2.370 L
Pile 3	1+299.000	0.000
Pile 4	1+297.341	2.370 R
Pile 5	1+295.682	4.740 R

Layout for Abut #1	Pile 5	Pile 4	Pile 3	Pile 2	Pile 1
Layout for Abut #2	Pile 1	Pile 2	Pile 3	Pile 4	Pile 5

PROJECT NAME: BRISTOL
PROJECT NUMBER: ER 021-1(13)

FILE NAME: /str2/78f188/sf188ww.dgn
PROJECT LEADER: A. PORTALUPI
DESIGNED BY: G. COLGROVE
sf188qb3.1

PLOT DATE: 05-JAN-2007
DRAWN BY: G. COLGROVE
CHECKED BY:
SHEET 48 OF 67