


STA. 10+006.40 LT.
 BEGIN UNCLASSIFIED CHANNEL EXCAVATION
 BEGIN GEOTEXTILE UNDER STONE FILL
 BEGIN STONE FILL TYPE IV
 BEGIN GRUBBING MATERIAL

10+010

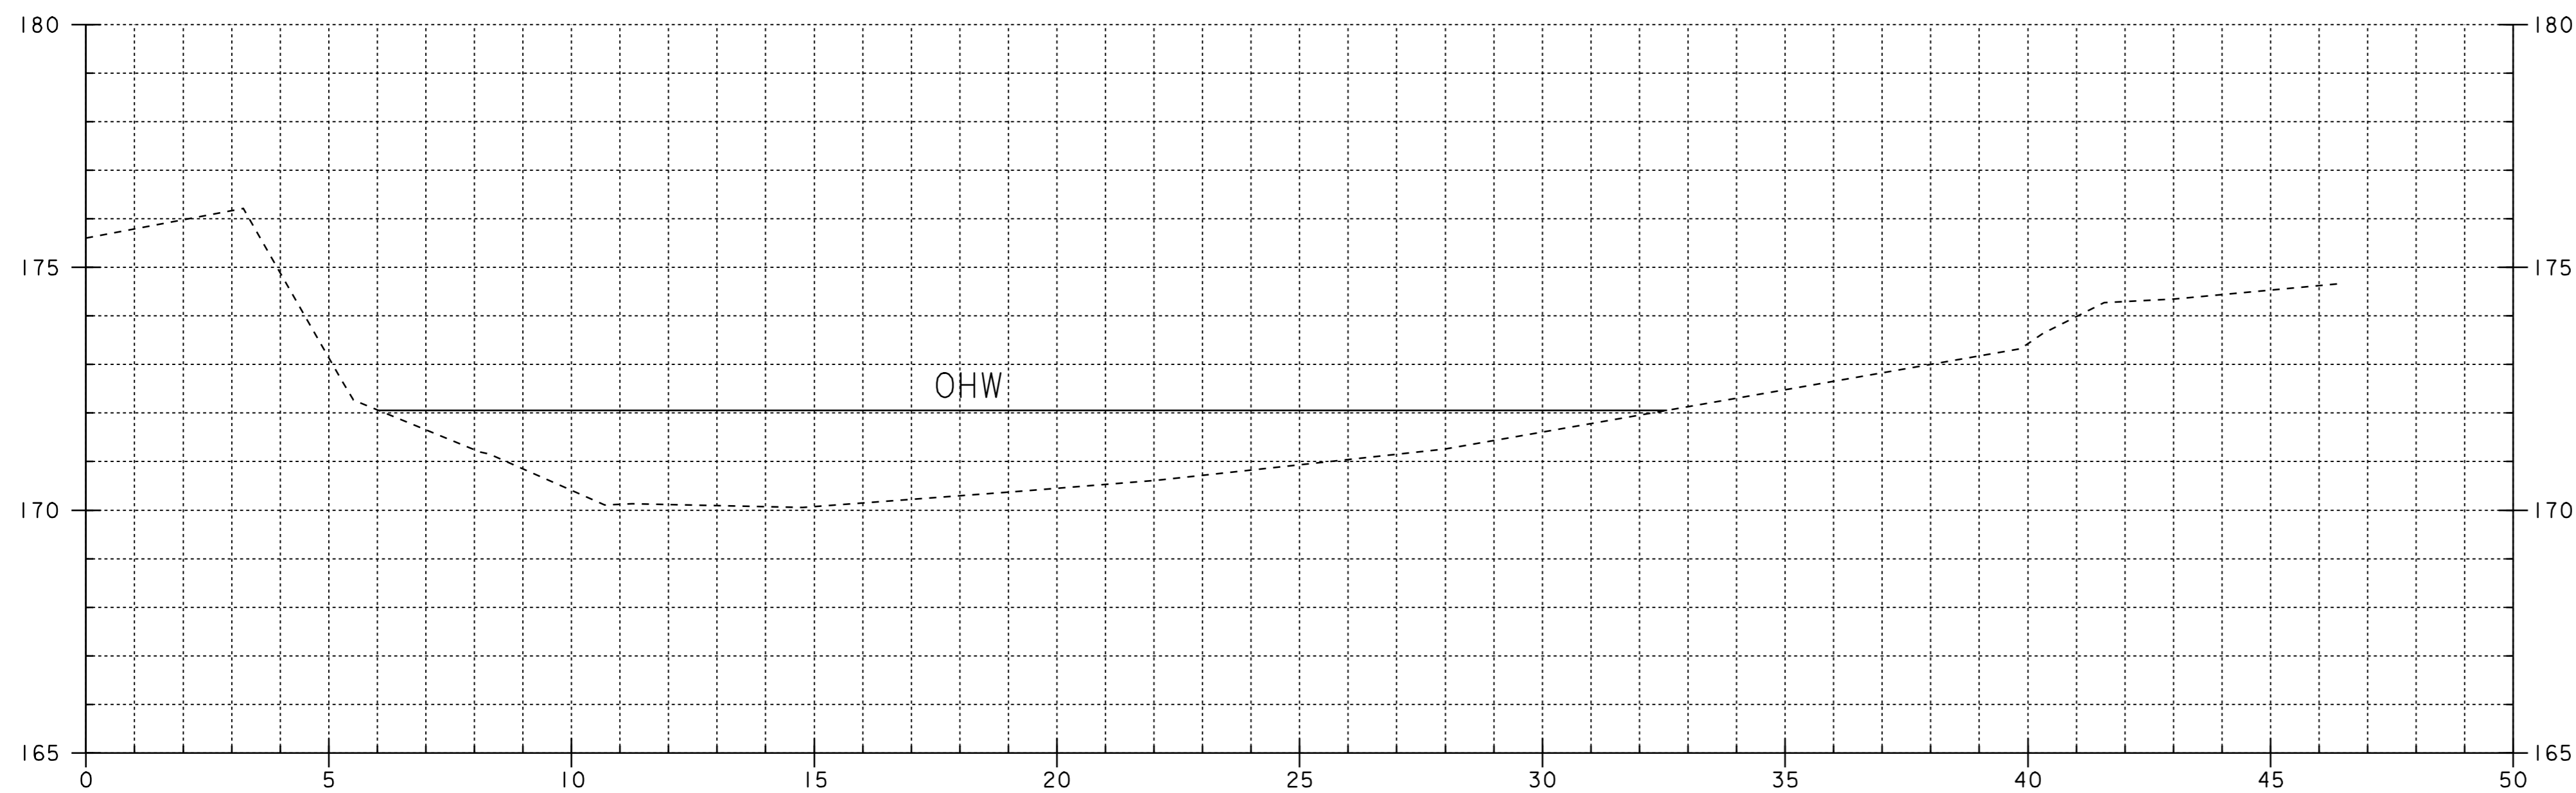

10+000

DATUM	
VERTICAL	NAVD 88
HORIZONTAL	NAD83 (92)

PROJECT: BRISTOL	PROJECT NO.: ER 021-1(13)
DESIGN FILE NAME: str2/78f188/df188wk.dgn	PLOT DATE: 05-JAN-2007
IPARM FILE NAME: sf188chl.i	SURVEY DATE:
SURVEYED BY:	DRAWN BY: str2
SQUAD LEADER: Portalupi	SHEET: 63 OF 67
channelsection 1	