



T.H.58 TYPICAL SECTIONS & MISC. DETAILS

(N. T. S.)

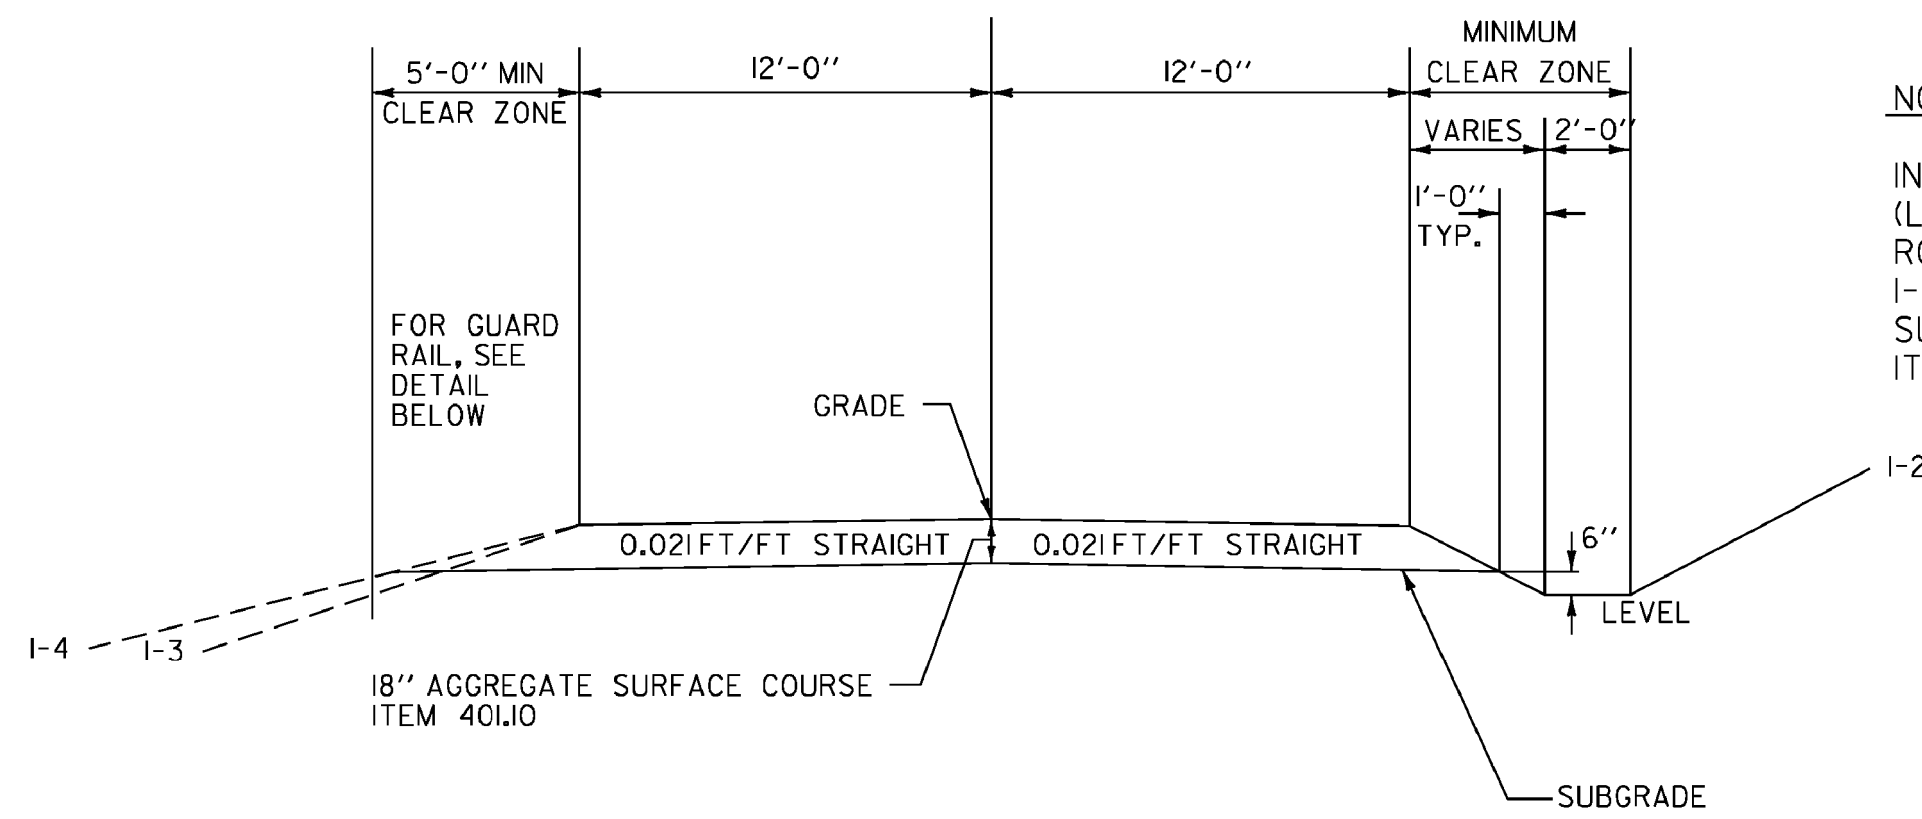


TYPICAL SECTION - T.H. 58

NOTE:
SHOULDERS SHALL BE PAVED WITH 1-1/2" TYPE IVS OVER 2-1/2" TYPE IIS SUPERPAVE BIT. CONC. PAVEMENT, ITEM 490.30, WITHIN LIMITS OF PAVED T.H. 58.

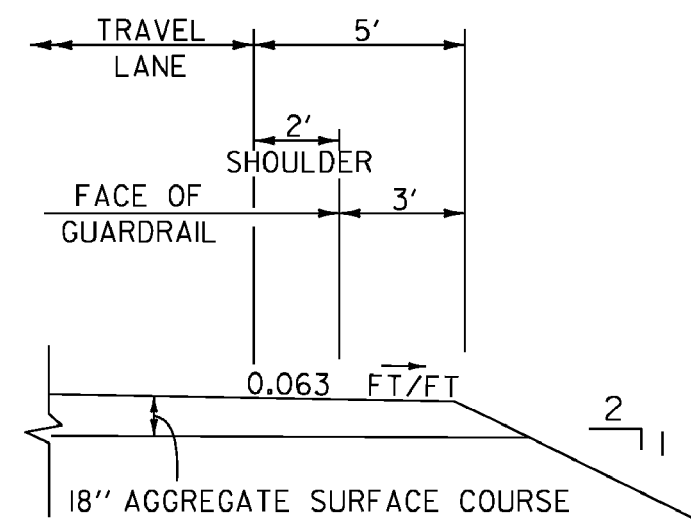


GUARDRAIL DETAIL - T.H. 58

STA. 20 + 28 TO 21 + 50

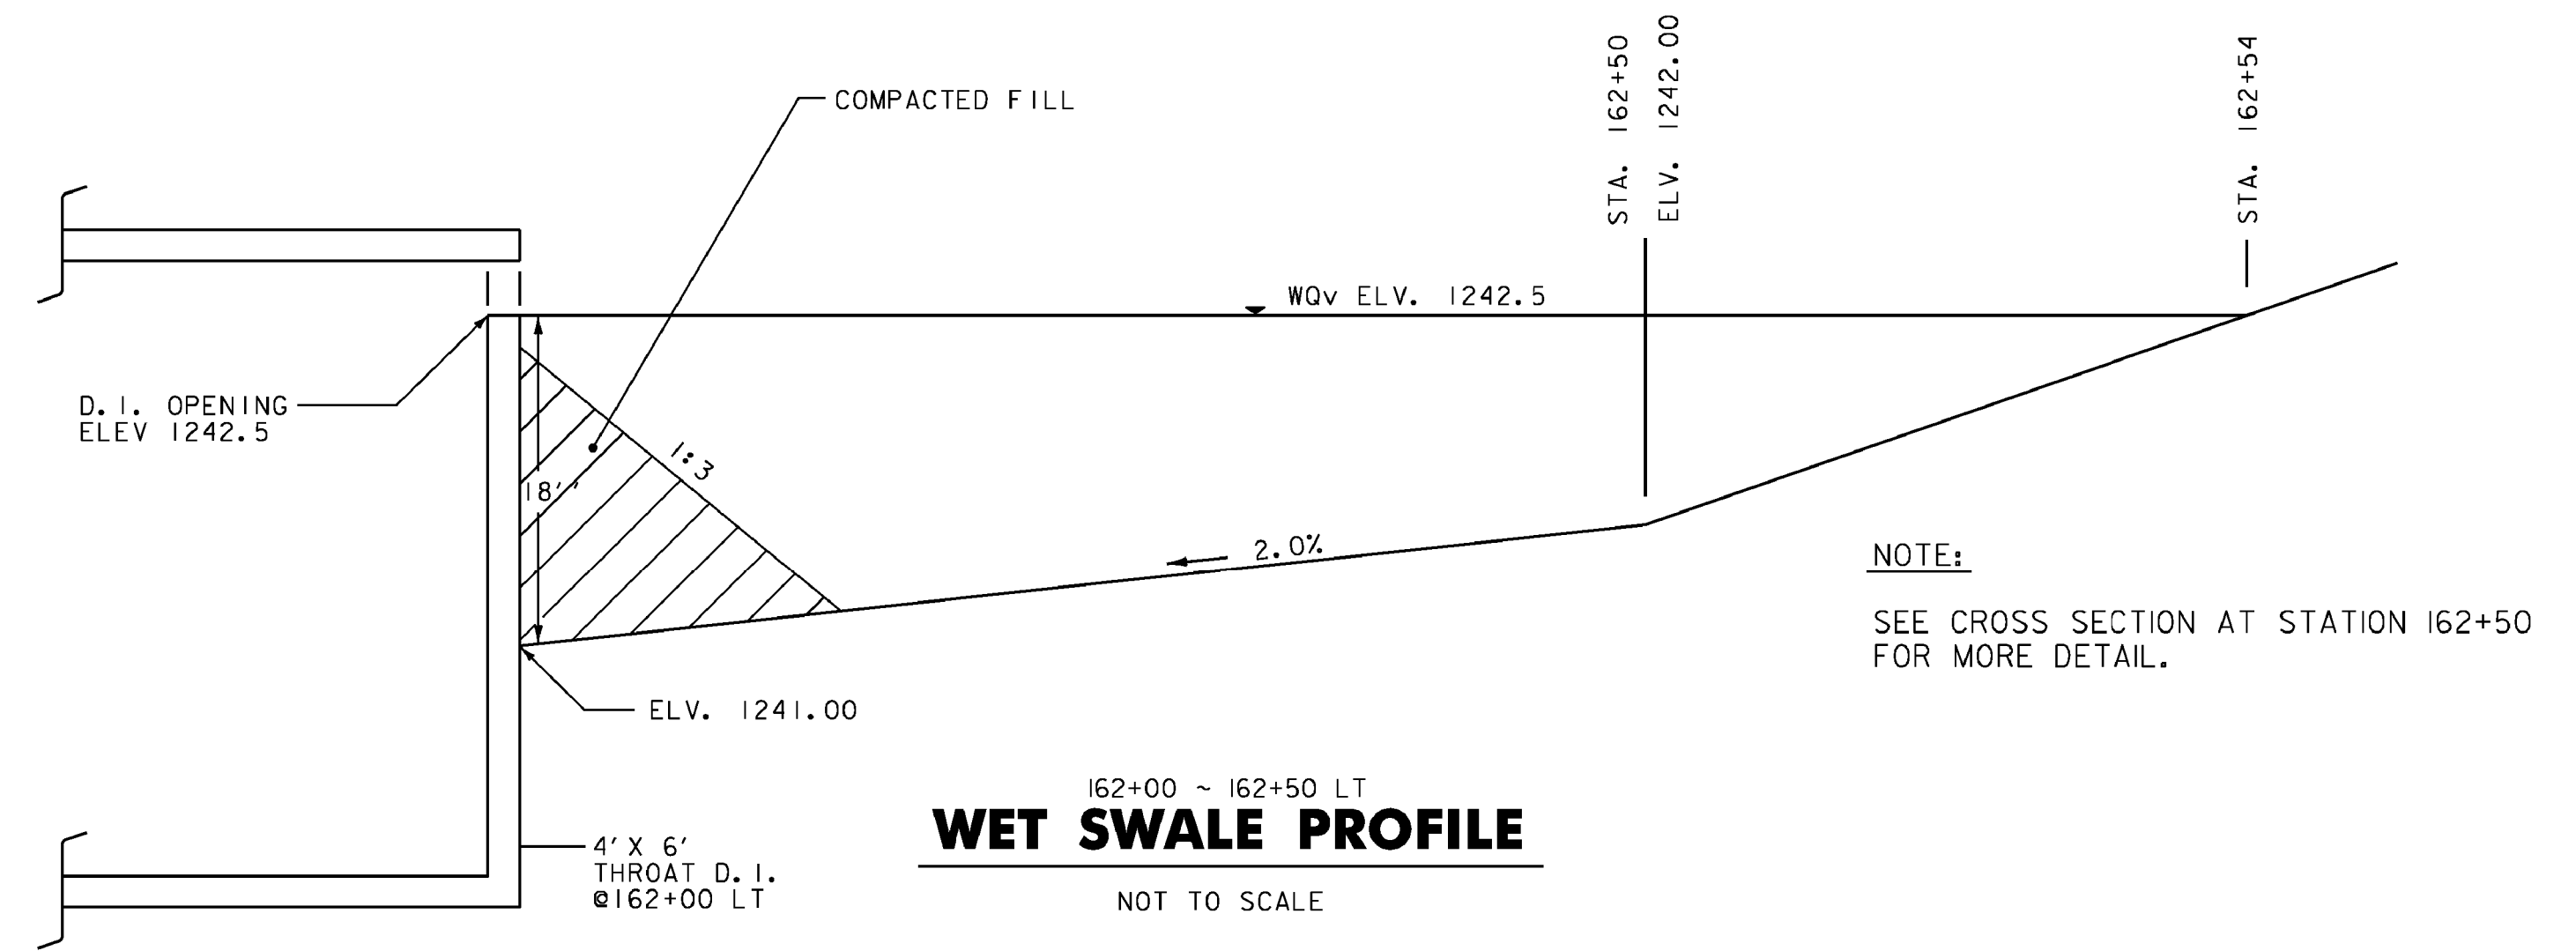

WET SWALE PROFILE


NOT TO SCALE

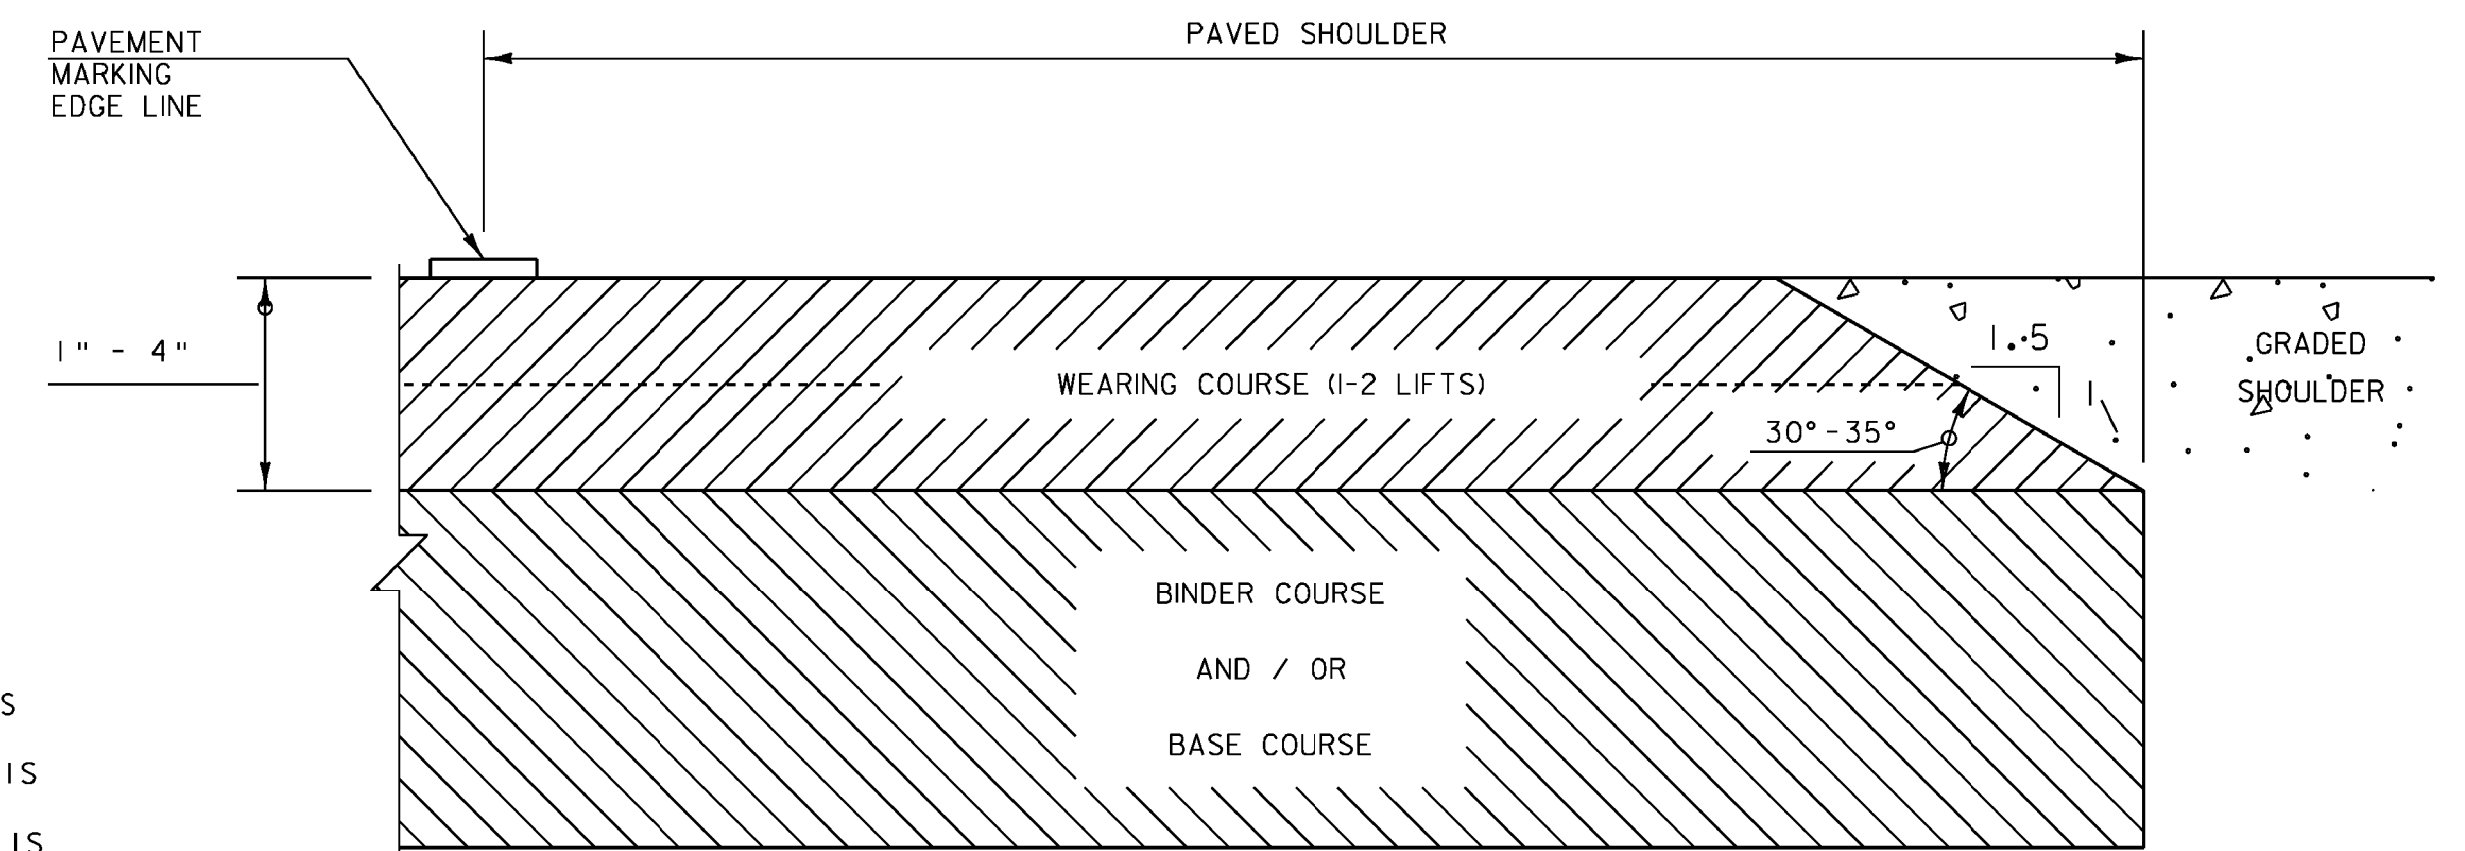


SAFETY EDGE DETAIL

NOT TO SCALE

NOTE:
LEVELING COURSE MAY INCLUDE THE 'SAFETY EDGE'
SEE STANDARD E-108A.

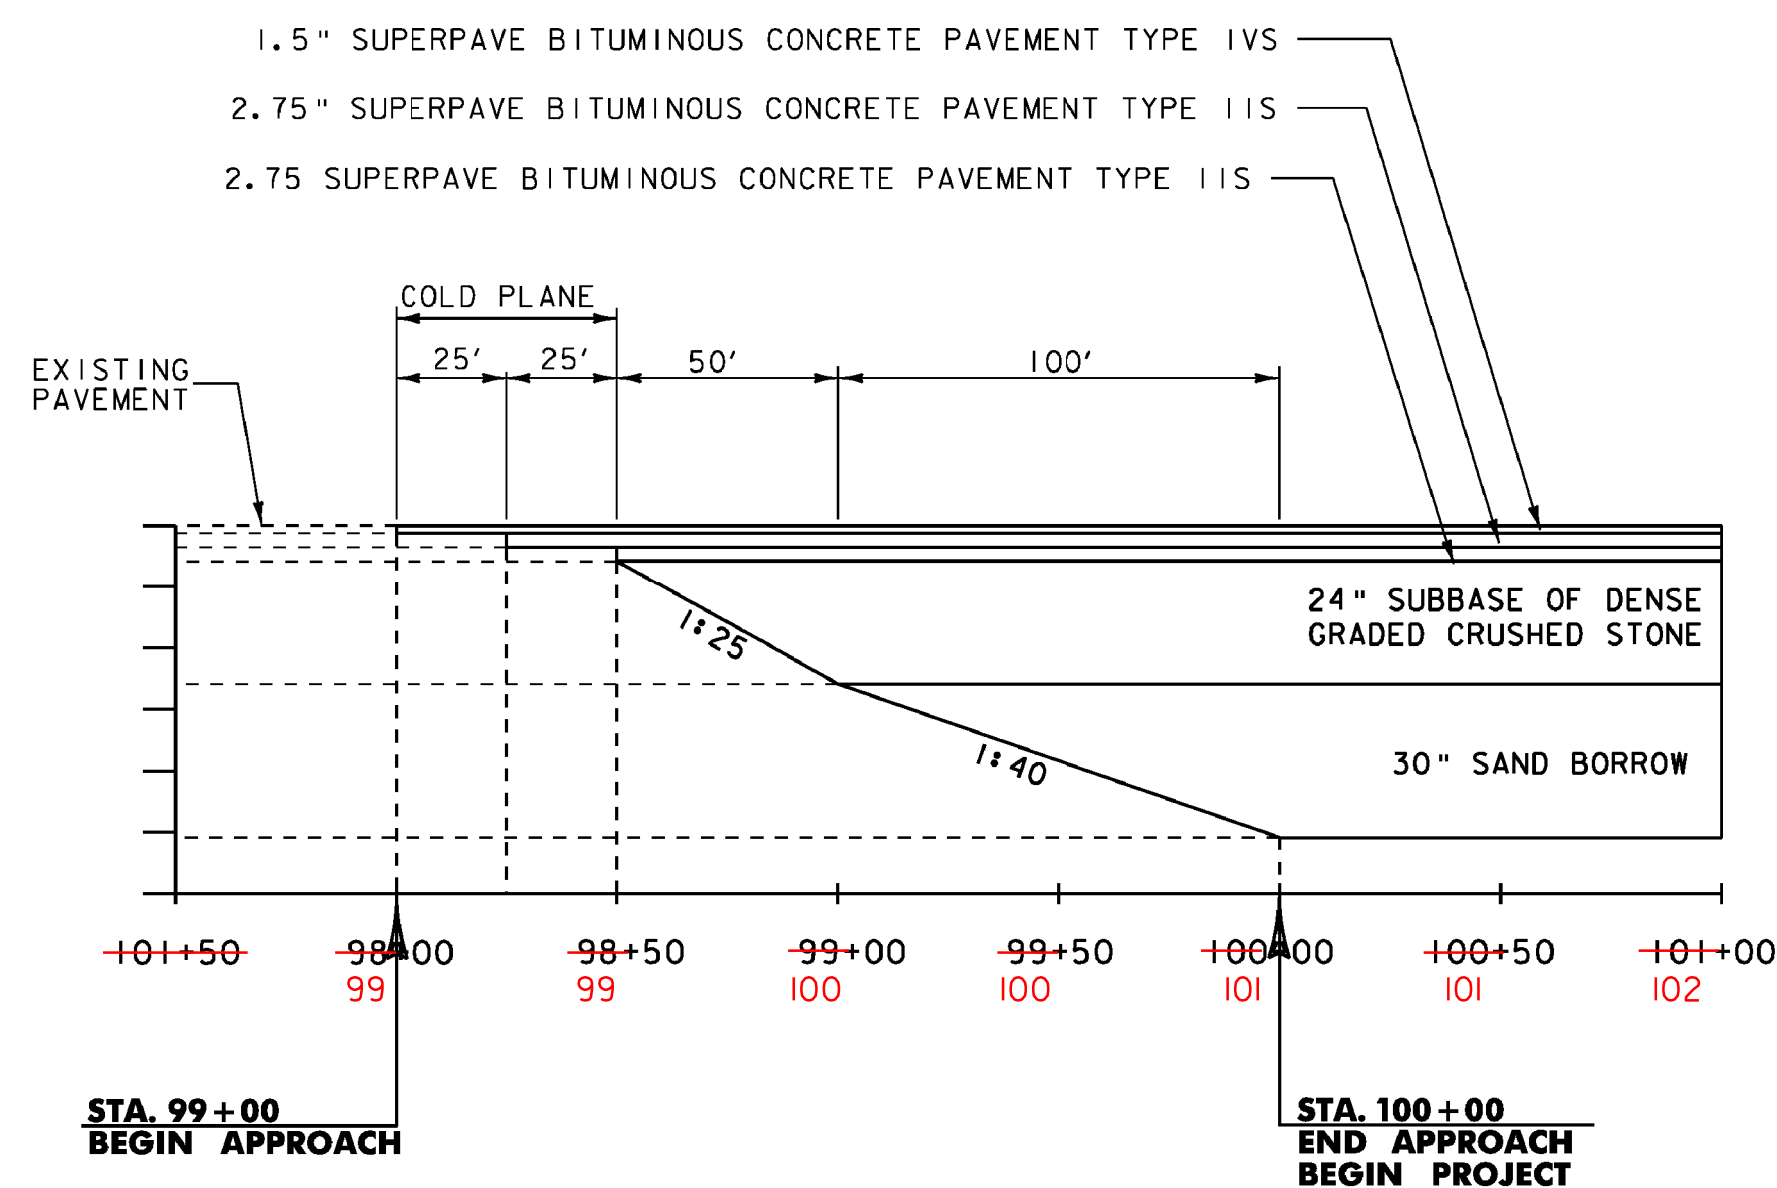

**U.S. ROUTE 2
BEGIN APPROACH**

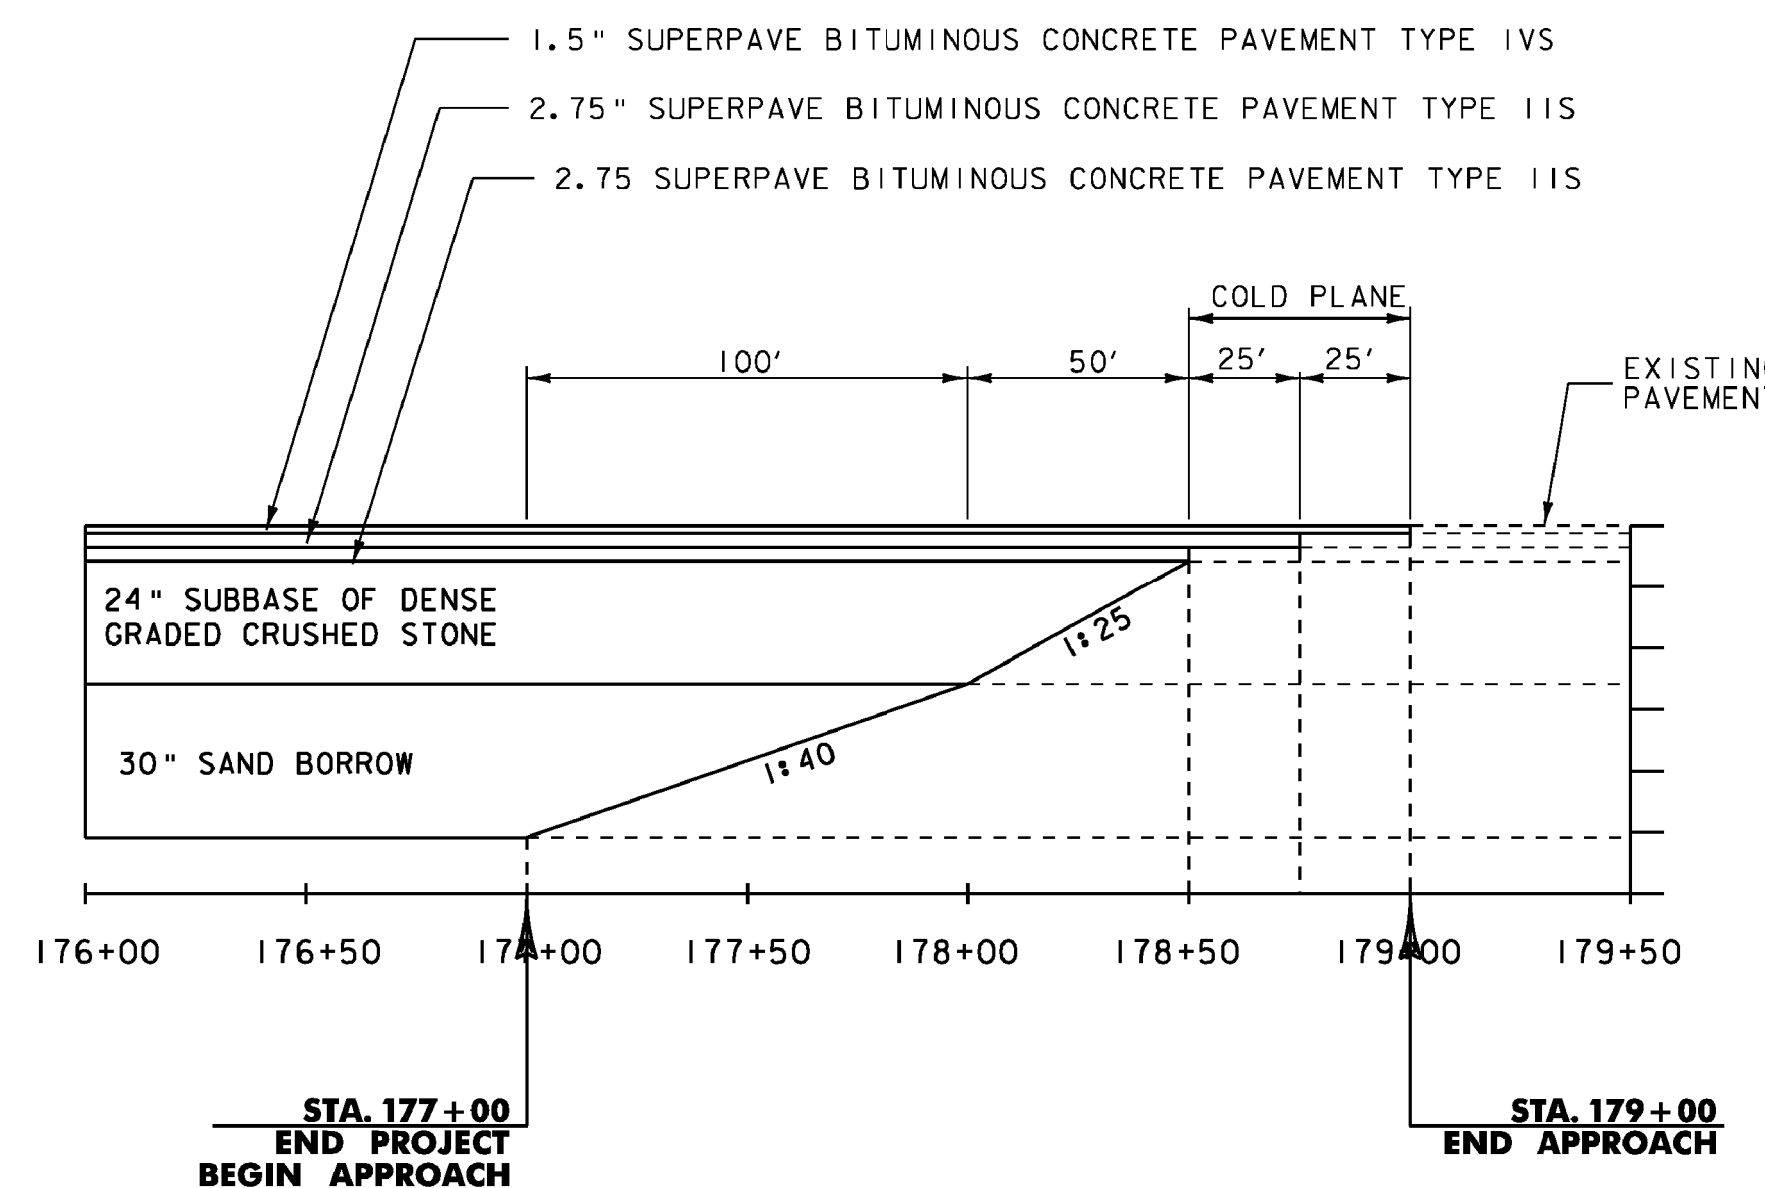

**U.S. ROUTE 2
END APPROACH**

MATERIAL TRANSITION DETAILS

NOT TO SCALE

PROJECT NAME: CABOT-DANVILLE
PROJECT NUMBER: FECC F 028-3(26) C/1

FILE NAME: d78d058frm.dgn PLOT DATE: 13-OCT-2010
PROJECT LEADER: K. ROBIE DRAWN BY: I. SHEA
DESIGNED BY: I. SHEA CHECKED BY: S. MENARD
T.H.58 TYPICAL SECTIONS & MISC. DETAILS SHEET 5 OF 250