



THIS DRAWING IS THE PROPERTY OF KLEINSCHMIDT AND SHOULD NOT BE REPRODUCED OR TRANSMITTED IN ANY FORM OR BY ANY MEANS, ELECTRONIC OR MECHANICAL, INCLUDING PHOTOCOPYING, RECORDING, OR BY ANY INFORMATION STORAGE AND RETRIEVAL SYSTEM, WITHOUT THE WRITTEN PERMISSION OF KLEINSCHMIDT.


J:\012\087\Drawings\2009\Work\Working Drawings\WORKING DWGS TO VTRAN\012-087 VTRAN Sheet 5.dwg

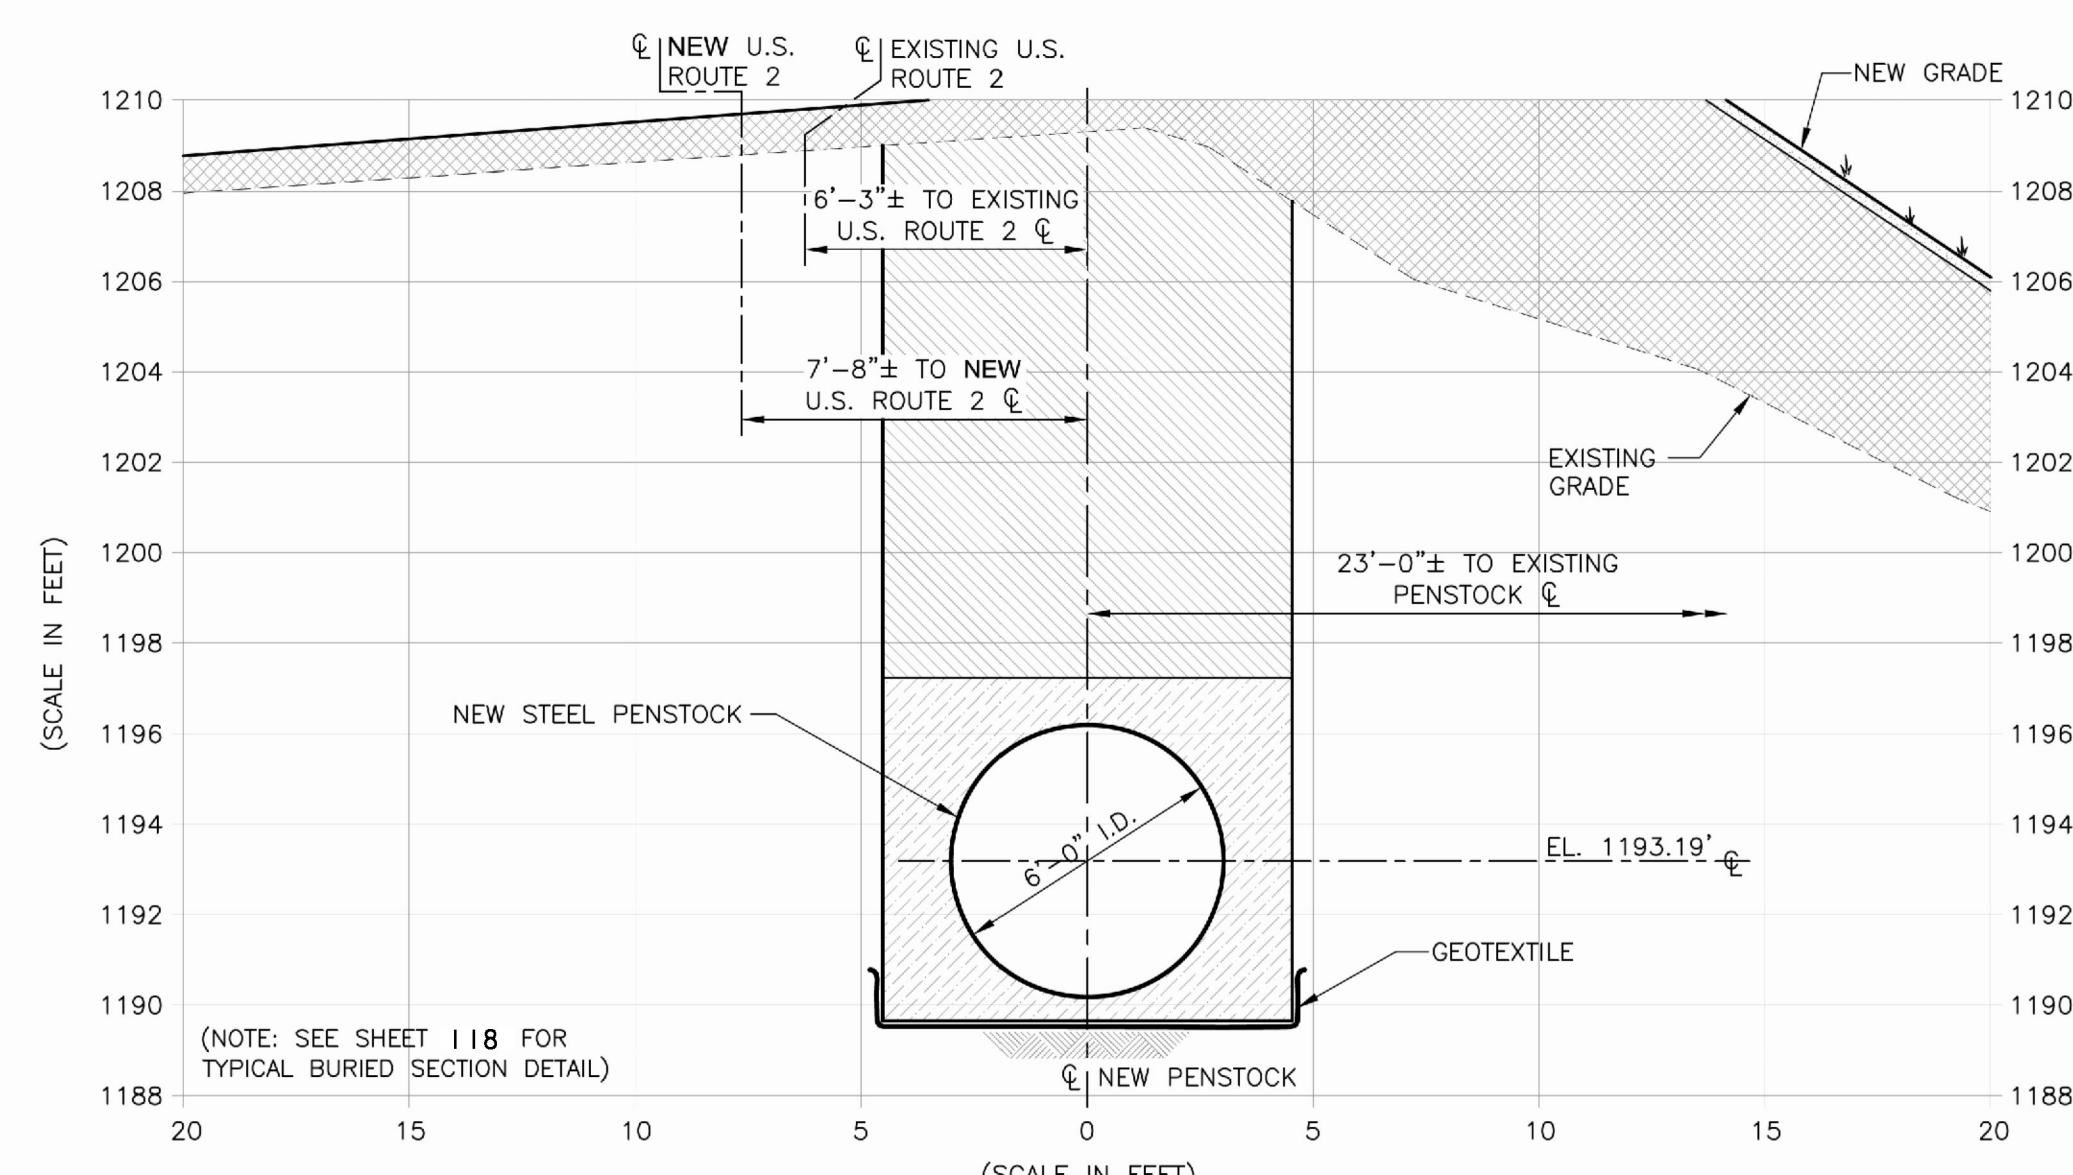


BURIED SECTION OF NEW PENSTOCK @ STA. 60+40

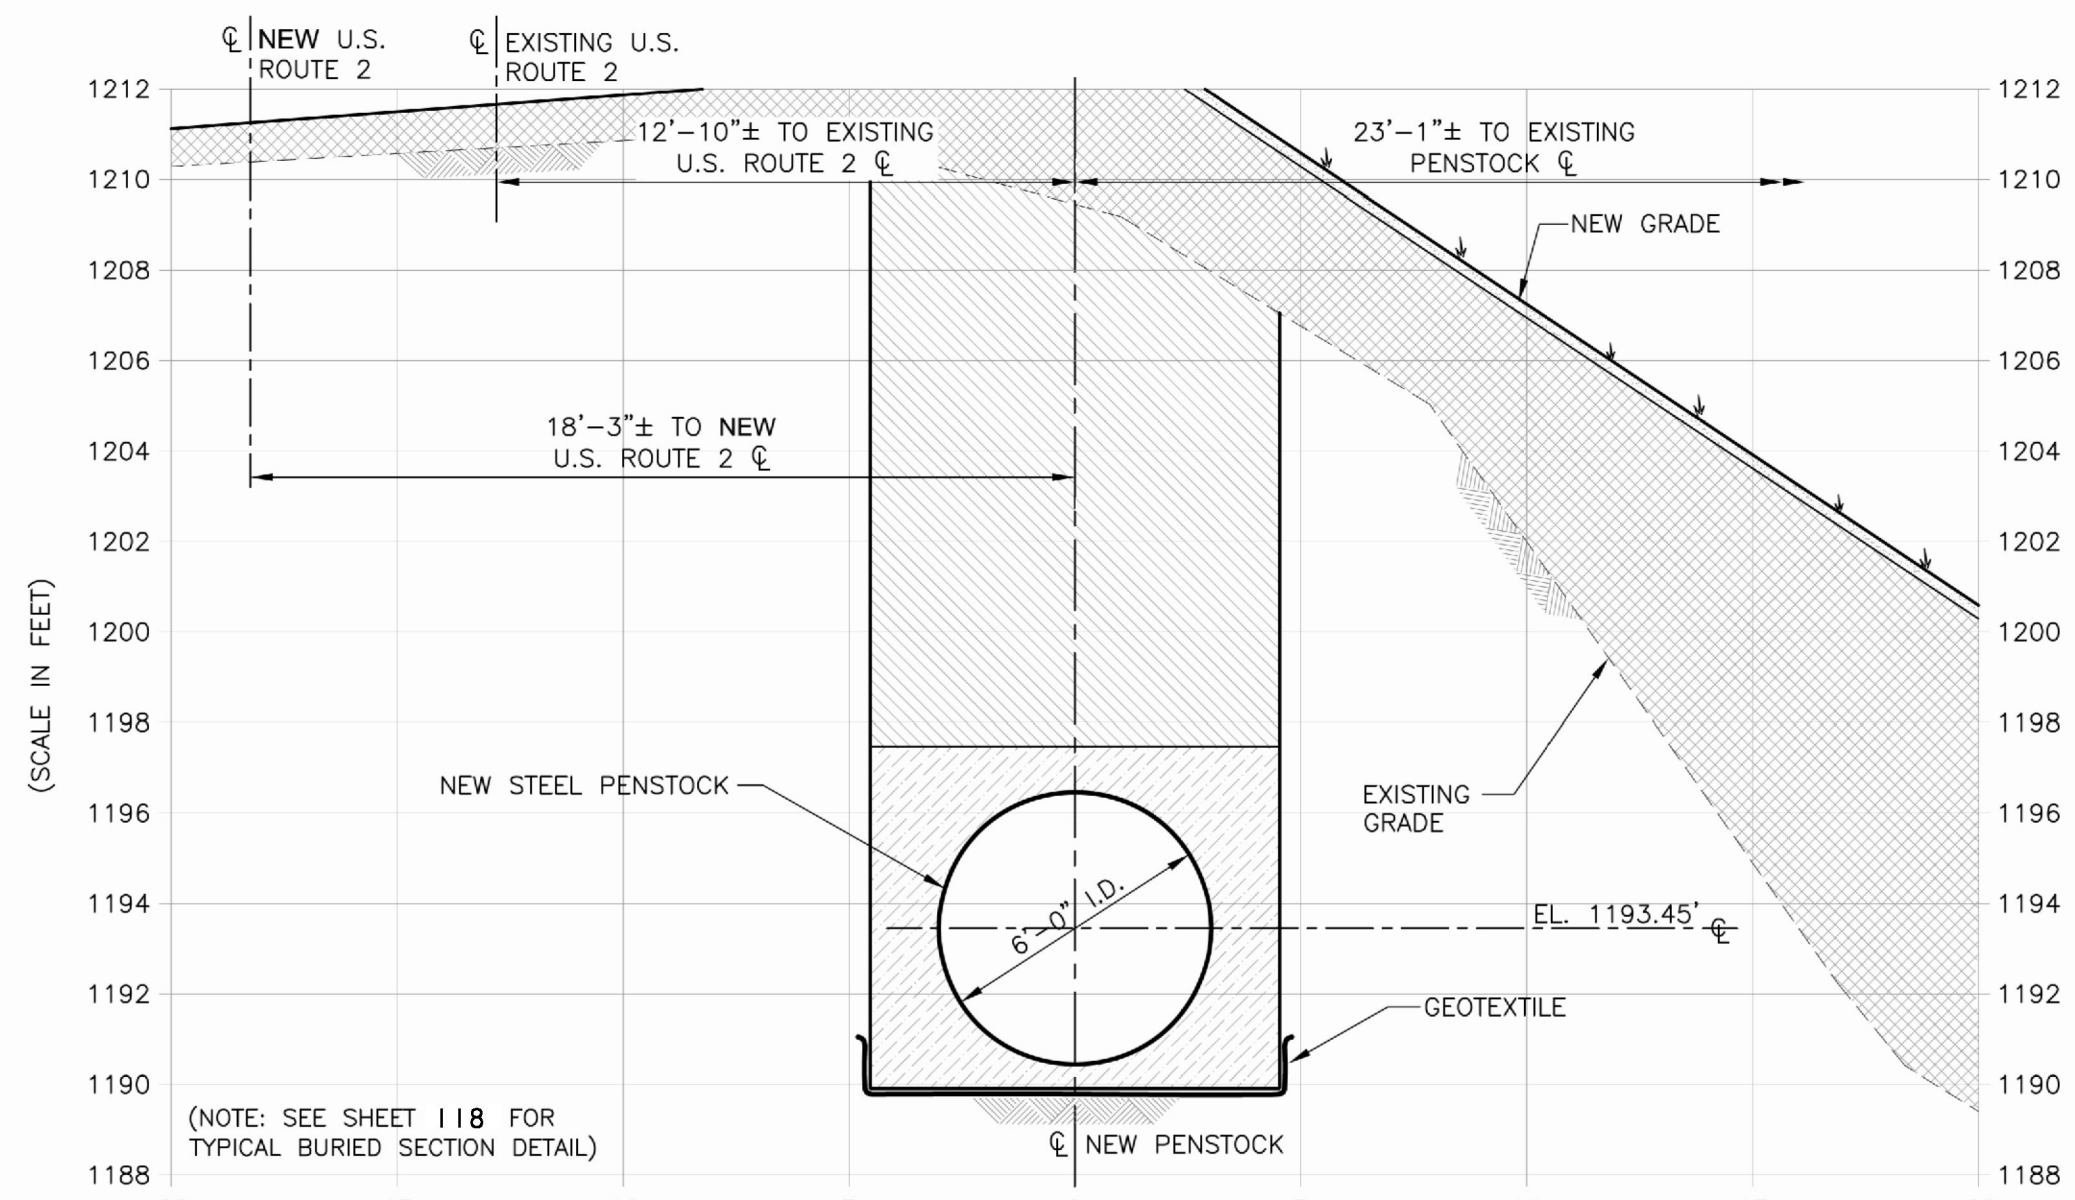

BURIED SECTION OF NEW PENSTOCK @ STA. 60+60

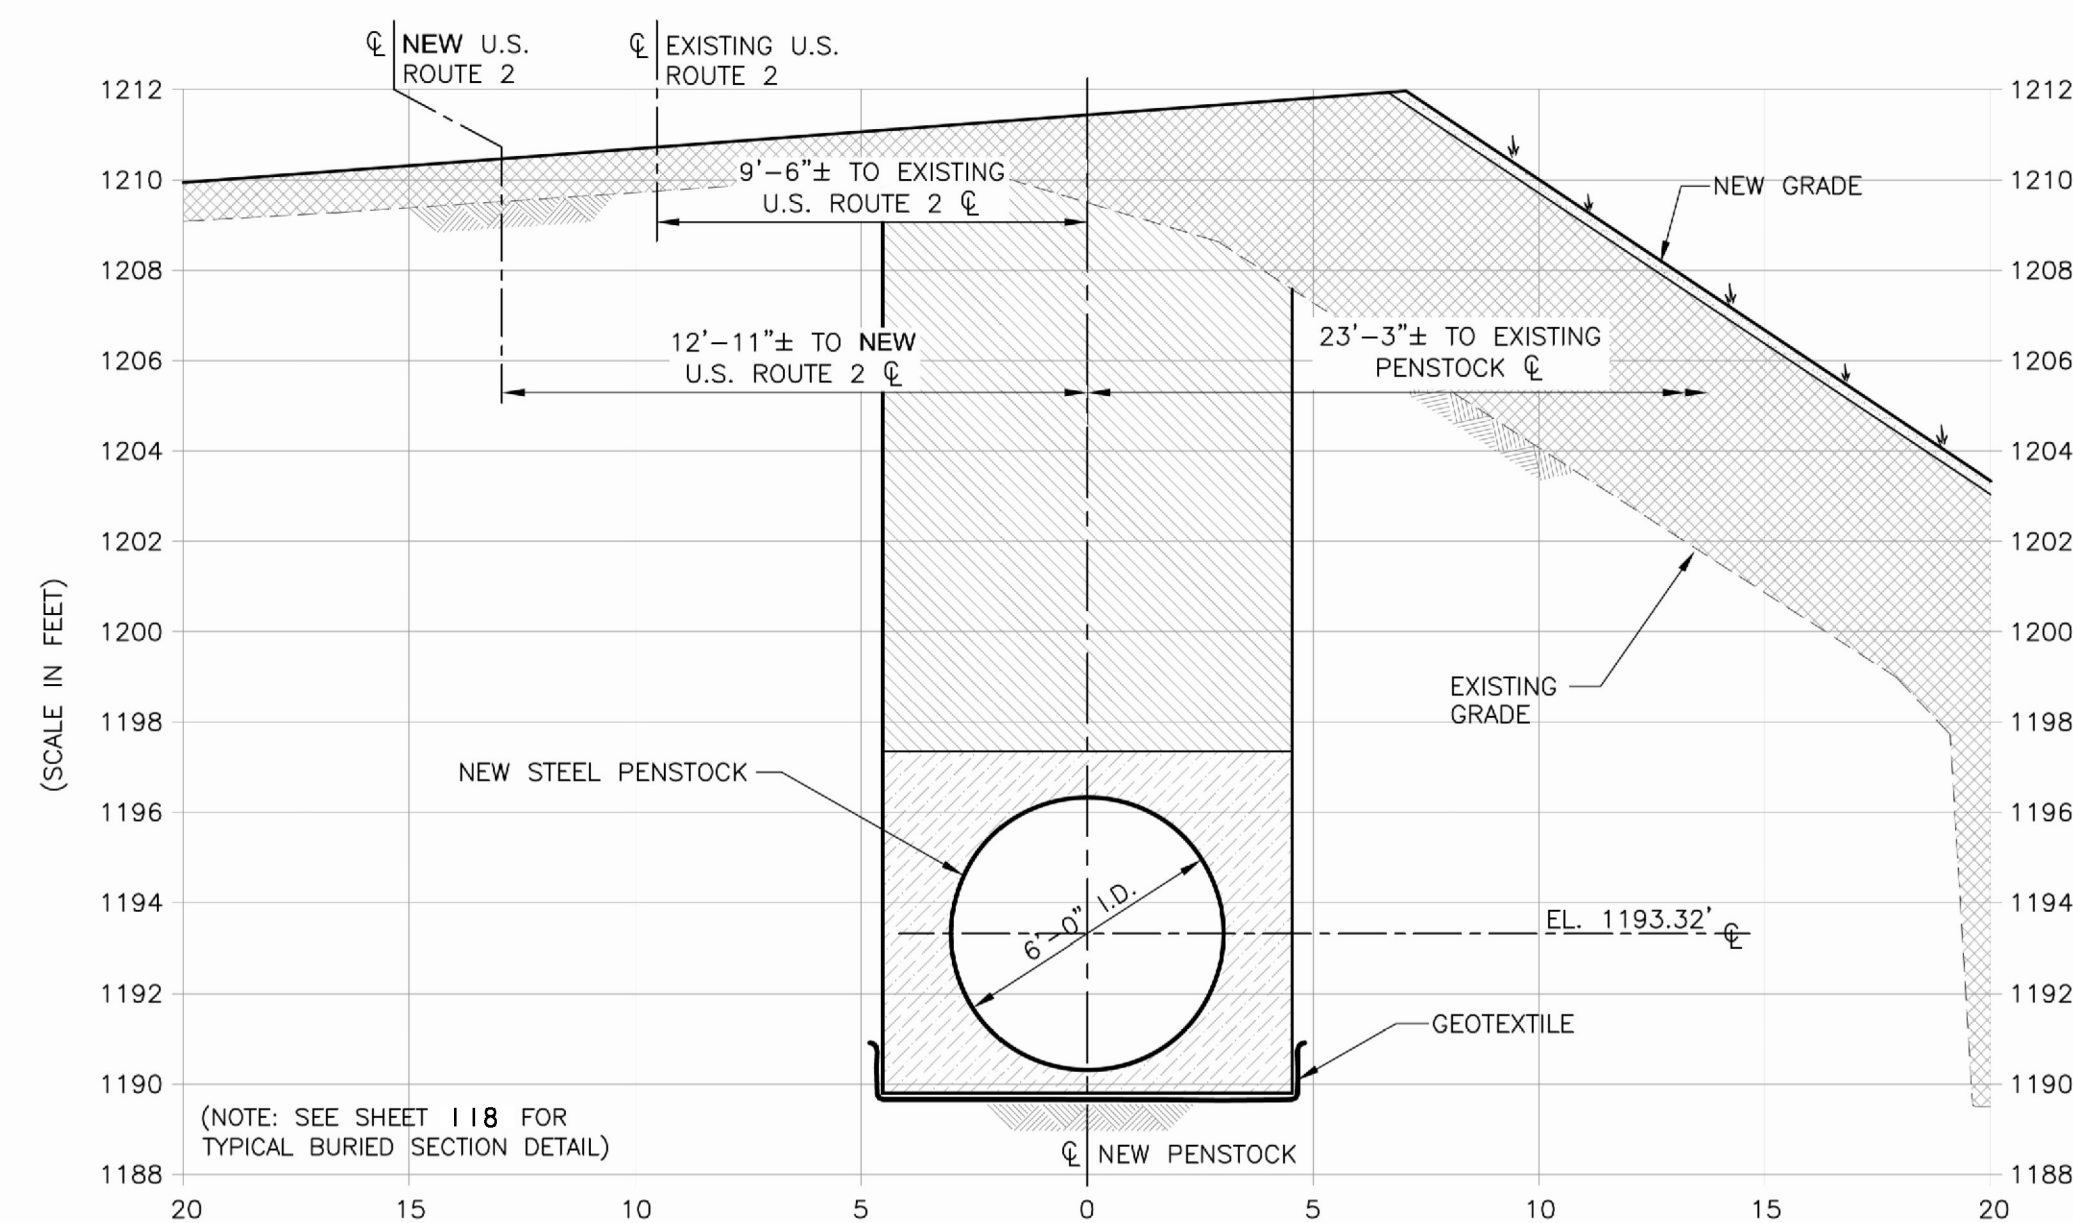


BURIED SECTION OF NEW PENSTOCK @ STA. 60+50

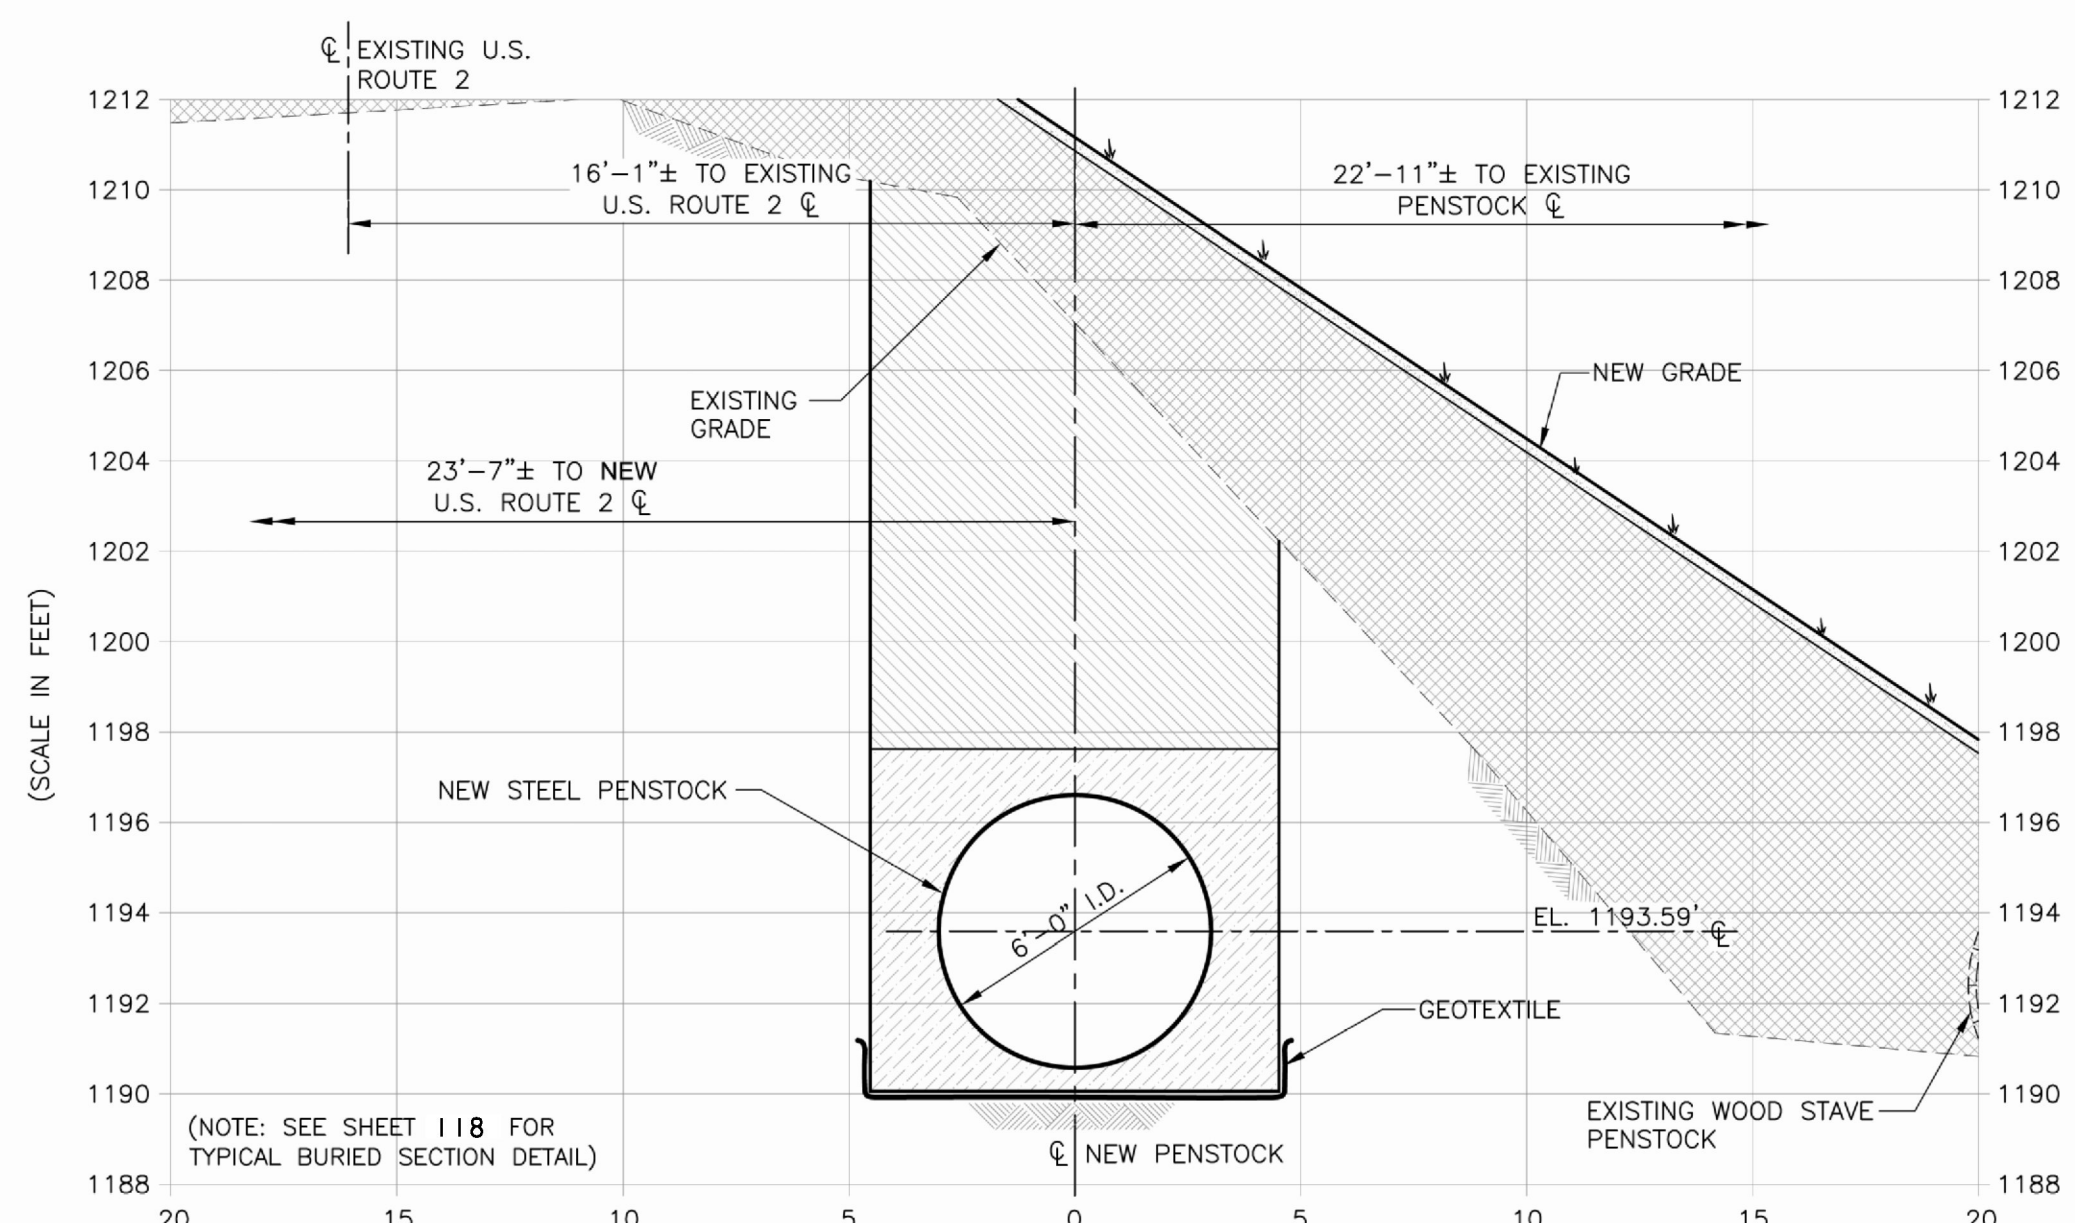

BURIED SECTION OF NEW PENSTOCK @ STA. 60+70

- NOTES:
1. ALL SECTIONS TAKEN LOOKING UPSTREAM
 2. DISTANCES TO NEW AND EXISTING ROUTE 2 ARE APPROXIMATE

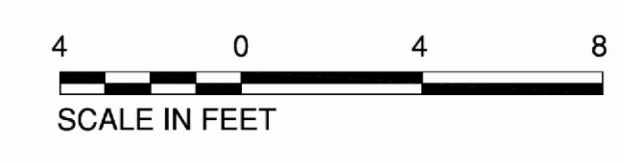

| | | | | |
|------------------------|--|---|--|---|
| Scale: AS SHOWN | | VERMONT AGENCY OF TRANSPORTATION MONTPELIER, VERMONT | | ISSUED FOR BID PURPOSES ONLY |
| Project No: 012-087 | | U.S. RTE. 2 CABOT-DANVILLE, SECTION I PROJ. F. NO. 028-3(26) - GMP MARSHFIELD PENSTOCK | | |
| AutoCad Release: 2007 | | PROFILE VIEWS ALONG CENTERLINE OF NEW PENSTOCK - STA. 60+40 THRU 60+70 | | SHEET 124 OF 250 |
| Filename: | | Kleinschmidt Energy & Water Resource Consultants | | |
| Design By: JLD | | 141 Main St. P.O. Box 650 Pittsfield, Maine 04967 Telephone: (207) 487-3328 Fax: (207) 487-3124 www.KleinschmidtUSA.com | | |
| Drawn By: CFT | | Date Revised: 6-02-09 | | |
| Checked By: TLK | | | | |
| Date | | | | |
| ISSUED FOR BID 6-02-09 | | | | |
| NEW SHEET 4-24-09 | | | | |
| Revision | | | | |