



SHRUB PLANTING DETAIL

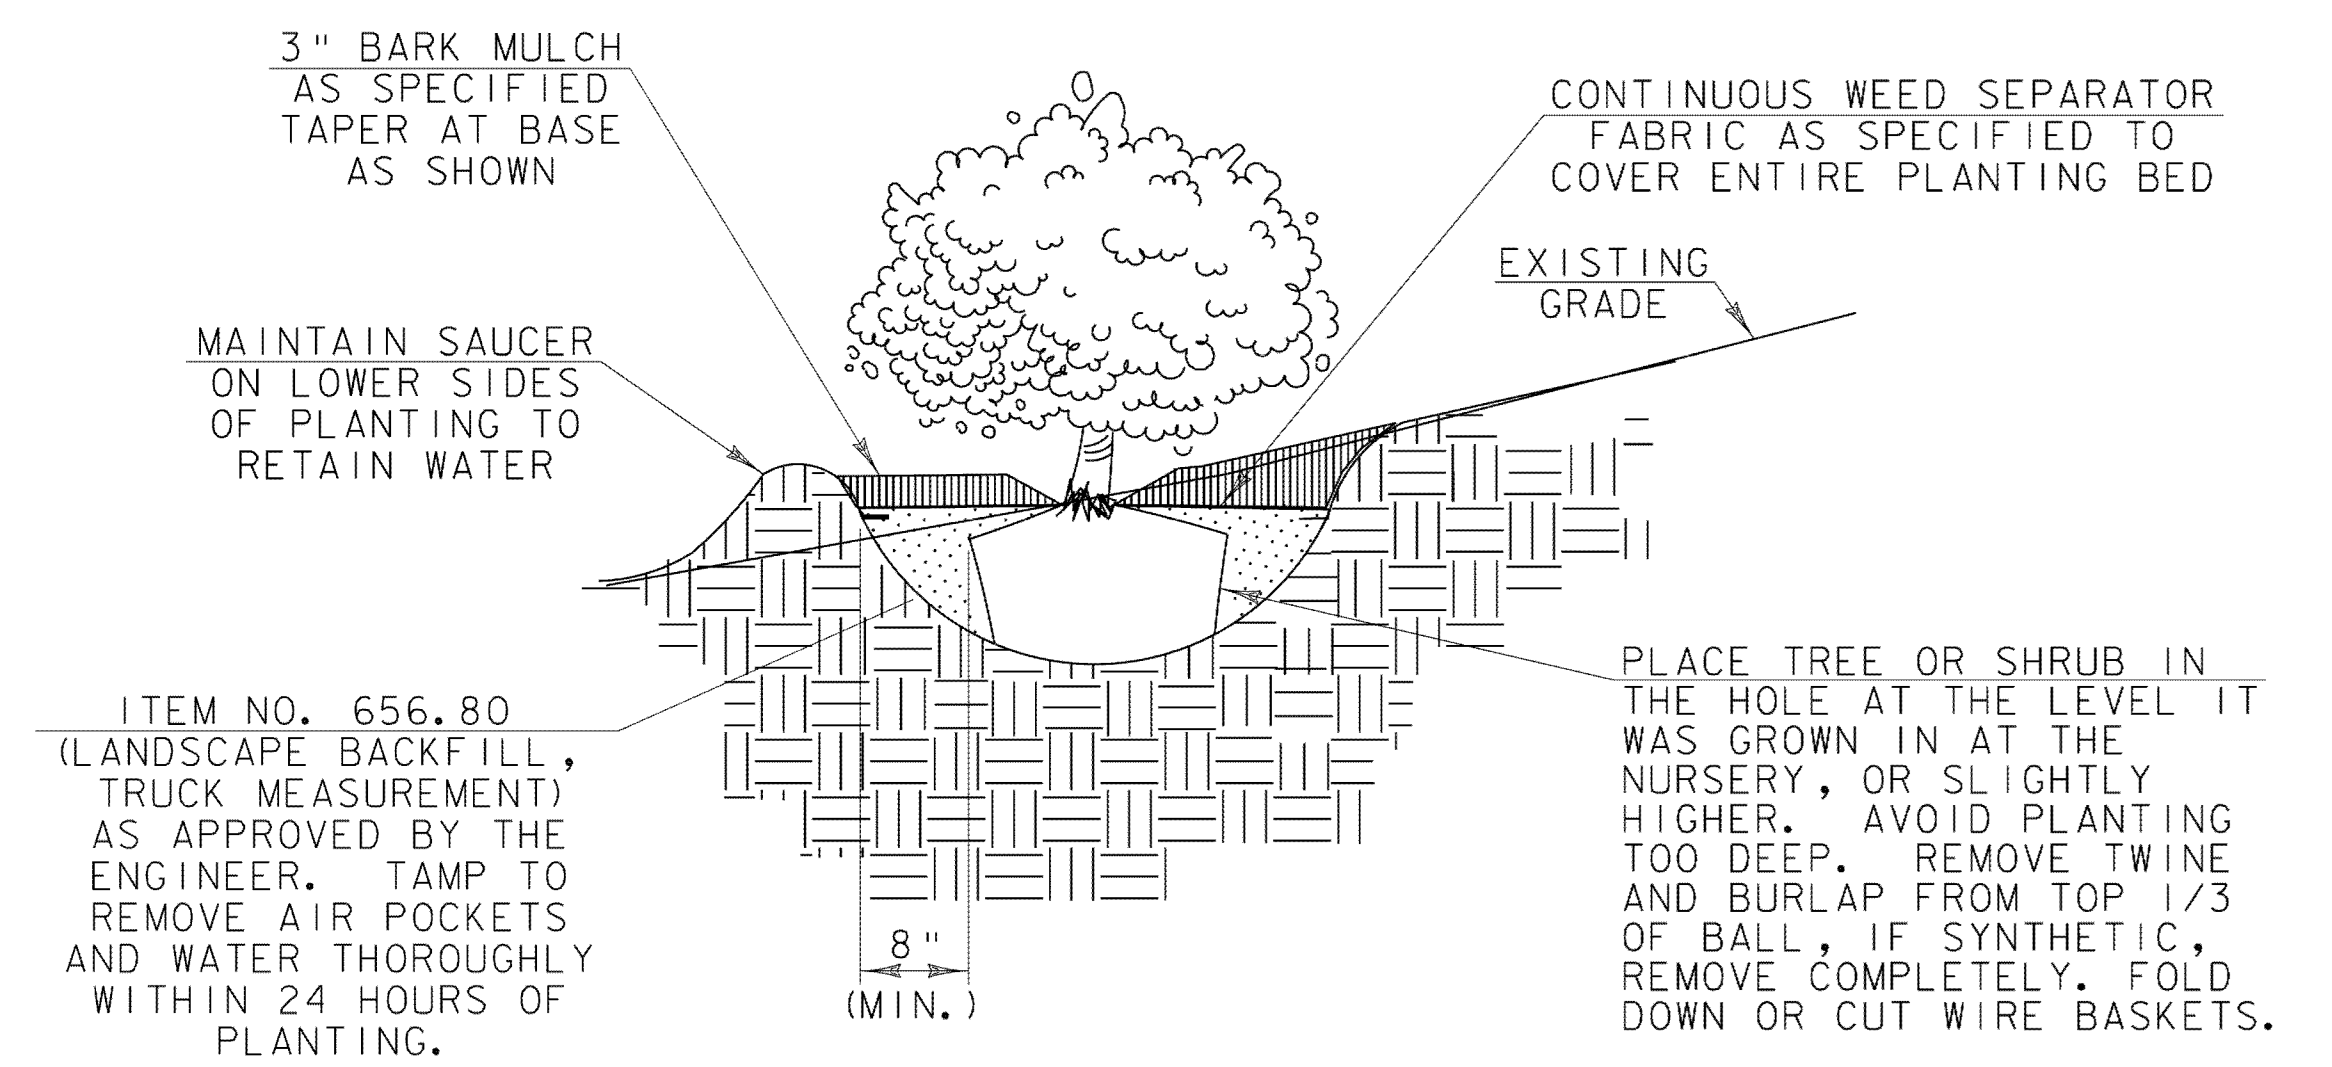


SHRUB PLANTING ON SLOPES DETAIL

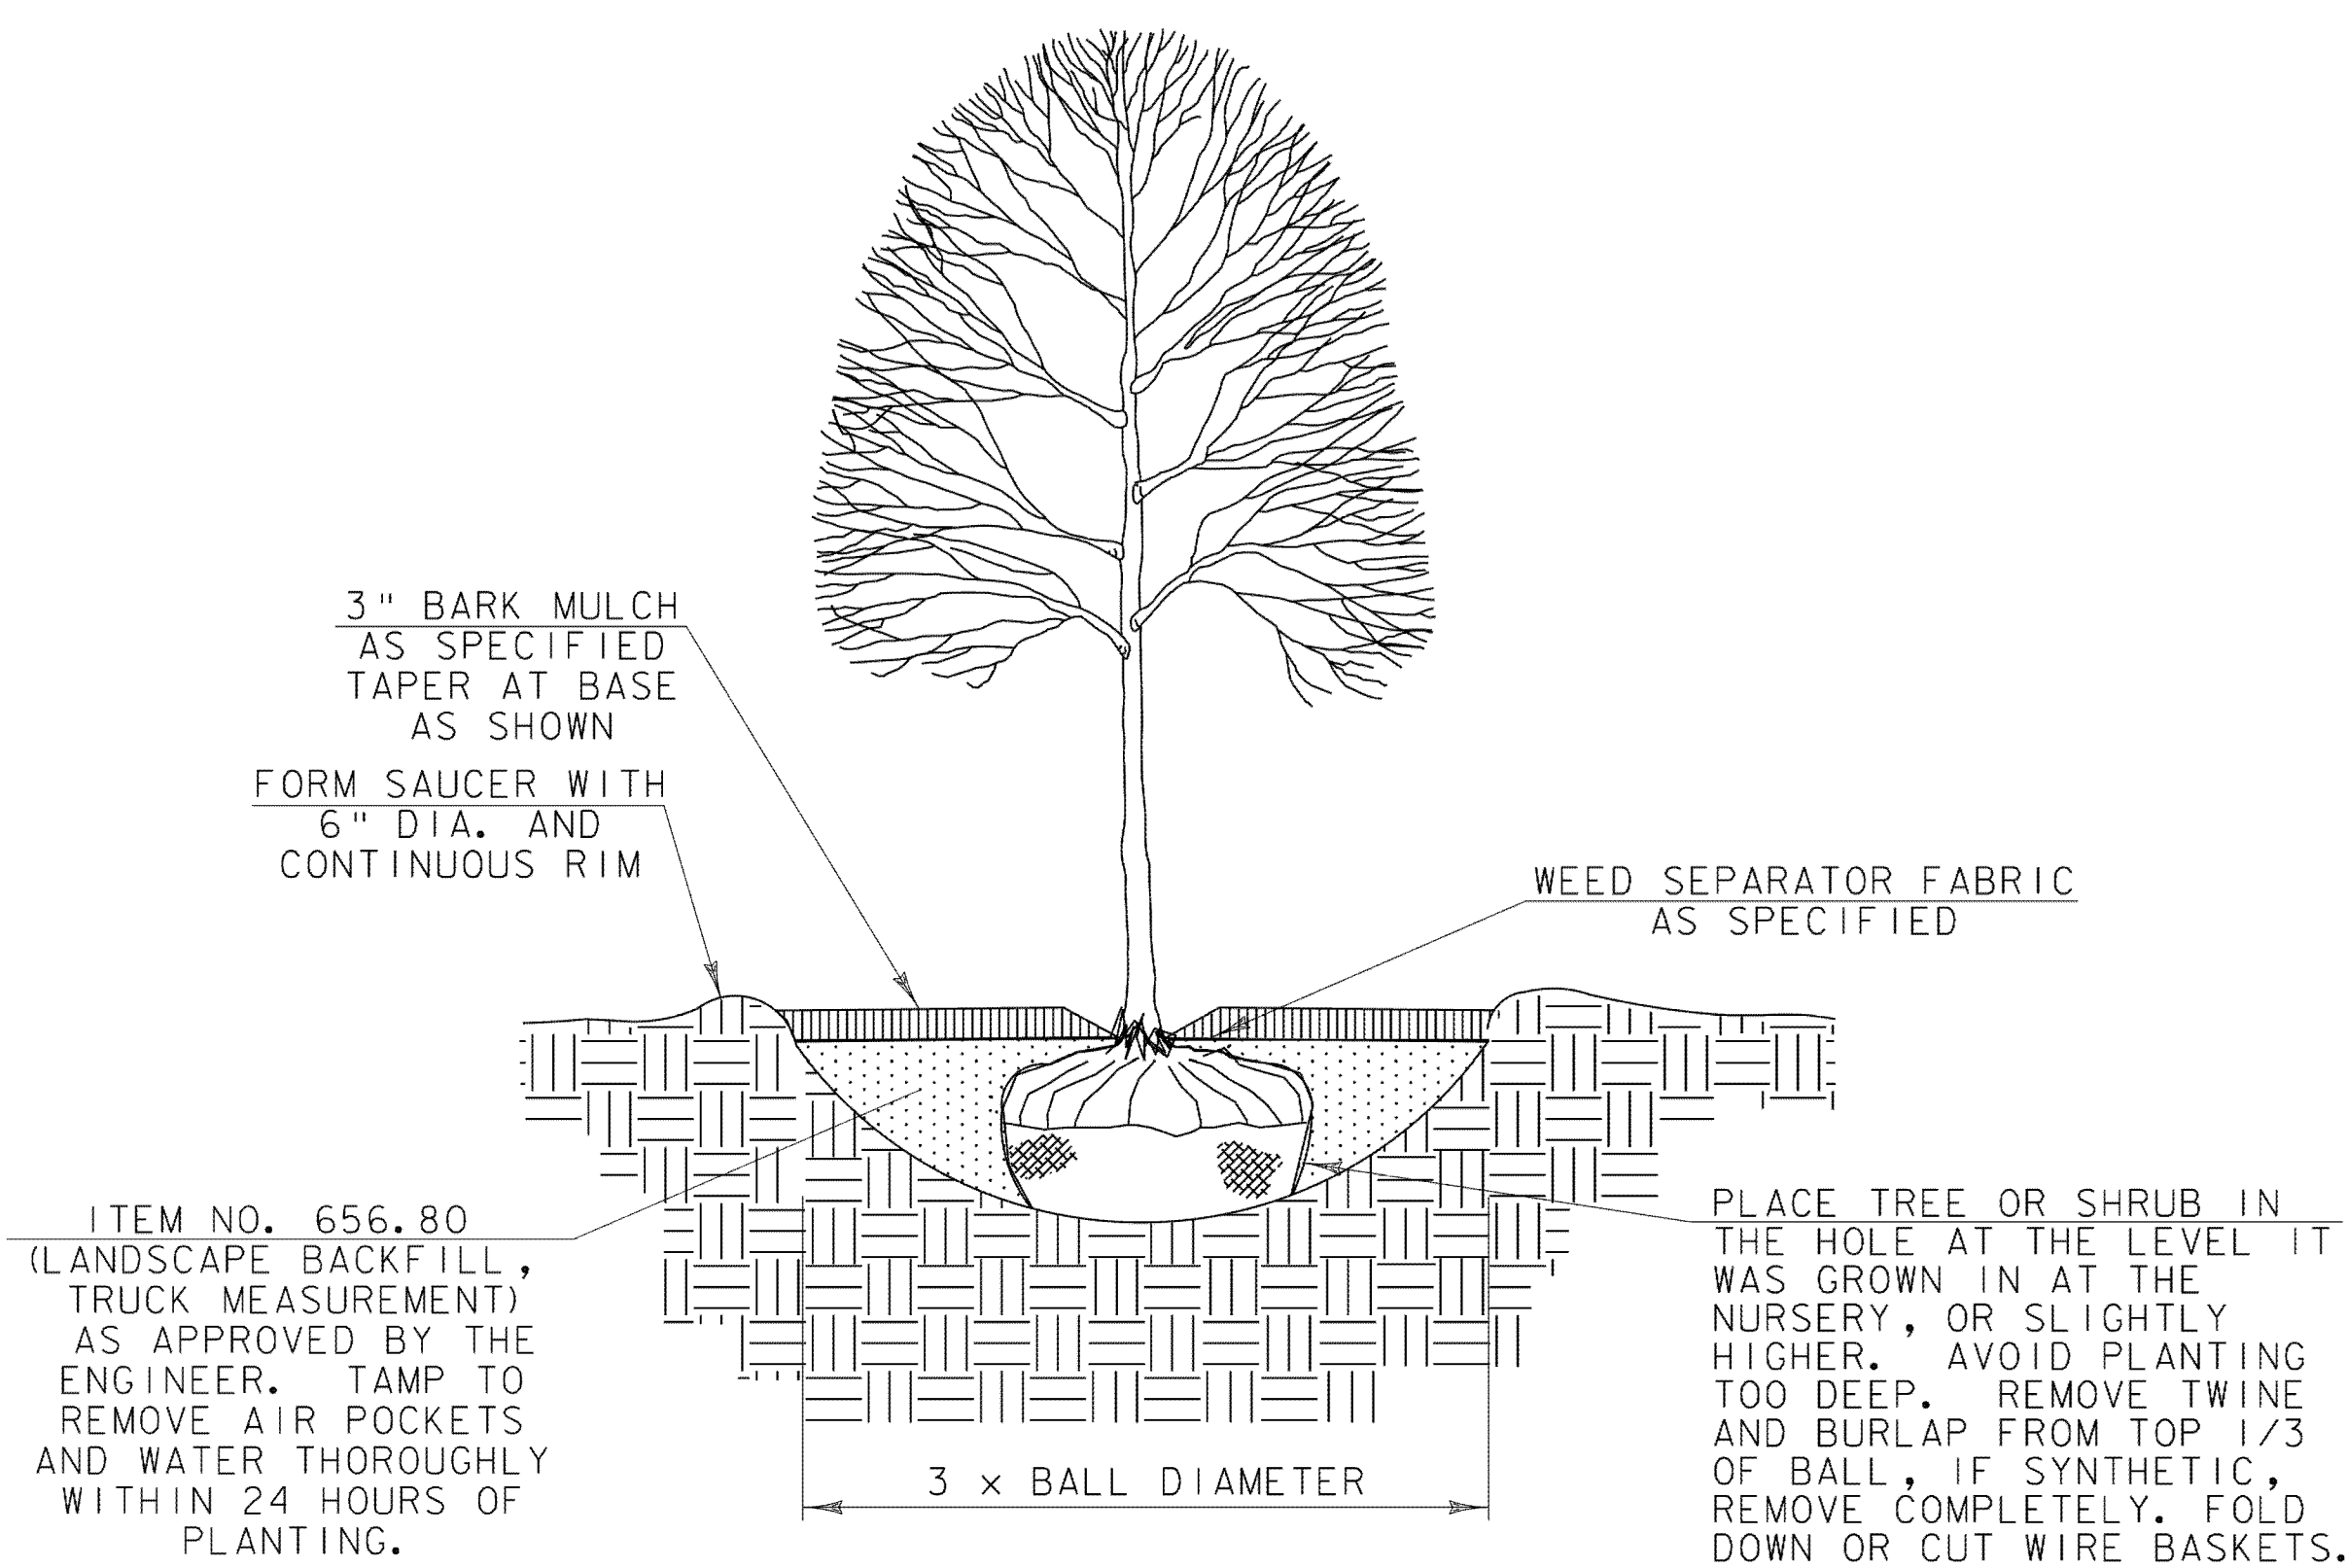

DECIDUOUS TREE PLANTING DETAIL

NOTE:


1. STAKE ONLY THOSE TREES PLANTED IN WINDY, EXPOSED LOCATIONS, OR SANDY SOILS WHERE THEY MIGHT BE BLOWN OVER OR VANDALIZED.
2. COMPLETELY REMOVE GUY WIRES, RUBBER HOSE AND STAKES ONE YEAR AFTER PLANTING.

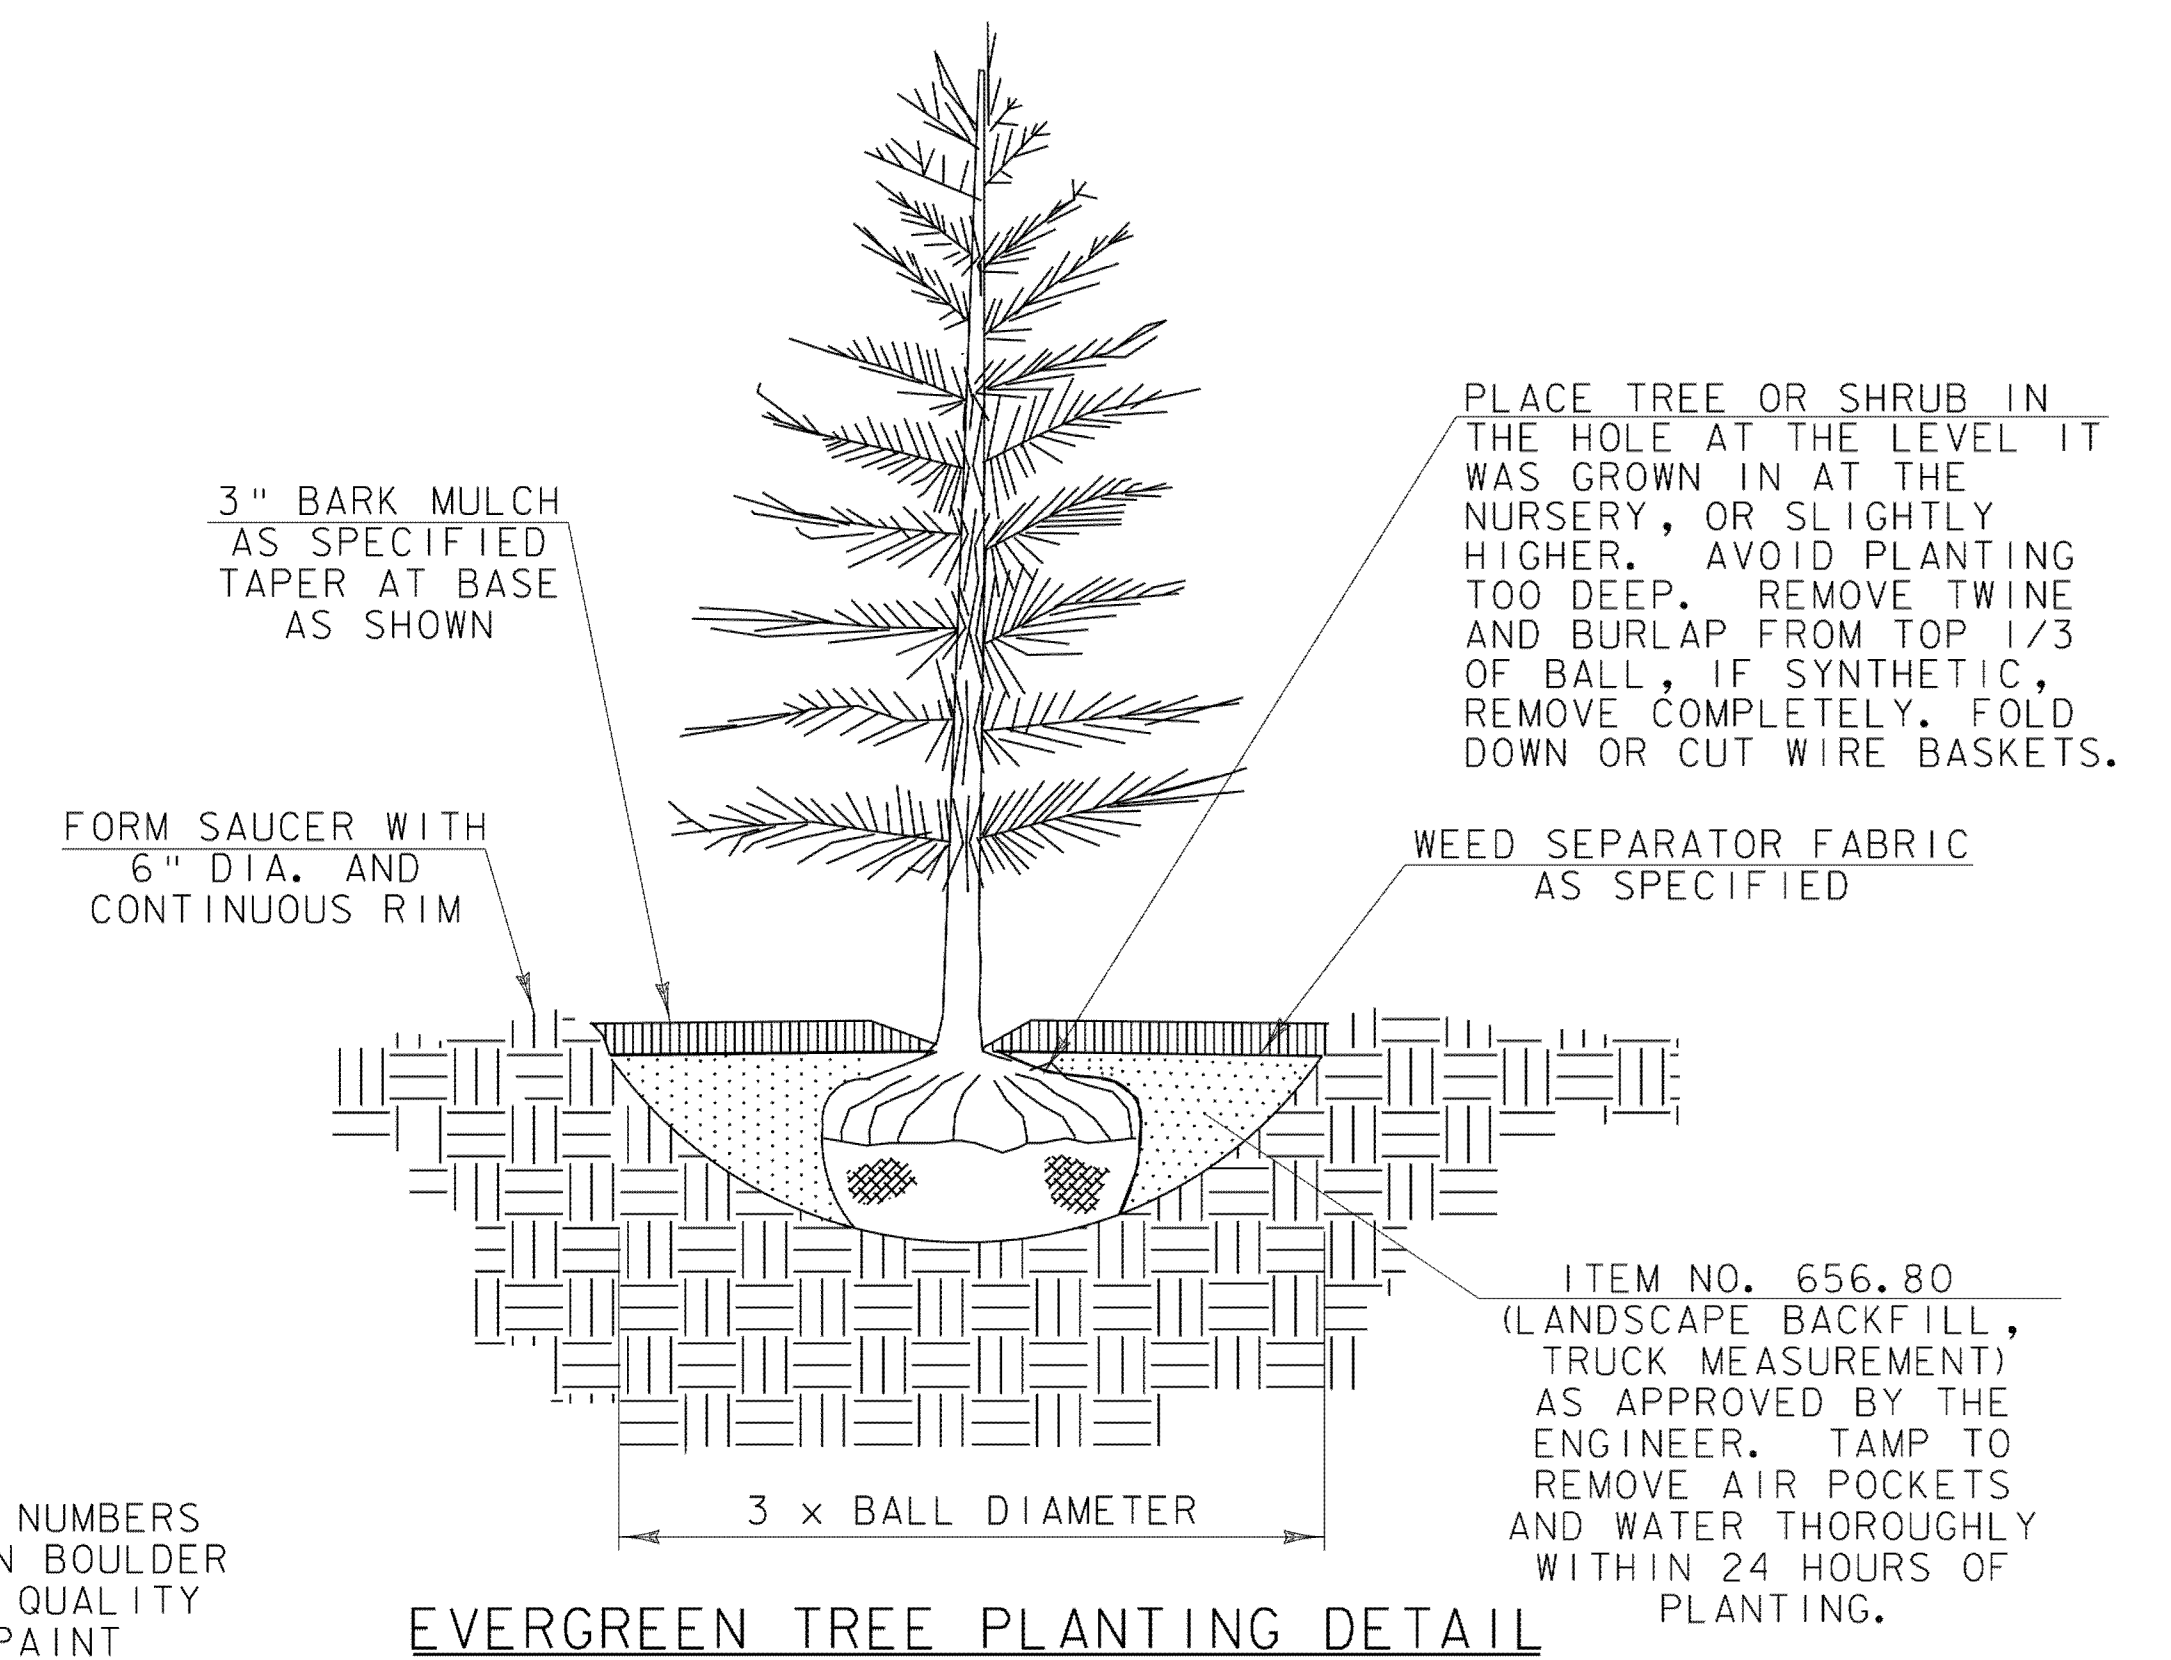

EVERGREEN TREE PLANTING DETAIL

NOTES:

1. ANTIDESICANT SPRAY IS TO BE APPLIED TO ALL EVERGREENS AS PER MANUFACTURER'S SPECIFICATIONS.
2. COMPLETELY REMOVE ALL GUY WIRES AND TURNBUCKLES ONE YEAR AFTER PLANTING.

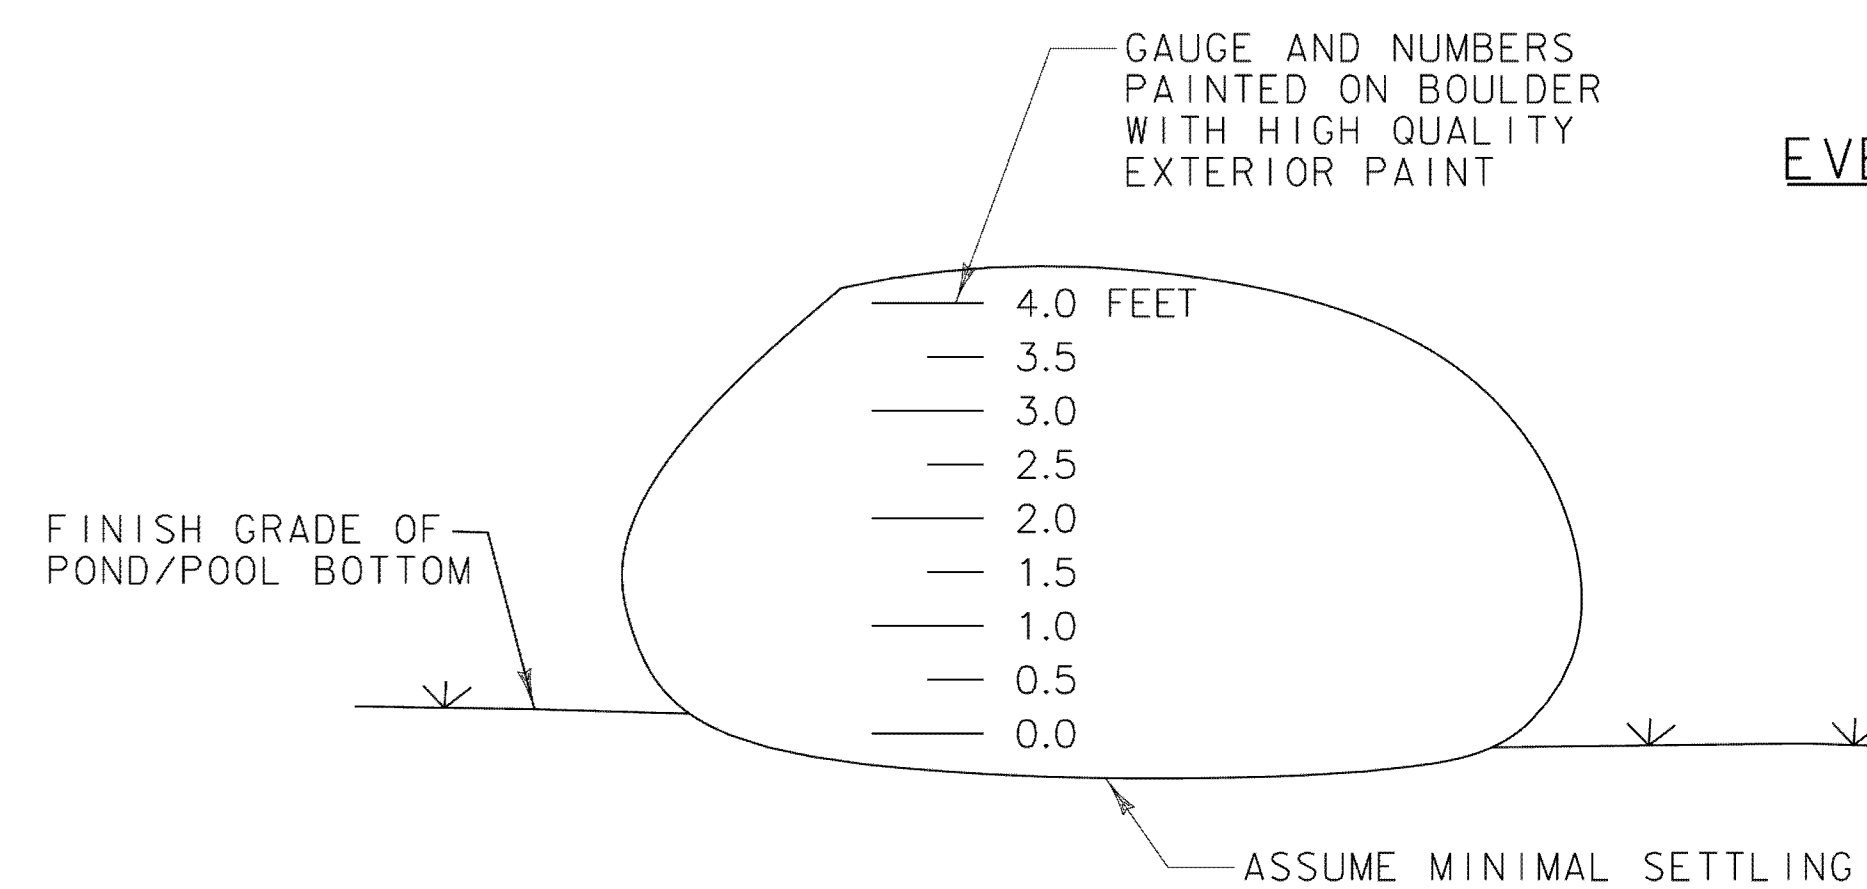

MONITORING GAUGE BOULDER DETAIL  
AT STA. 32+42 LT 21'

ALL DETAILS NOT TO SCALE

|                                  |                         |
|----------------------------------|-------------------------|
| PROJECT NAME: CABOT-DANVILLE     | PLOT DATE: 10/25/2010   |
| PROJECT NUMBER: FECC F 028-3(26) | DRAWN BY: E.B. SMALL    |
| FILE NAME: xd079det.dgn          | CHECKED BY: J.K. BENSON |
| PROJECT LEADER: C.W. BRODIE      | SHEET 216 OF 250        |
| DESIGNED BY: C.W. BRODIE         | PLANTING DETAIL SHEET   |