


DECIDUOUS TREE PLANTING DETAIL

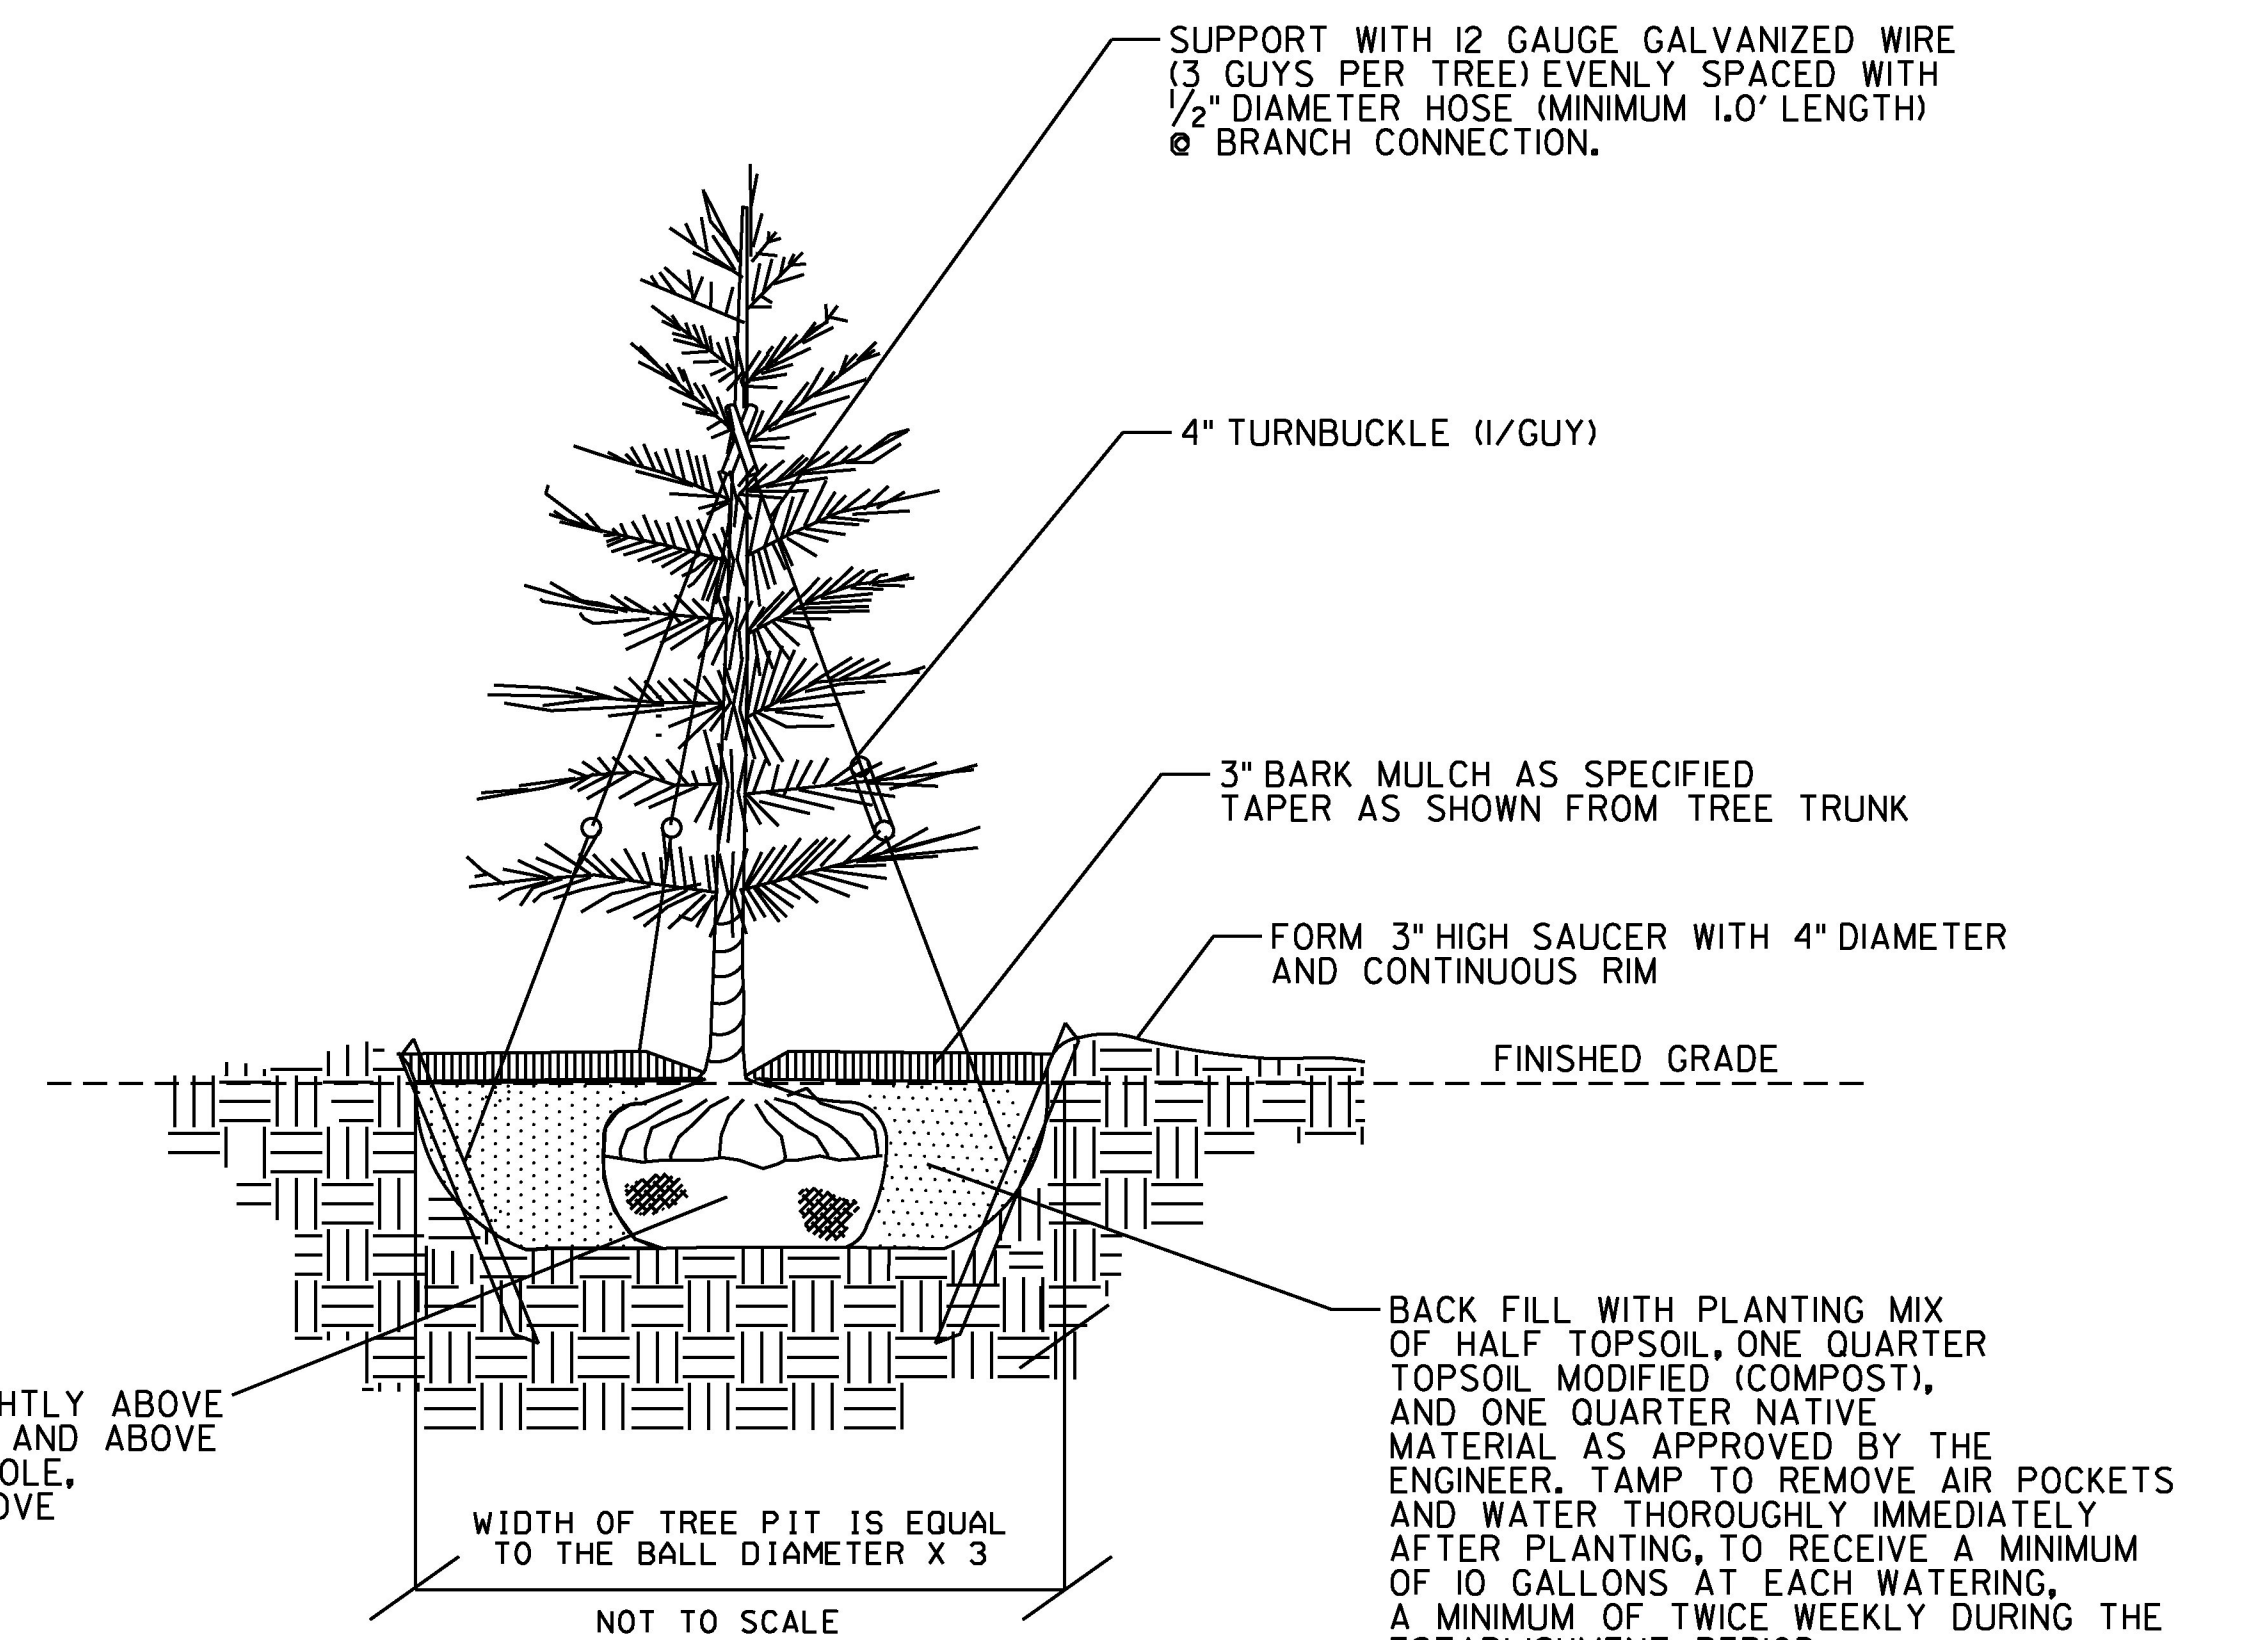

EVERGREEN TREE PLANTING DETAIL

NOTES:

1. ANTI-DESICCANT SPRAY IS TO BE APPLIED TO ALL EVERGREENS PER MANUFACTURER SPECIFICATIONS.
2. COMPLETELY REMOVE ALL GUY- WIRES AND TURNBUCKLE ONE YEAR AFTER PLANTING.

GENERAL LANDSCAPE NOTES:

1. ORGANIC MATERIAL
TOPSOIL, COMPOST AND NATIVE EXISTING SOIL SHALL BE TESTED AT AN APPROVED LAB PRIOR TO DELIVERY ON SITE AND INSTALLATION. ORGANIC MATTER SHALL BE A MINIMUM OF 5%.
2. TOPSOIL BACK FILL MIX
BACK FILL WITH PLANTING MIX OF ONE HALF SCREENED TOPSOIL, ONE QUARTER TOPSOIL MODIFIED (COMPOST), AND ONE QUARTER NATIVE MATERIAL AS APPROVED BY THE ENGINEER. TAMP TO REMOVE AIR POCKETS AND WATER THOROUGHLY IMMEDIATELY AFTER PLANTING, TO RECEIVE A MINIMUM OF 10 GALLONS AT EACH WATERING, TWICE WEEKLY DURING THE ESTABLISHMENT PERIOD. UNSUITABLE NATIVE MATERIAL SHALL BE REPLACED WITH IMPORTED APPROVED TOPSOIL AS DIRECTED BY ENGINEER.
3. TRANSPLANTING TREES
A CERTIFIED, CONSULTING ARBORIST WILL INSPECT AND DIRECT THE TRANSPLANTING OF ALL TREES REQUIRED FOR THE PROJECT, WITH APPROVAL FROM THE ENGINEER.
4. ESTABLISHMENT PERIOD
THE ESTABLISHMENT PERIOD FOR ALL PLANTINGS ON THE PROJECT WILL BE ONE YEAR.

PROJECT NAME:	CHARLOTTE
PROJECT NUMBER:	F EGC 019-4(20)
FILE NAME:	d78d062_landscape_details.dgn
PLOT DATE:	15-MAR-2016
PROJECT LEADER:	K. UPMAL
DRAWN BY:	C. LEACH
DESIGNED BY:	C. LEACH
CHECKED BY:	J. FLOOD
LANDSCAPE DETAIL SHEET 2	SHEET 179 OF 499