




11+67  
END CHANNEL WORK

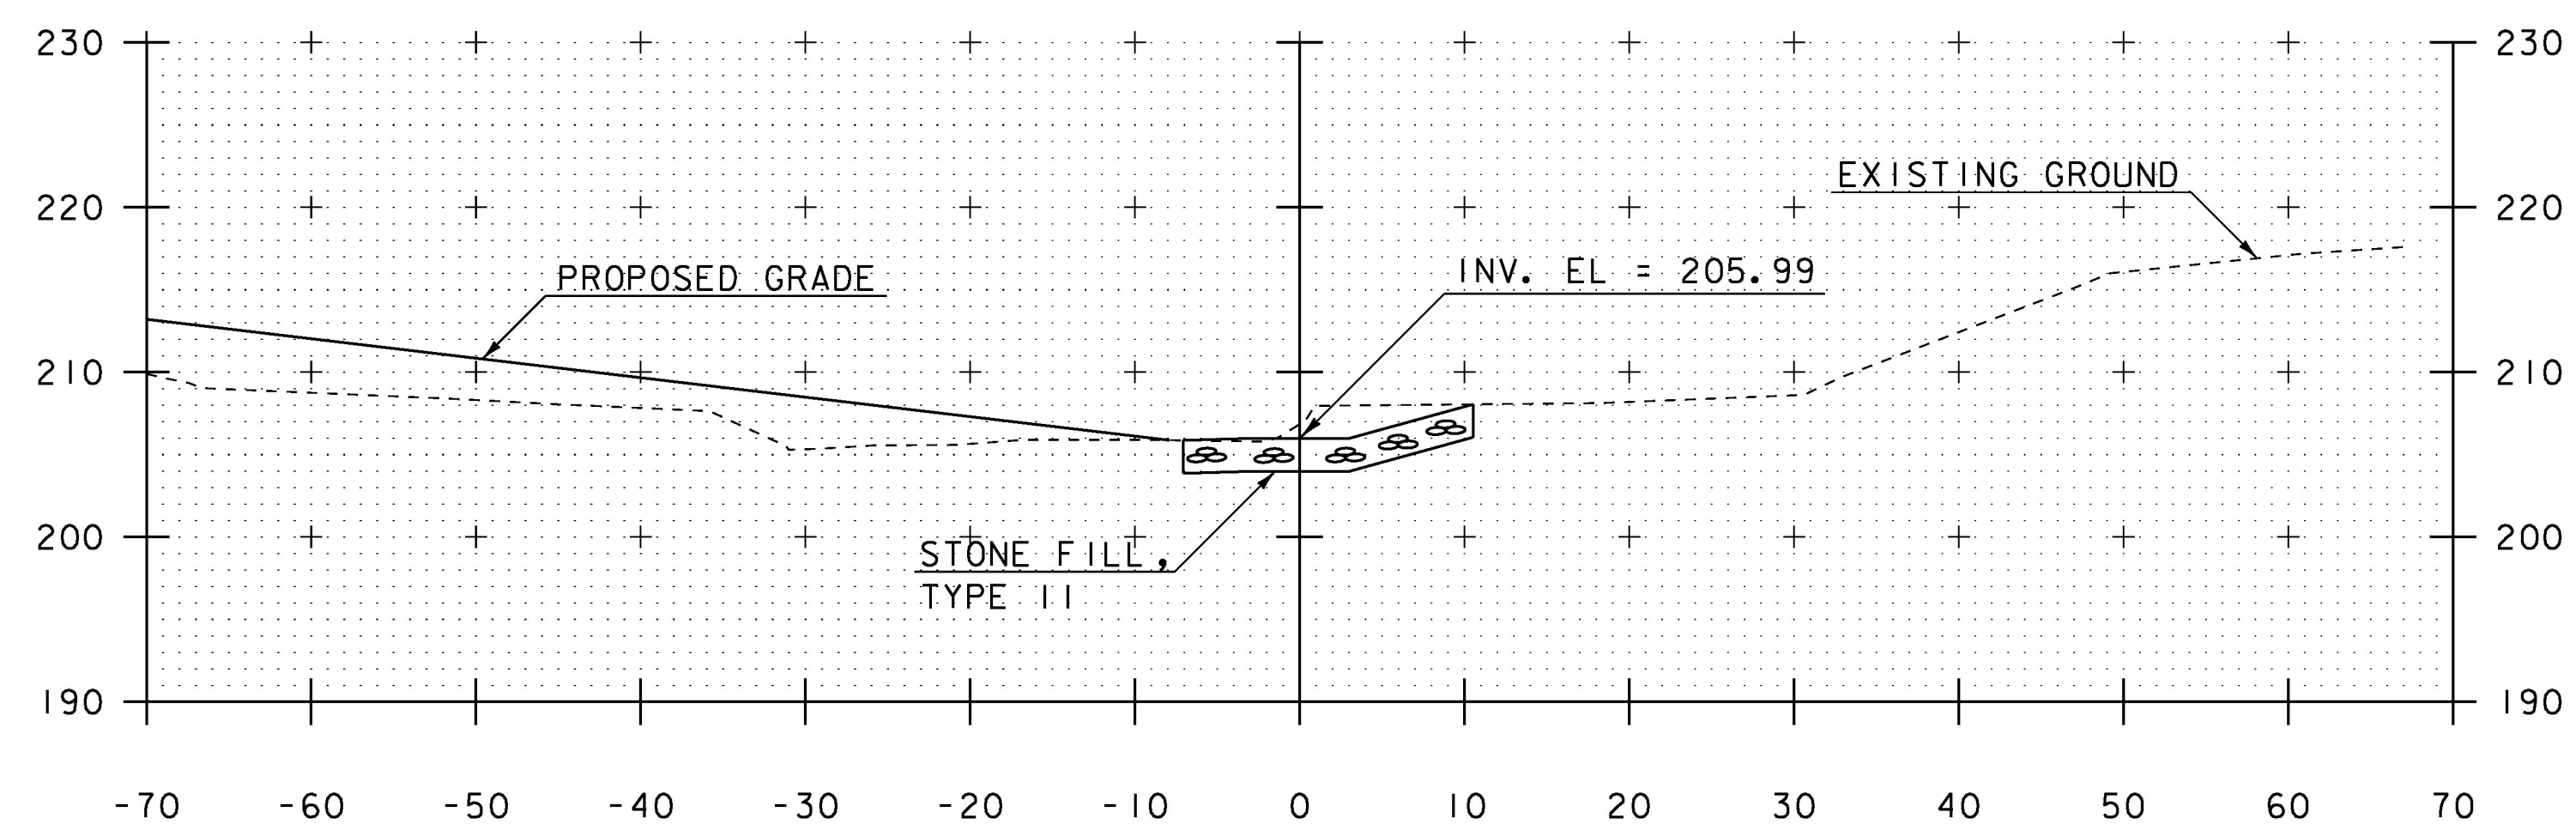

11+60

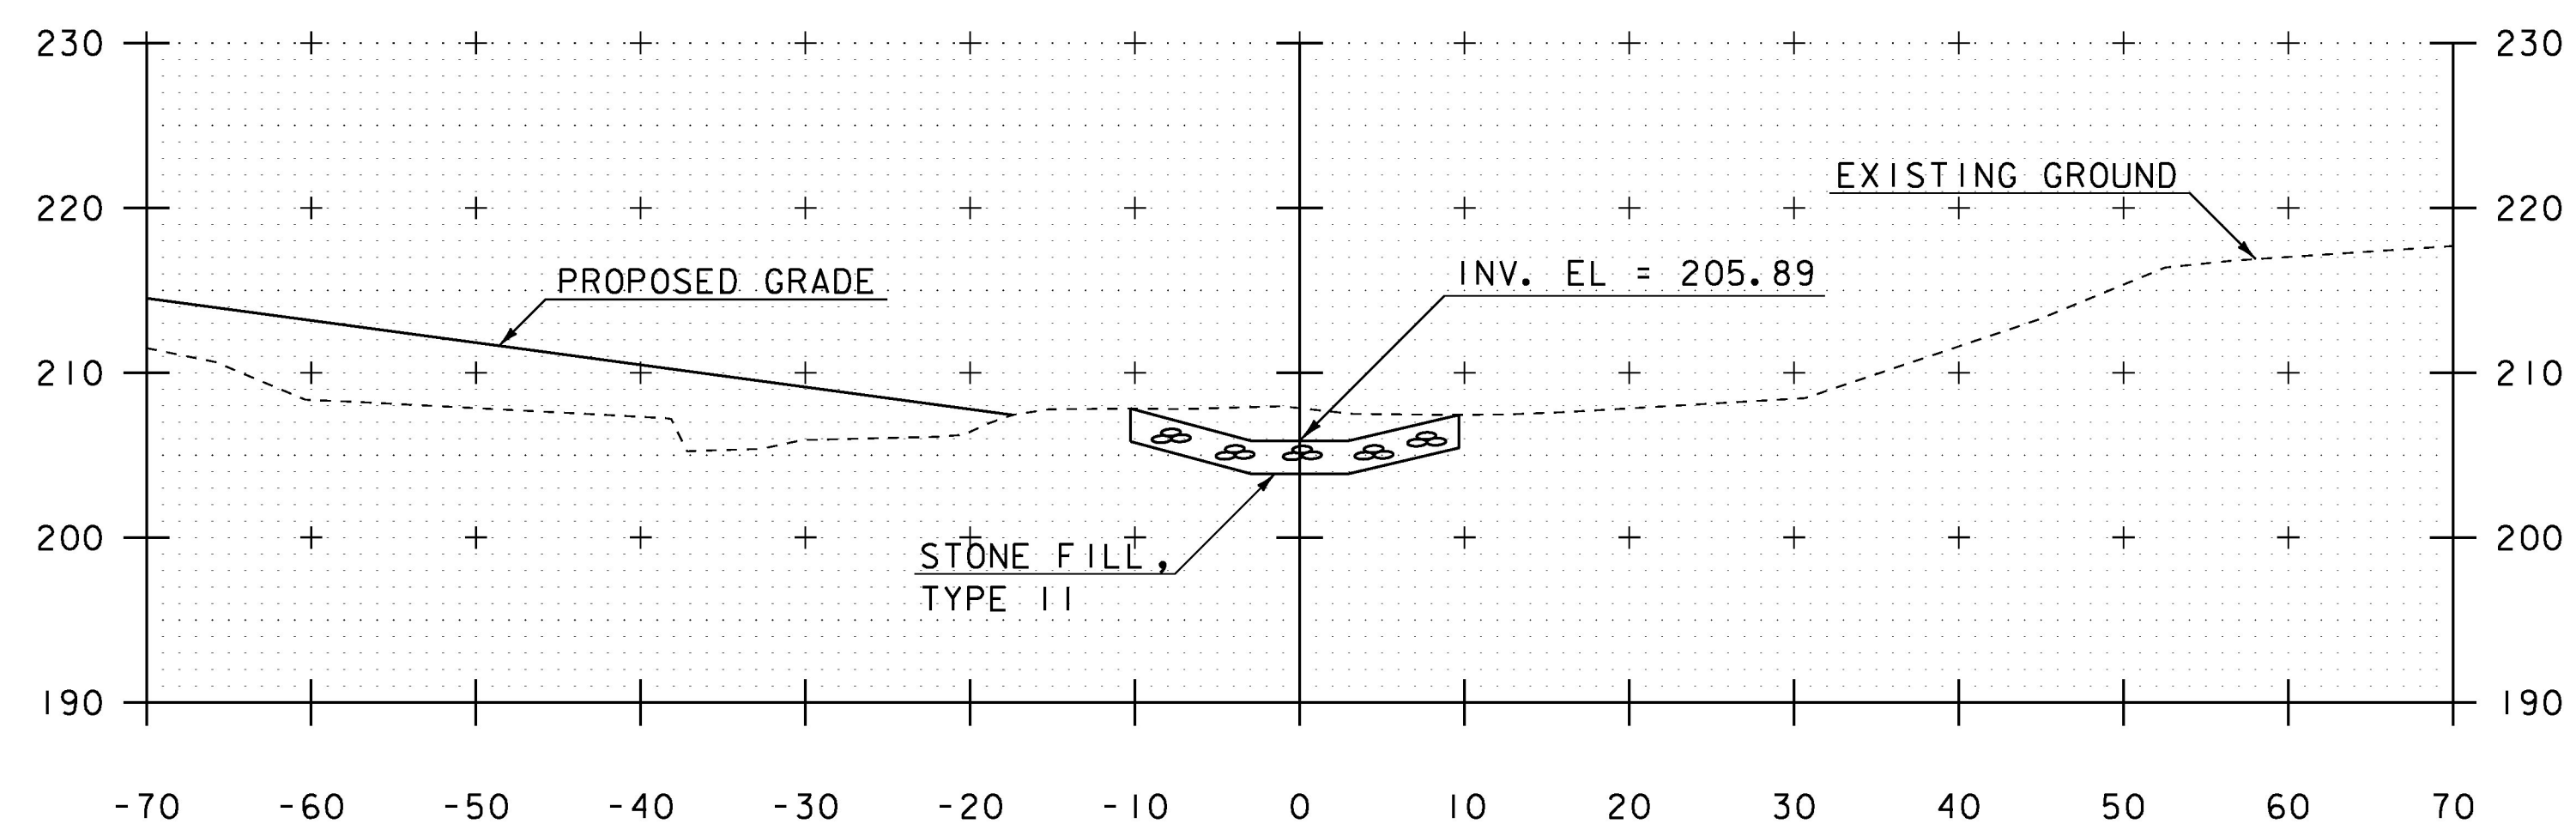

11+50

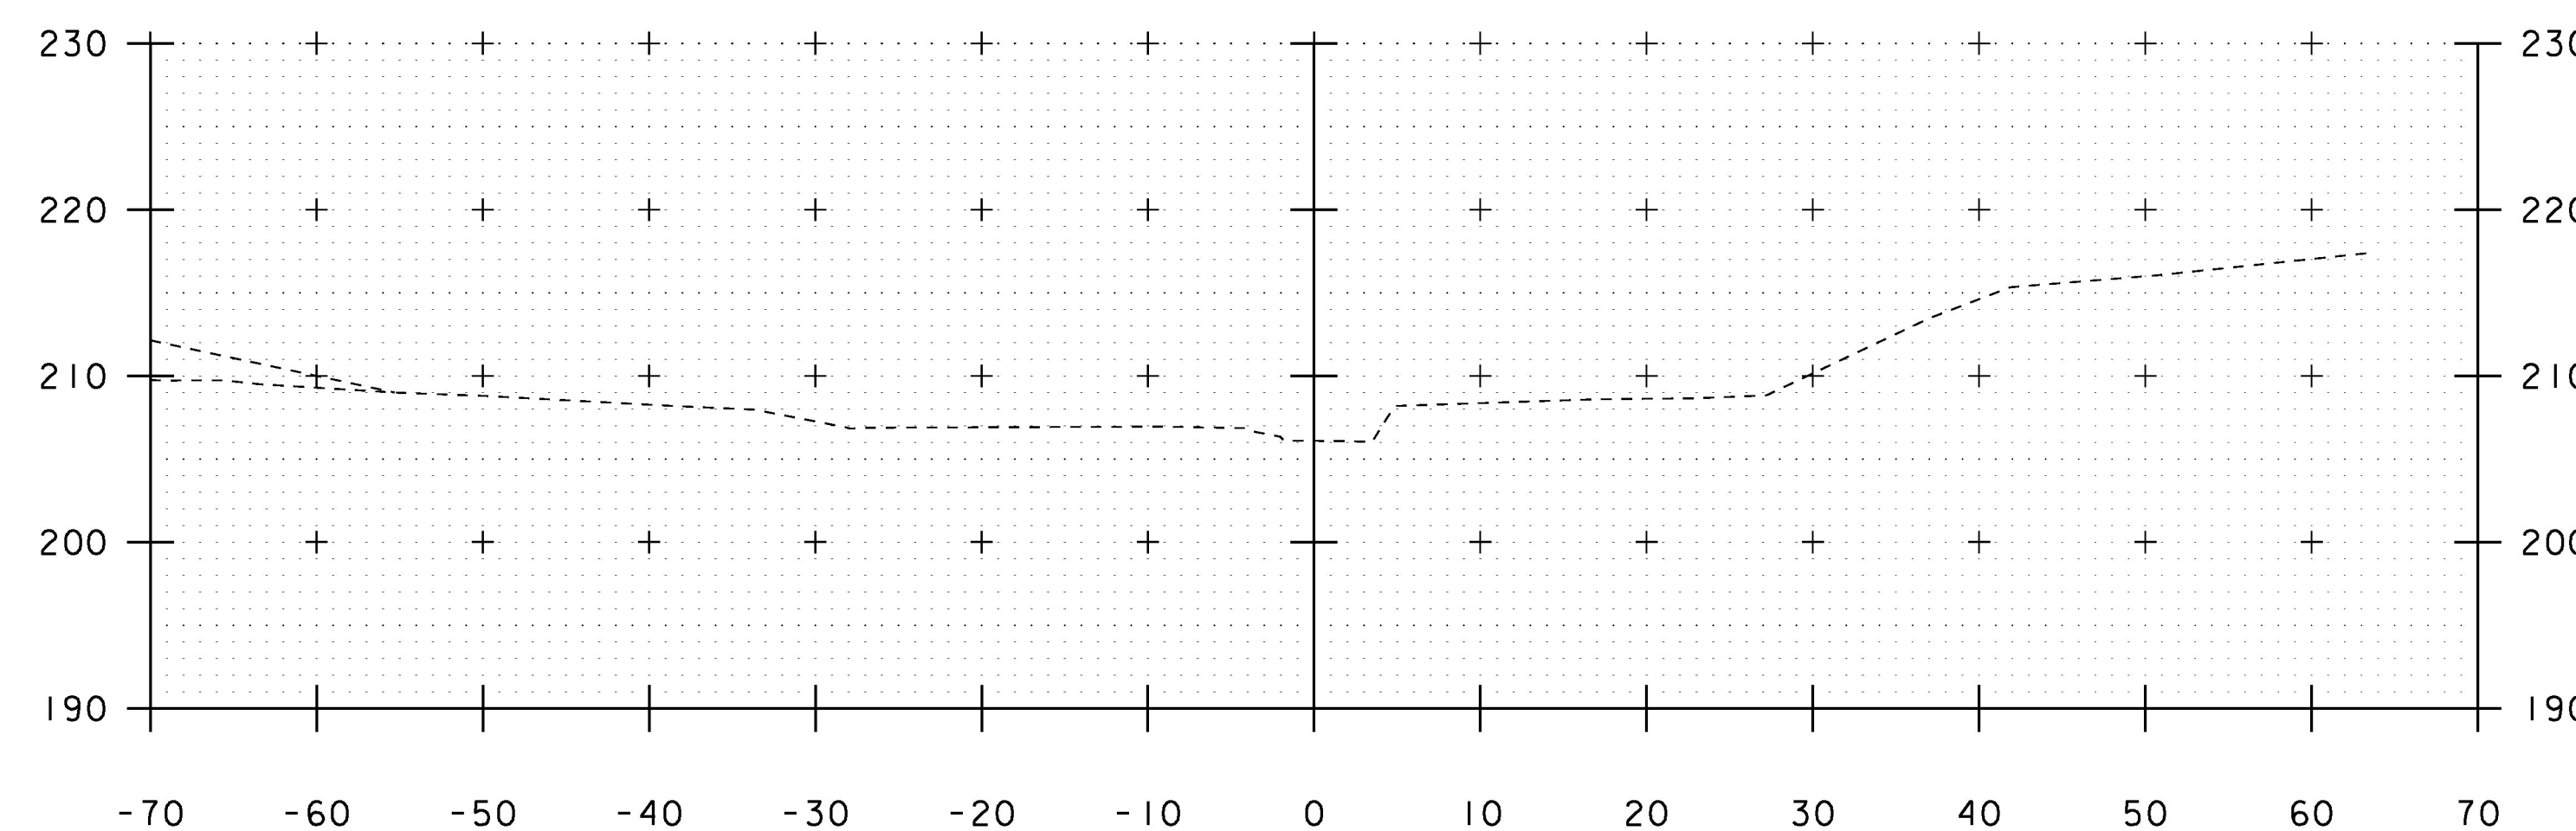

11+68

PROJECT NAME:	CHARLOTTE
PROJECT NUMBER:	F EGC 019-4(29)
FILE NAME:	d78d062_xs.dgn
PROJECT LEADER:	K. UPMAL
DESIGNED BY:	A. KEMPTON
BR 140 CHANNEL CROSS SECTIONS 4	
PLOT DATE:	15-MAR-2016
DRAWN BY:	A. AGRAWAL
CHECKED BY:	C. LEACH
SHEET	235 OF 499

STA. 11+50 TO STA. 11+68