




0+70

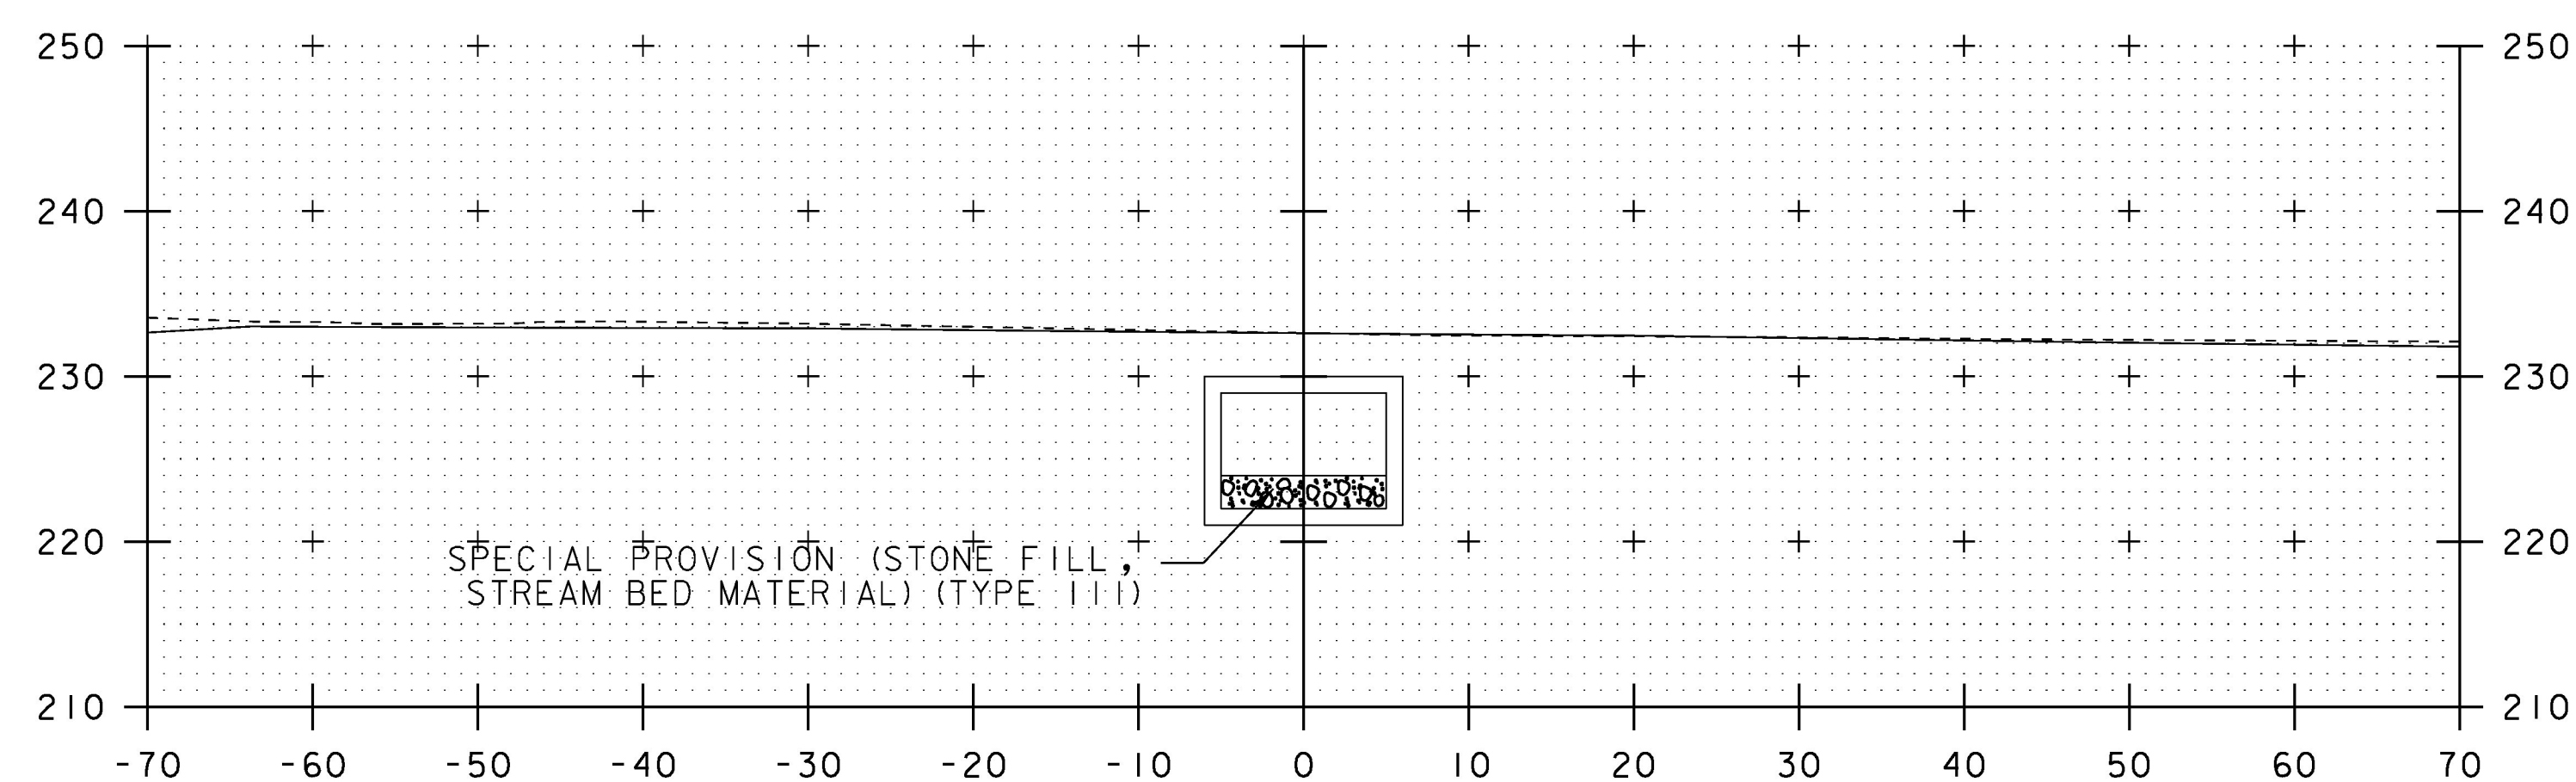

0+90

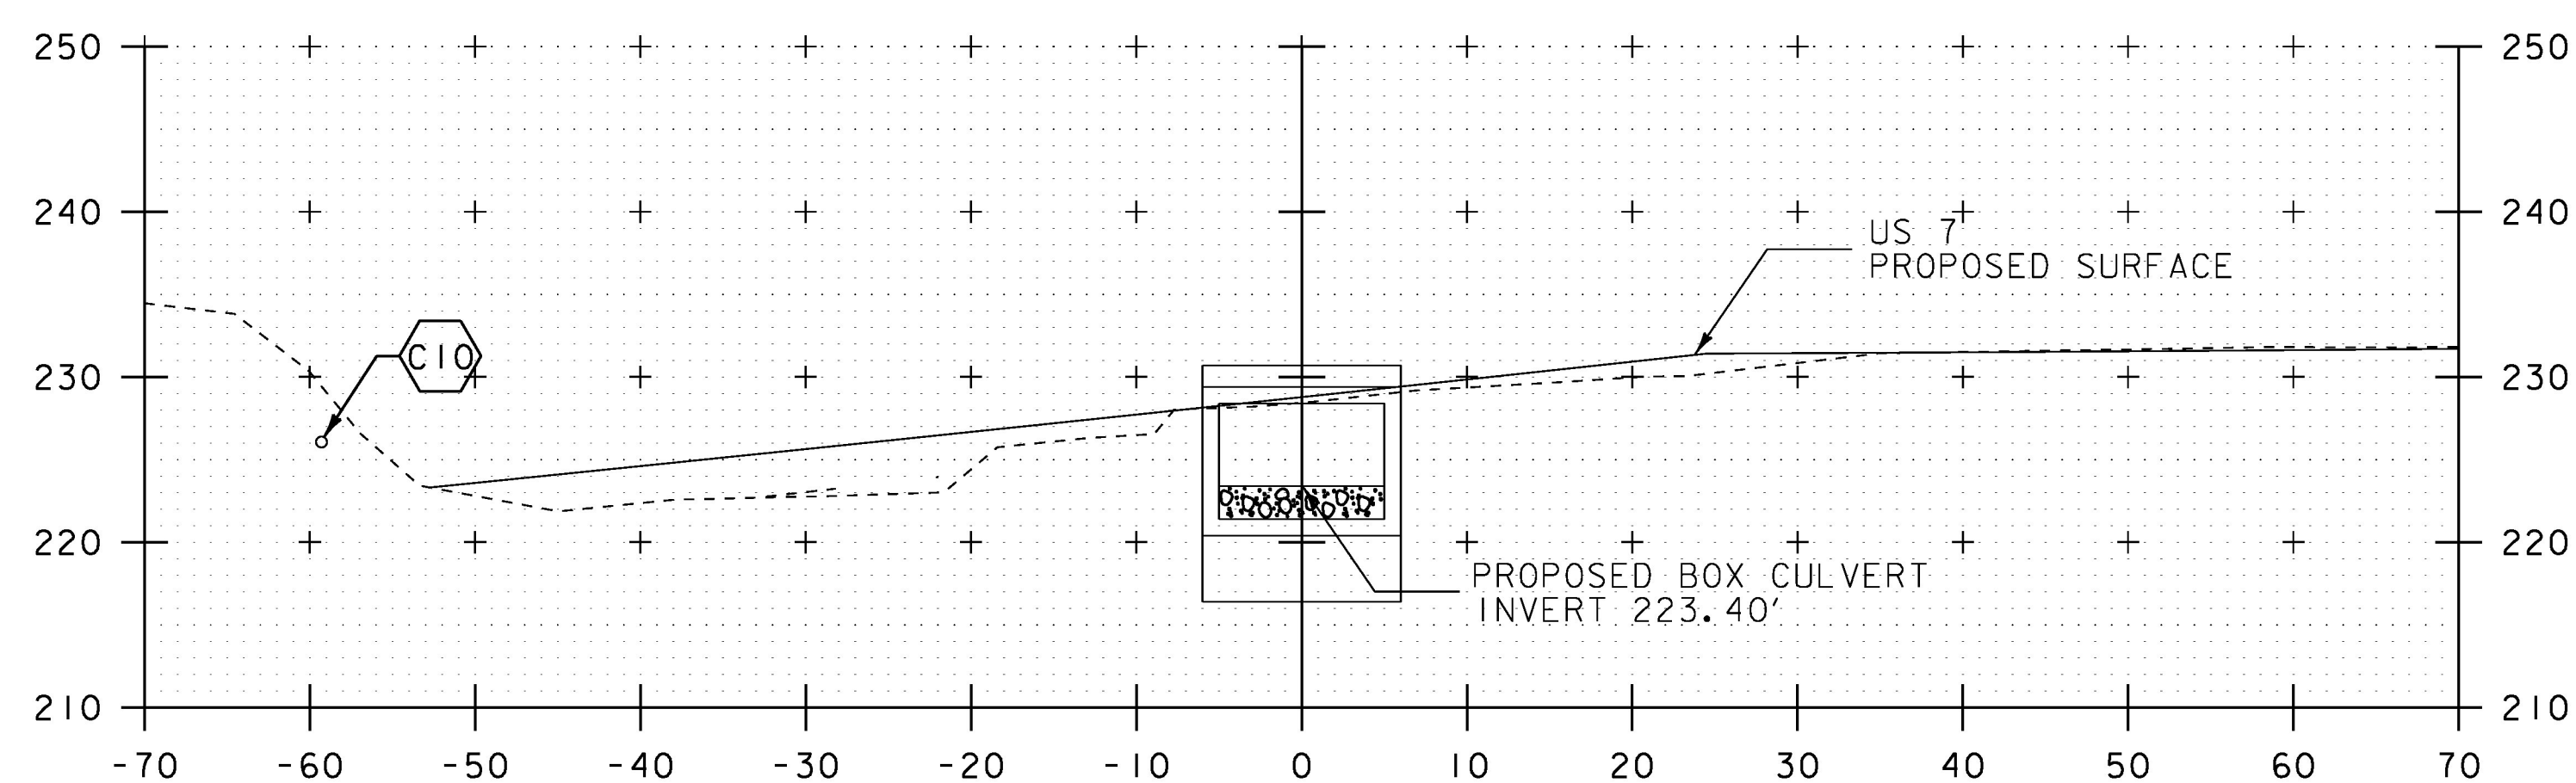

0+64.74
BEGIN BOX CULVERT
BR 141

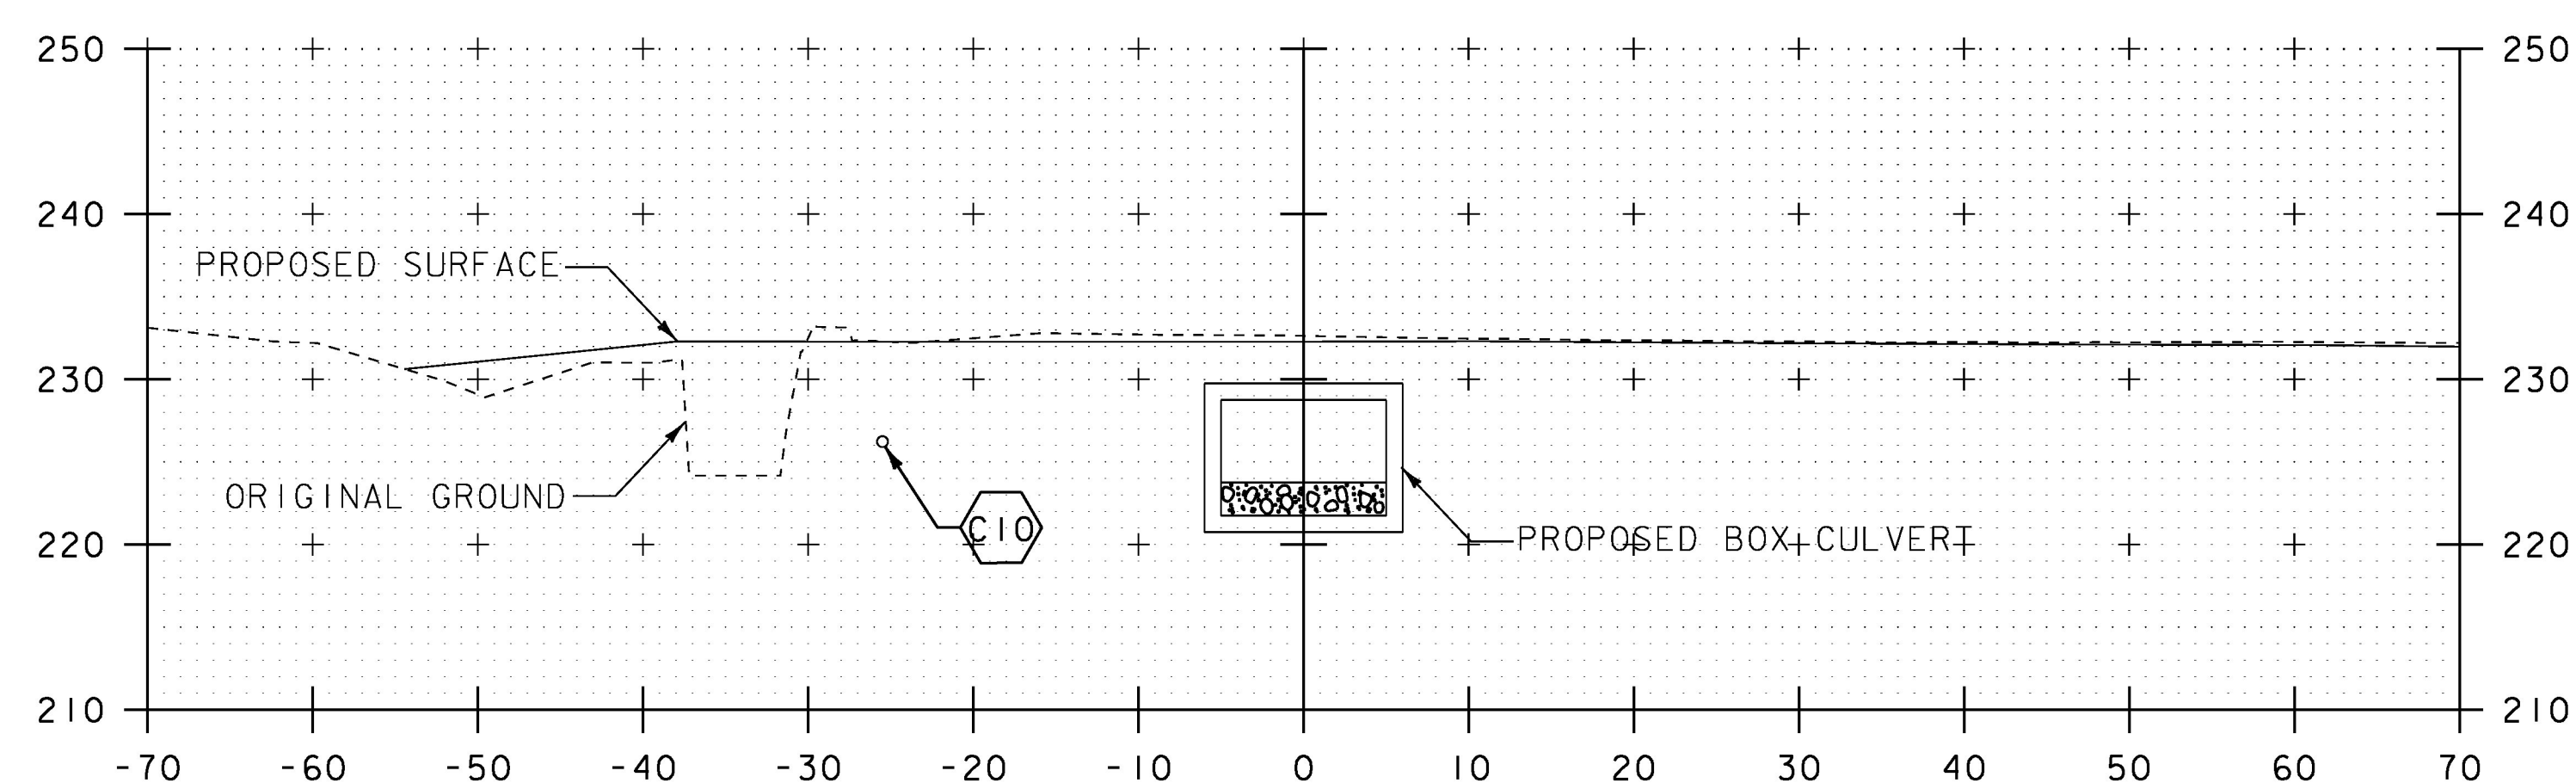

0+80

STA. 0+65 TO STA. 0+90

PROJECT NAME: CHARLOTTE	
PROJECT NUMBER: F EGC 019-4(20)	
FILE NAME: d78d062_1.dgn	PLOT DATE: 15-MAR-2016
PROJECT LEADER: K. UPMAL	DRAWN BY: C. LEACH
DESIGNED BY: B. KIPP	CHECKED BY: J. FLOOD
BR 141 CHANNEL CROSS SECTIONS	SHEET 248 OF 499