



I+60

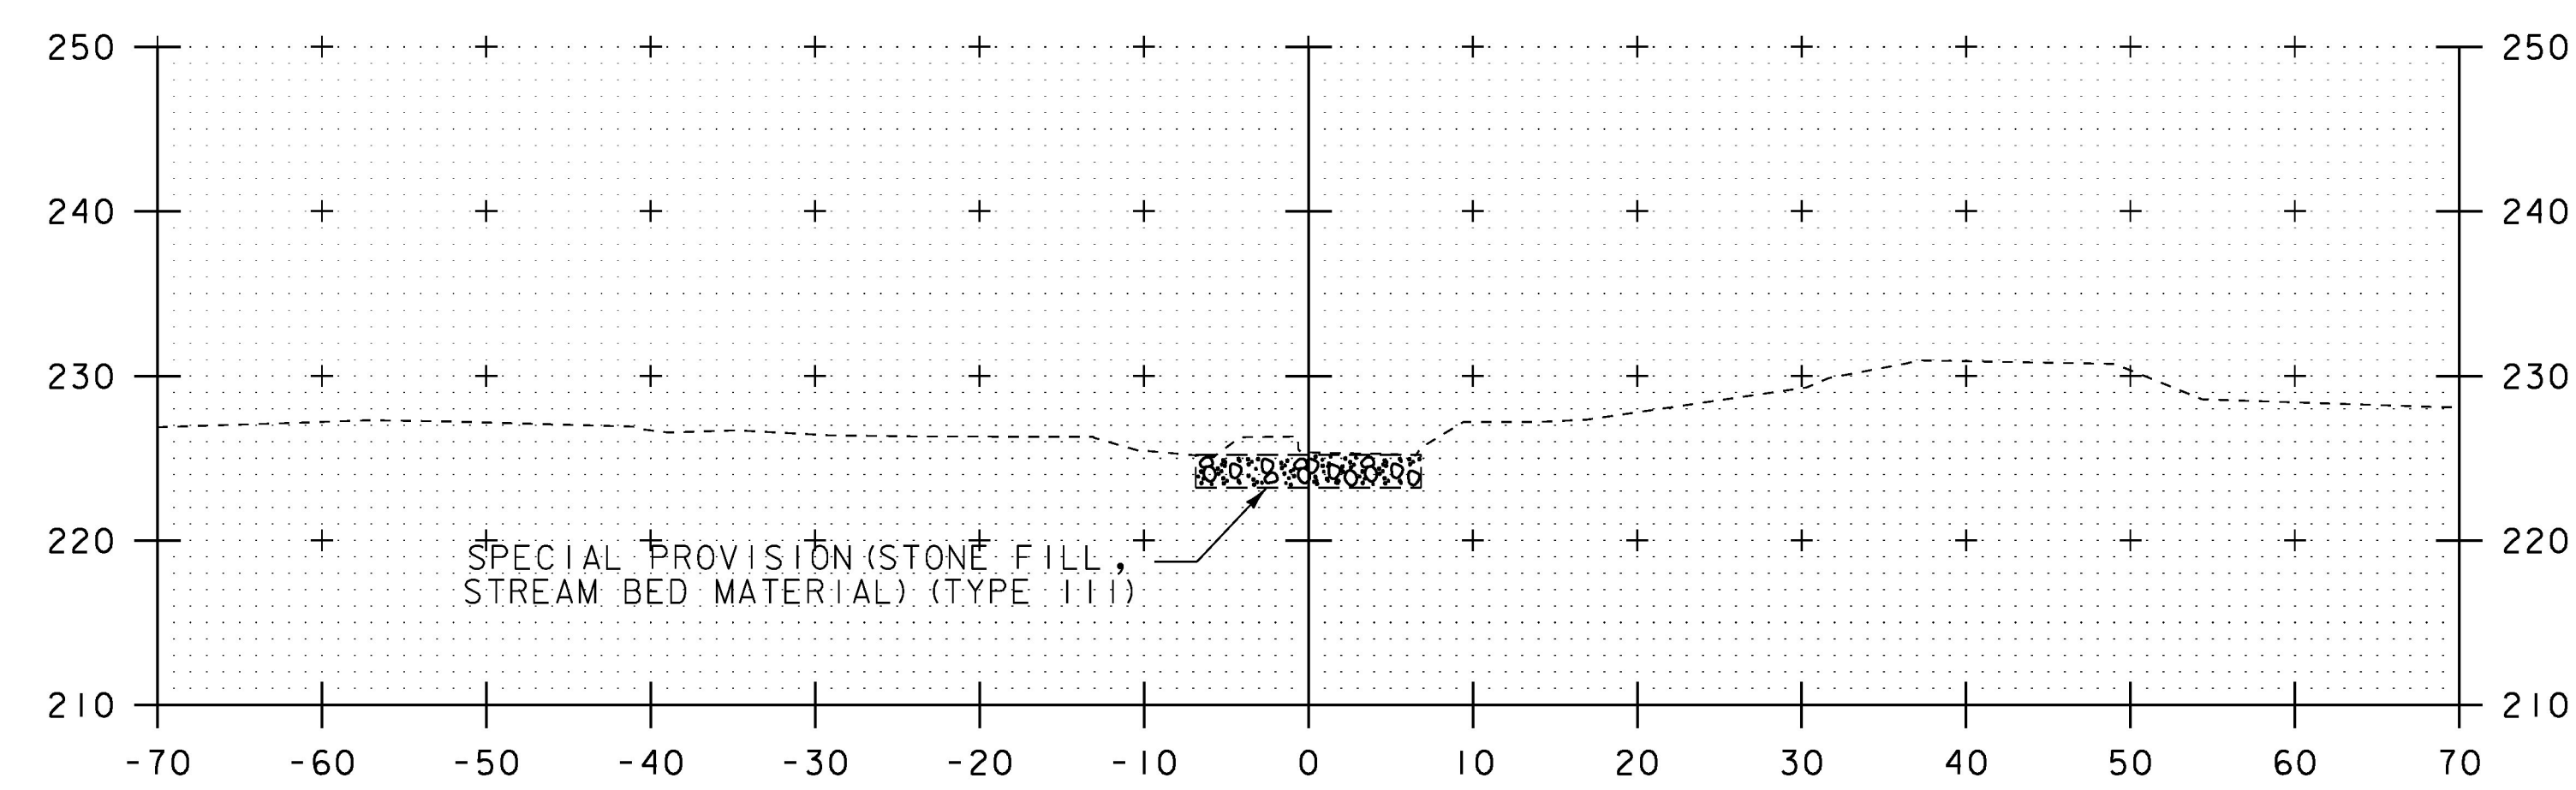

I+50

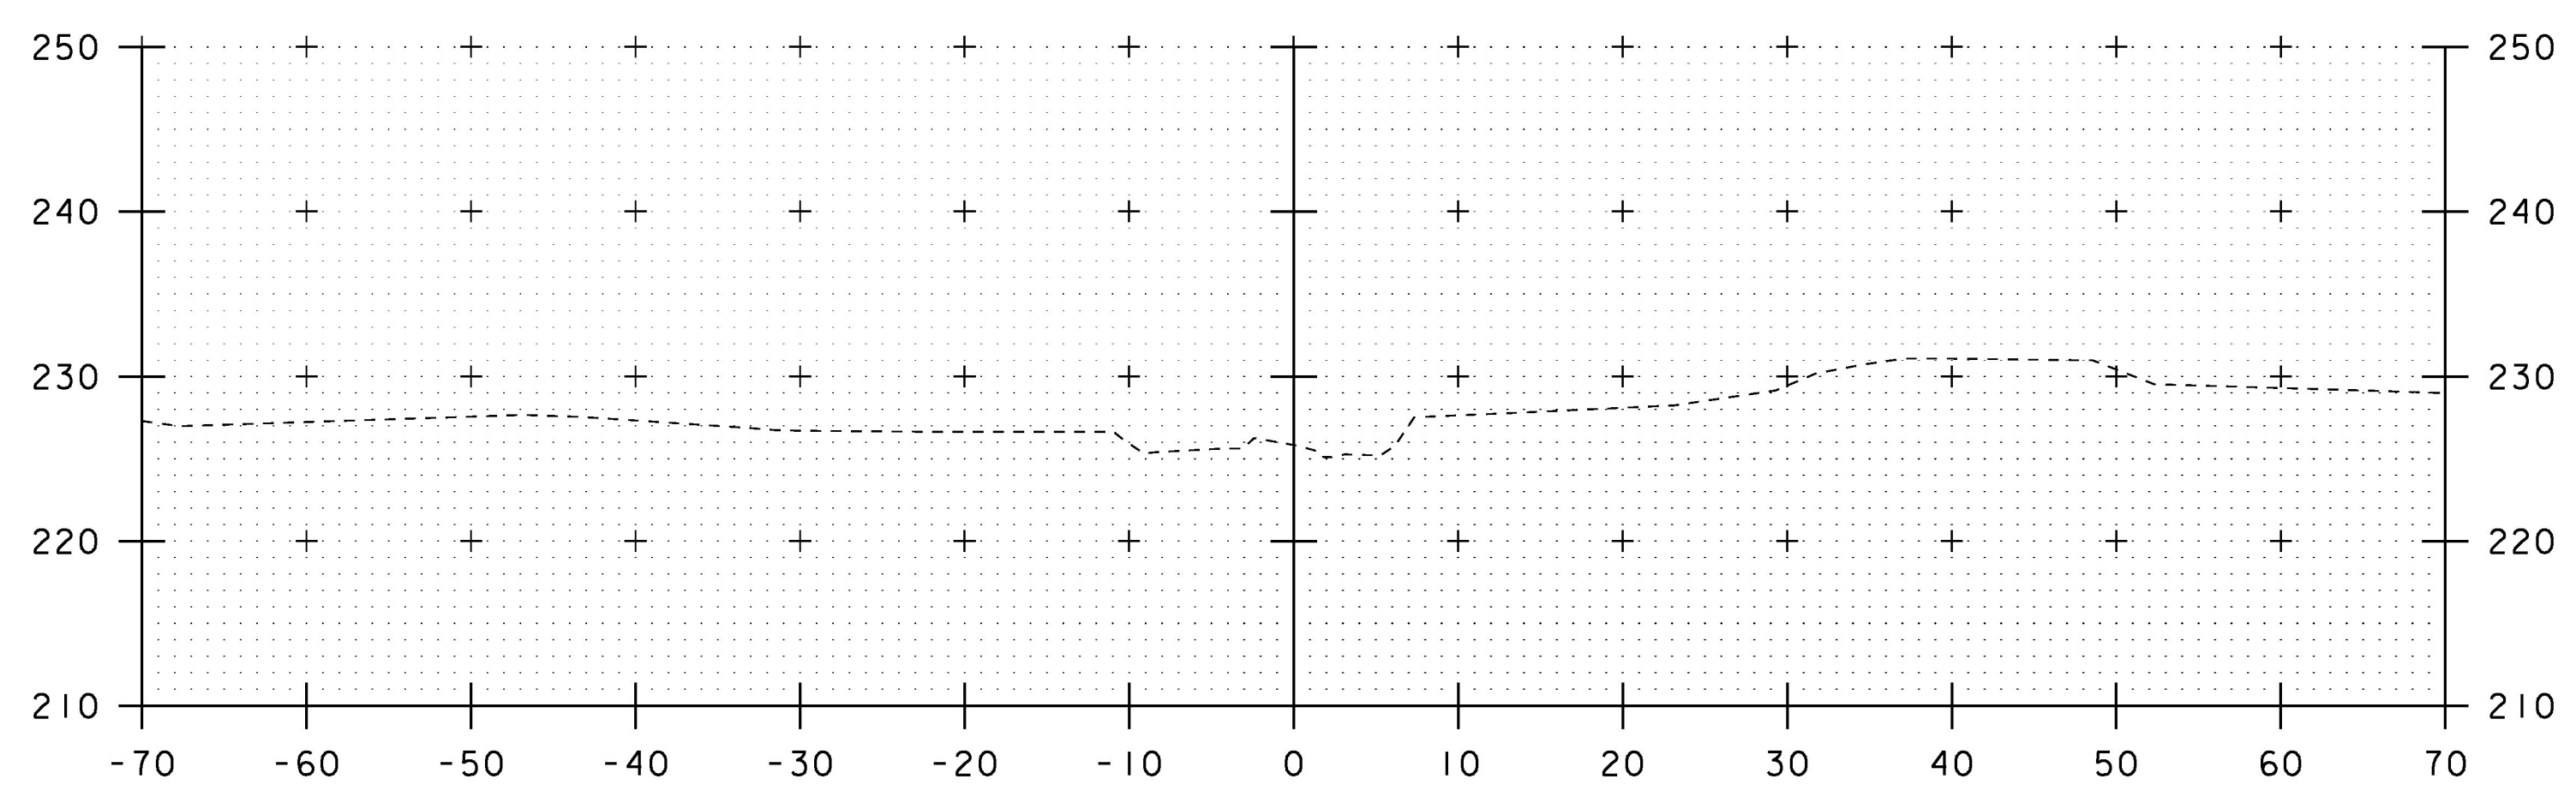

I+63
MATCH EXISTING

STA. I+50 TO STA. I+63

PROJECT NAME: CHARLOTTE	
PROJECT NUMBER: F EGC 019-4(20)	
FILE NAME: d78d062_typ.dgn	PLOT DATE: 15-MAR-2016
PROJECT LEADER: K. UPMAL	DRAWN BY: C. LEACH
DESIGNED BY: B. KIPP	CHECKED BY: J. FLOOD
BR 14 CHANNEL CROSS SECTIONS	SHEET 250 OF 499