



6+00

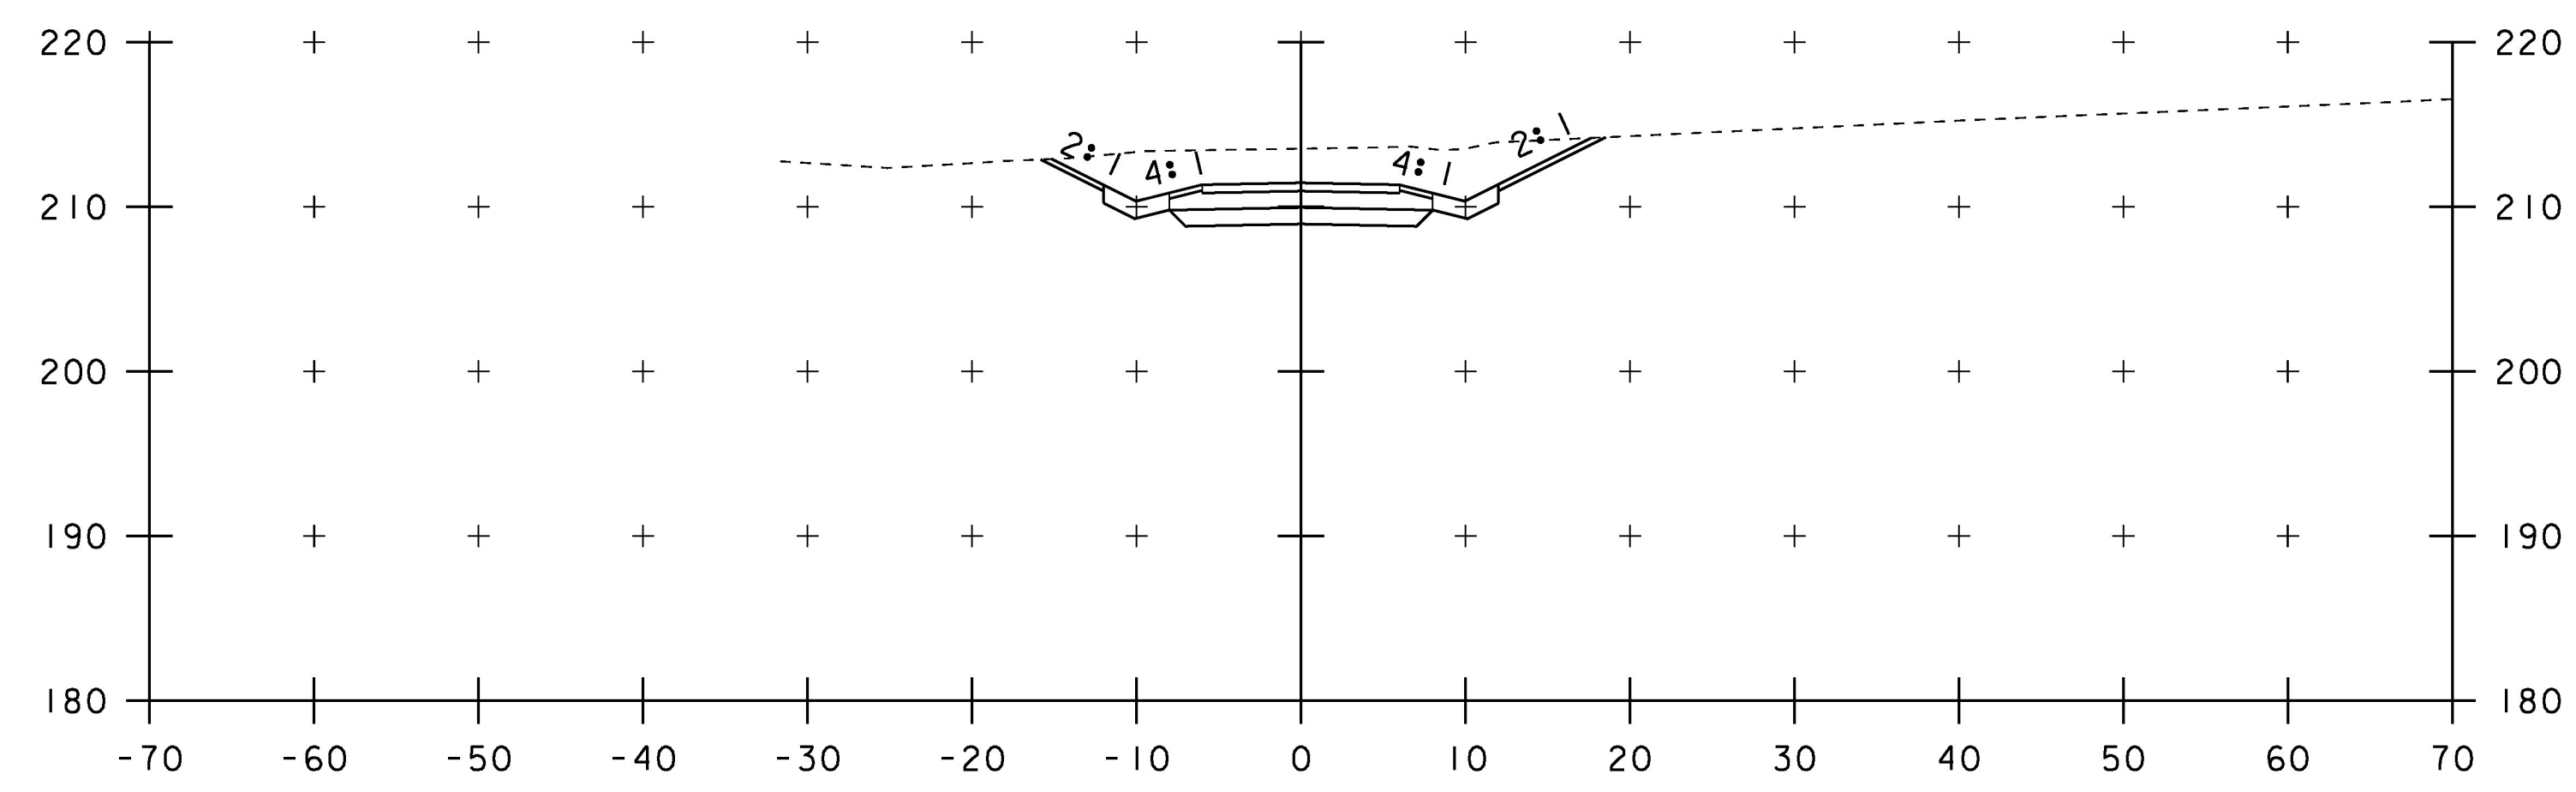

5+50

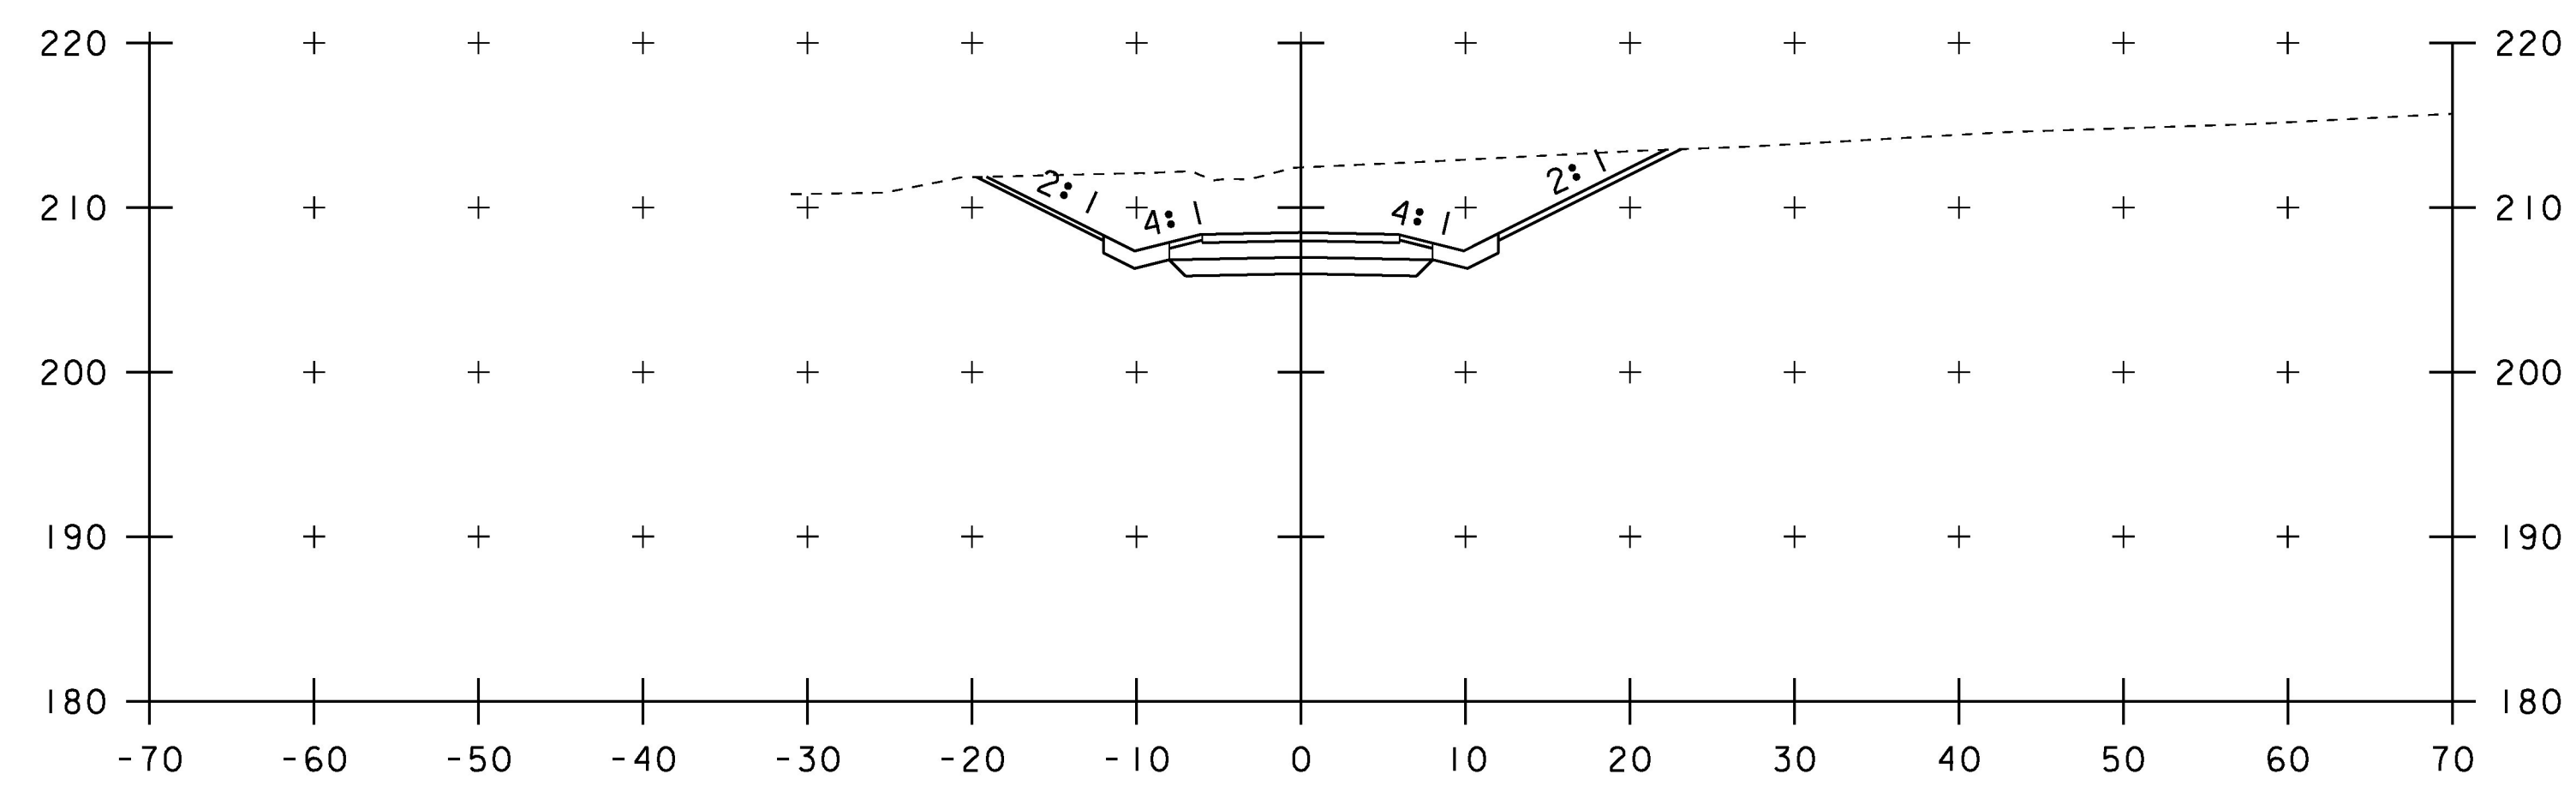

5+00

NOTE: SEE PROFILE FOR FINISH GRADE.

| | |
|-----------------------|--------------------|
| PROJECT NAME: | CHARLOTTE |
| PROJECT NUMBER: | F EGC 019-4(20) |
| FILE NAME: | z78d062_Pathxs.dgn |
| PROJECT LEADER: | G. BOGUE |
| DESIGNED BY: | T. KNIGHT |
| PATH CROSS SECTIONS 2 | |
| PLOT DATE: | 15-MAR-2016 |
| DRAWN BY: | L. BUXTON |
| CHECKED BY: | G. BOGUE |
| SHEET | 259 OF 499 |

STA. 5+00 TO STA. 6+30

