


58+00 DRIVE RT  
SECTION A-A

56+50 DRIVE RT  
SECTION A-A

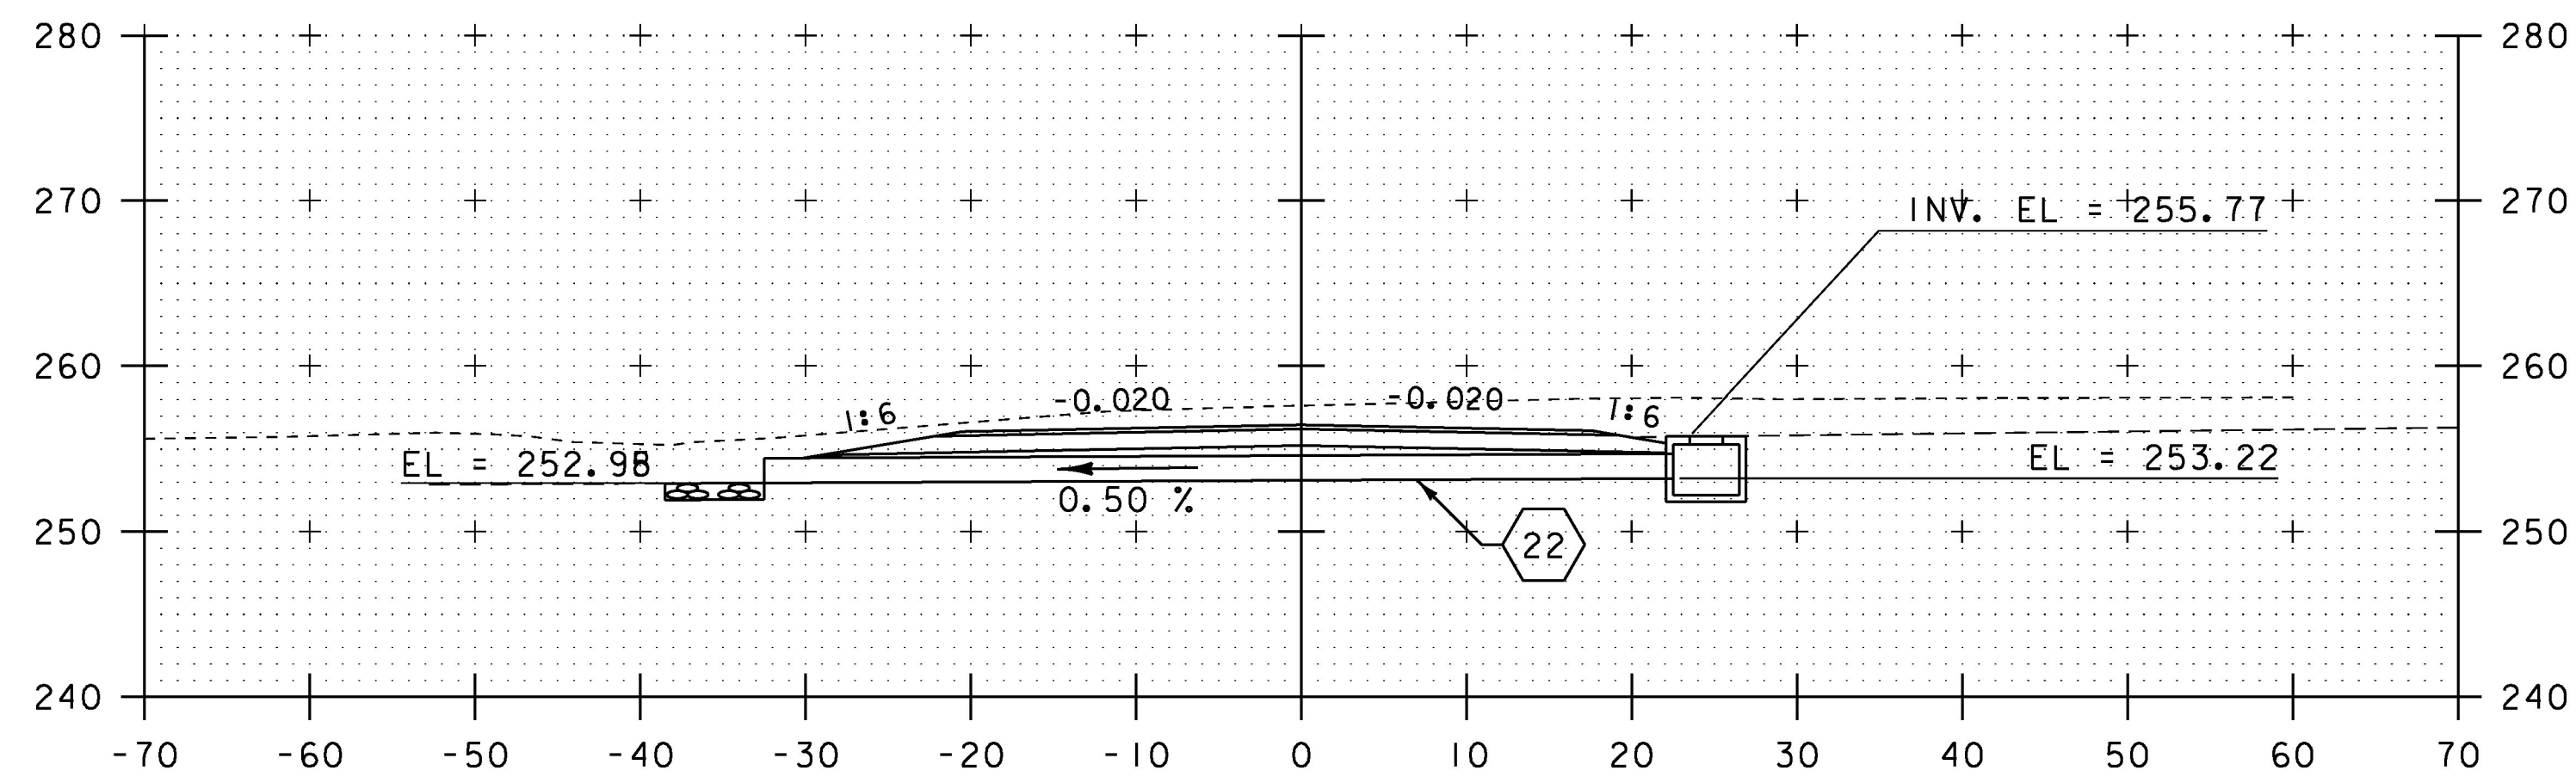

58+00 DRIVE RT  
SECTION A-A

SCALE IN FEET

STA. 56+50 TO STA. 58+00

PROJECT NAME: CHARLOTTE  
PROJECT NUMBER: F EGC 019-4(20)

FILE NAME: d78d062\_xs.dgn  
PROJECT LEADER: K. UPMAL  
DESIGNED BY: B. KIPP  
MAINLINE CROSS SECTIONS 29

PLOT DATE: 15-MAR-2016  
DRAWN BY: B. KIPP  
CHECKED BY: C. LEACH  
SHEET 306 OF 499