


132+13 DRIVE LT SECTION A-A
(WILDWOOD WEST DR.)

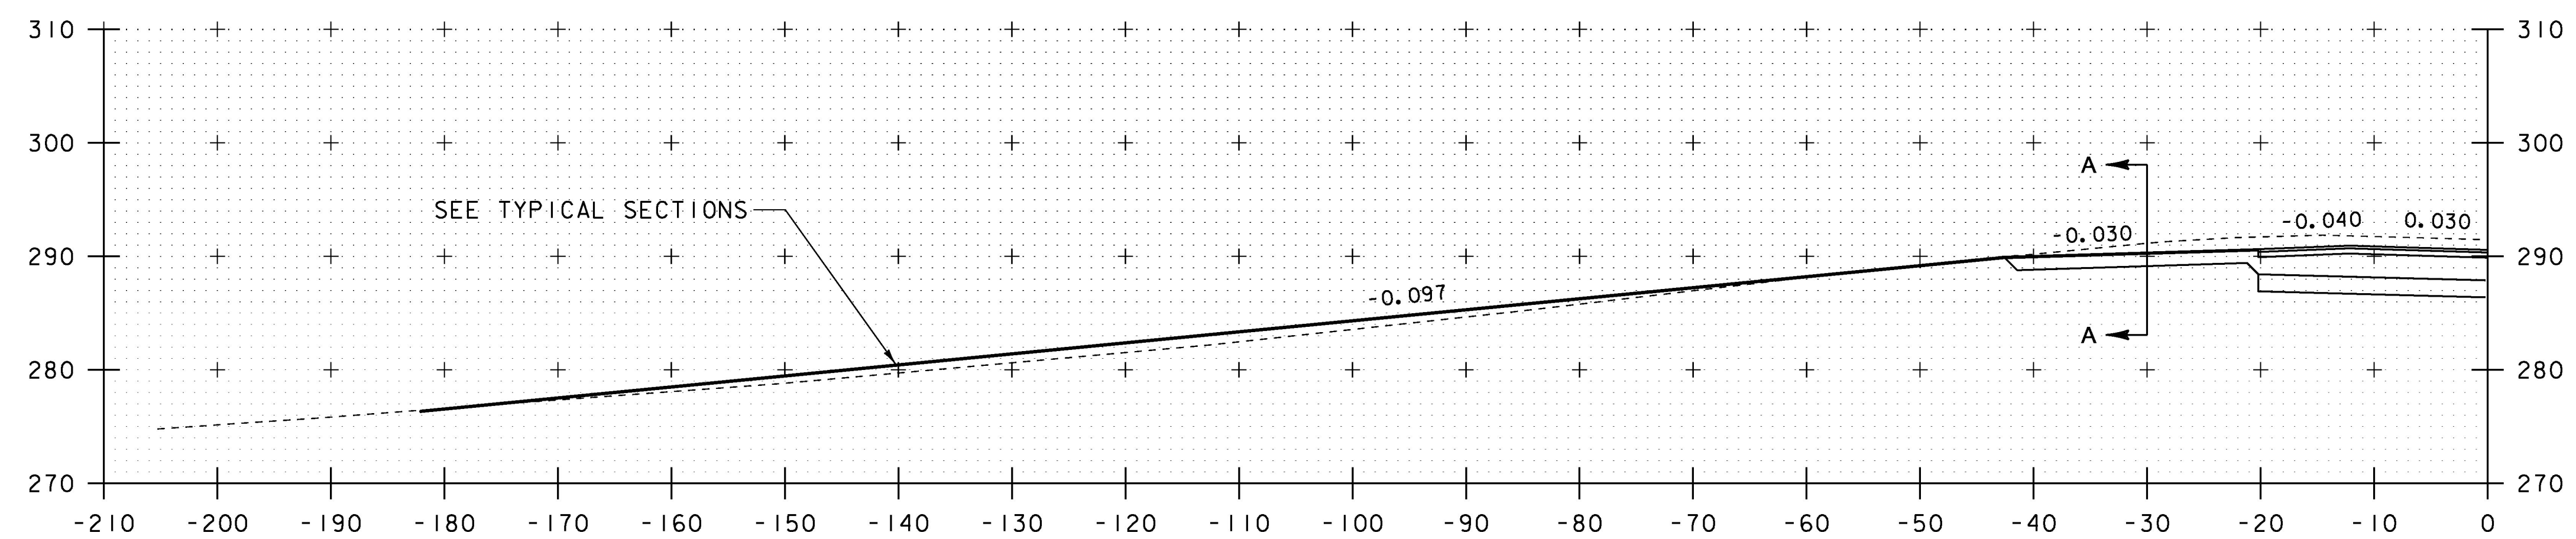

132+13 DRIVE LT (WILDWOOD WEST DRIVE)
SKEWED 8° 12' 10.80" RT

SCALE IN FEET

STA. 132+13

PROJECT NAME: CHARLOTTE	PLOT DATE: 15-MAR-2016
PROJECT NUMBER: F EGC 019-4(20)	DRAWN BY: B. KIPP
FILE NAME: d78d062_xs.dgn	CHECKED BY: C. LEACH
PROJECT LEADER: K. UPMAL	SHEET 344 OF 499
DESIGNED BY: B. KIPP	MAINLINE CROSS SECTIONS 68