




200+25

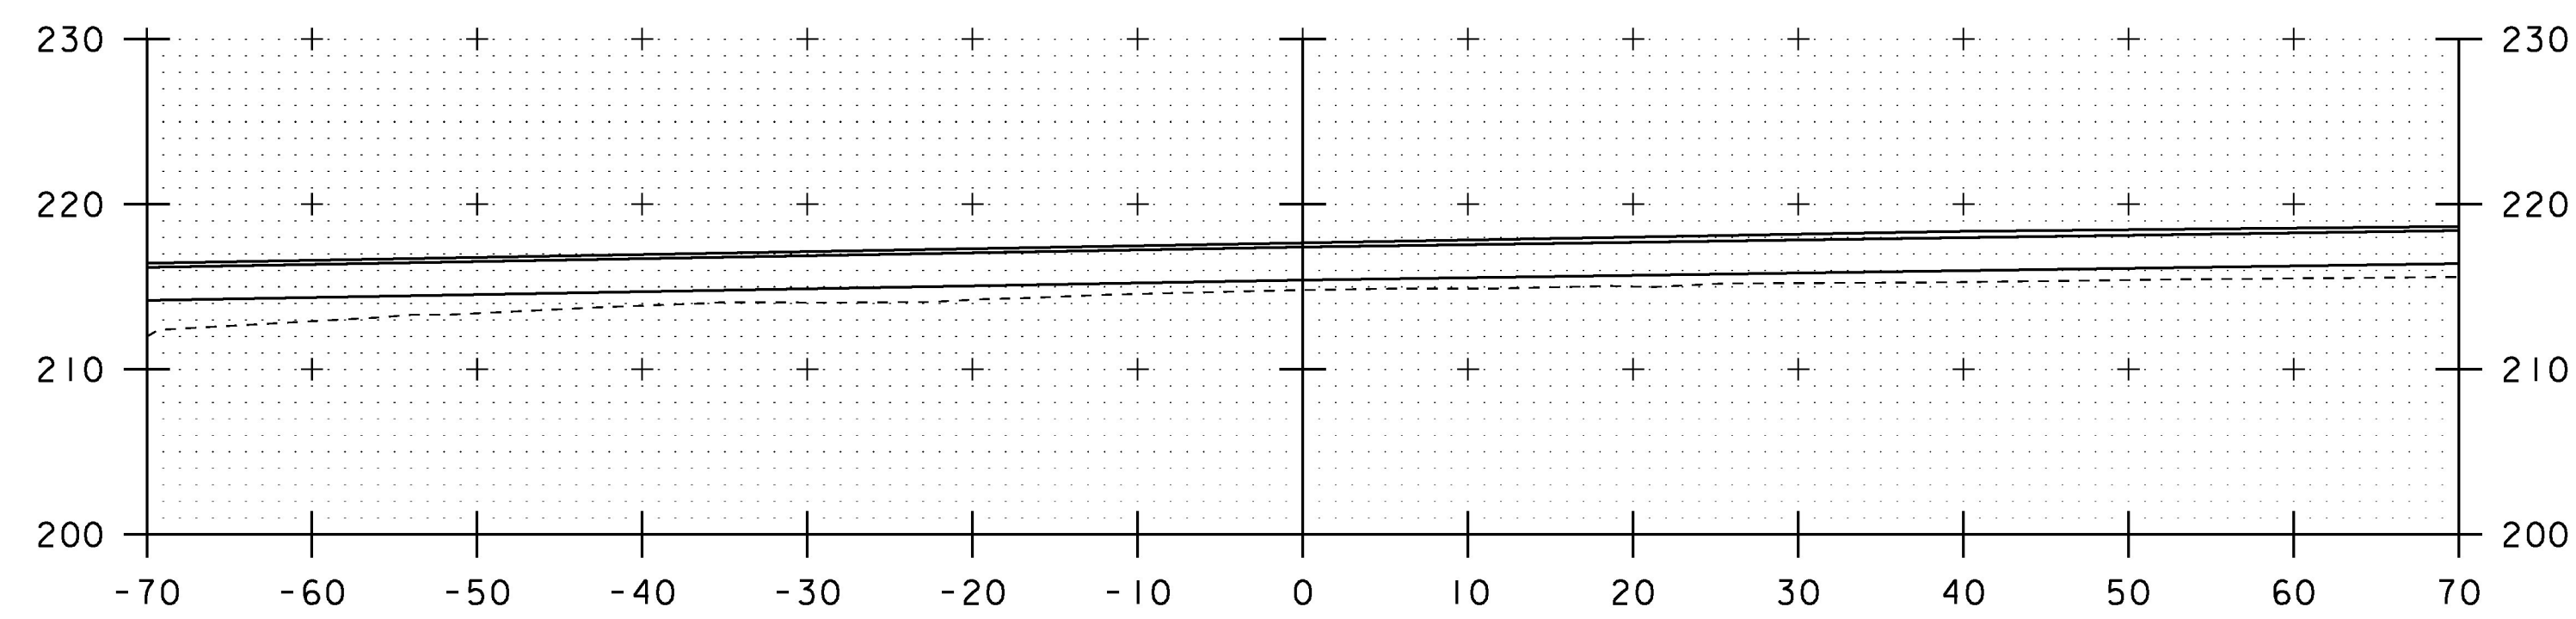


200+20

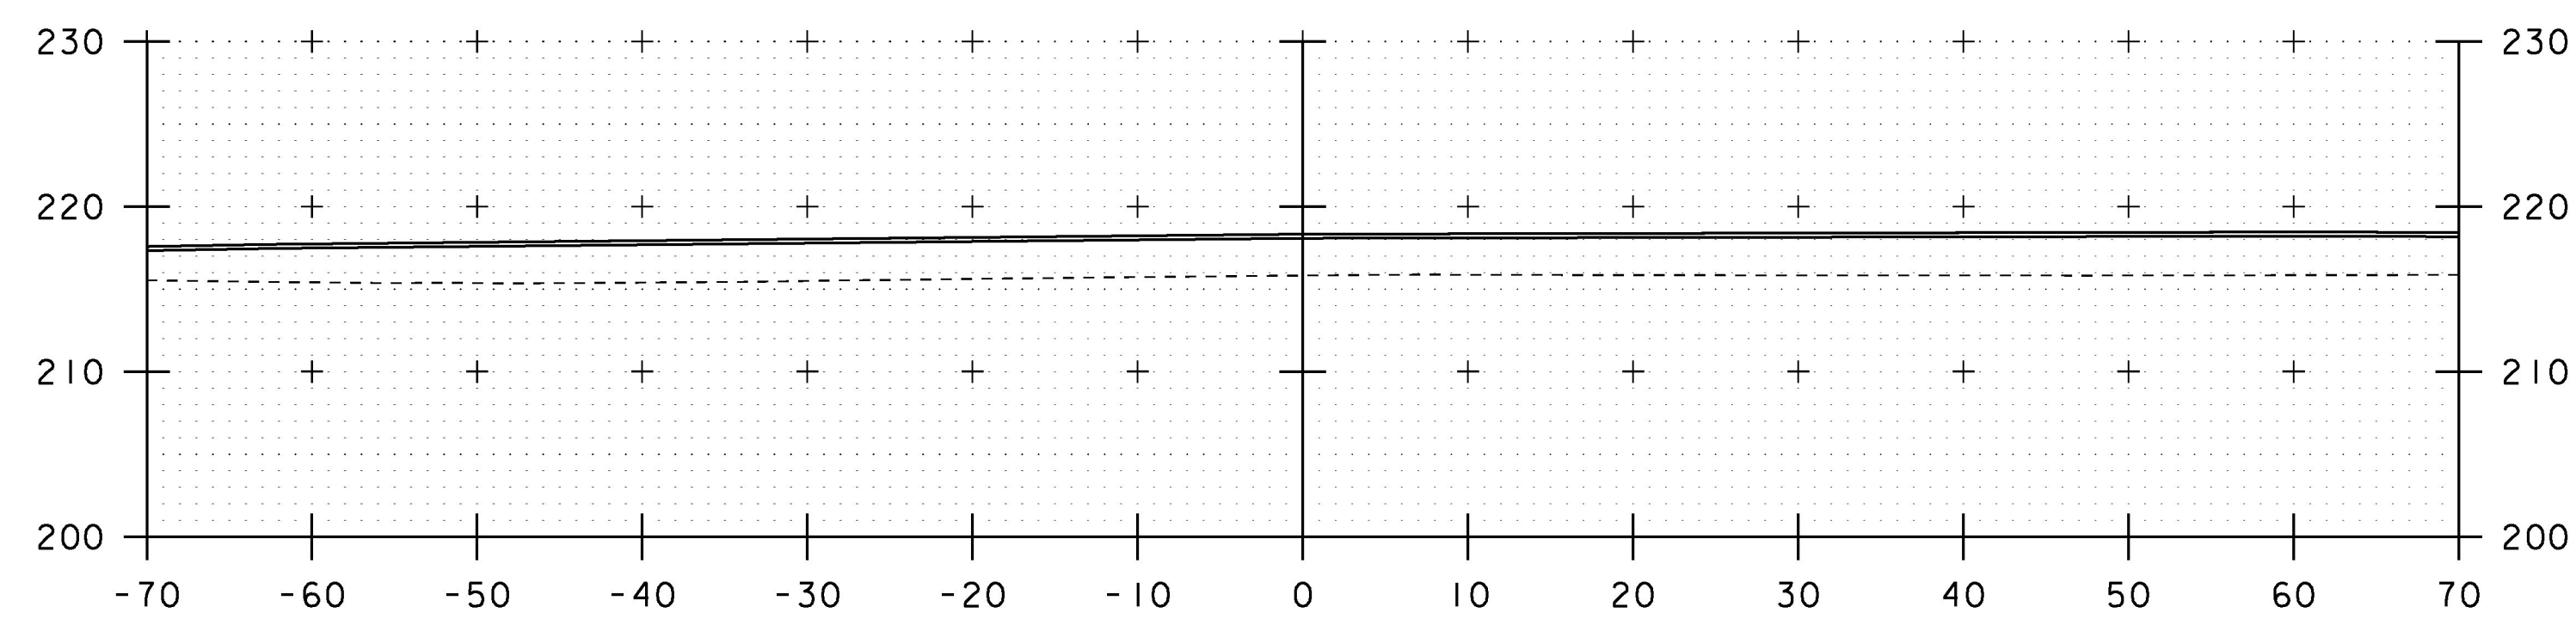


200+00

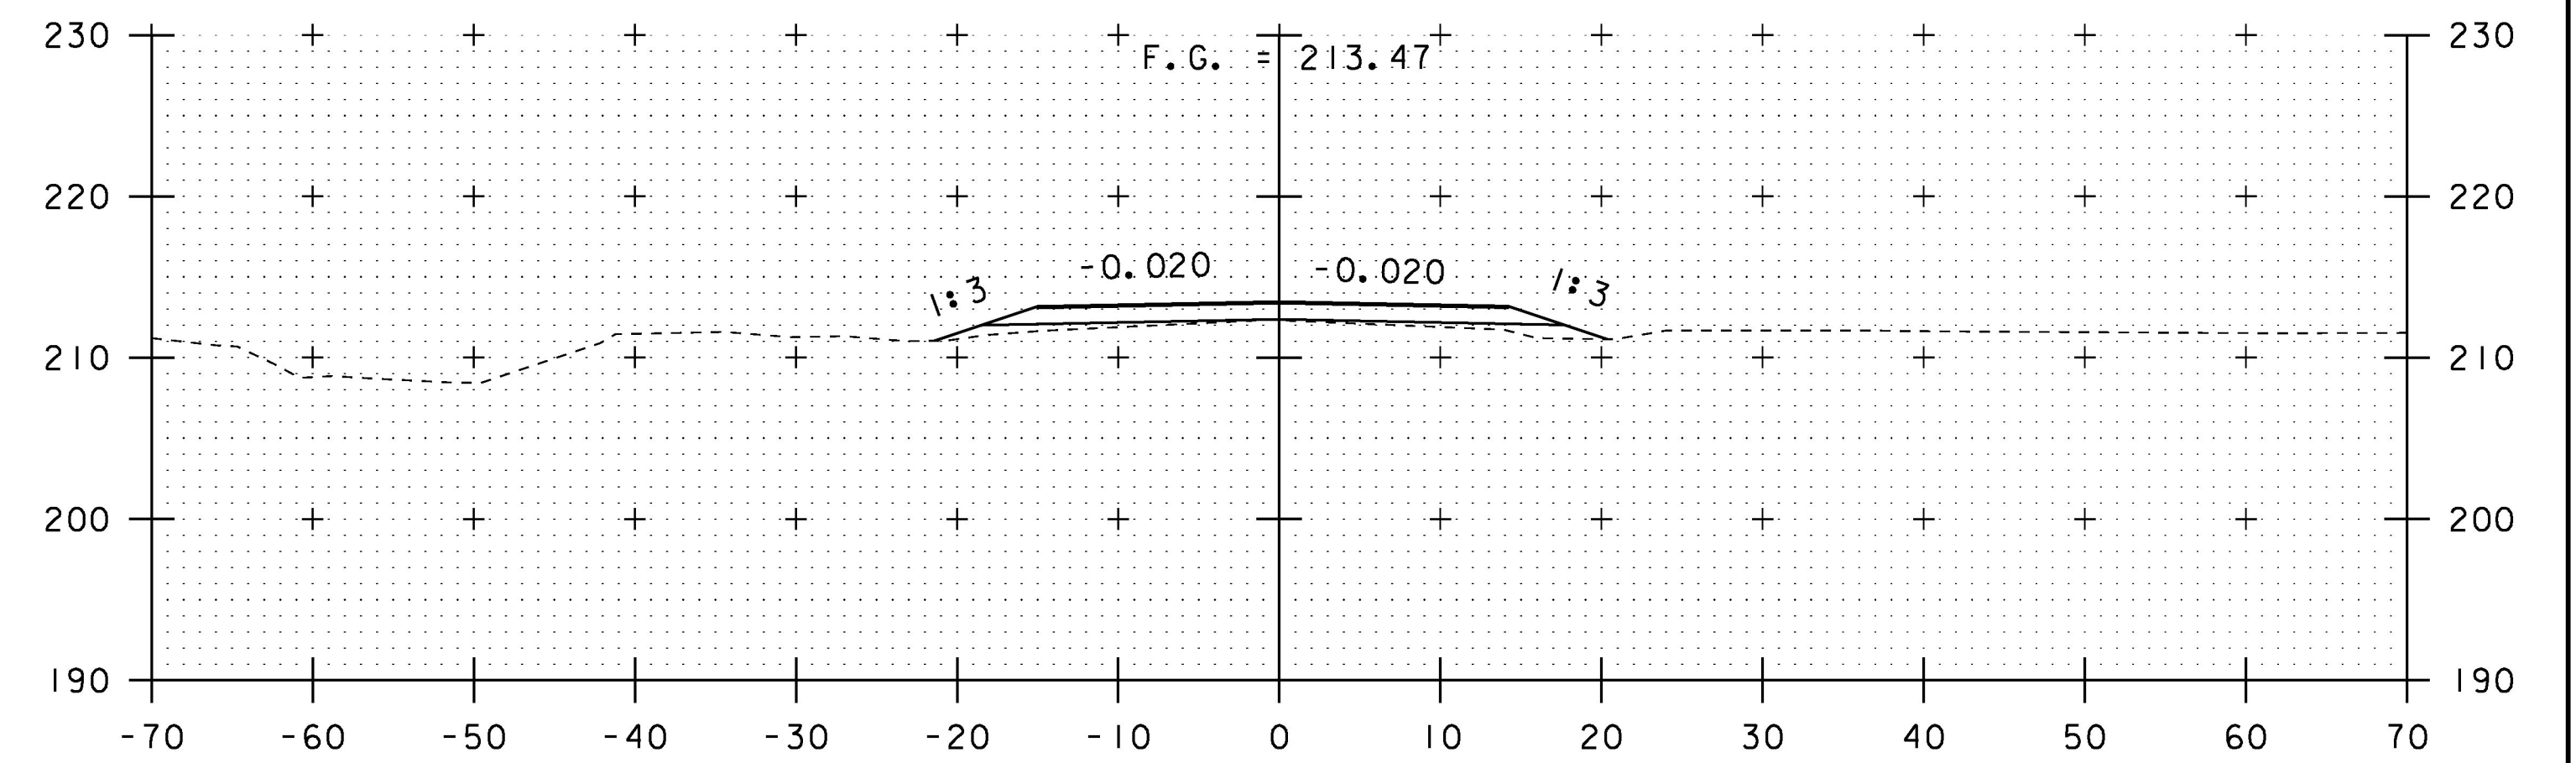

201+00

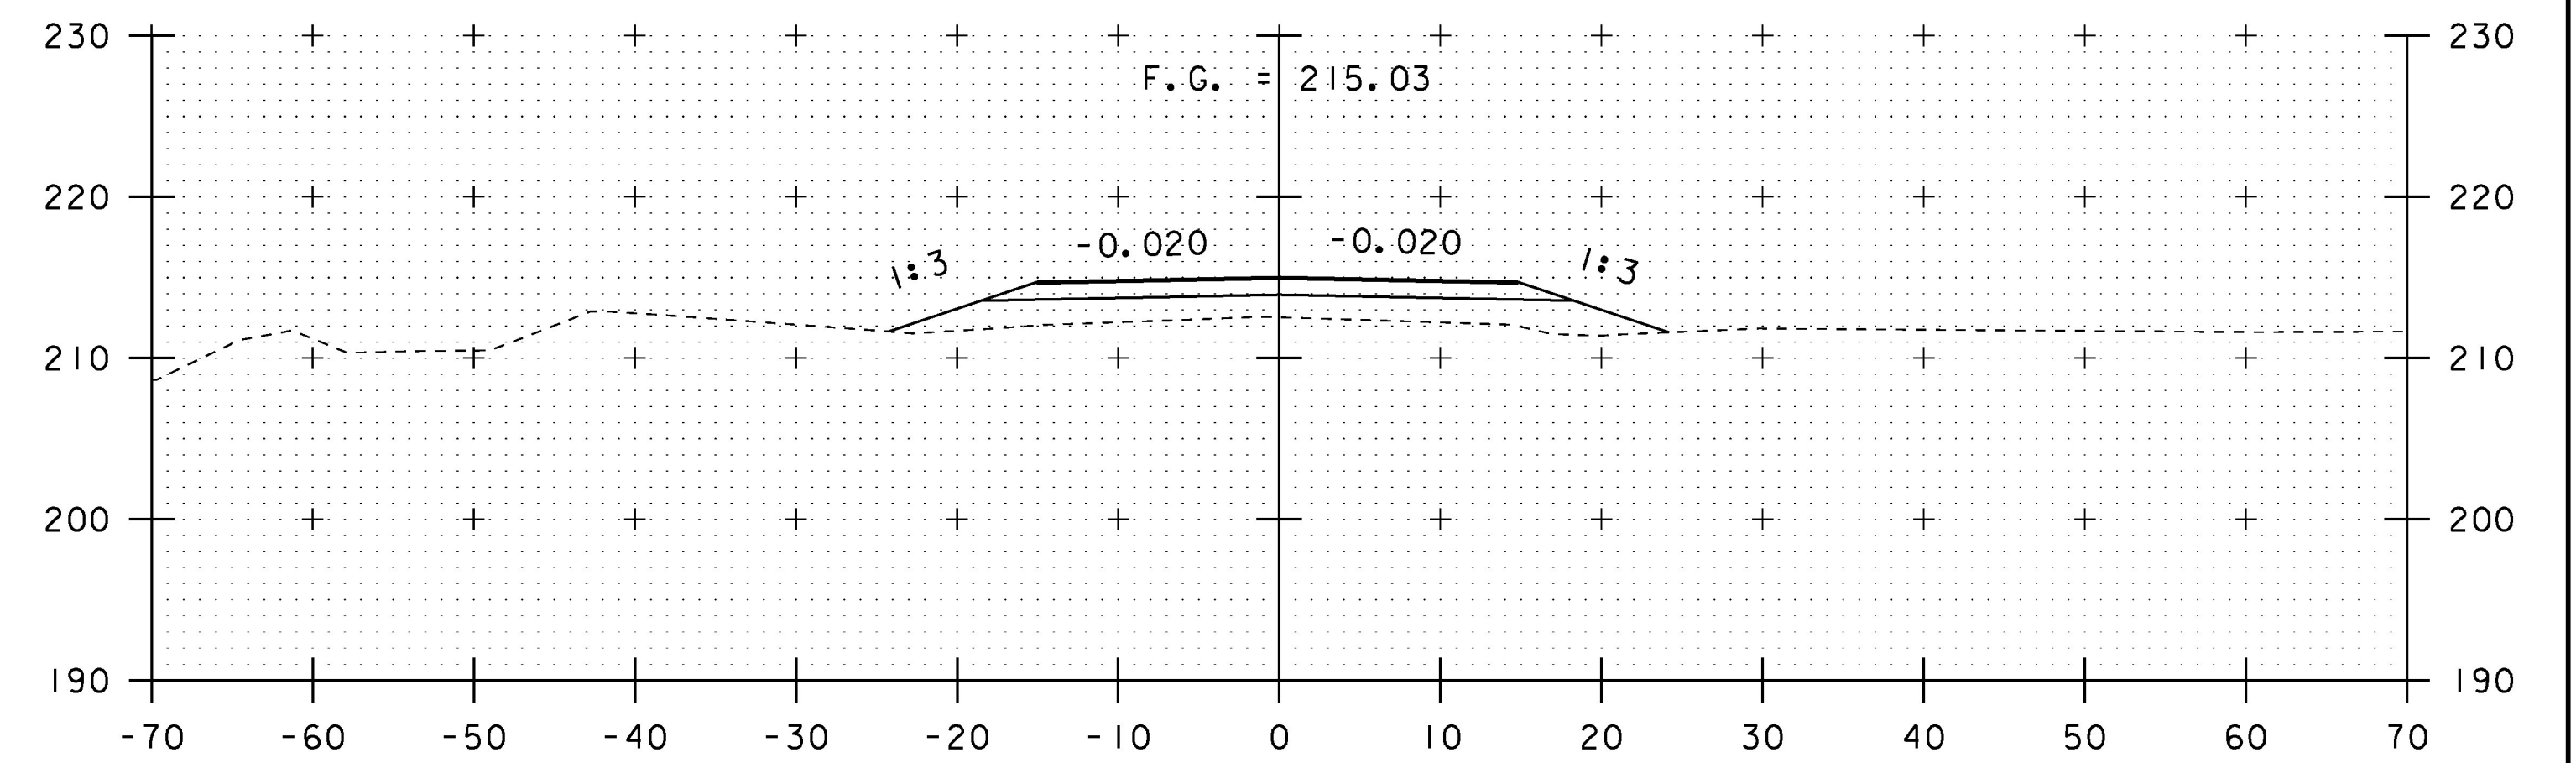

200+75

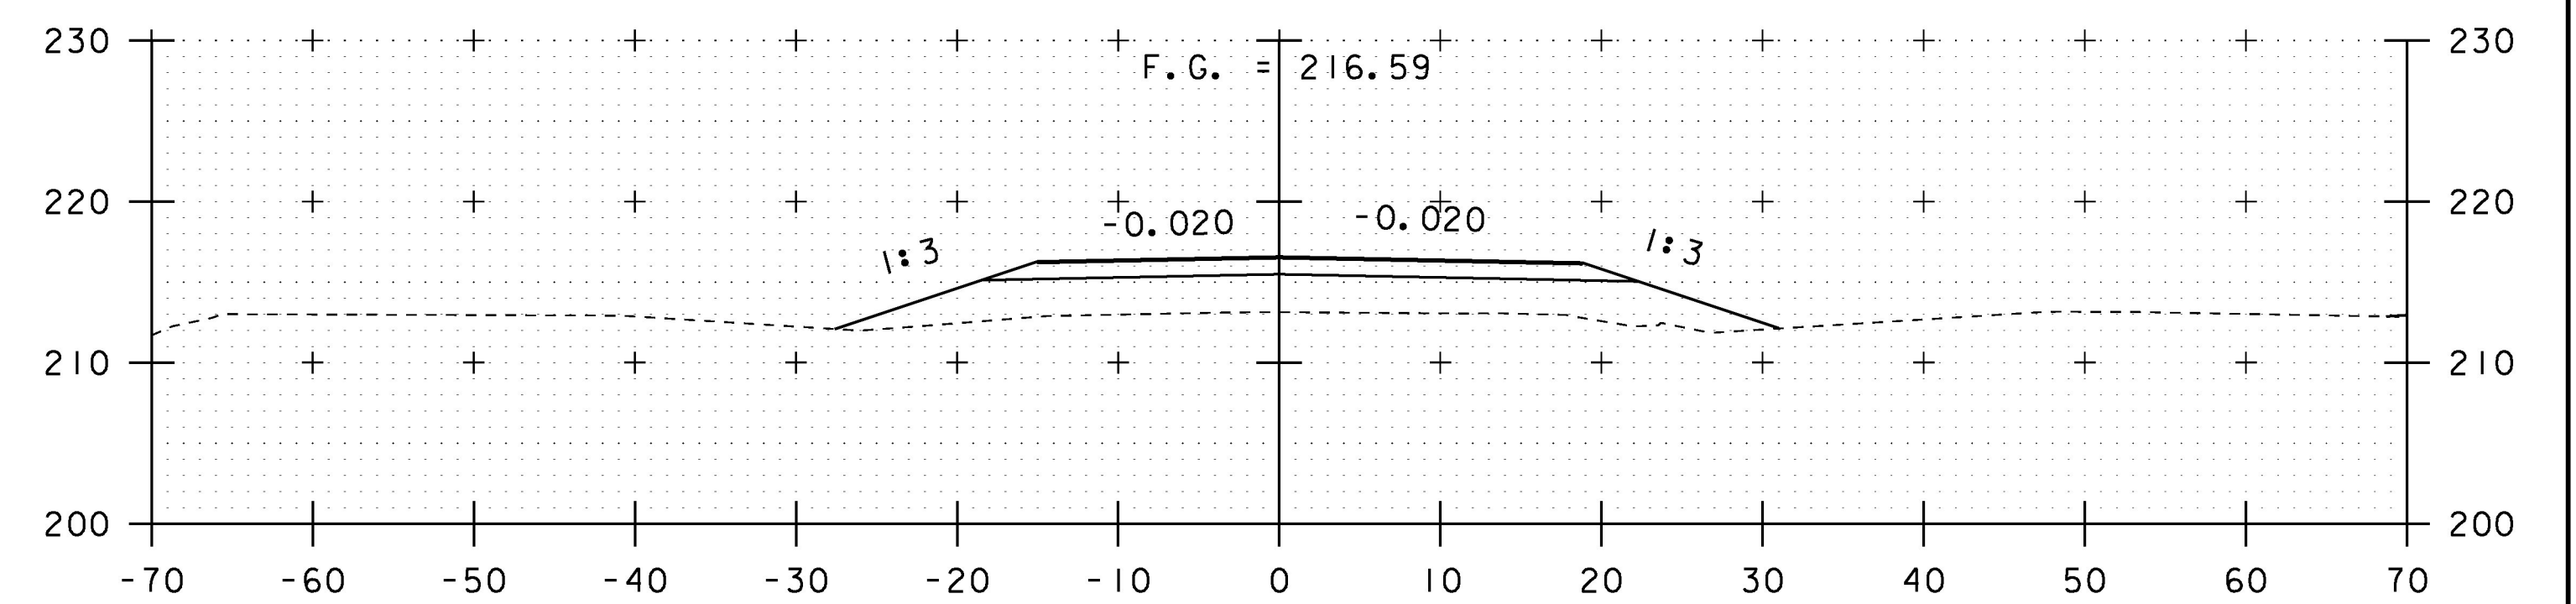

200+50



STA. 200+00 TO STA. 201+00

|  |                        |
|--|------------------------|
| PROJECT NAME: CHARLOTTE                | PLOT DATE: 15-MAR-2016 |
| PROJECT NUMBER: F EGC 019-4(20)        | DRAWN BY: B. KIPP      |
| FILE NAME: d78d062_xs.dgn              | CHECKED BY: C. LEACH   |
| PROJECT LEADER: K. UPMAL               |                        |
| DESIGNED BY: B. KIPP                   |                        |
| E. THOMPSONS POINT RD CROSS SECTIONS I | SHEET 370 OF 499       |