



201+25

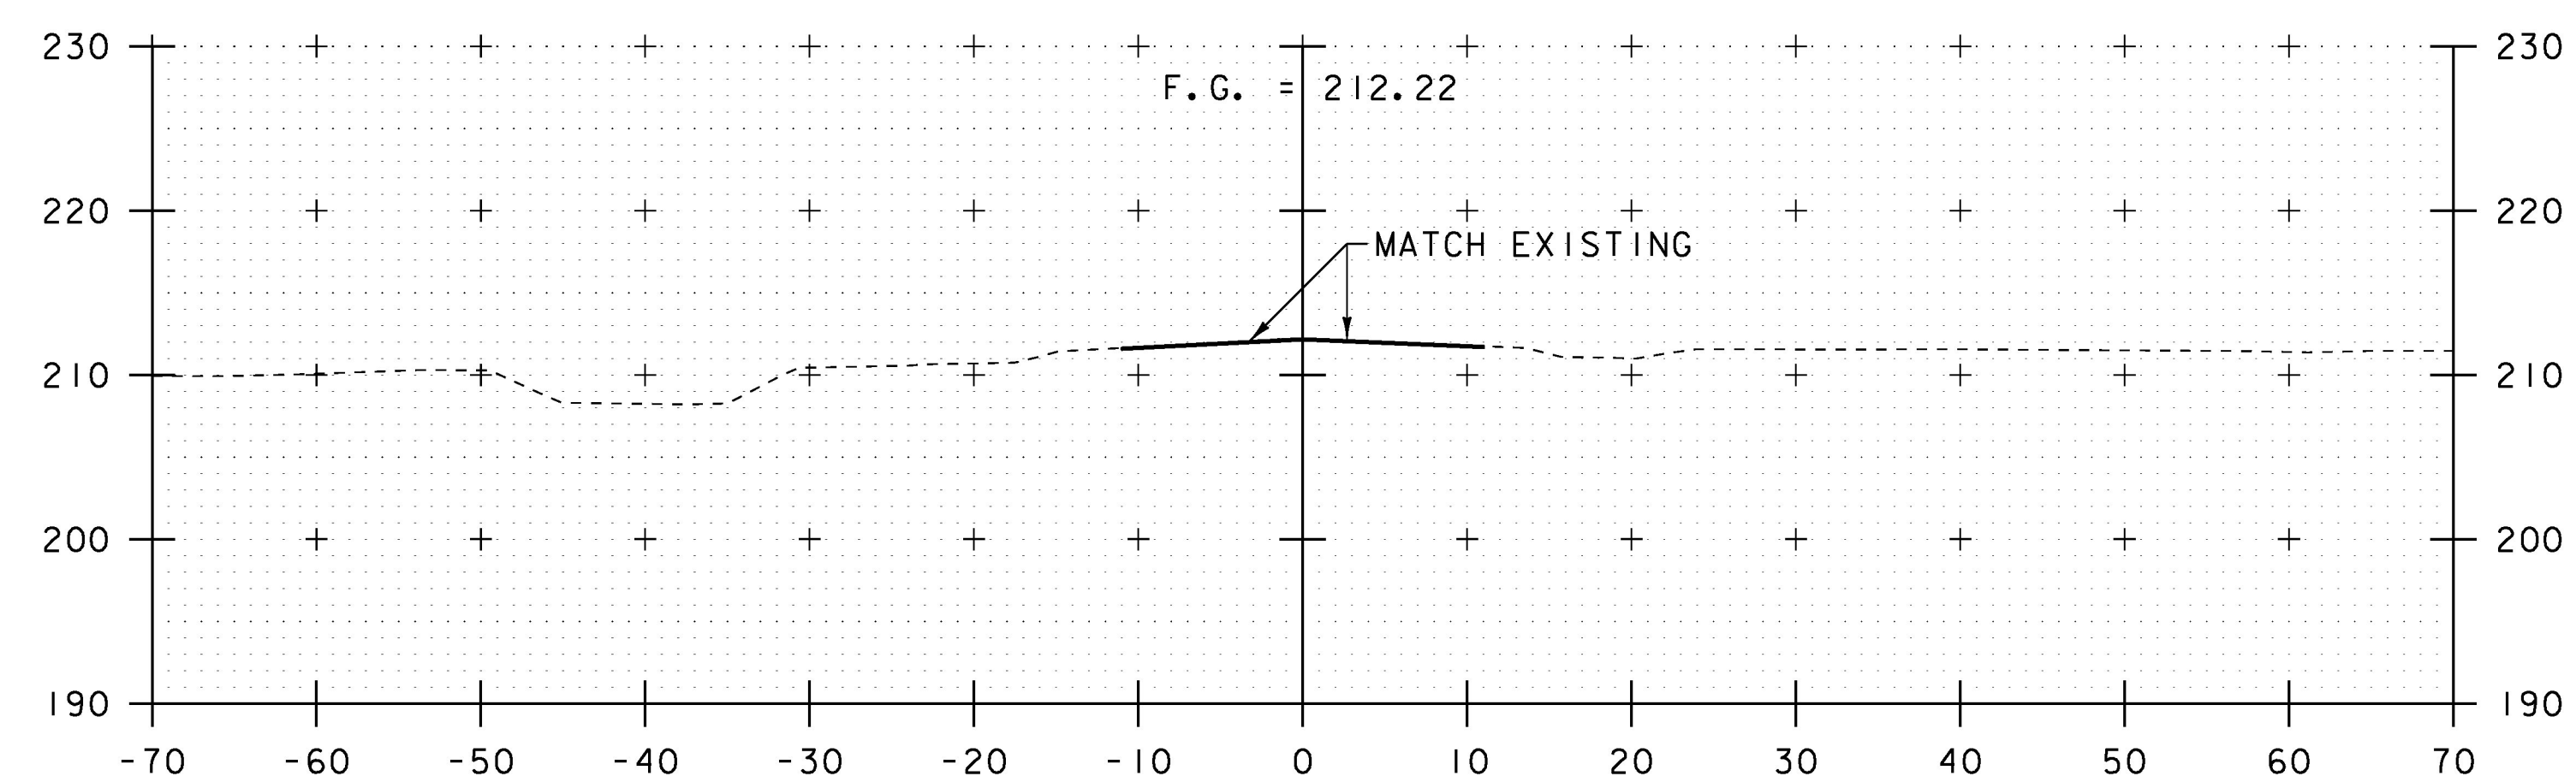

201+20

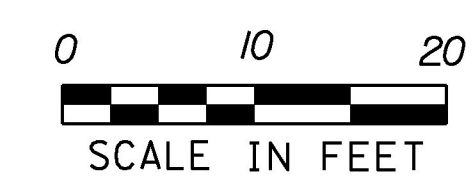

STA. 201+20 TO STA. 201+25

PROJECT NAME: CHARLOTTE	PLOT DATE: 15-MAR-2016
PROJECT NUMBER: F EGC 019-4(20)	DRAWN BY: B. KIPP
FILE NAME: d78d062_xs.dgn	DESIGNED BY: B. KIPP
PROJECT LEADER: K. UPMAL	CHECKED BY: C. LEACH
E. THOMPSONS POINT RD CROSS SECTIONS 2	SHEET 371 OF 499