




48+50

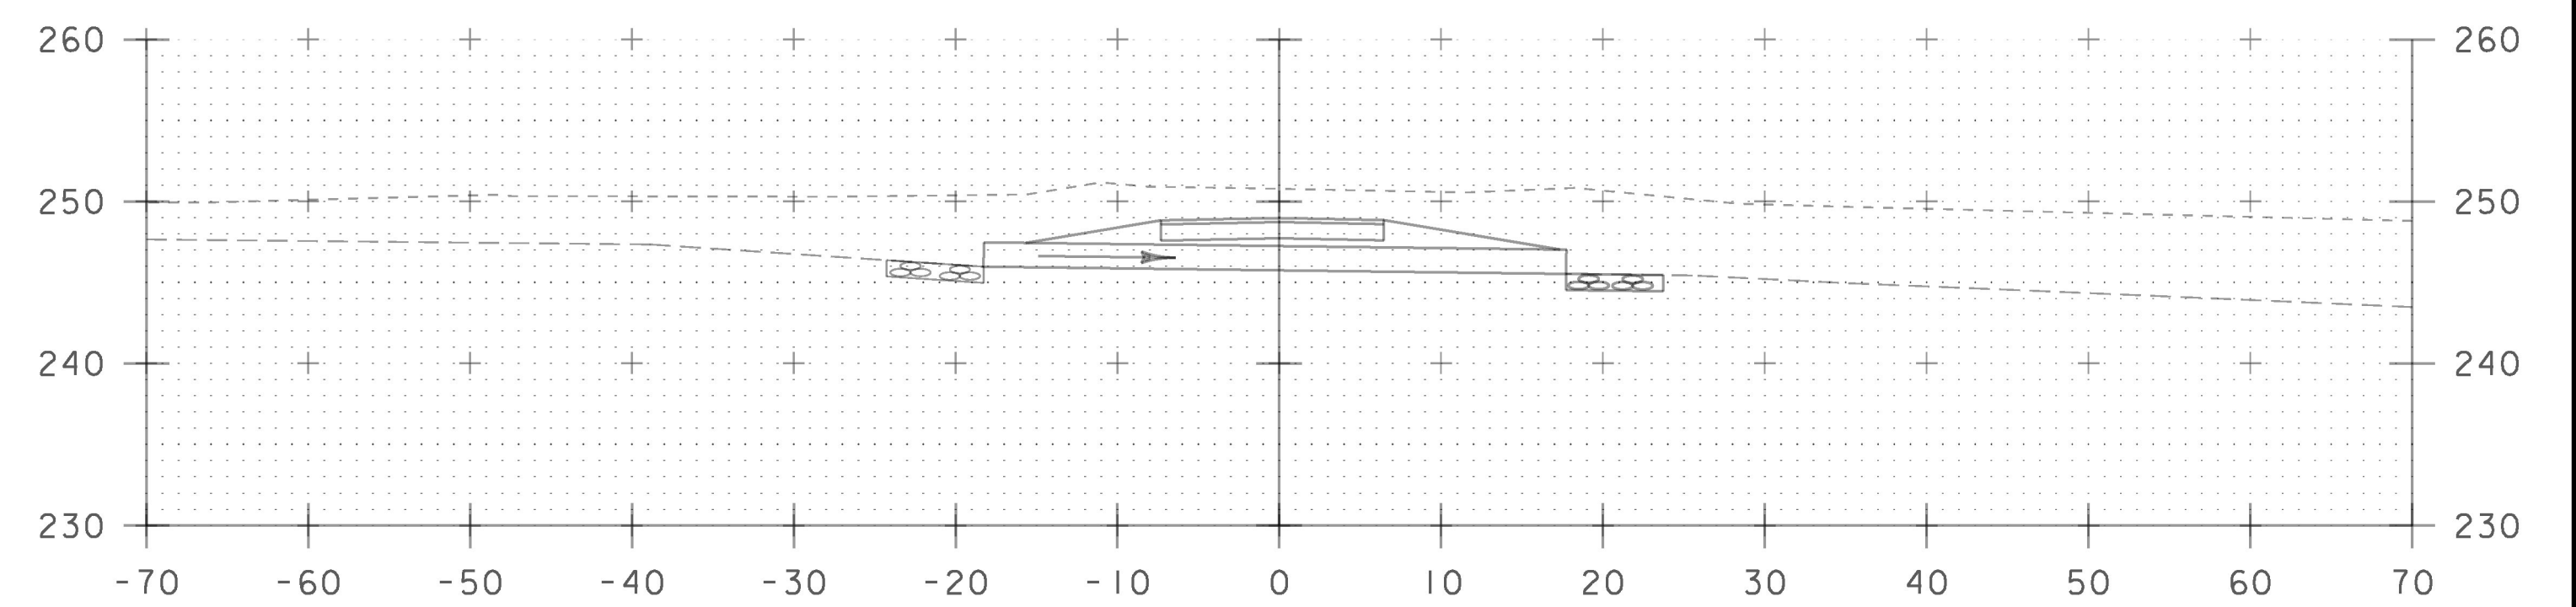


49+17 DRIVE RT SECTION A-A

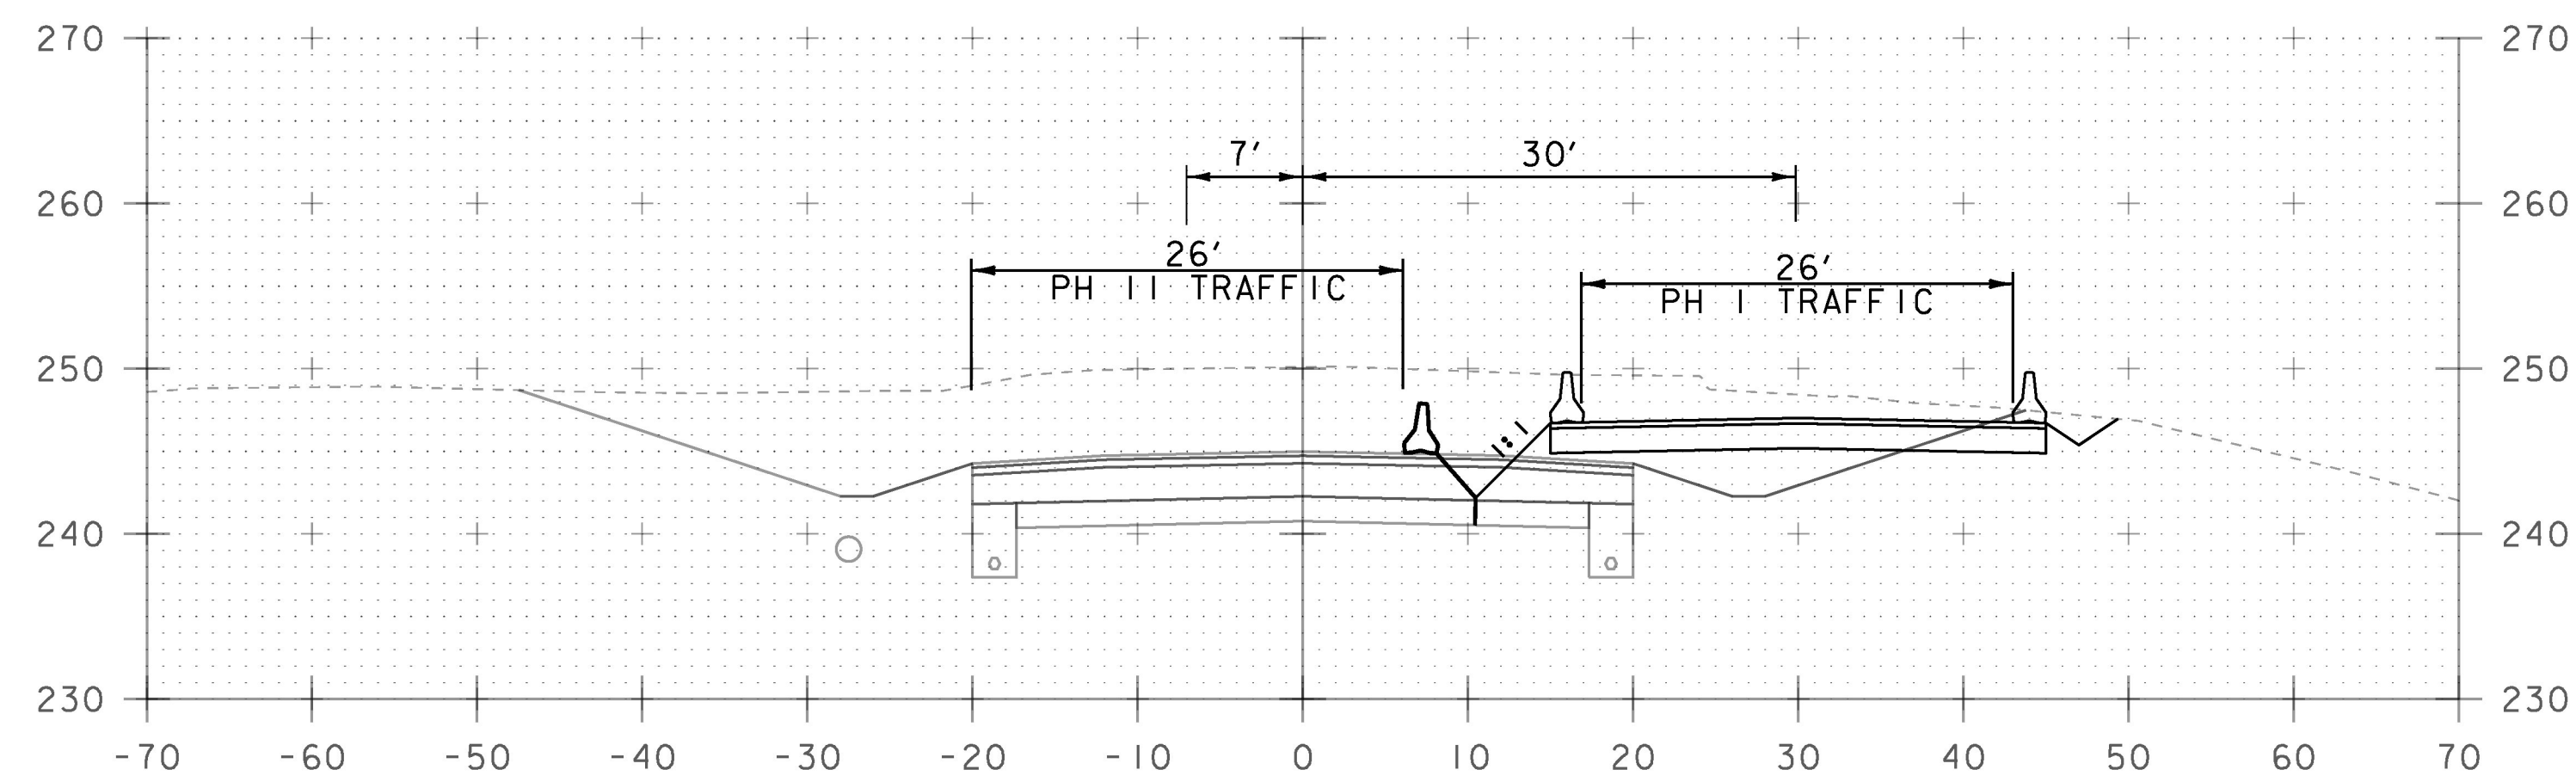


48+00

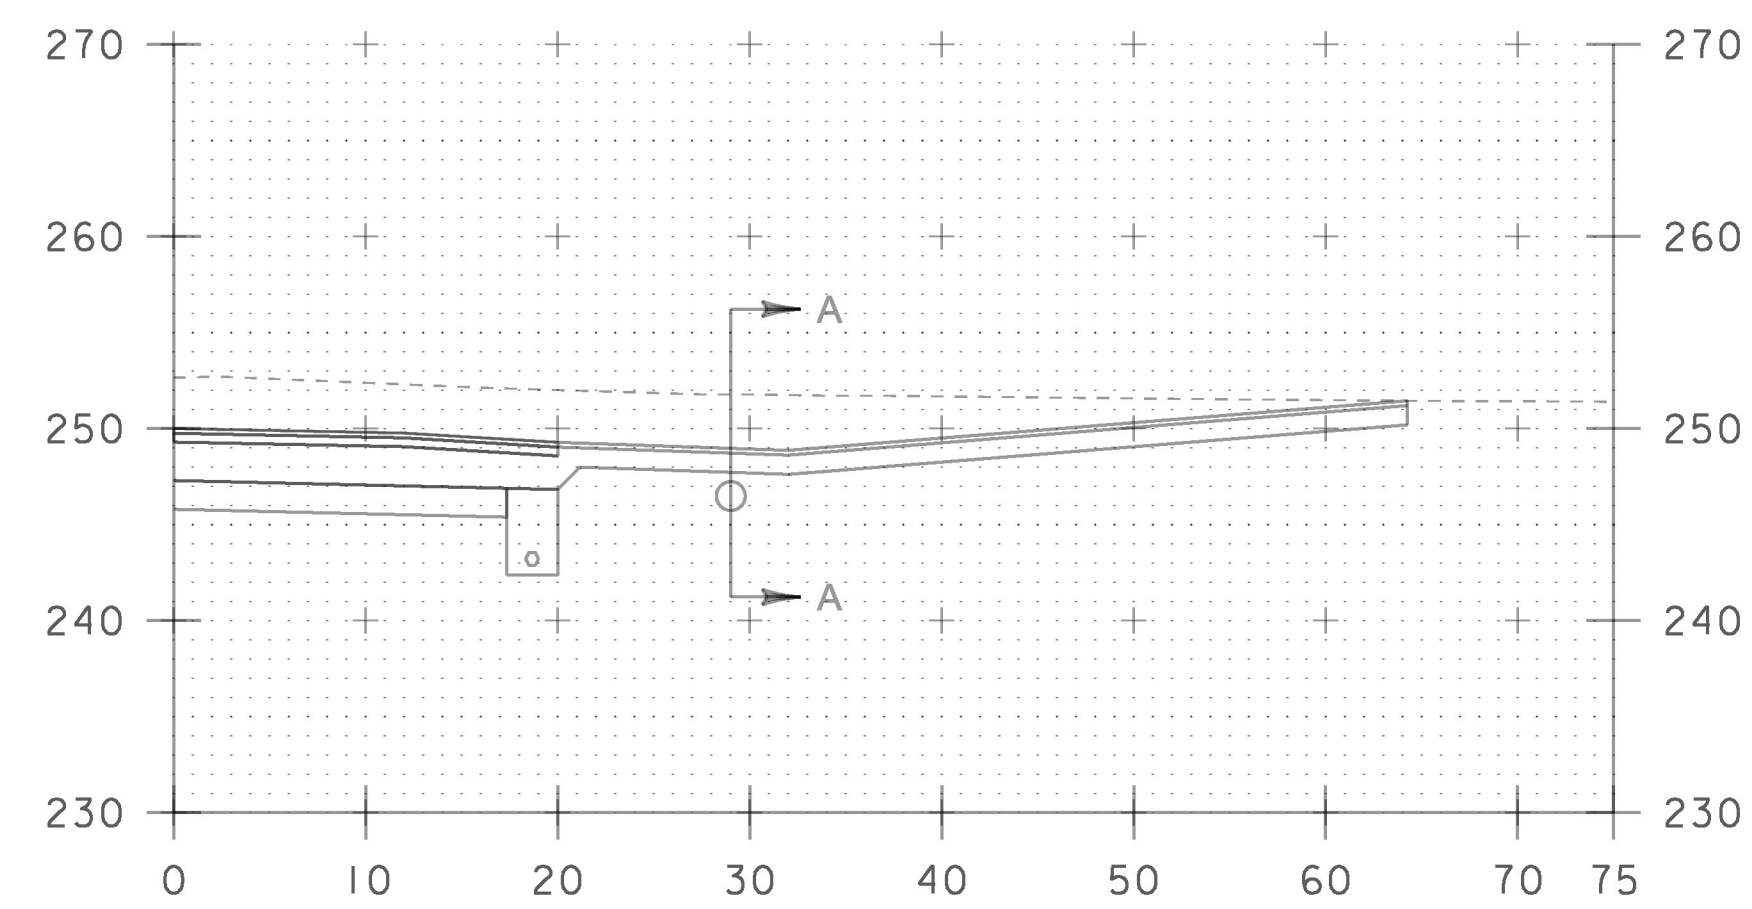

49+17 DRIVE RT

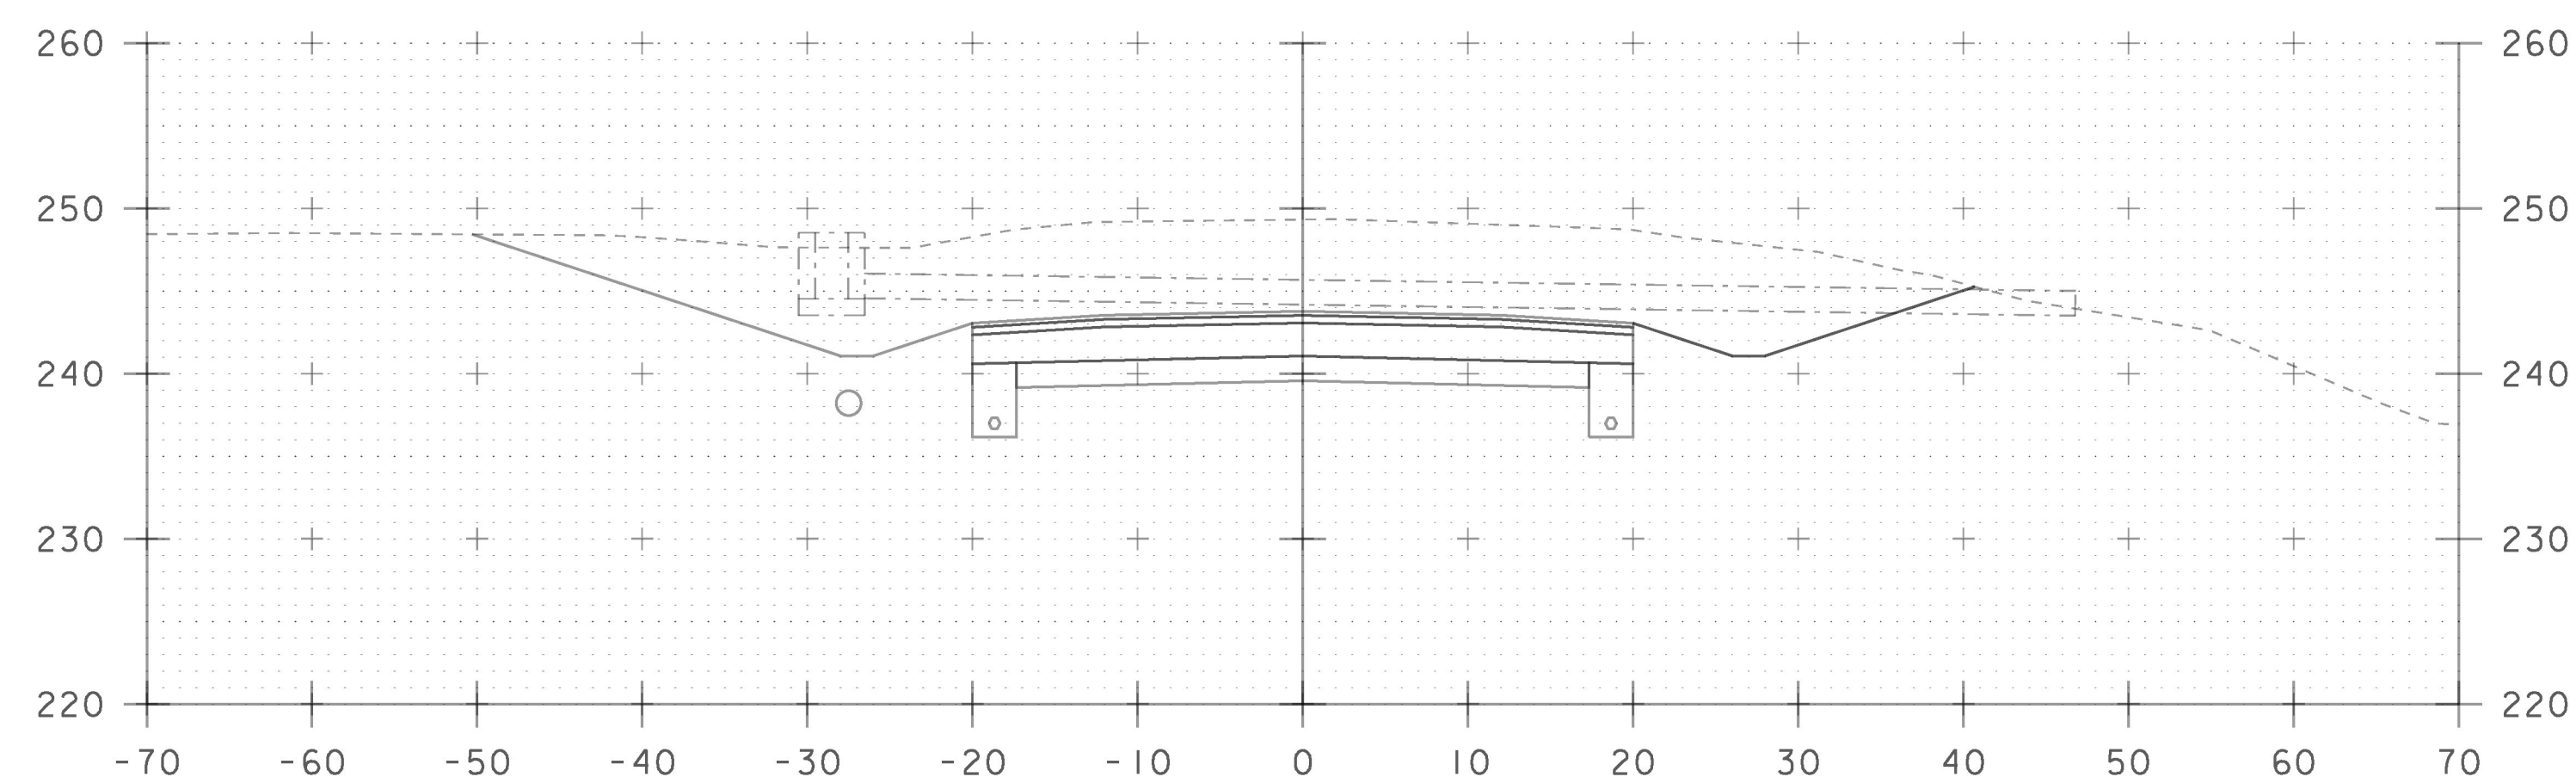

47+76

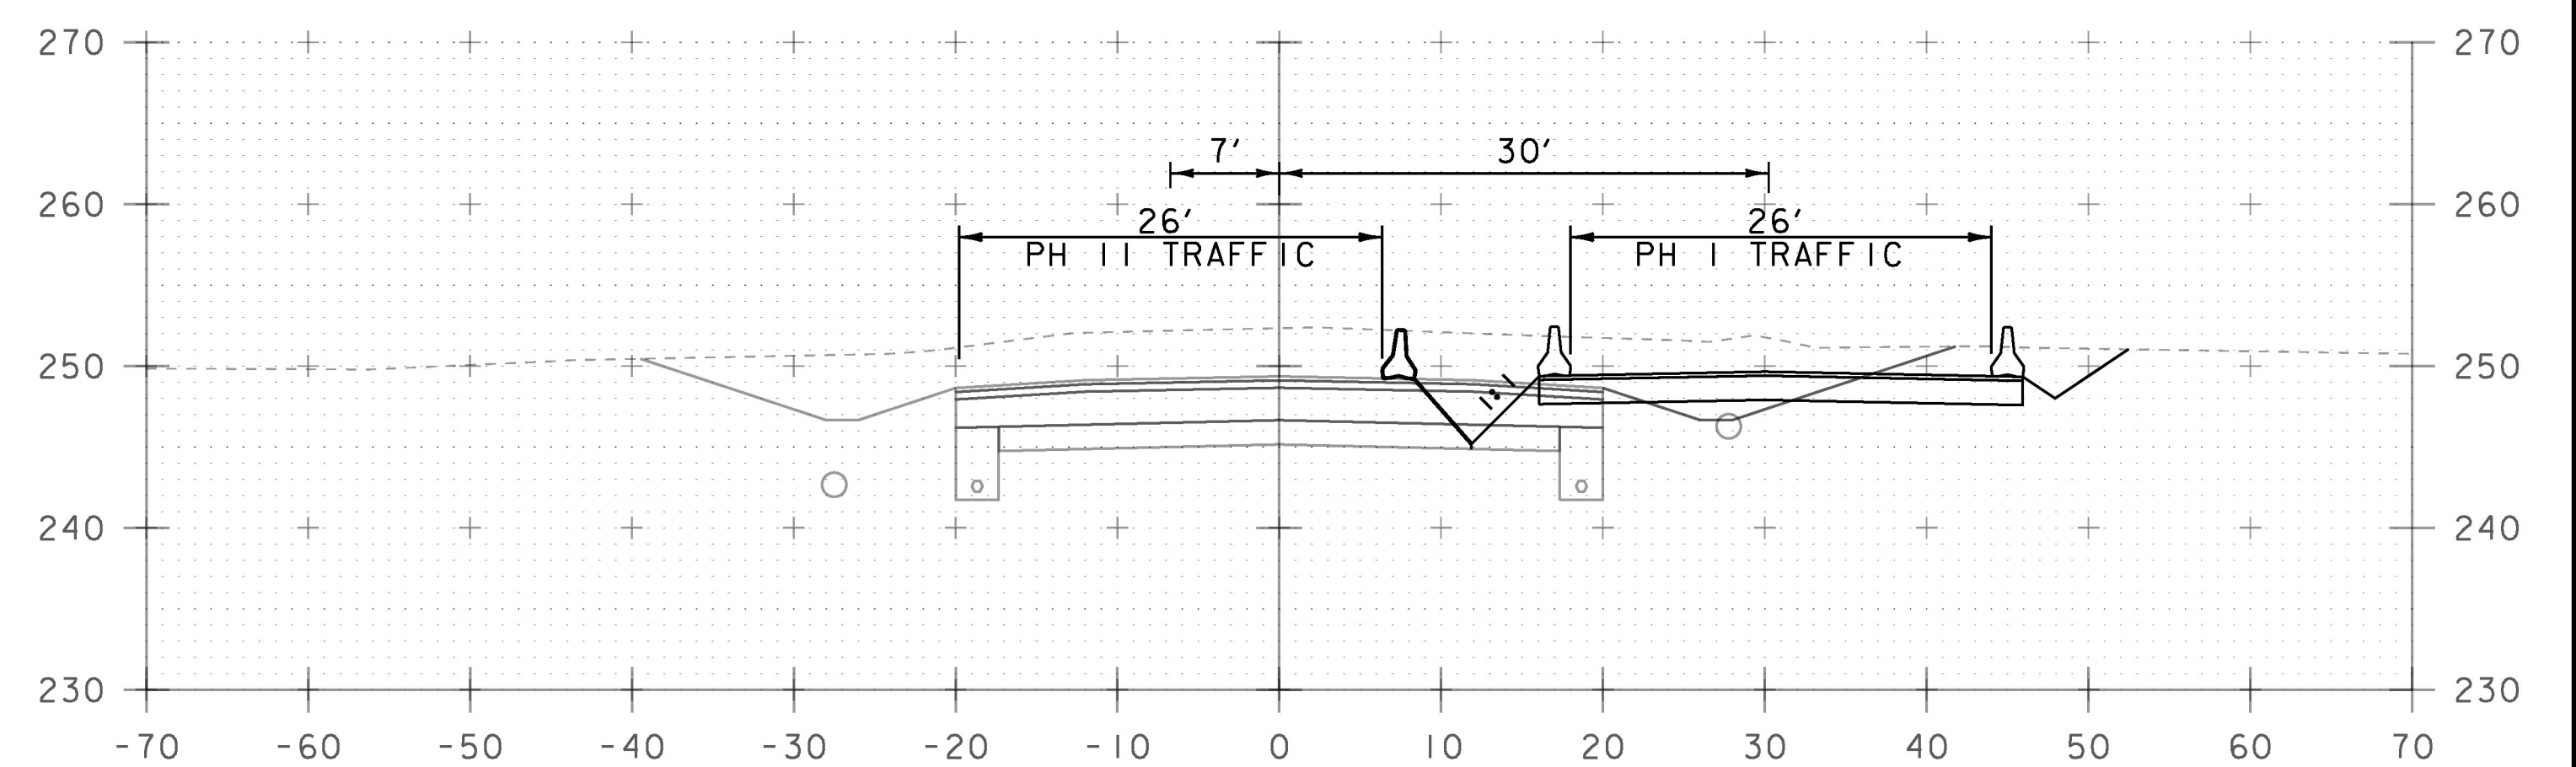

49+00

STA. 47+76 TO STA. 49+17

| | |
|-----------------------------------|-------------------|
| PROJECT NAME: | CHARLOTTE |
| PROJECT NUMBER: | F EGC 019-4(20) |
| FILE NAME: | d78d062_fc_xs.dgn |
| PROJECT LEADER: | K. UPMAL |
| DESIGNED BY: | B. KIPP |
| TRAFFIC CONTROL CROSS SECTIONS 24 | |
| PLOT DATE: | 15-MAR-2016 |
| DRAWN BY: | B. KIPP |
| CHECKED BY: | A. BOMBARDIER |
| SHEET | 440 OF 499 |