



DATE: _____ BY: _____
 SURVEYED: _____
 PLOTTED: _____
 CHECKED: _____
 FINAL SURVEY NOTE BOOK NO. _____

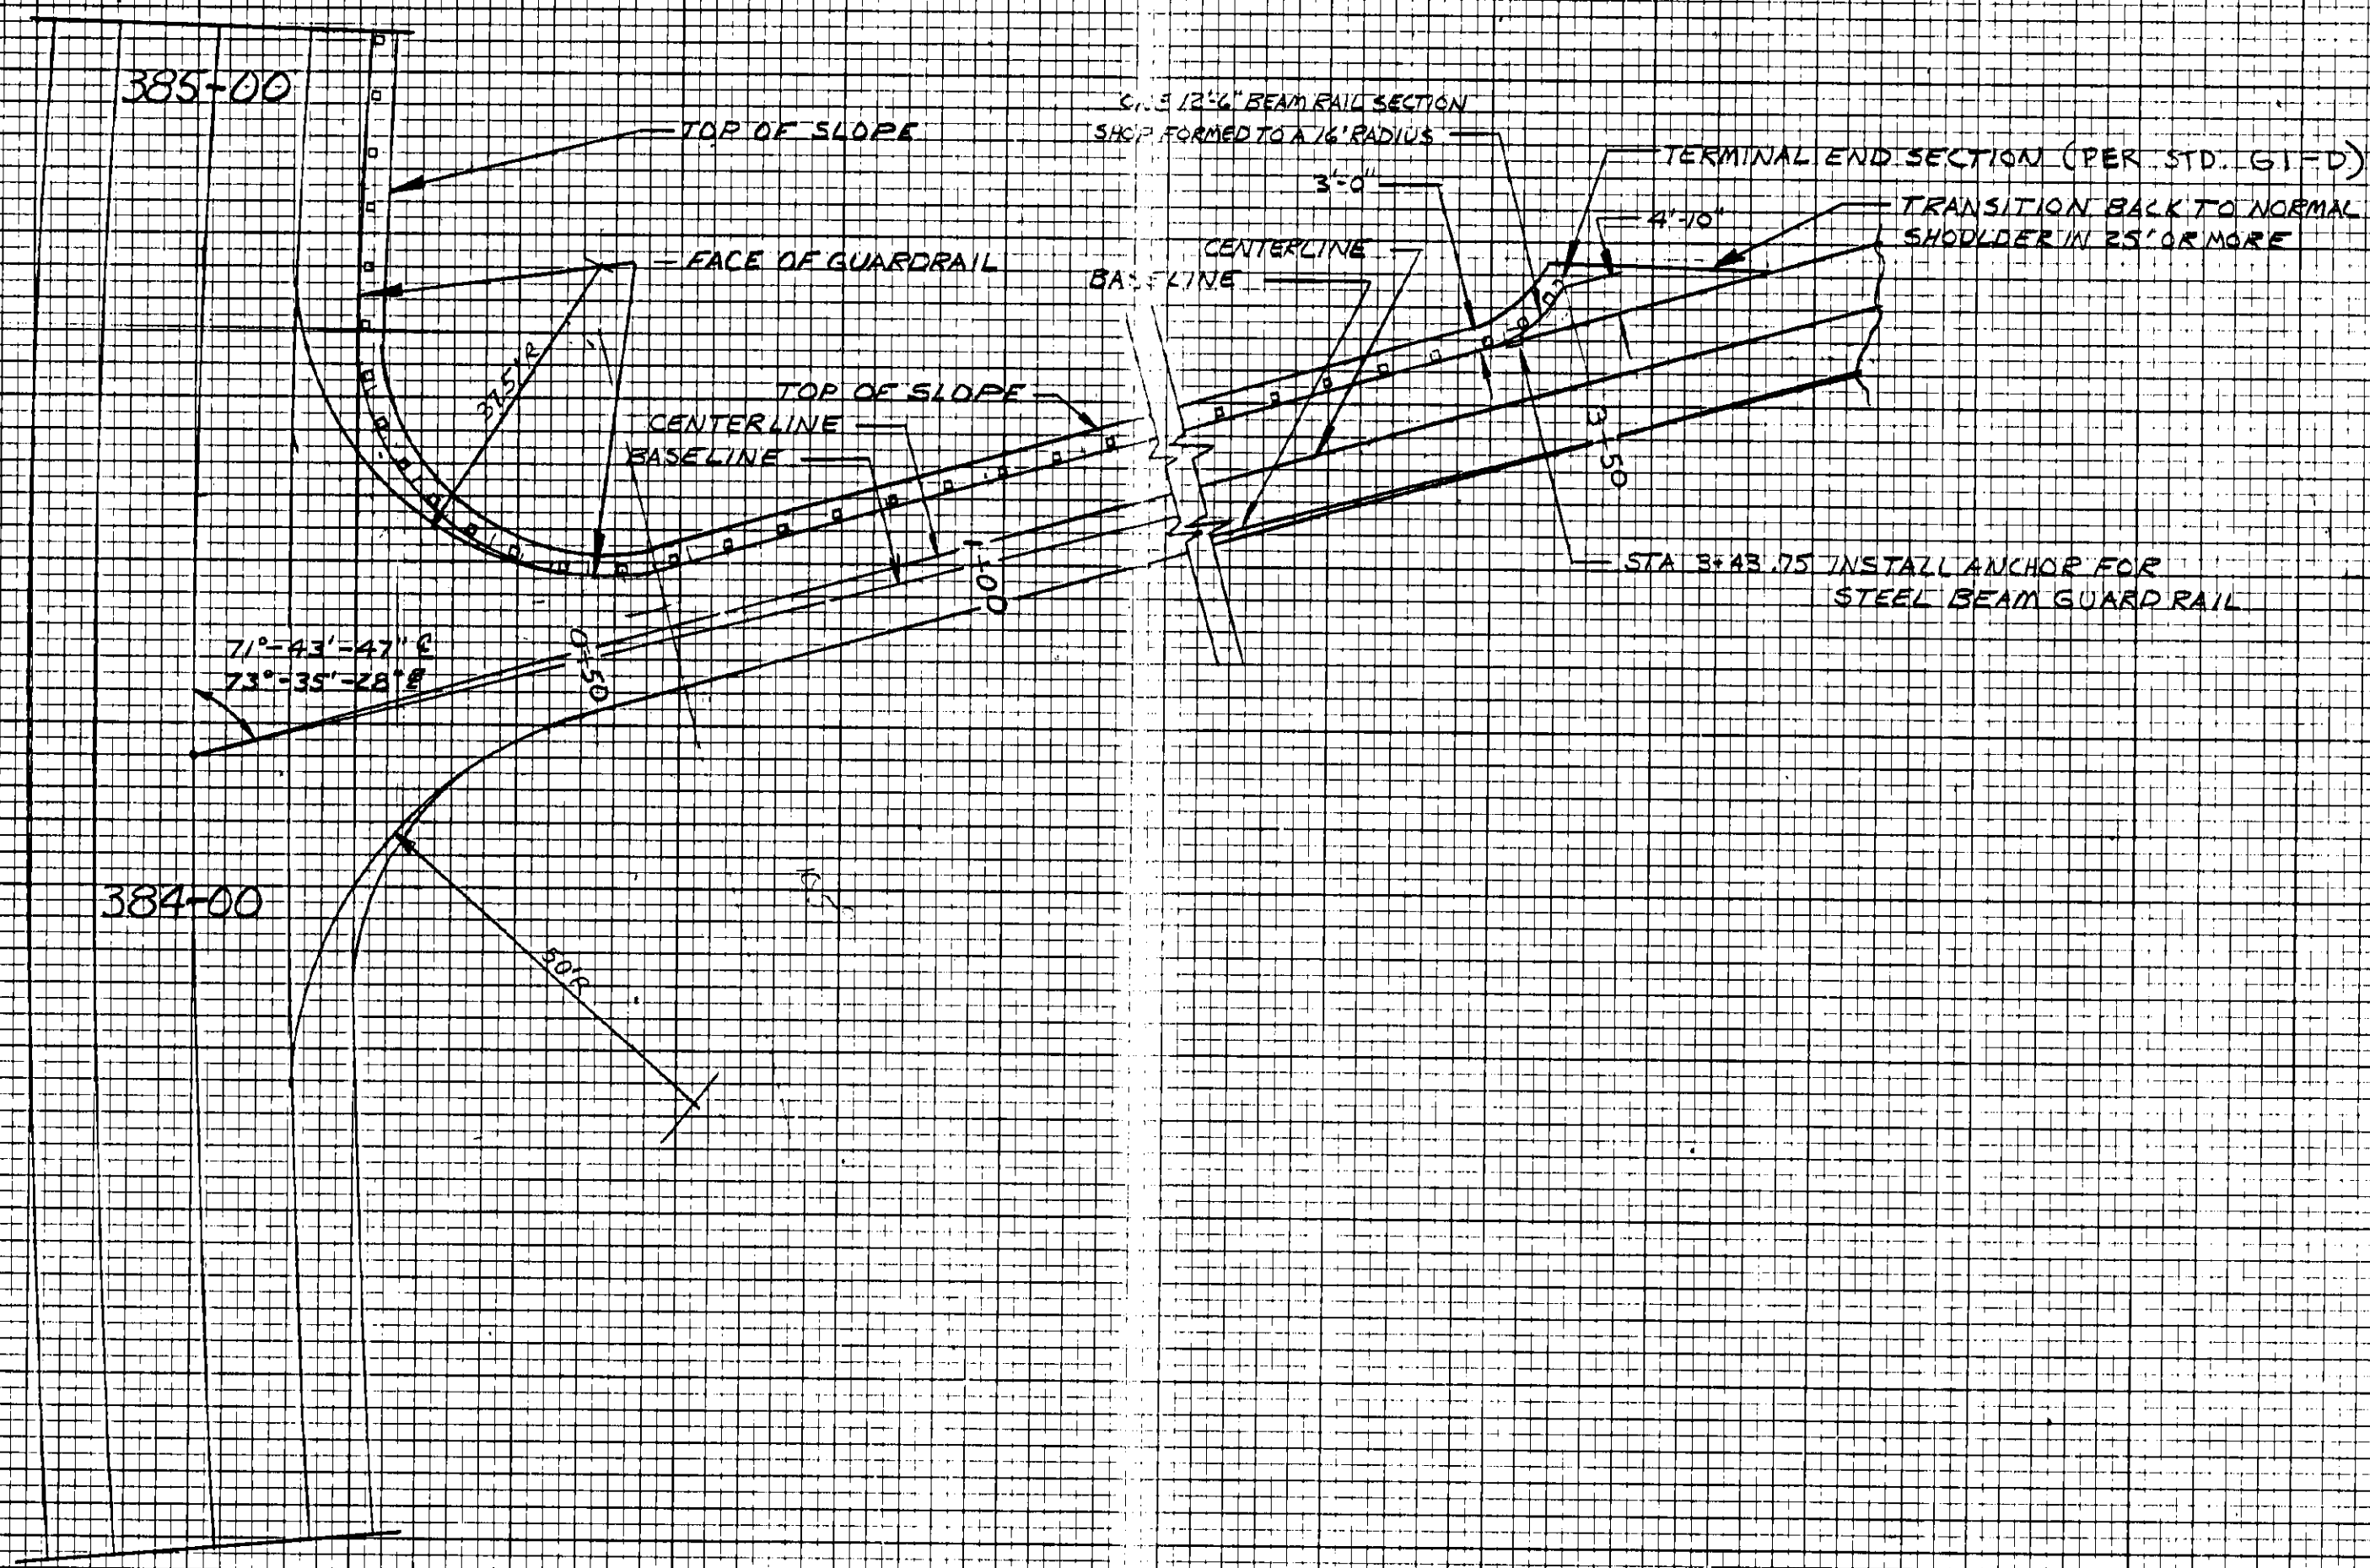

TOWN HIGHWAY W GROTON
 SIDE ROAD INTERSECTION: STA 384+17.69

SCALE: 1" = 20'

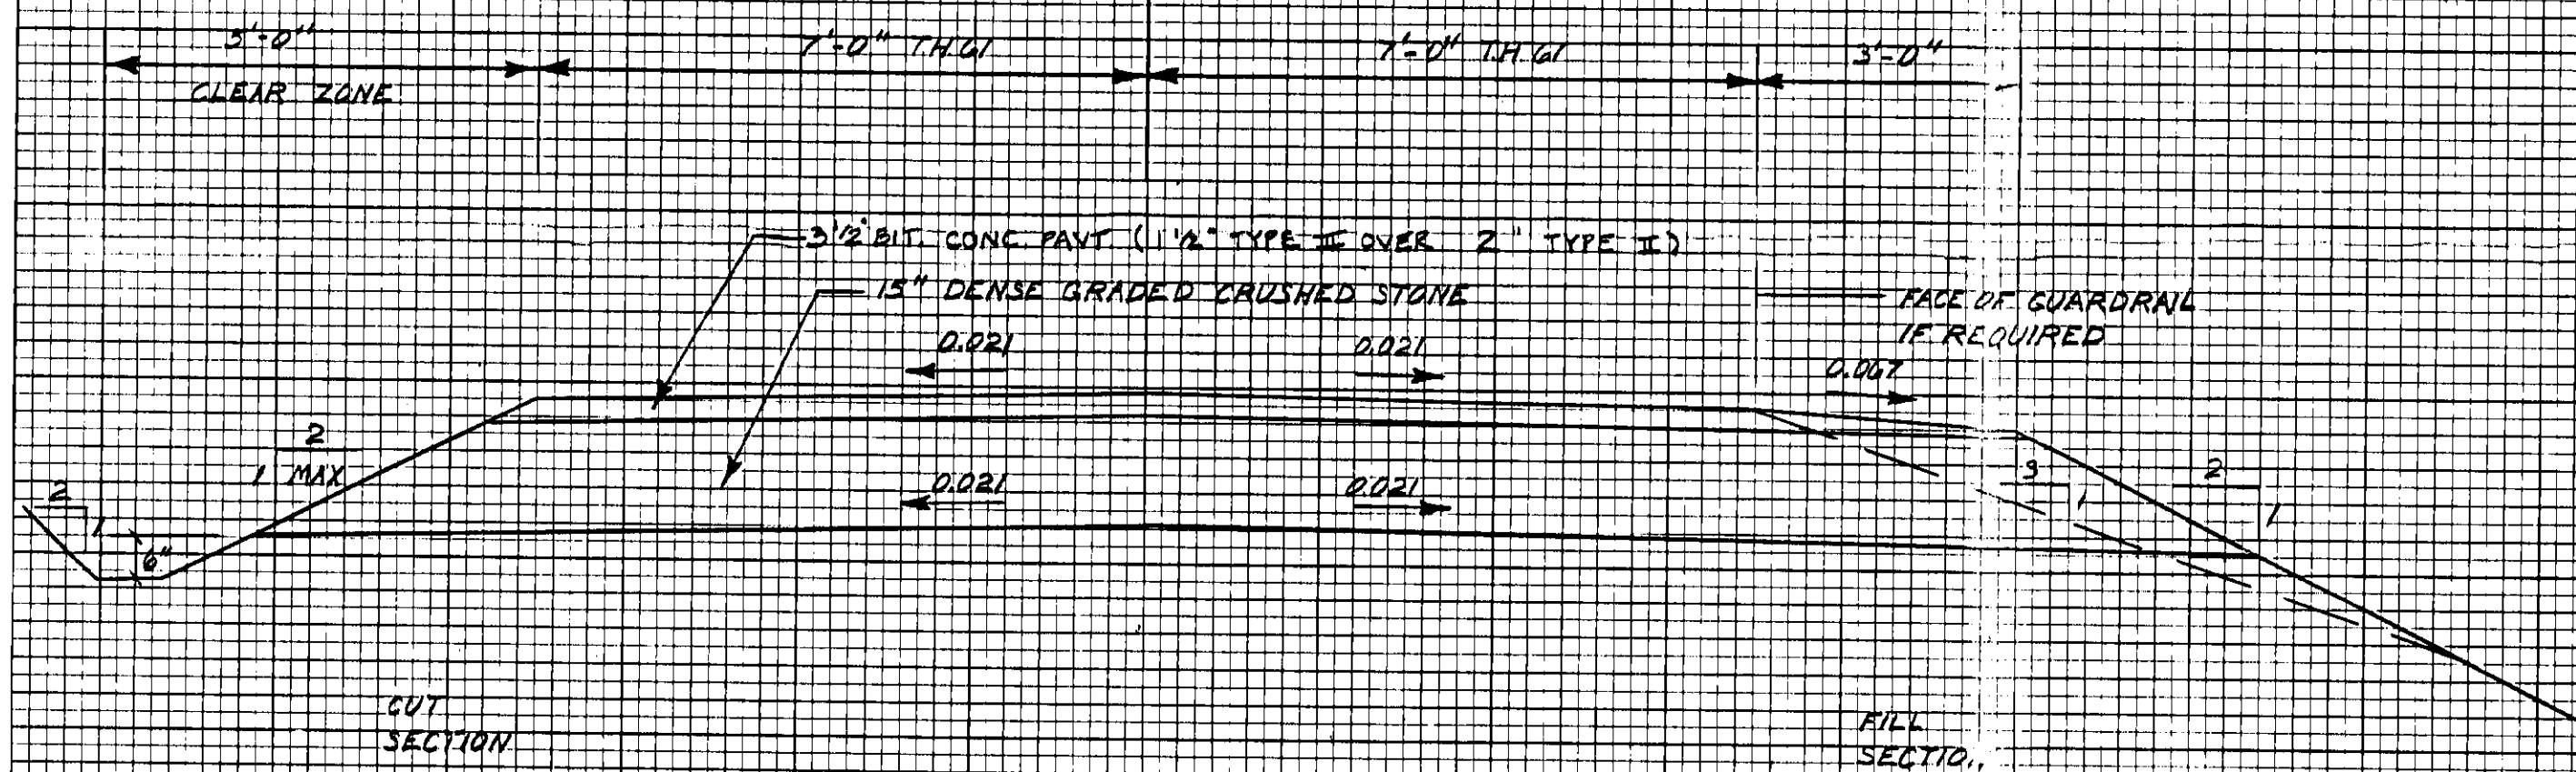

TYPICAL SECTION
 FOR TH W GROTON
 NOT TO SCALE

DATE: _____ BY: _____
 SURVEYED: _____
 PLOTTED: _____
 CHECKED: _____
 ORIGINAL SURVEY NOTE BOOK NO. G/17

TYPICAL GUARD RAIL &
 TH W SIDE ROAD INTERSECTION
 GROTON - RYE GATE F026-1(30)
 SHEET 149 OF 152