
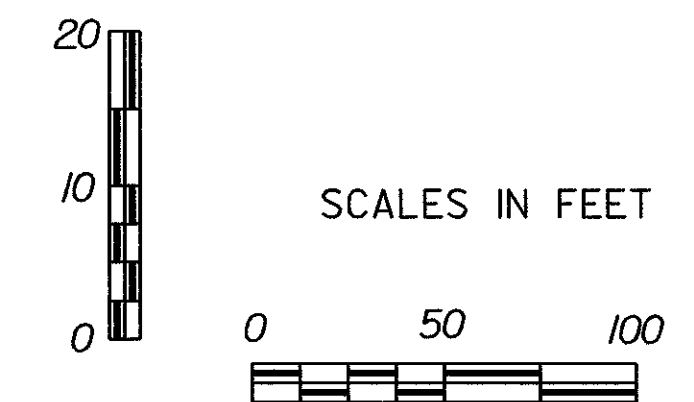
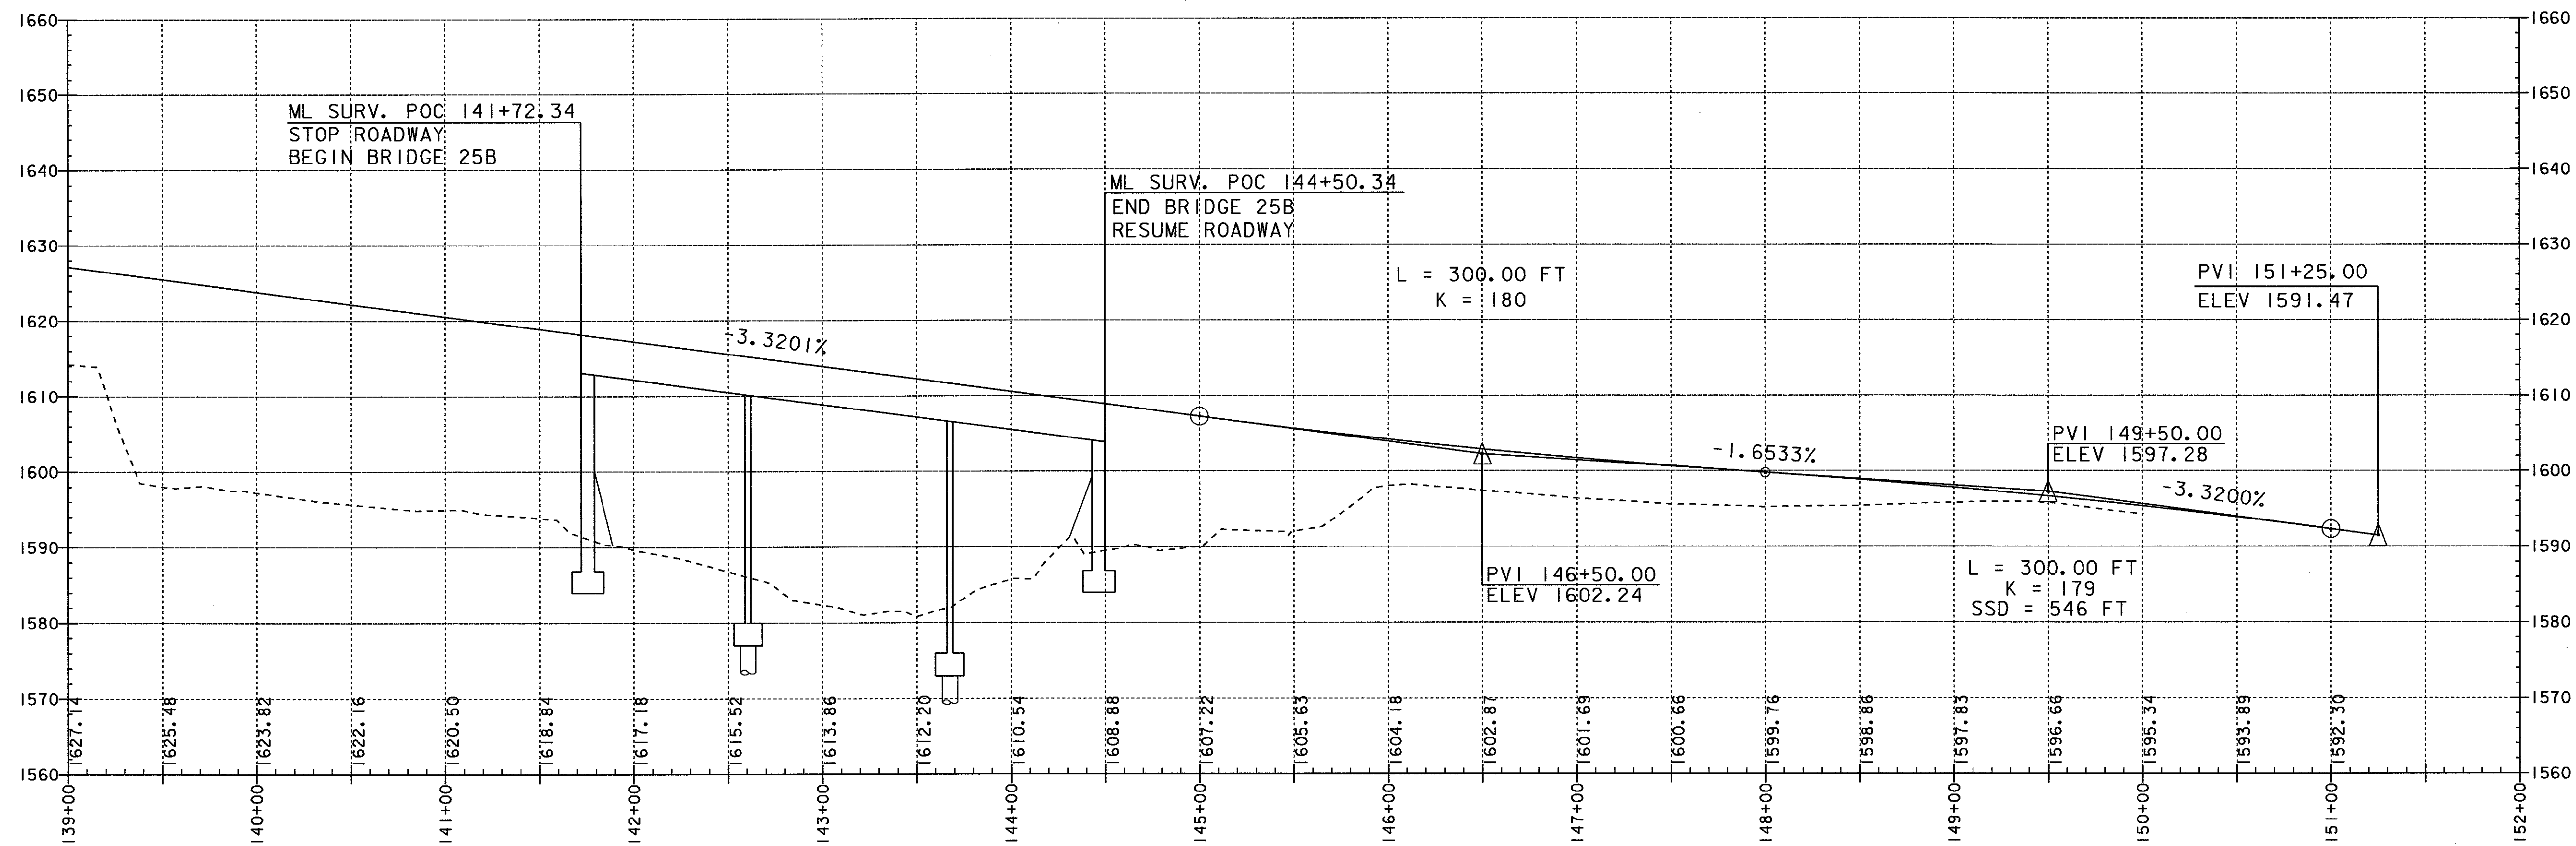


WEST CONNECTOR PROFILE

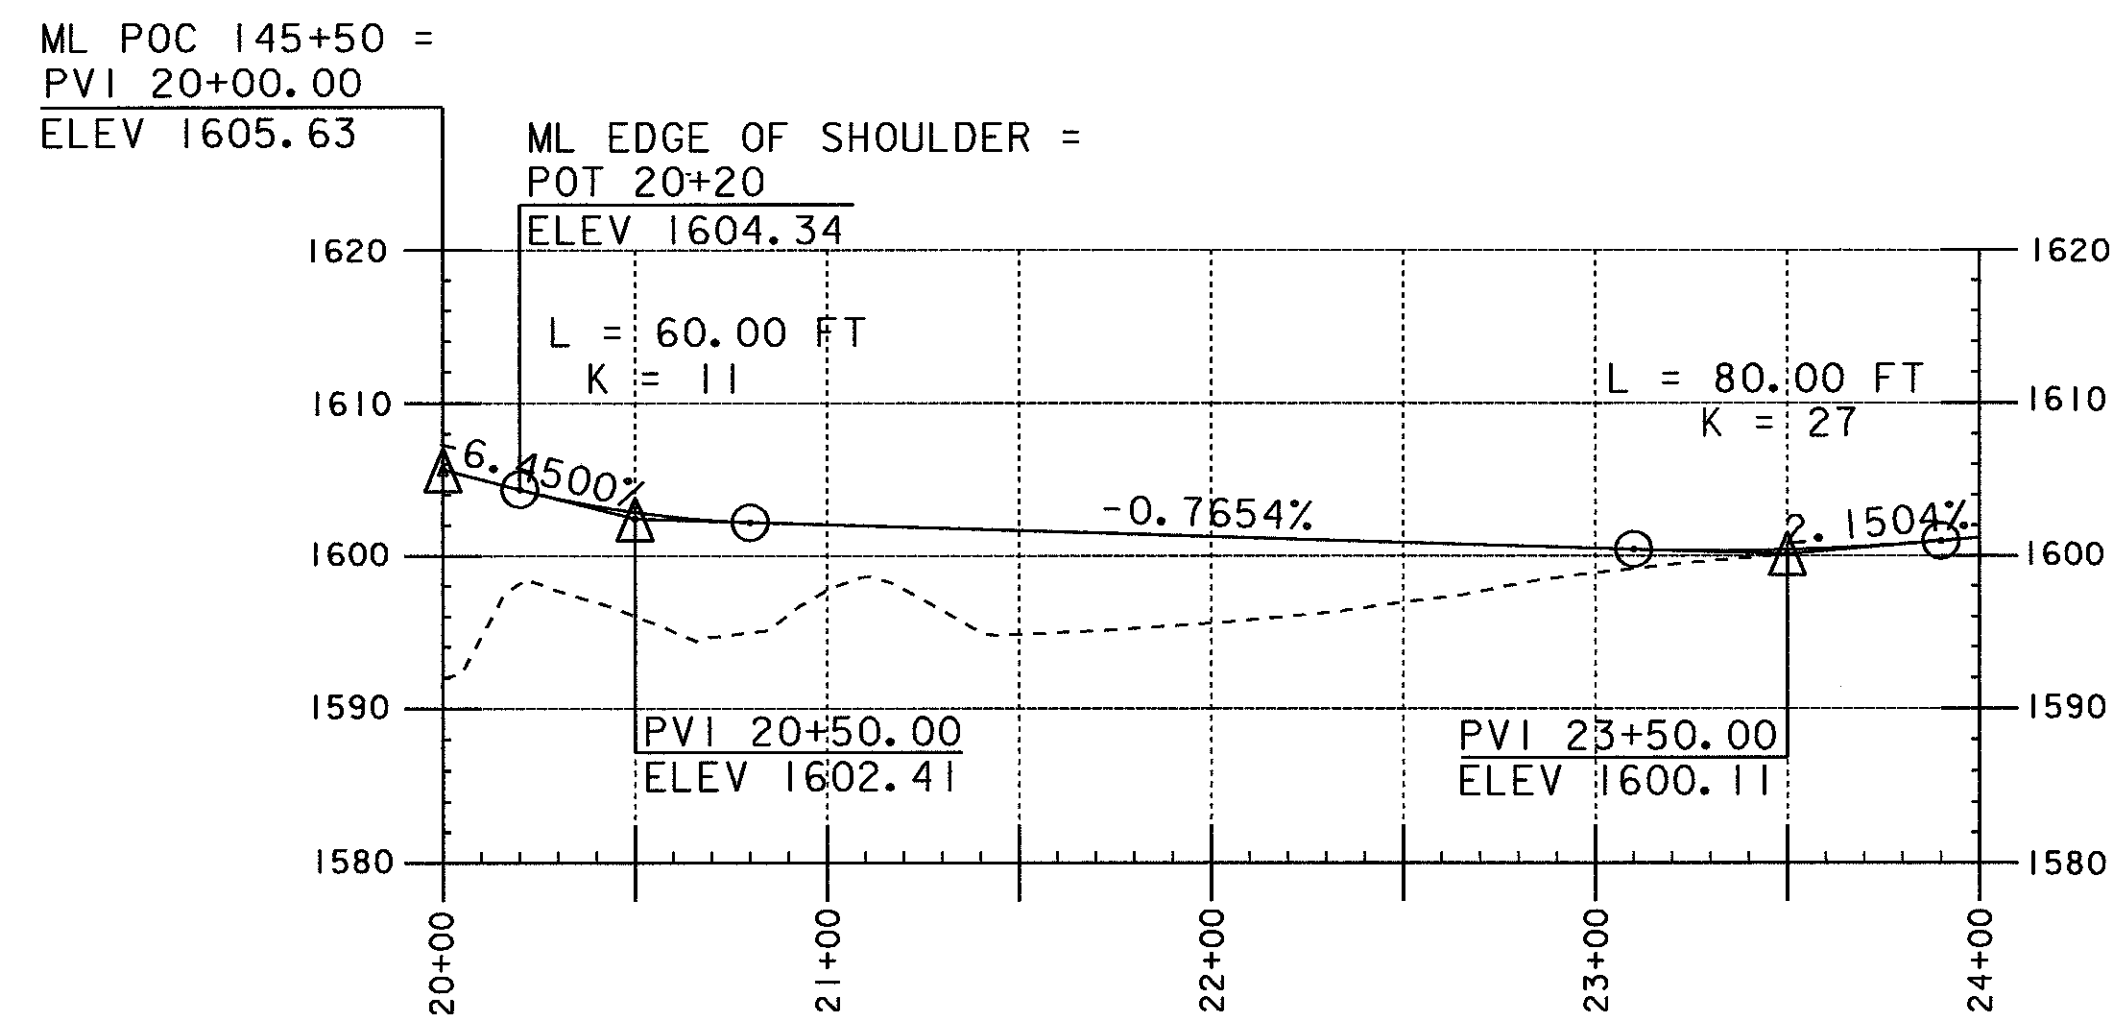

PROJECT NAME: SEARSBURG - WILMINGTON	
PROJECT NUMBER: NHF 010-1(18)	
FILE NAME: DD096P04	PLOT DATE: 15-FEB-2002
PROJECT LEADER: DELLA SANTA	DRAWN BY: SQUAD B
DESIGN FILE: 78D096/DESIGN/DD096CWRK.DGN	SHEET 68 OF 435