


EARTHWORK PLAN (STAGE I CONSTRUCTION)

SCALE 1/8" = 1'-0"
10 2 4 6 8

NOTE:
PRECAST CONCRETE CULVERT
UNITS NOT SHOWN FOR CLARITY

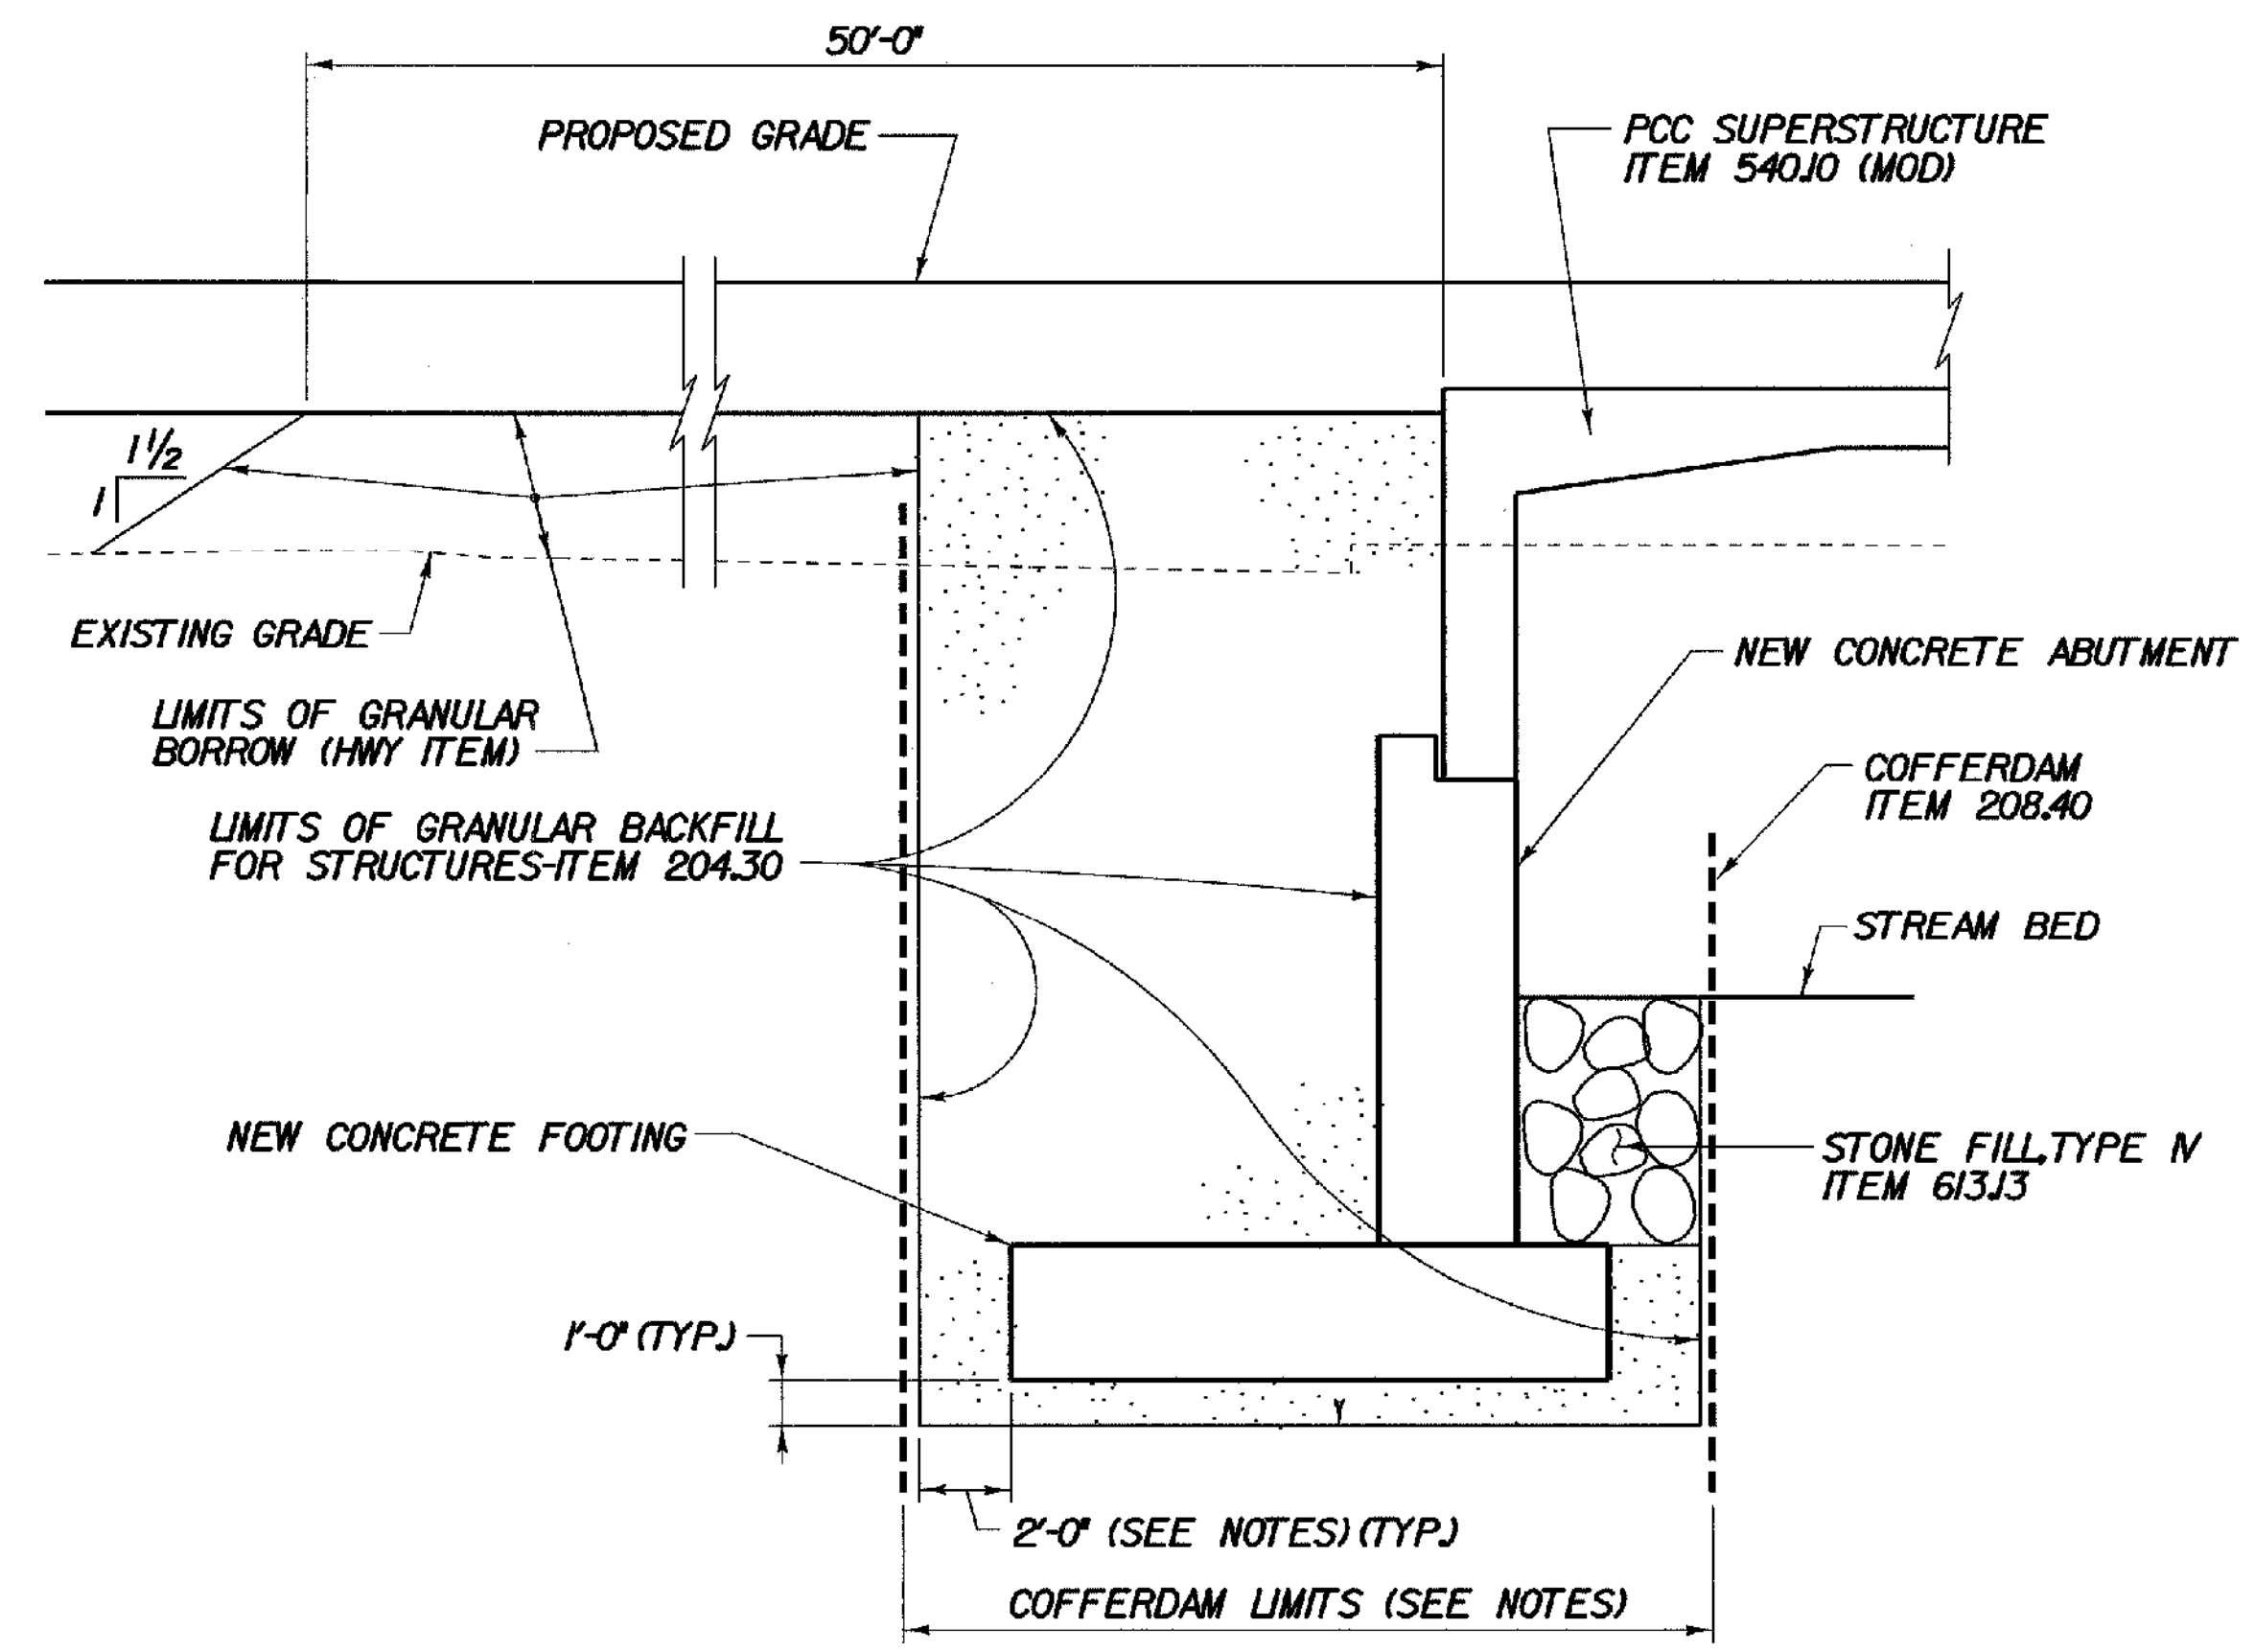

TYPICAL ABUTMENT EARTHWORK SECTION

A A
BRI07 BRI08

SCALE 1/4" = 1'-0"
1 0 2 4 6

NOTES:

1. COFFERDAM LIMITS TO BE DETERMINED BY THE CONTRACTOR.
2. THE PAY LIMITS OF "COFFERDAM EXCAVATION," "ROCK" OR "EARTH" SHALL BE 2'-0" OUTSIDE THE PERIMETER OF THE FOOTING, UP TO EXISTING GROUND OR BOTTOM OF SUBBASE, WHICHEVER IS LOWER.
3. ONE FOOT UNDERCUT AS DETERMINED NECESSARY BY THE RESIDENT ENGINEER.
4. IF A COFFERDAM IS CONSTRUCTED WHICH IS LARGER THAN THE INDICATED COFFERDAM EXCAVATION PAY LIMITS, PAYMENT FOR ALL UNCLASSIFIED CHANNEL EXCAVATION, INCLUDING THAT PORTION WHICH IS INSIDE THE COFFERDAM BUT OUTSIDE THE COFFERDAM EXCAVATION PAY LIMITS, WILL BE MADE AT THE CONTRACT UNIT PRICE FOR UNCLASSIFIED CHANNEL EXCAVATION.
5. EXISTING STRUCTURE TO BE REMOVED IN ITS ENTIRETY. PORTIONS OF STRUCTURE NOT REMOVED UNDER ITEM 208.35 SHALL BE REMOVED UNDER ITEM 529J5.

**STATE OF VERMONT
AGENCY OF TRANSPORTATION**

Town Of	SEARSBURG	Bridge No.	24
Highway No.	VT. RTE. 9	Log Sta.	
		Surv. Sta.	
VT. RTE. 9 OVER BOND BROOK			
EARTHWORK PLAN (STAGE I CONSTRUCTION)			
Designed By	M. GOGUEN /D. VIENI	Drawn by	J. LAGONE/Wm WEATHERBY
Checked By	M. OLSTAD	Bridge Design Supervisor	M. OLSTAD
Date	2/2002	Date	2/2002
PROJECT	SEARSBURG - WILMINGTON	PROJECT NO.	NHF 010-118

CHA CLOUGH, HARBOUR & ASSOCIATES LLP
ENGINEERS, SURVEYORS, PLANNERS & LANDSCAPE ARCHITECTS
11 WINNERS CIRCLE ALBANY, NEW YORK, 12208

L&C. Info.
Bridge Sheet No. BRI07 Sheet 118 of 435