



PIER 2 REINFORCEMENT PLAN - BR 25

SCALE 3/8" = 1'-0"
 1 0 1 2 3 4

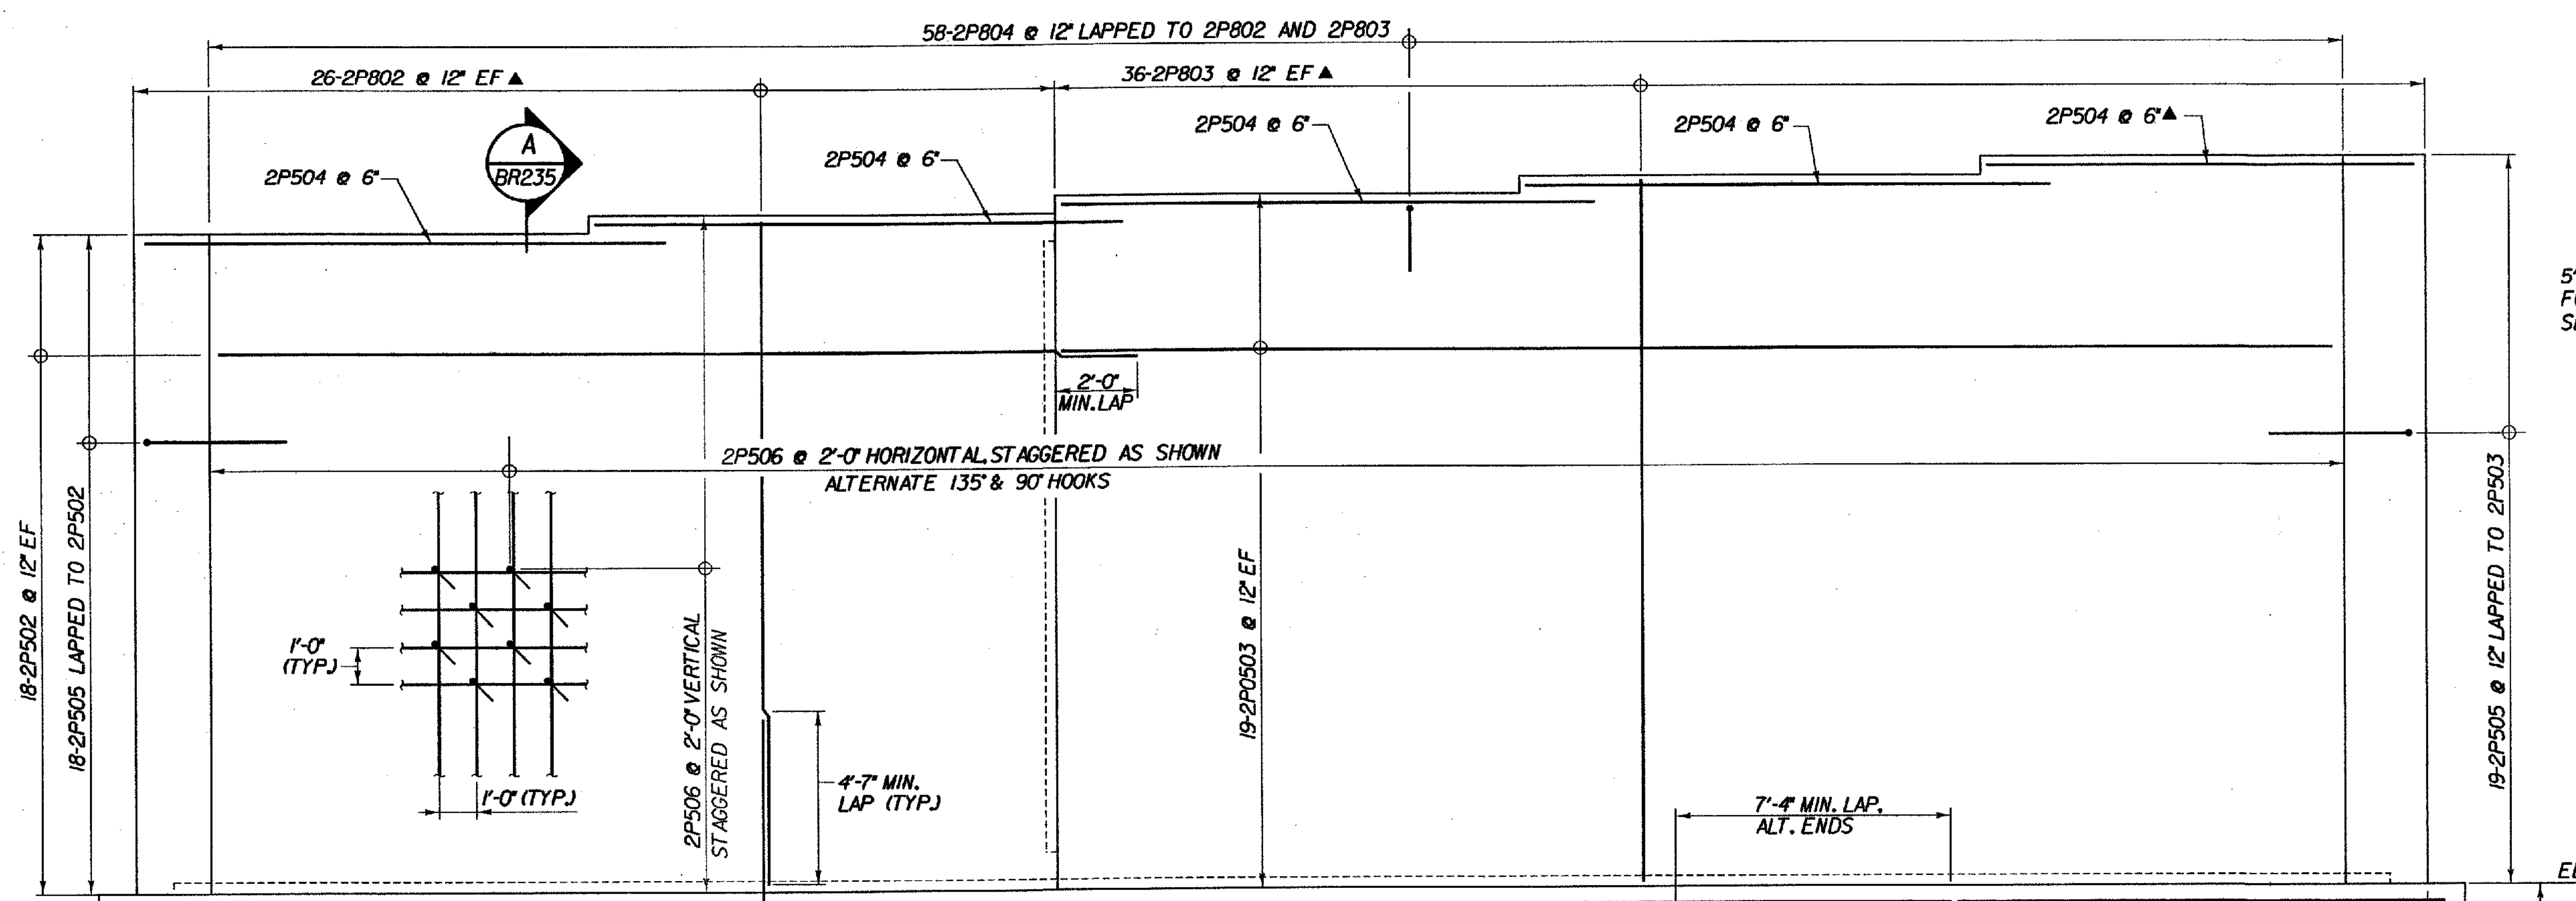

PIER 2 REINFORCEMENT ELEVATION - BR 25

SCALE 3/8" = 1'-0"
 1 0 1 2 3 4

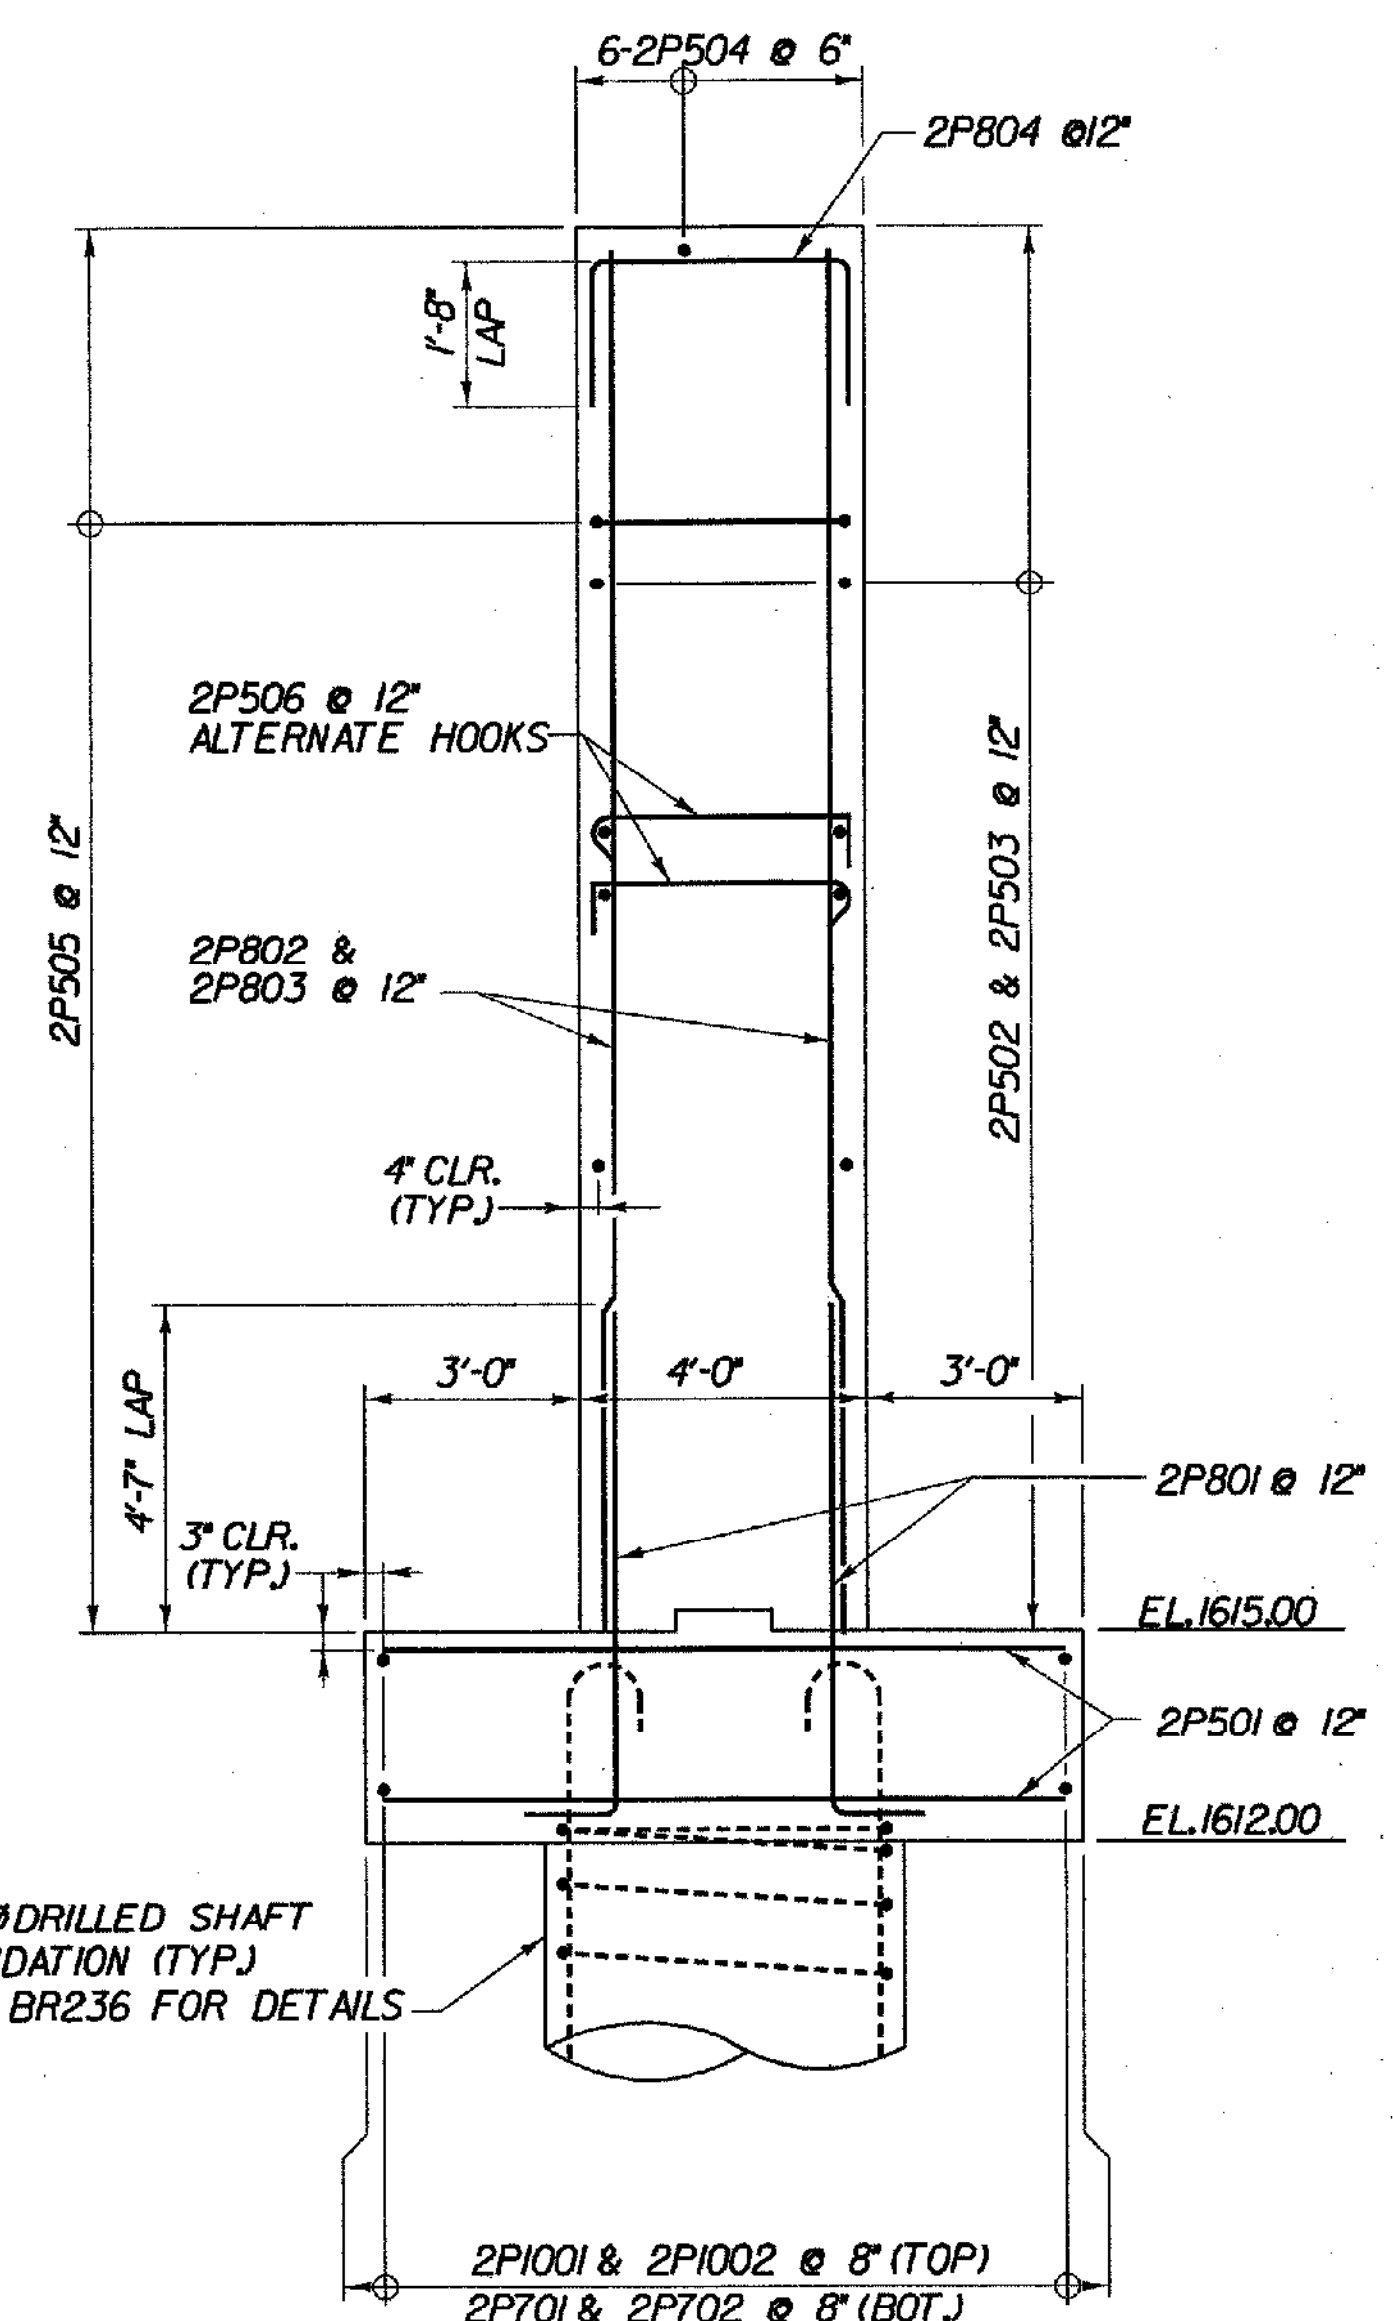

A PIER 2 REINFORCEMENT SECTION - BR 25

BR 235
 SCALE 3/8" = 1'-0"
 1 0 1 2 3 4

- KEY:**
- NF - NEAR FACE
 - FF - FAR FACE
 - EF - EACH FACE
 - ▲ - CUT TO FIT IN FIELD
 - 3" CLR. FOR FOOTINGS, 4" CLR. FOR PIER STEM & DRILLED SHAFTS UNLESS OTHERWISE SPECIFIED ON THE PLANS.

NOTE:
 DRILLED SHAFT REINFORCING NOT SHOWN FOR CLARITY SEE BR236 FOR DETAILS

| | | |
|--|------------------------|-----------------------------------|
| STATE OF VERMONT AGENCY OF TRANSPORTATION | | |
| Town of | SEARSBURG | Bridge No. 25 |
| Highway No. | VT. RTE. 9 | Log Sta. |
| | | Surv. Sta. |
| VT. RTE. 9 OVER DEERFIELD RIVER | | |
| PIER 2 REINFORCING - BR 25 | | |
| Designed By | D. VIENI | Drawn by K. DETRICK / WmWEATHERBY |
| Checked By | M. OLSTAD | Bridge Design Supervisor |
| | Date 12/2001 | Date 12/2001 |
| PROJECT | SEARSBURG - WILMINGTON | PROJECT NO. NHF 010-1181 |
| I.G.C. Info. | | Bridge Sheet No. BR235 |

CHA CLOUGH, HARBOUR & ASSOCIATES LLP
 ENGINEERS, SURVEYORS, PLANNERS & LANDSCAPE ARCHITECTS
 100 WINDMILL CIRCLE ALBANY, NEW YORK, 12205