



**B** TOP OF BACKWALL REINFORCING PLAN - BR 25A  
 BR324 SCALE 3/8" = 1'-0"  
 1 0 1 2 3 4

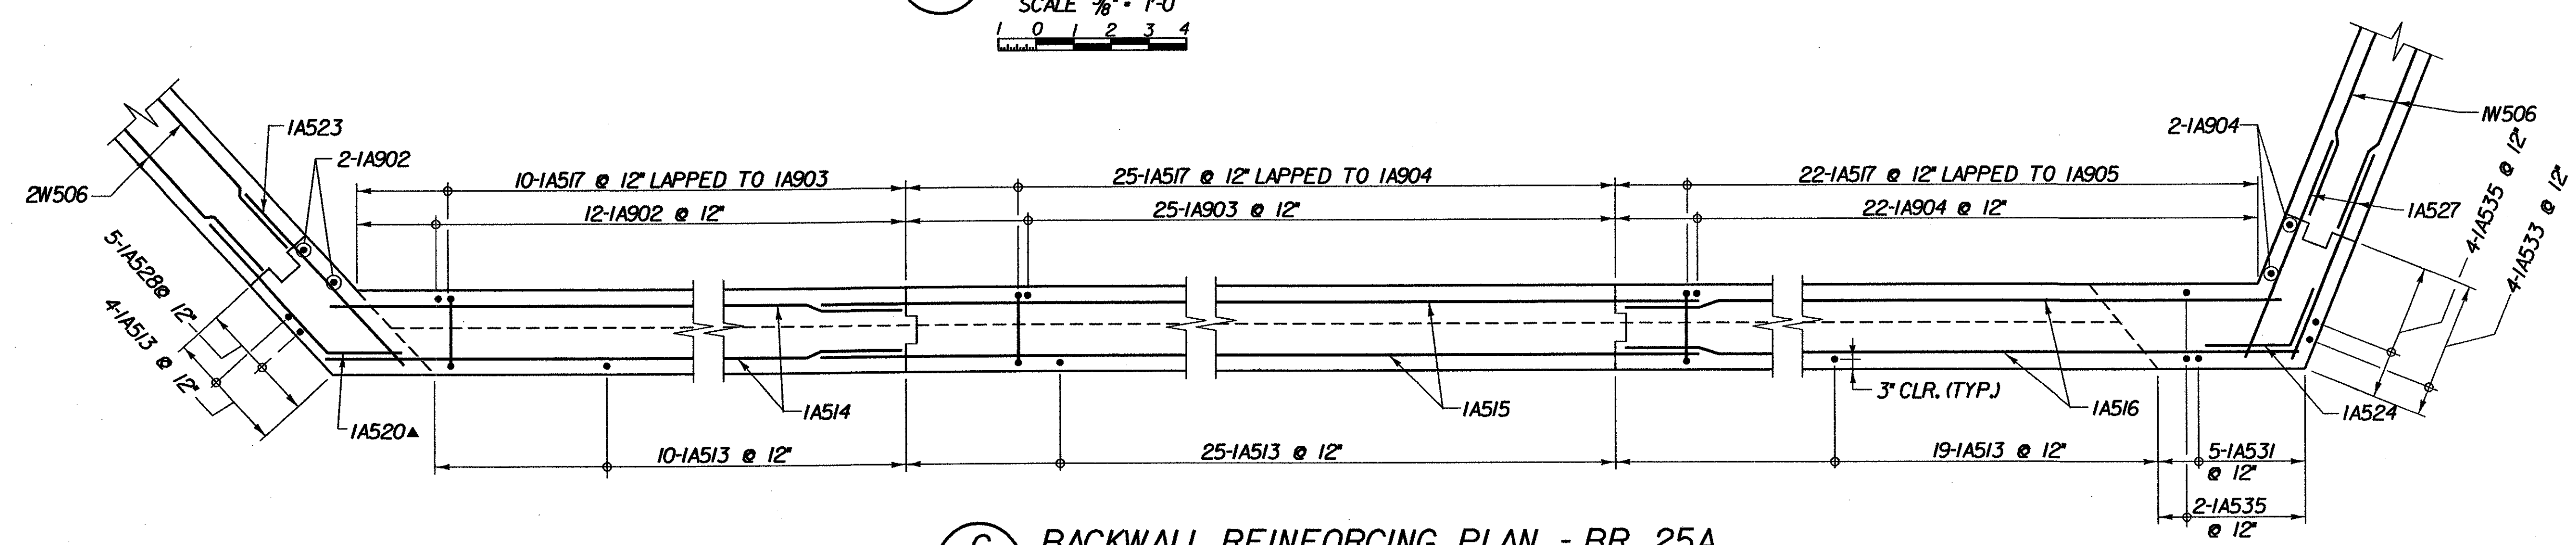

**C** BACKWALL REINFORCING PLAN - BR 25A  
 BR324 SCALE 3/8" = 1'-0"  
 1 0 1 2 3 4

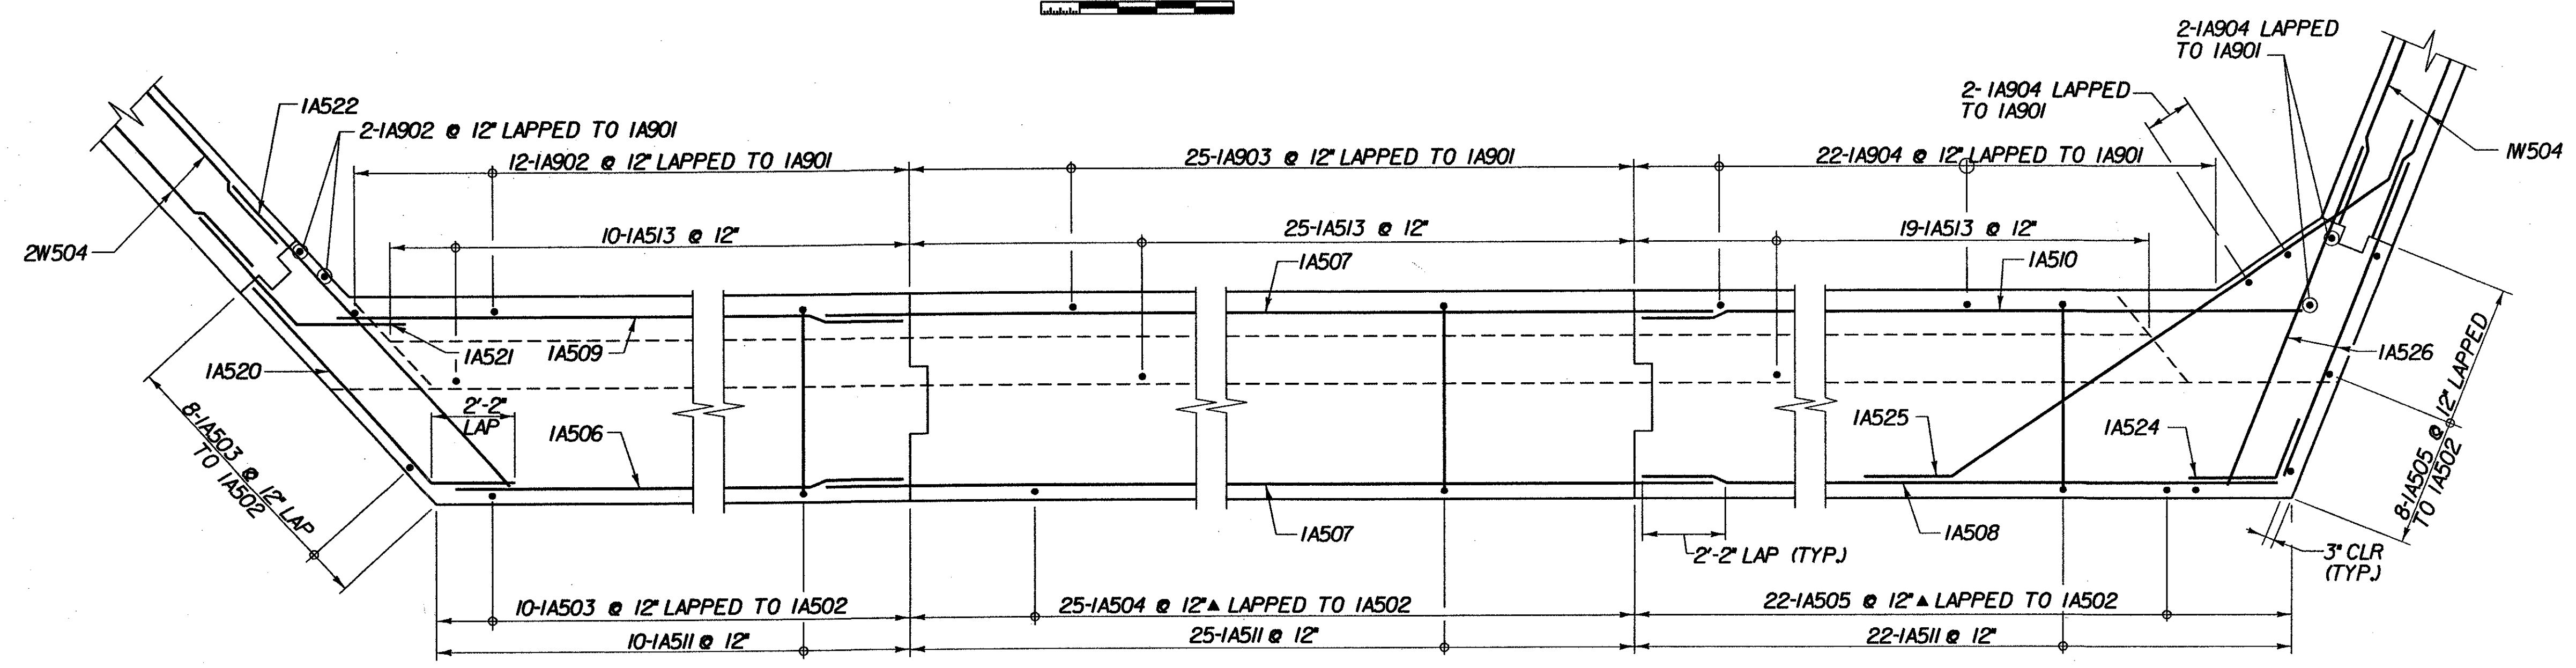

**D** STEM REINFORCING PLAN - BR 25A  
 BR324 SCALE 3/8" = 1'-0"  
 1 0 1 2 3 4

**KEY:**  
 NF - NEAR FACE  
 FF - FAR FACE  
 EF - EACH FACE  
 ▲ - CUT TO FIT IN FIELD  
 3" CLR. UNLESS OTHERWISE SPECIFIED ON THE PLANS.

<b>STATE OF VERMONT</b>		
<b>AGENCY OF TRANSPORTATION</b>		
Town Of	SEARSBURG	Bridge No. 25A
Highway No.	VT. RTE. 9	Log Sta.
VT. RTE. 9 OVER DEERFIELD RIVER		
ABUTMENT I REINFORCING - BR 25A		
Designed By	D. VIENI	Drawn by K. DETRICK/Wm. WEATHERBY
Checked By	M. OLSTAD	Bridge Design Supervisor
PROJECT	SEARSBURG - WILMINGTON	PROJECT NO. NHF 010-1181
I.G.C. Info.		
Bridge Sheet No.	BR323	Sheet 188 of 435

**CHA CLOUGH, HARBOUR & ASSOCIATES LLP**  
 ENGINEERS, SURVEYORS, PLANNERS & LANDSCAPE ARCHITECTS  
 WINNERS CIRCLE ALBANY, NEW YORK, 12205

FILE NAME: s:\9755\mst\15 BRIDGE\25A\25a\_ablstatn2.plt  
 DATE/TIME: 12/2001 10:46:24  
 USER: b624